


FOREST CO SURVEYOR
 FILE # 34508-1904/115
 DATE _____ BY _____

HUETTL'S ADDITION TO WABENO, FOREST CO., WIS.

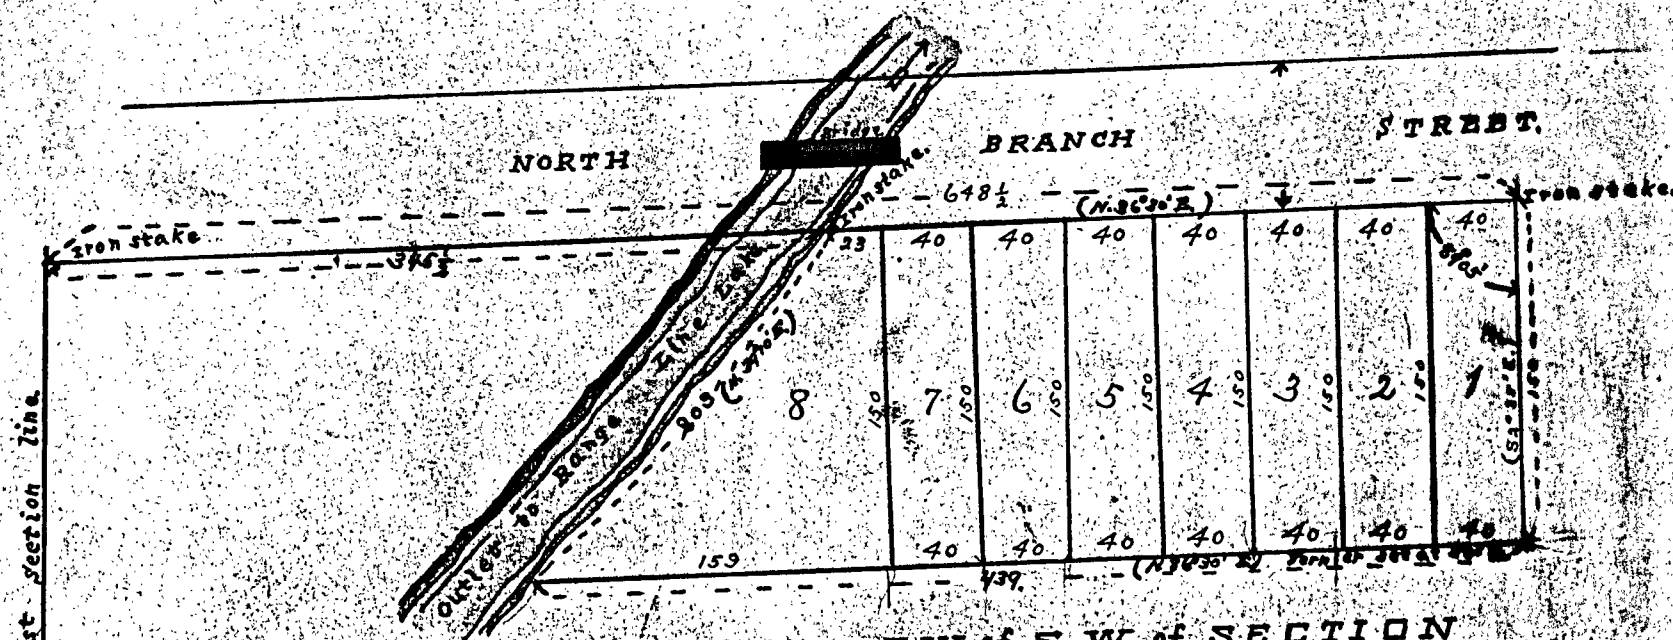

PART of the S.W. of S.W. of SECTION
 NO. 8, T. 34, R. 15 E. Surveyed, Nov. 15, 1904 by
 (scale of plat is 60 feet per inch) N. H. Smith C. R.

State of Wisconsin }
 County of Waupaca } ss I, N. H. Smith, surveyor do hereby certify that I have surveyed and mapped into lots all of that part
 of Section No. 8, T. 34 N. R. 15 E. as represented on the above map in accordance to directions of Charles Huettl the said
 owner; That said map is a correct representation of all the exterior boundaries of the land surveyed and of the di-
 vision thereon made; That in surveying and mapping the same I have fully complied with the provisions of Chapter
 101 of the Revised Statutes of 1898. The plat is laid out in feet. There are 8 lots. Dated this 16th day of Nov. 1904.
 N. H. Smith Surveyor.