


PLAT OF SURVEY SHEET ONE OF TWO
OF PART OF THIRD STREET IN THE PLAT OF SOPERTON IN PART OF SECTIONS 8 AND 9, TOWNSHIP 34 NORTH, RANGE 15 EAST AND THAT PART OF THE NW¼ OF THE SW¼ OF SECTION 9, TOWNSHIP 34 NORTH, RANGE 15 EAST AS PER A DEED RECORDED IN VOL.173 ON PAGE 554 OF FOREST COUNTY RECORDS.

LEGEND


- DENOTES DROVE A 1" DIA. IRON PIPE
● DENOTES FOUND A 3/4" DIA. IRON PIPE
◎ DENOTES FOUND A OLD AXLE SHAFT
◎ DENOTES FOUND A IRON ROD
⊗ DENOTES DROVE A 1" DIA. IRON PIPE IN PLACE OF
A FOUND 3/4" DIA. IRON PIPE
◎ DENOTES FOUND A COUNTY MONUMENT

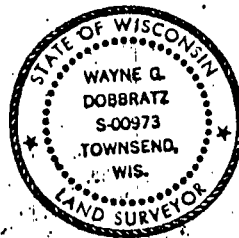

SURVEYOR'S CERTIFICATE I HEREBY CERTIFY THAT THIS SURVEY IS CORRECT AND
TO THE BEST OF MY KNOWLEDGE AND BELIEF ACCORDING TO EXISTING MONUMENTATION
FOUND AND THE RECORDED PLAT OF SOPERTON. THIS SURVEY IS SUBJECT TO ALL
EASEMENTS OF RECORD !
REVISED 6/14/94
PARCELS "A" & "B"
SEE SHEET TWO OF TWO

Wayne E. Pollock 7/31/92 6/14/

NOTES BEARINGS SHOWN HEREON ARE BASED UPON A U.S.F.S. BEARING OF N.0°-10'-24"W. ALONG THE WEST LINE OF THE SW $\frac{1}{4}$ OF THE SW $\frac{1}{4}$ OF SECTION 9.

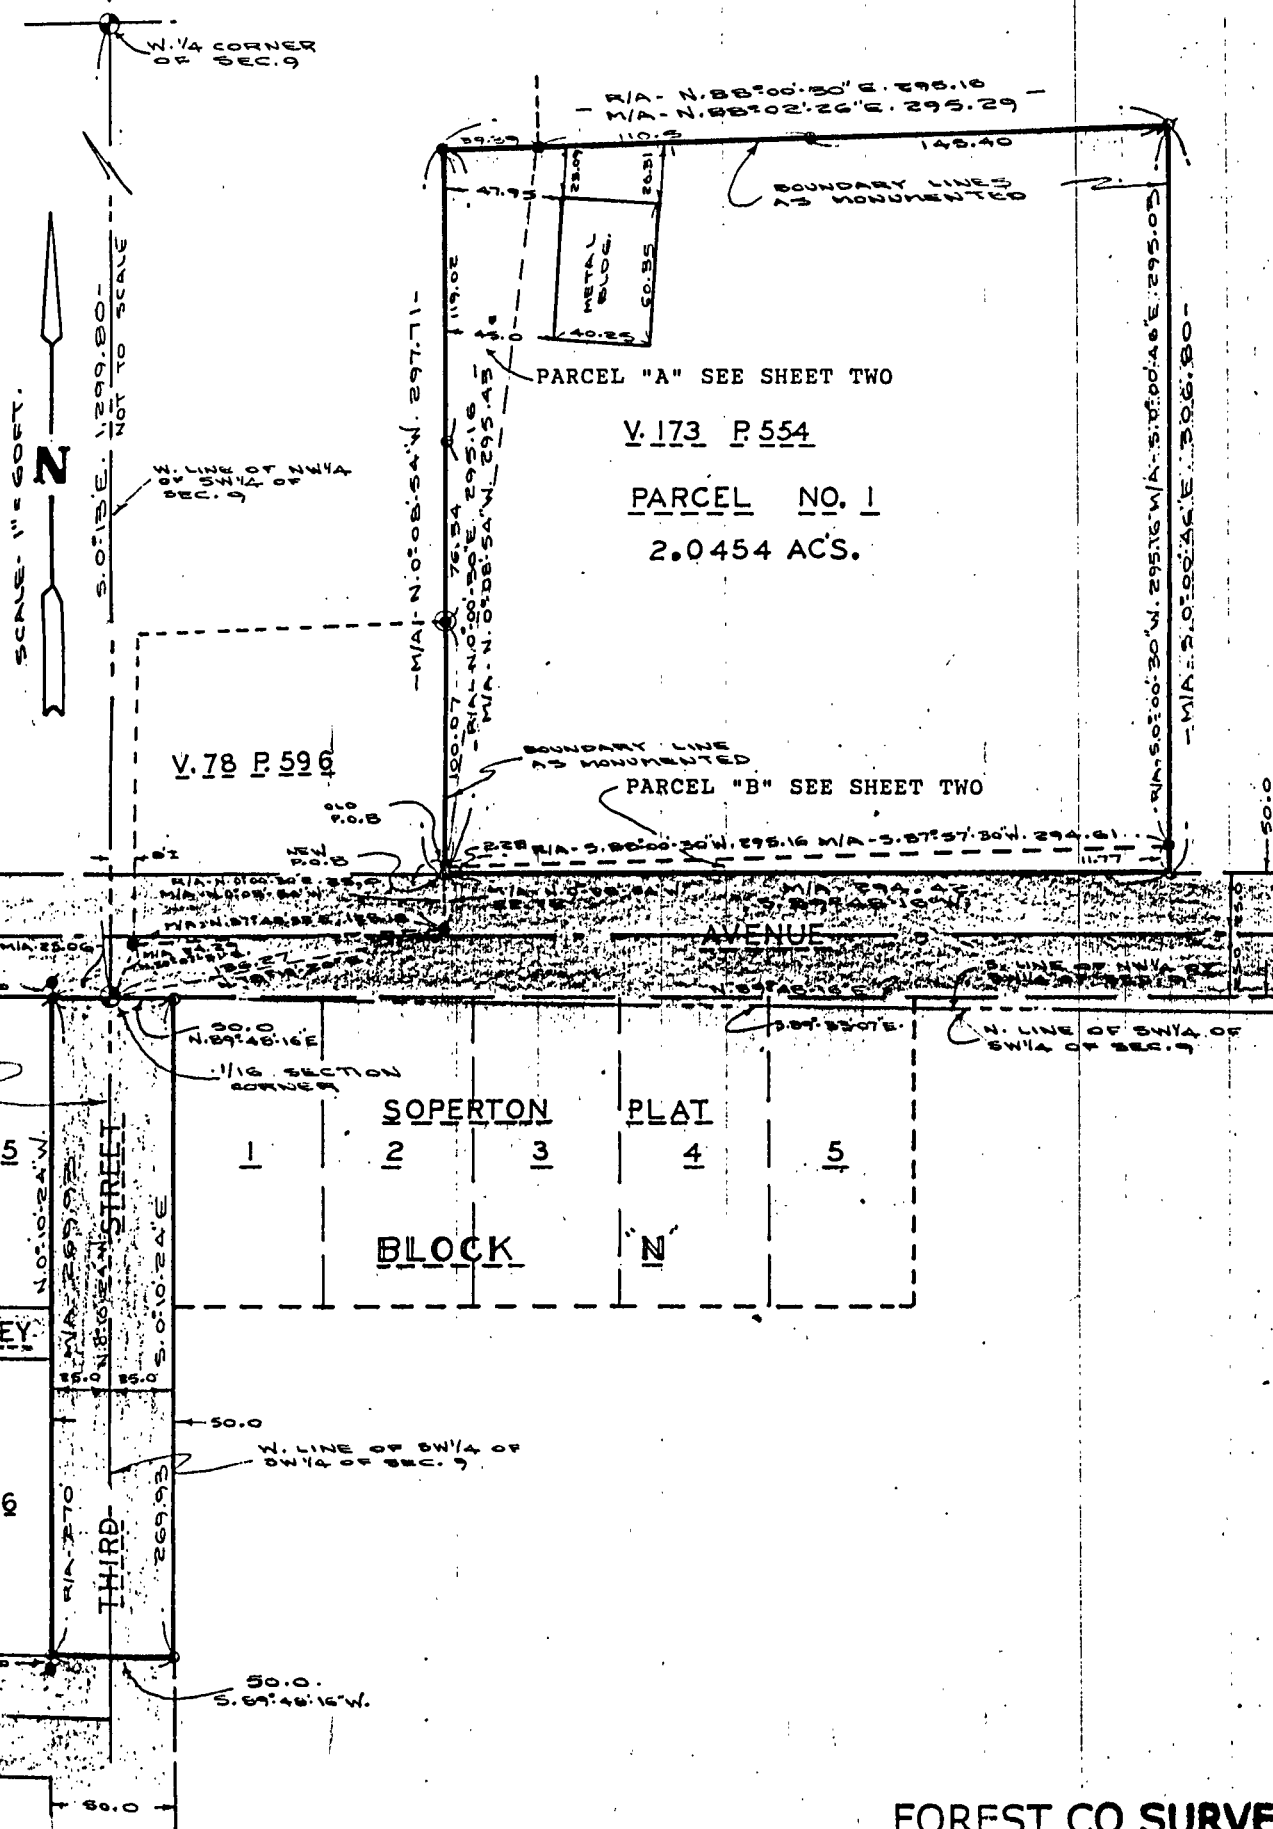

FOREST CO SURVEYOR

1: 34508-1994.06/4


BY

PLAT OF SURVEY SHEET TWO OF TWO

OF PART OF THE NW $\frac{1}{4}$ OF THE SW $\frac{1}{4}$ OF SECTION 9, TOWNSHIP 34 NORTH, RANGE 15 EAST.

PREPARED FOR: TOWN OF WABENO

NOTES SUPPLEMENT TO SHEET ONE OF TWO, RE: BARTLEIN LAND EXCHANGE
PARCEL "A" & "B"

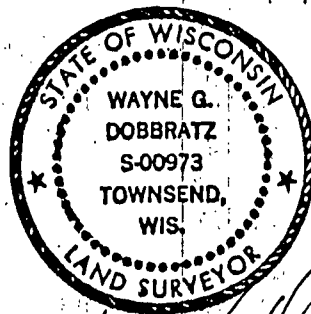

Wayne G. Dobbratz
6/14/94

