


PLAT OF SURVEY
OF PART OF THE S $\frac{1}{2}$ OF THE NE $\frac{1}{4}$ OF THE SE $\frac{1}{4}$ OF SECTION 17, TOWNSHIP 34 N., RANGE 15 EAST.


PREPARED FOR: HUETTL-WEBB

NOTE: BEARINGS SHOWN HEREON ARE BASED UPON
A U.S. FOREST SERVICE BEARING OF
N. 2° 11' - 12" E. ALONG THE EAST LINE
OF THE SE $\frac{1}{4}$ OF SEC. 17

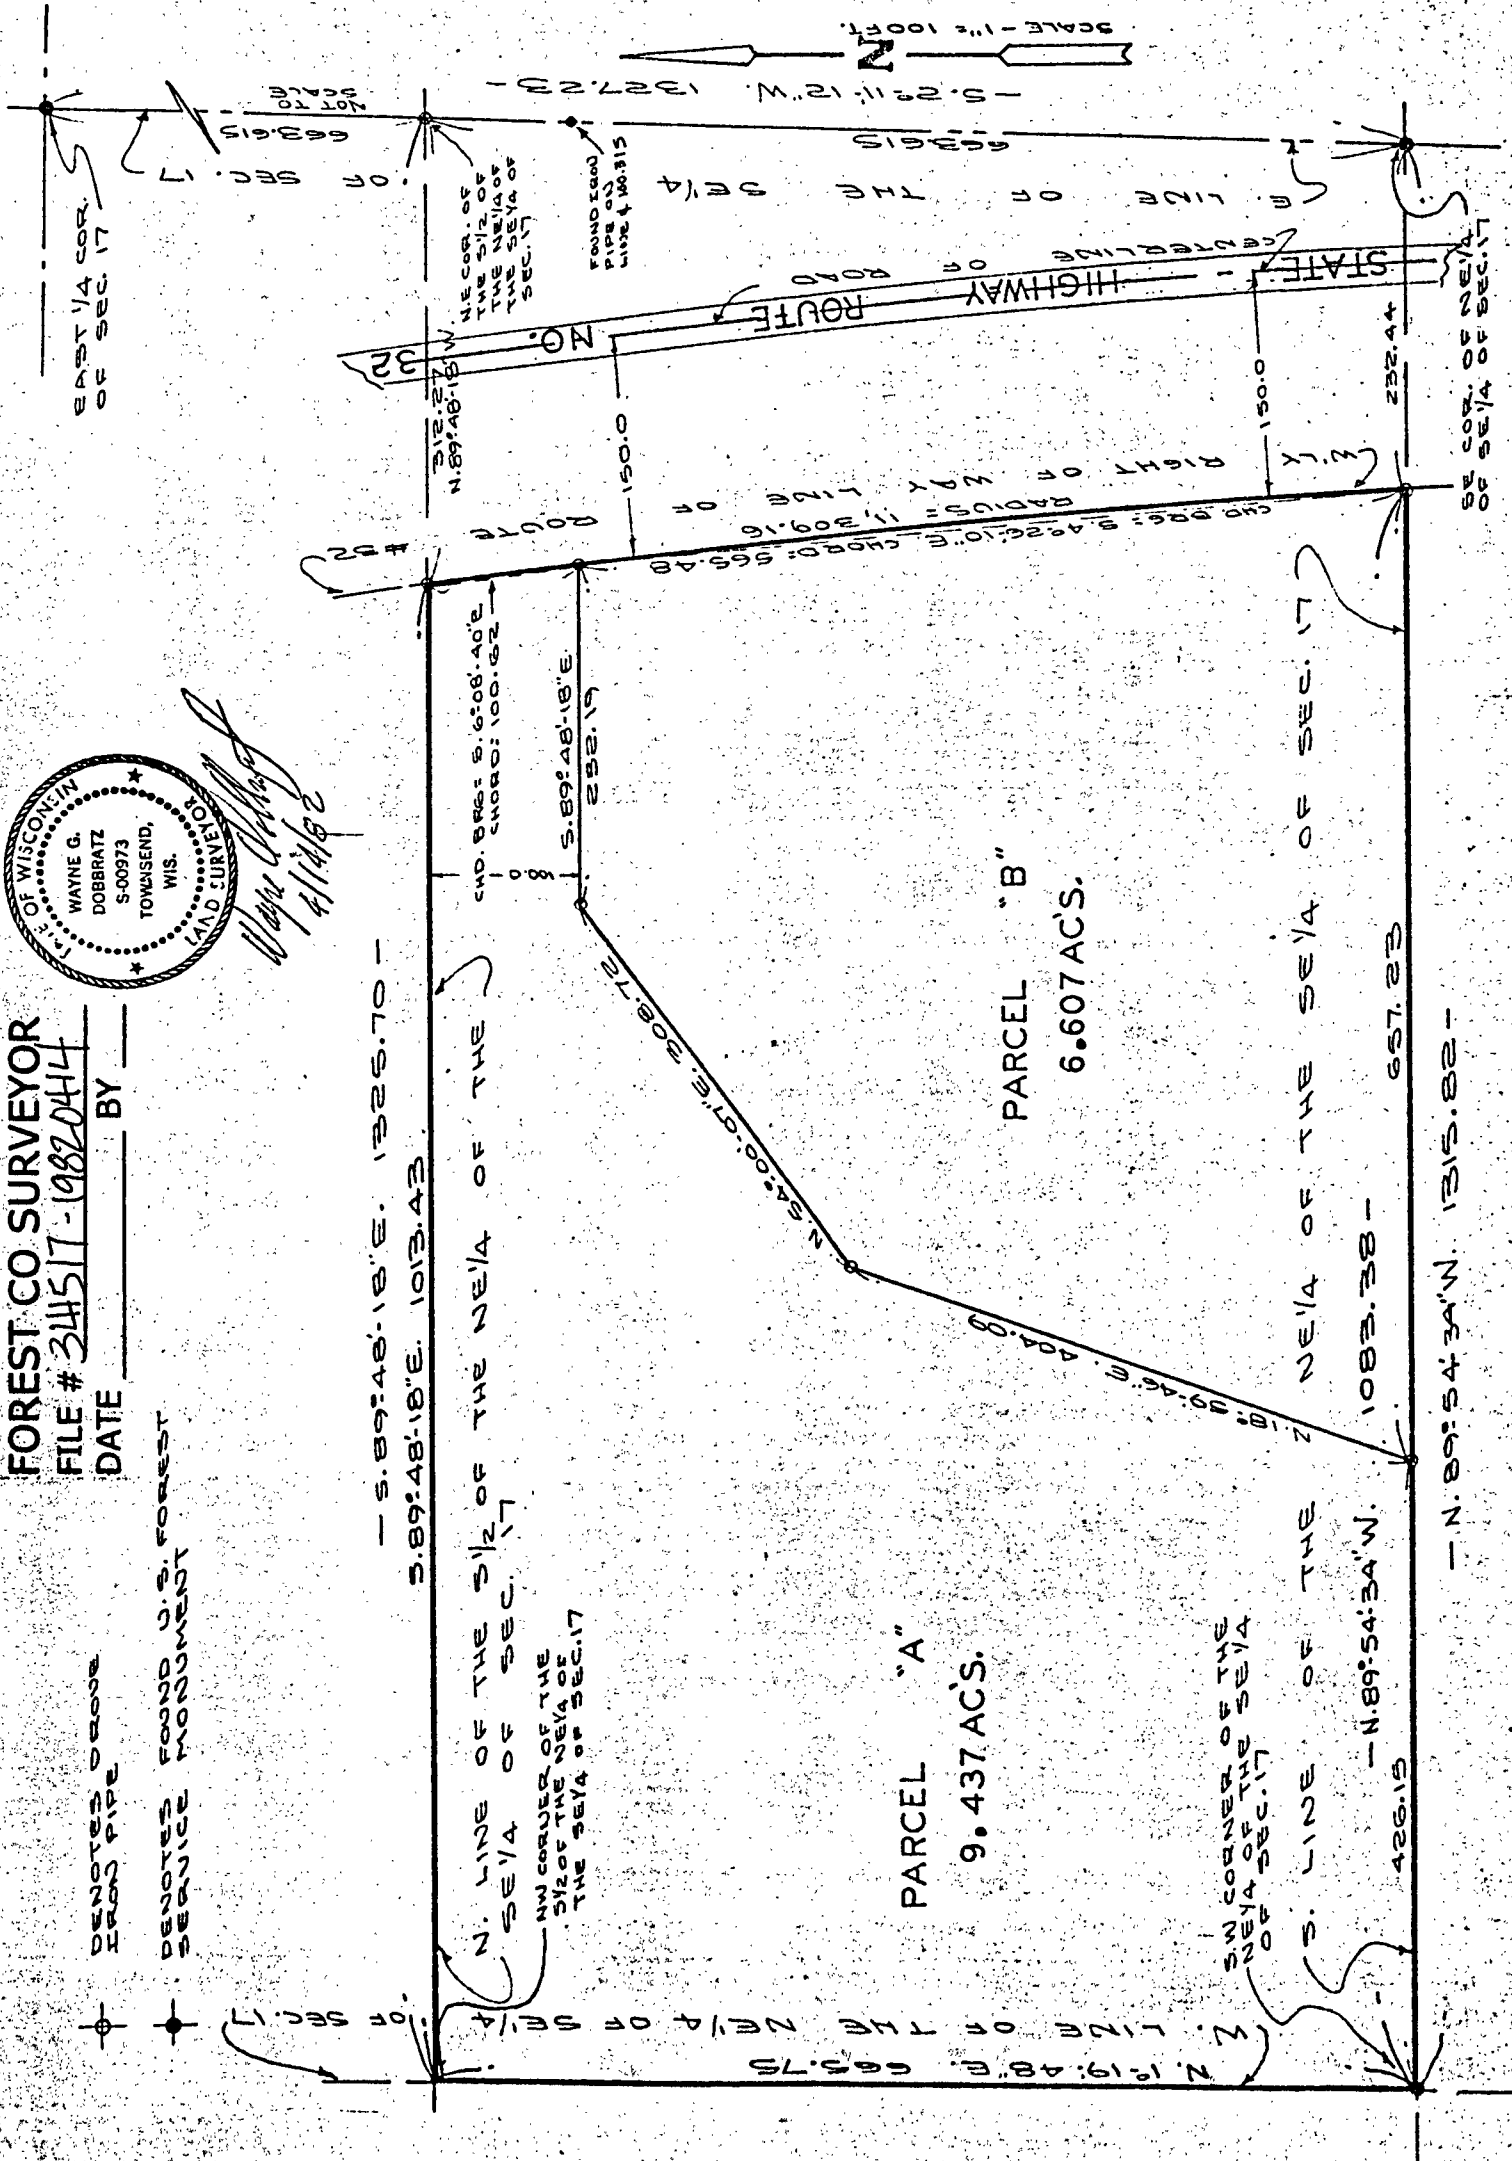

FOREST CO SURVEYOR
FILE # 34517-10820414
DATE BY

DENOTES DRESS
IRON PIPE
DENOTES FOUND U.S. FOREST
SERVICE MONUMENT

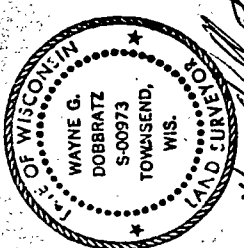

Wayne G. Dobbratz
4/14/92