


Part of the
NW 1/4 of the SE 1/4
and part of the
SW 1/4 of the SE 1/4
SECTION 28, T 34 N, R 15 E
TOWN OF WABENO
FOREST COUNTY, WISCONSIN

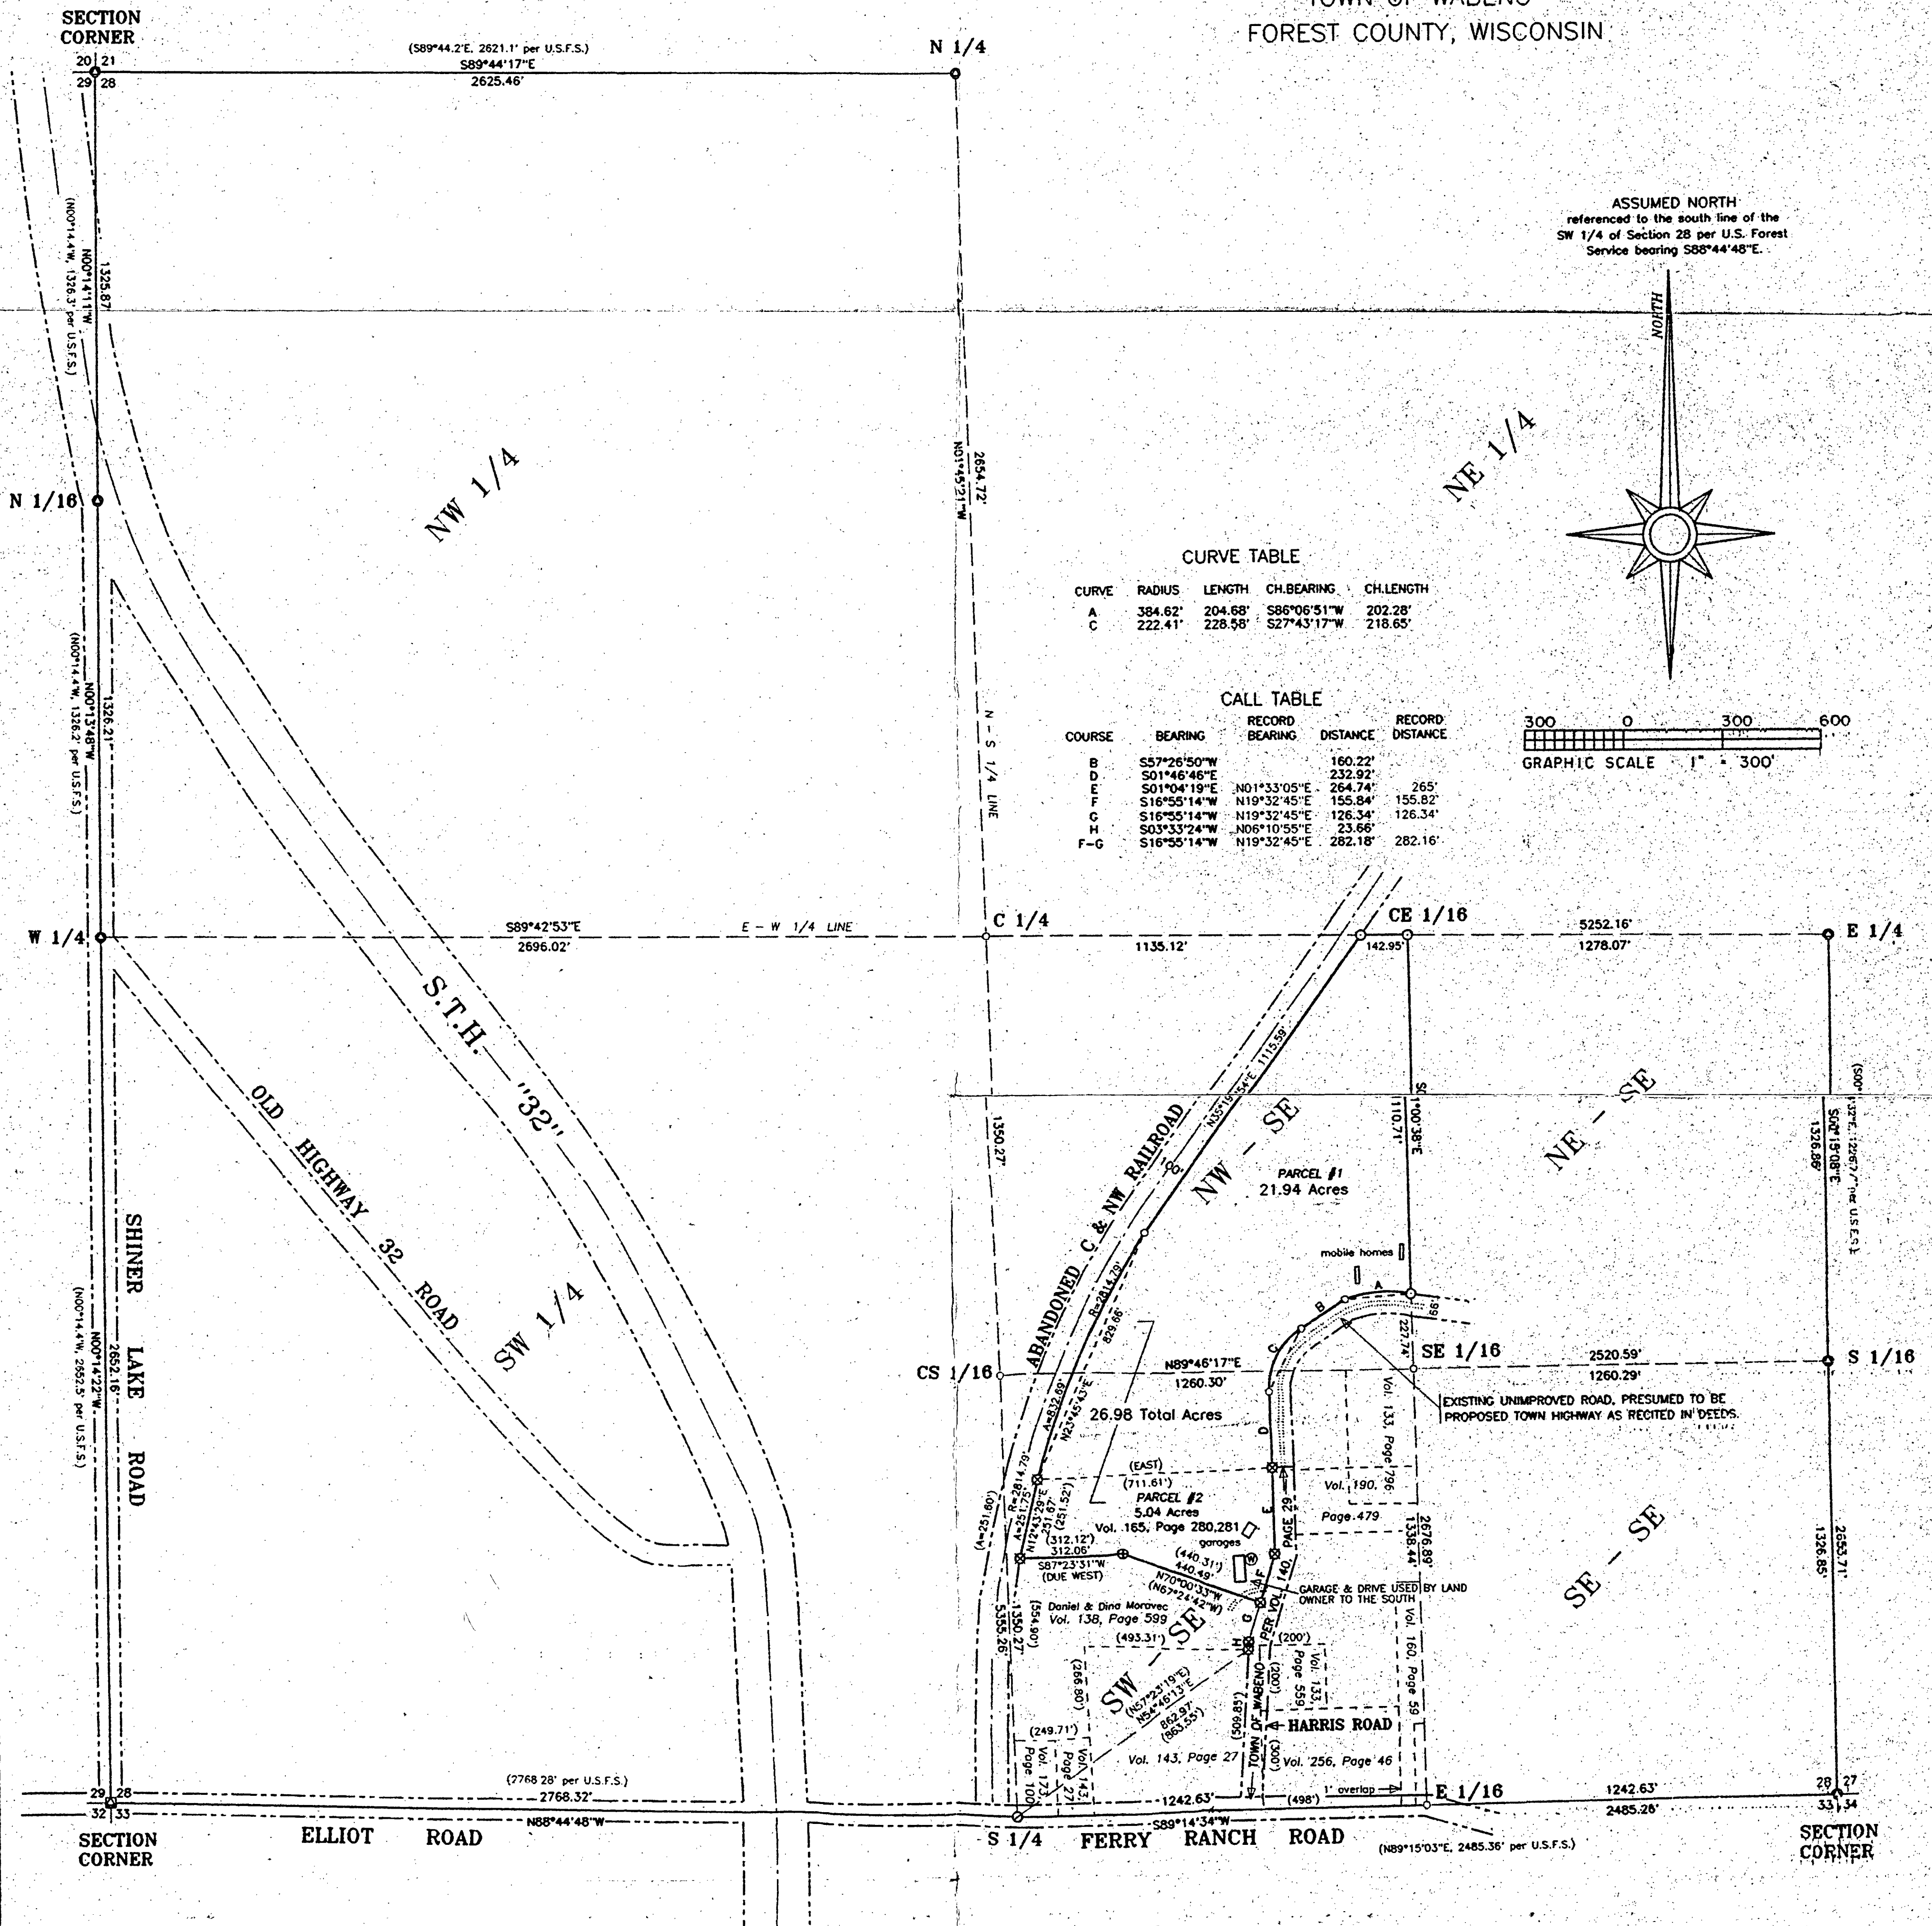

SURVEY REPORT

This survey consists of Parcels 1 and 2 of Forest Abstract Company Title Commitment #F-08230. The description calls for the westerly line of a Proposed Town Highway. Part of the Proposed Town Highway was deeded to the Town of Wabeno as described in Volume 140, Page 29. We have not found any record as to the location of the Proposed Town Highway. This location was determined from the physical location of the existing road. It is unknown as to the ownership of the mobile homes shown on the property.


I hereby certify that I have surveyed the property shown hereon; that this map represents an accurate survey of said property to the best of my knowledge and belief; and that I have complied with the applicable requirements of the Wisconsin Administrative Code Section A-E 7. Note: Any legal descriptions pertaining to this survey have been provided on separate sheets.

Stephen J. Favorite 07/31/03
Stephen J. Favorite
Registered Land Surveyor #5-1616 Date



REFERENCE: FOREST ABSTRACT COMPANY TITLE COMMITMENT #F-08230, DATED FEBRUARY 5, 2003.

SURVEY FOR:	
Forest County Potawatomi Community	
SCALE: 1" = 300'	DATE: 07/31/03 DRAWN BY: JDA
MAP NO. 2003034	FAVORITE SURVEYING, S.C. 701 NORTH RAILROAD STREET EAGLE RIVER, WISCONSIN 54521

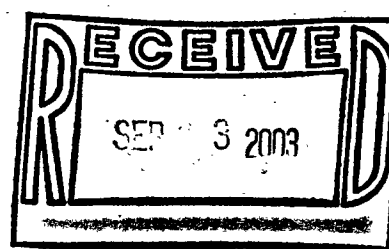

FOREST CO SURVEYOR
FILE # 341528-20030731
DATE BY