

Job No. 17-6206
Dwg. No. 6206laonastatebank




*Northeast
Surveying, Inc.*
Professional Wisconsin Land Surveyors

13418 LOGAN ROAD
SURING WI. 54174
920-842-2426

PART OF THE NORTHEAST QUARTER OF THE SOUTHEAST QUARTER OF SECTION 28, TOWNSHIP 34 NORTH RANGE 15 EAST,
TOWN OF WABENO, FOREST COUNTY WISCONSIN.

SHEET ONE OF THREE

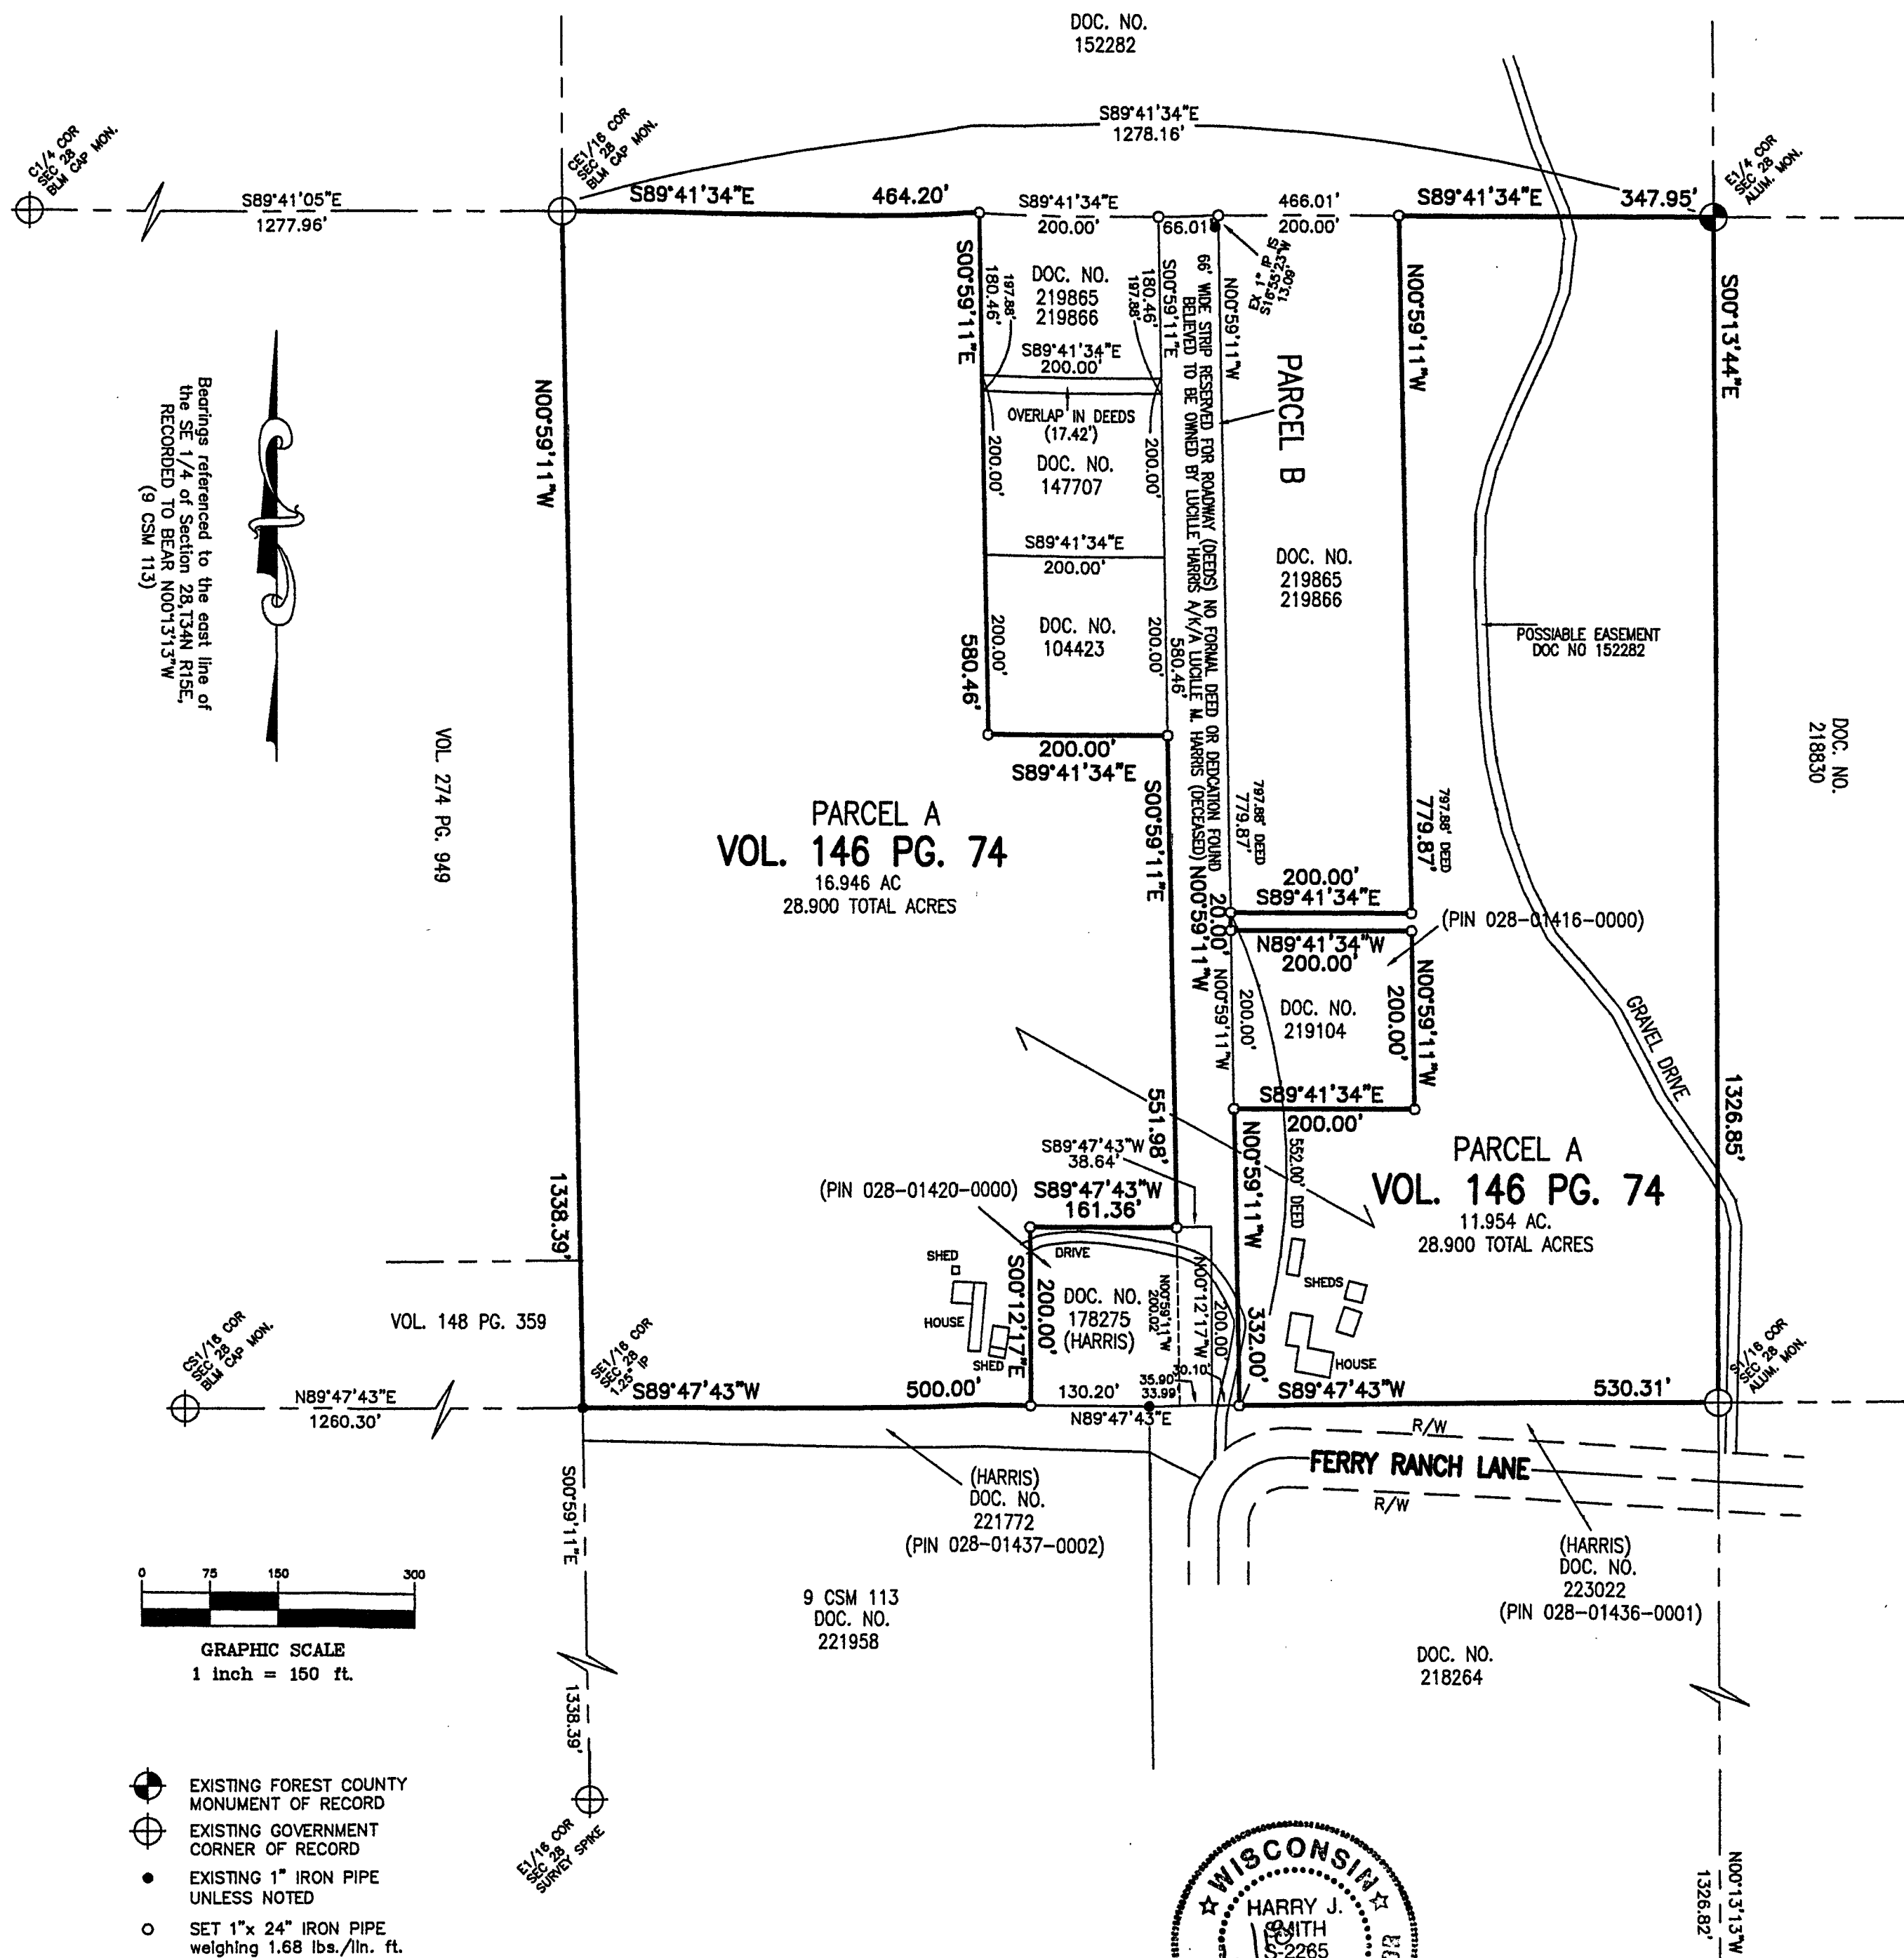

SURVEYOR'S CERTIFICATE:

I, Harry J. Smith, Professional Land Surveyor, do hereby certify: That by the order and under the direction of Andrew School, agent; I have surveyed, and mapped part of the Northeast quarter of the Southeast quarter of Section 28, Township 34 North - Range 15 East, Town of Wabeno, Oconto County, Wisconsin.

I, further certify that the within map is a true and correct representation of the exterior boundaries of the lands surveyed and that I have fully complied with the provisions of the State of Wisconsin in the surveying and mapping of same to the best of my knowledge and belief.

Dated this 2nd day of January, 2018.


Harry J. Smith, Pres.
NORTHEAST SURVEYING, INC.

FOREST CO SURVEYOR
FILE # 34528-20180162
DATE _____ BY _____

**PRIOR TO ANY CONSTRUCTION OR OTHER LAND
USE ACTIVITY, ALL BUILDING SETBACKS AND
OTHER LAND USE REQUIREMENTS SHOULD BE
VERIFIED BY THE FOREST COUNTY ZONING OFFICE.**

