


PLAT OF SURVEY

Part of the East Half of the Southwest quarter of Section 29, Township 34 North Range 15 East, Town of Wabeno, Forest County, Wisconsin.

NICOLET NATIONAL FOREST

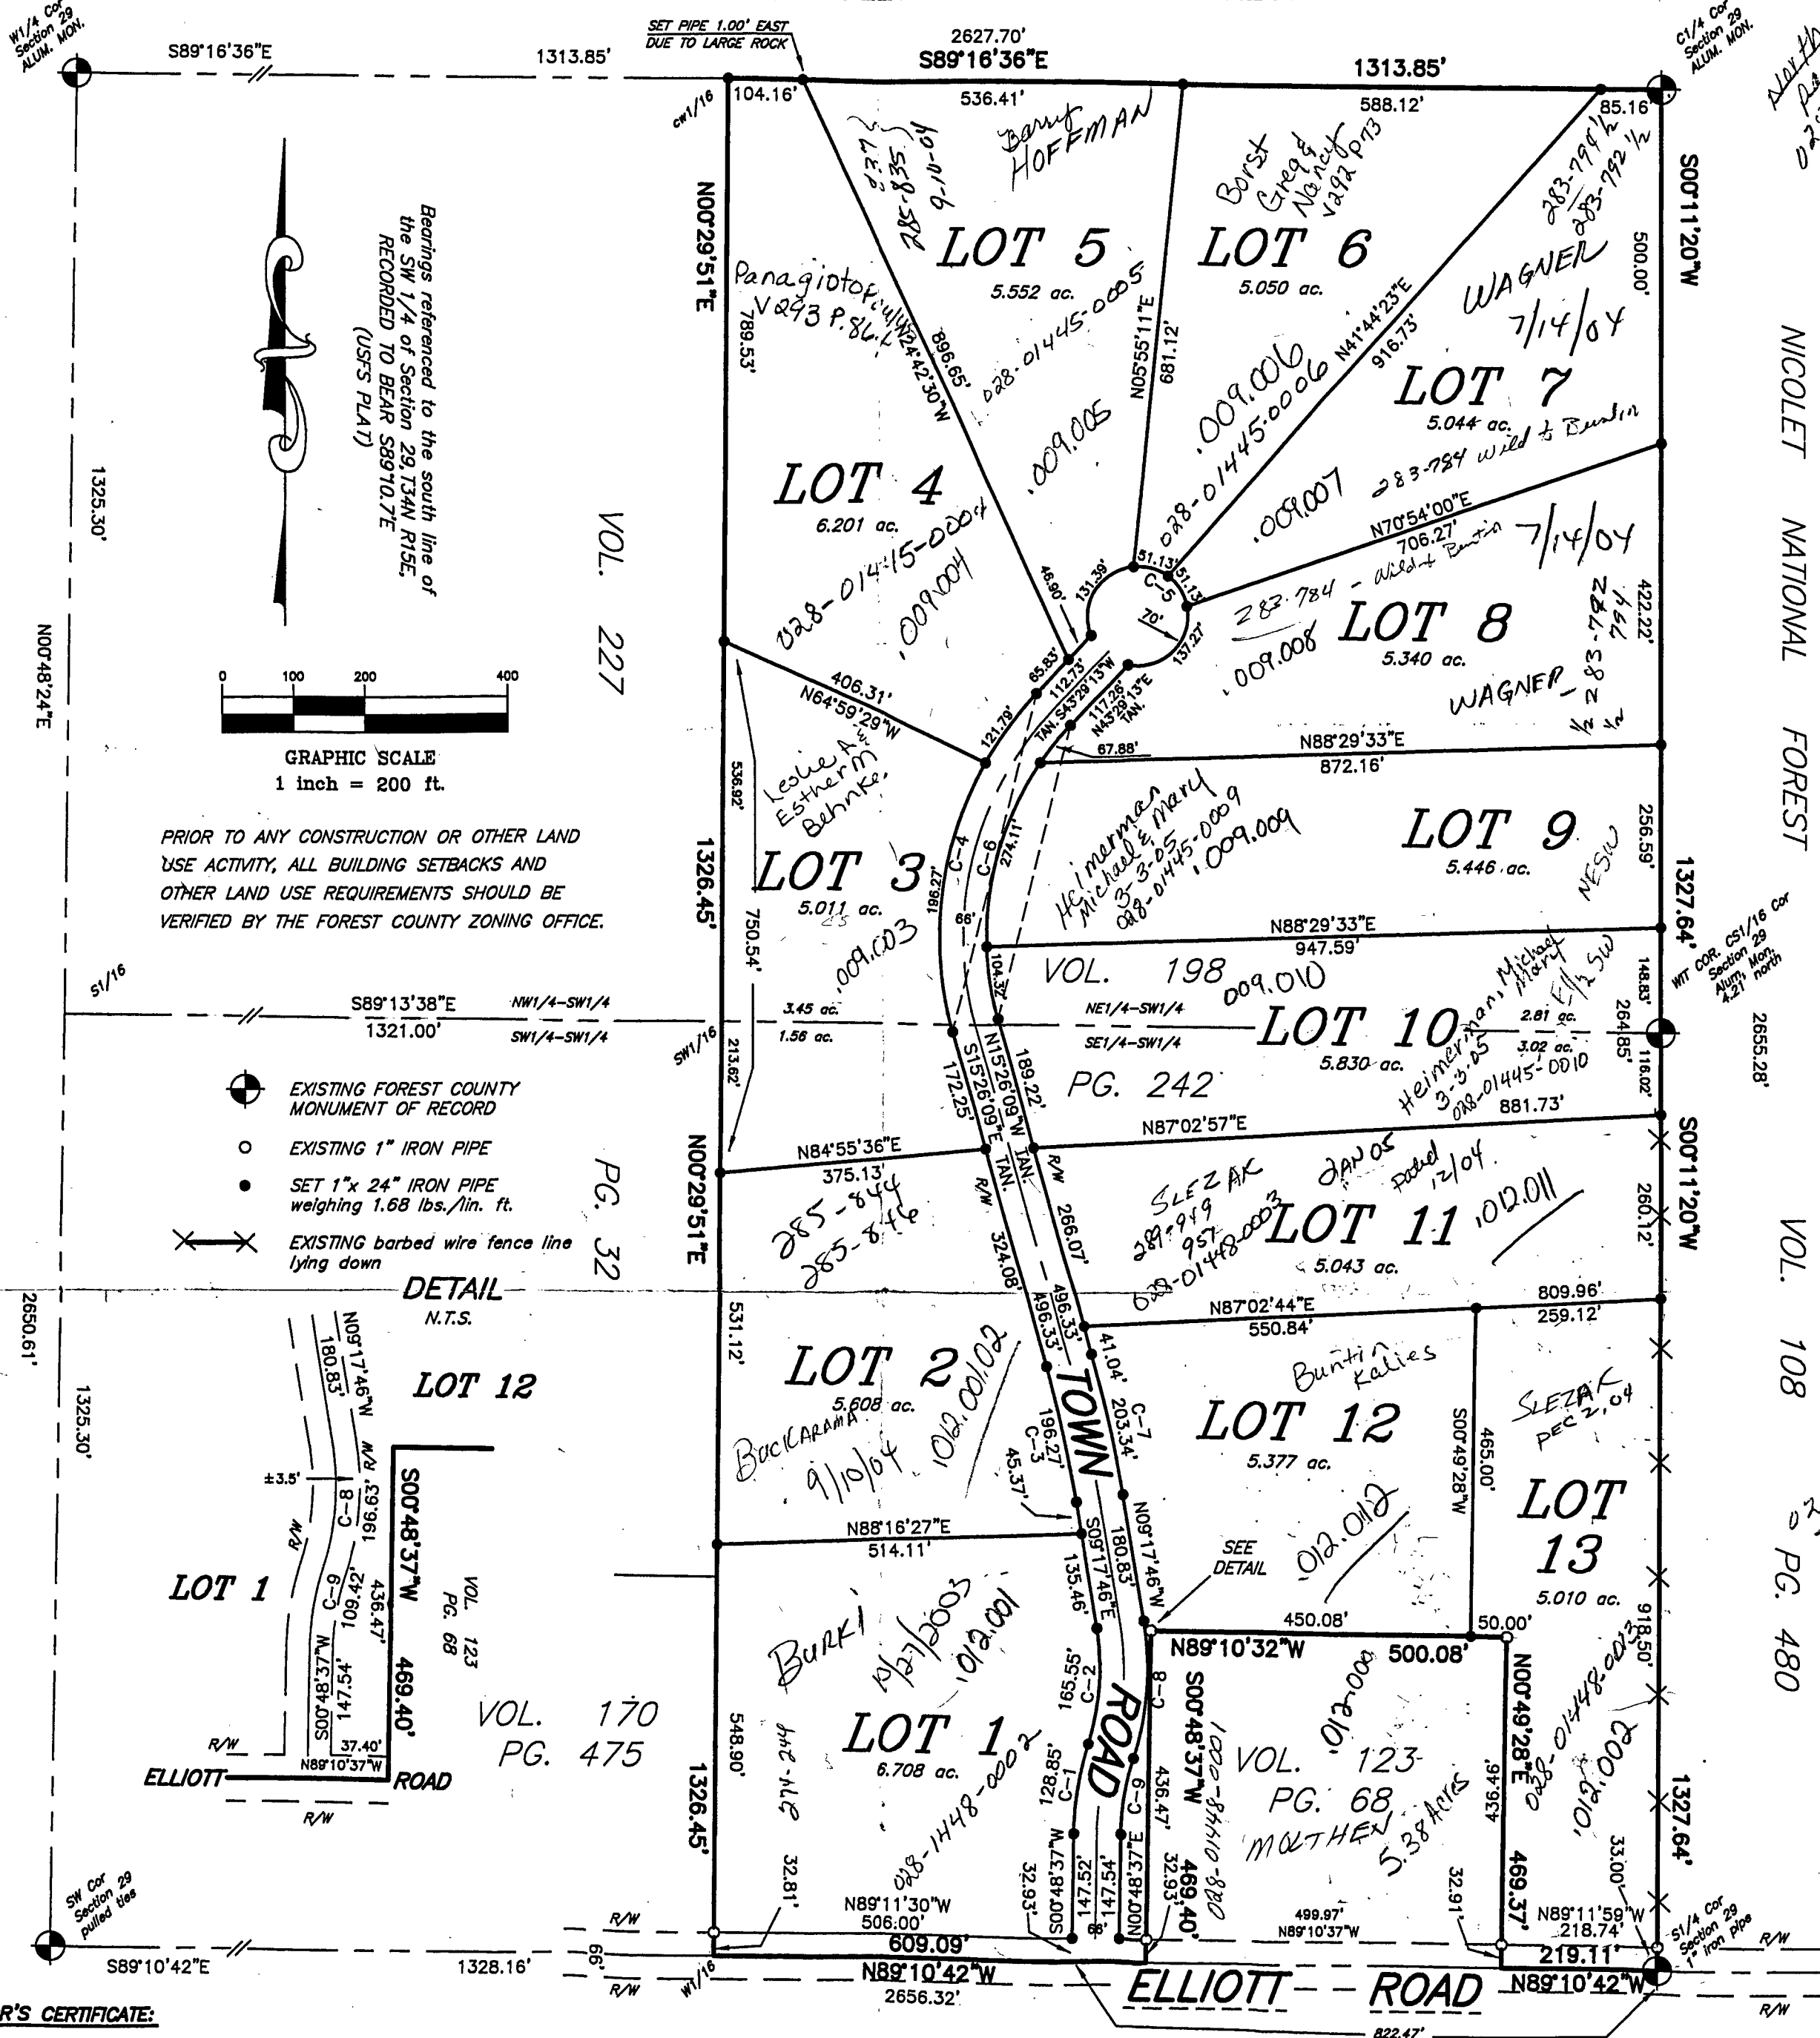

SURVEYOR'S CERTIFICATE:

I, Kim H. Pritzlaff, Registered Land Surveyor, do hereby certify: That by the order and under the direction of Mr. Kevin Buntin, Vendee of Land Contract owned by Steven Wildenberg recorded in Volume 265, Page 19; I have surveyed, divided, and mapped said lands located in part of the East Half of the Southwest quarter of Section 29, Township 34 North, Range 15 East, Town of Wabeno, Forest County, Wisconsin.

I, further certify that the within map is a true and correct representation of the exterior boundaries of the lands surveyed and that I have fully complied with the provisions of the State of Wisconsin in the surveying and mapping of same to the best of my knowledge and belief.

Dated this 29th day of July, 2003.

by: *Kim H. Pritzlaff*
 Kim H. Pritzlaff, Pres.
 AARON ASSOCIATES, INC.

copyright © this 29th day of July, 2003 by AARON ASSOCIATES INC



KIM H. PRITZLAFF, RLS
 HARRY (JESS) SMITH, RLS
 Job No. 03-3897
 Dwg. No. 3897nrcf



aaron
 associates, inc.
 Registered Wisconsin Land Surveyors

5830 DONEGAL LANE
 OCONTO FALLS, WI 54154
 920-846-8264

FOREST CO SURVEYOR
 FILE # 344529-20030729
 DATE BY

not CSMA's

51-34-b2

28-1445-1448

29-34-15