




JOB NO. JN93-1618

SDR33 Fbk 82


PLAT OF SURVEY

Outlot 28 and part of Outlot 24 of the Assessor's Plat of the NE $\frac{1}{4}$ of the NW $\frac{1}{4}$ of Section 33,
T34N, R15E, Village of Carter, Forest County, Wisconsin

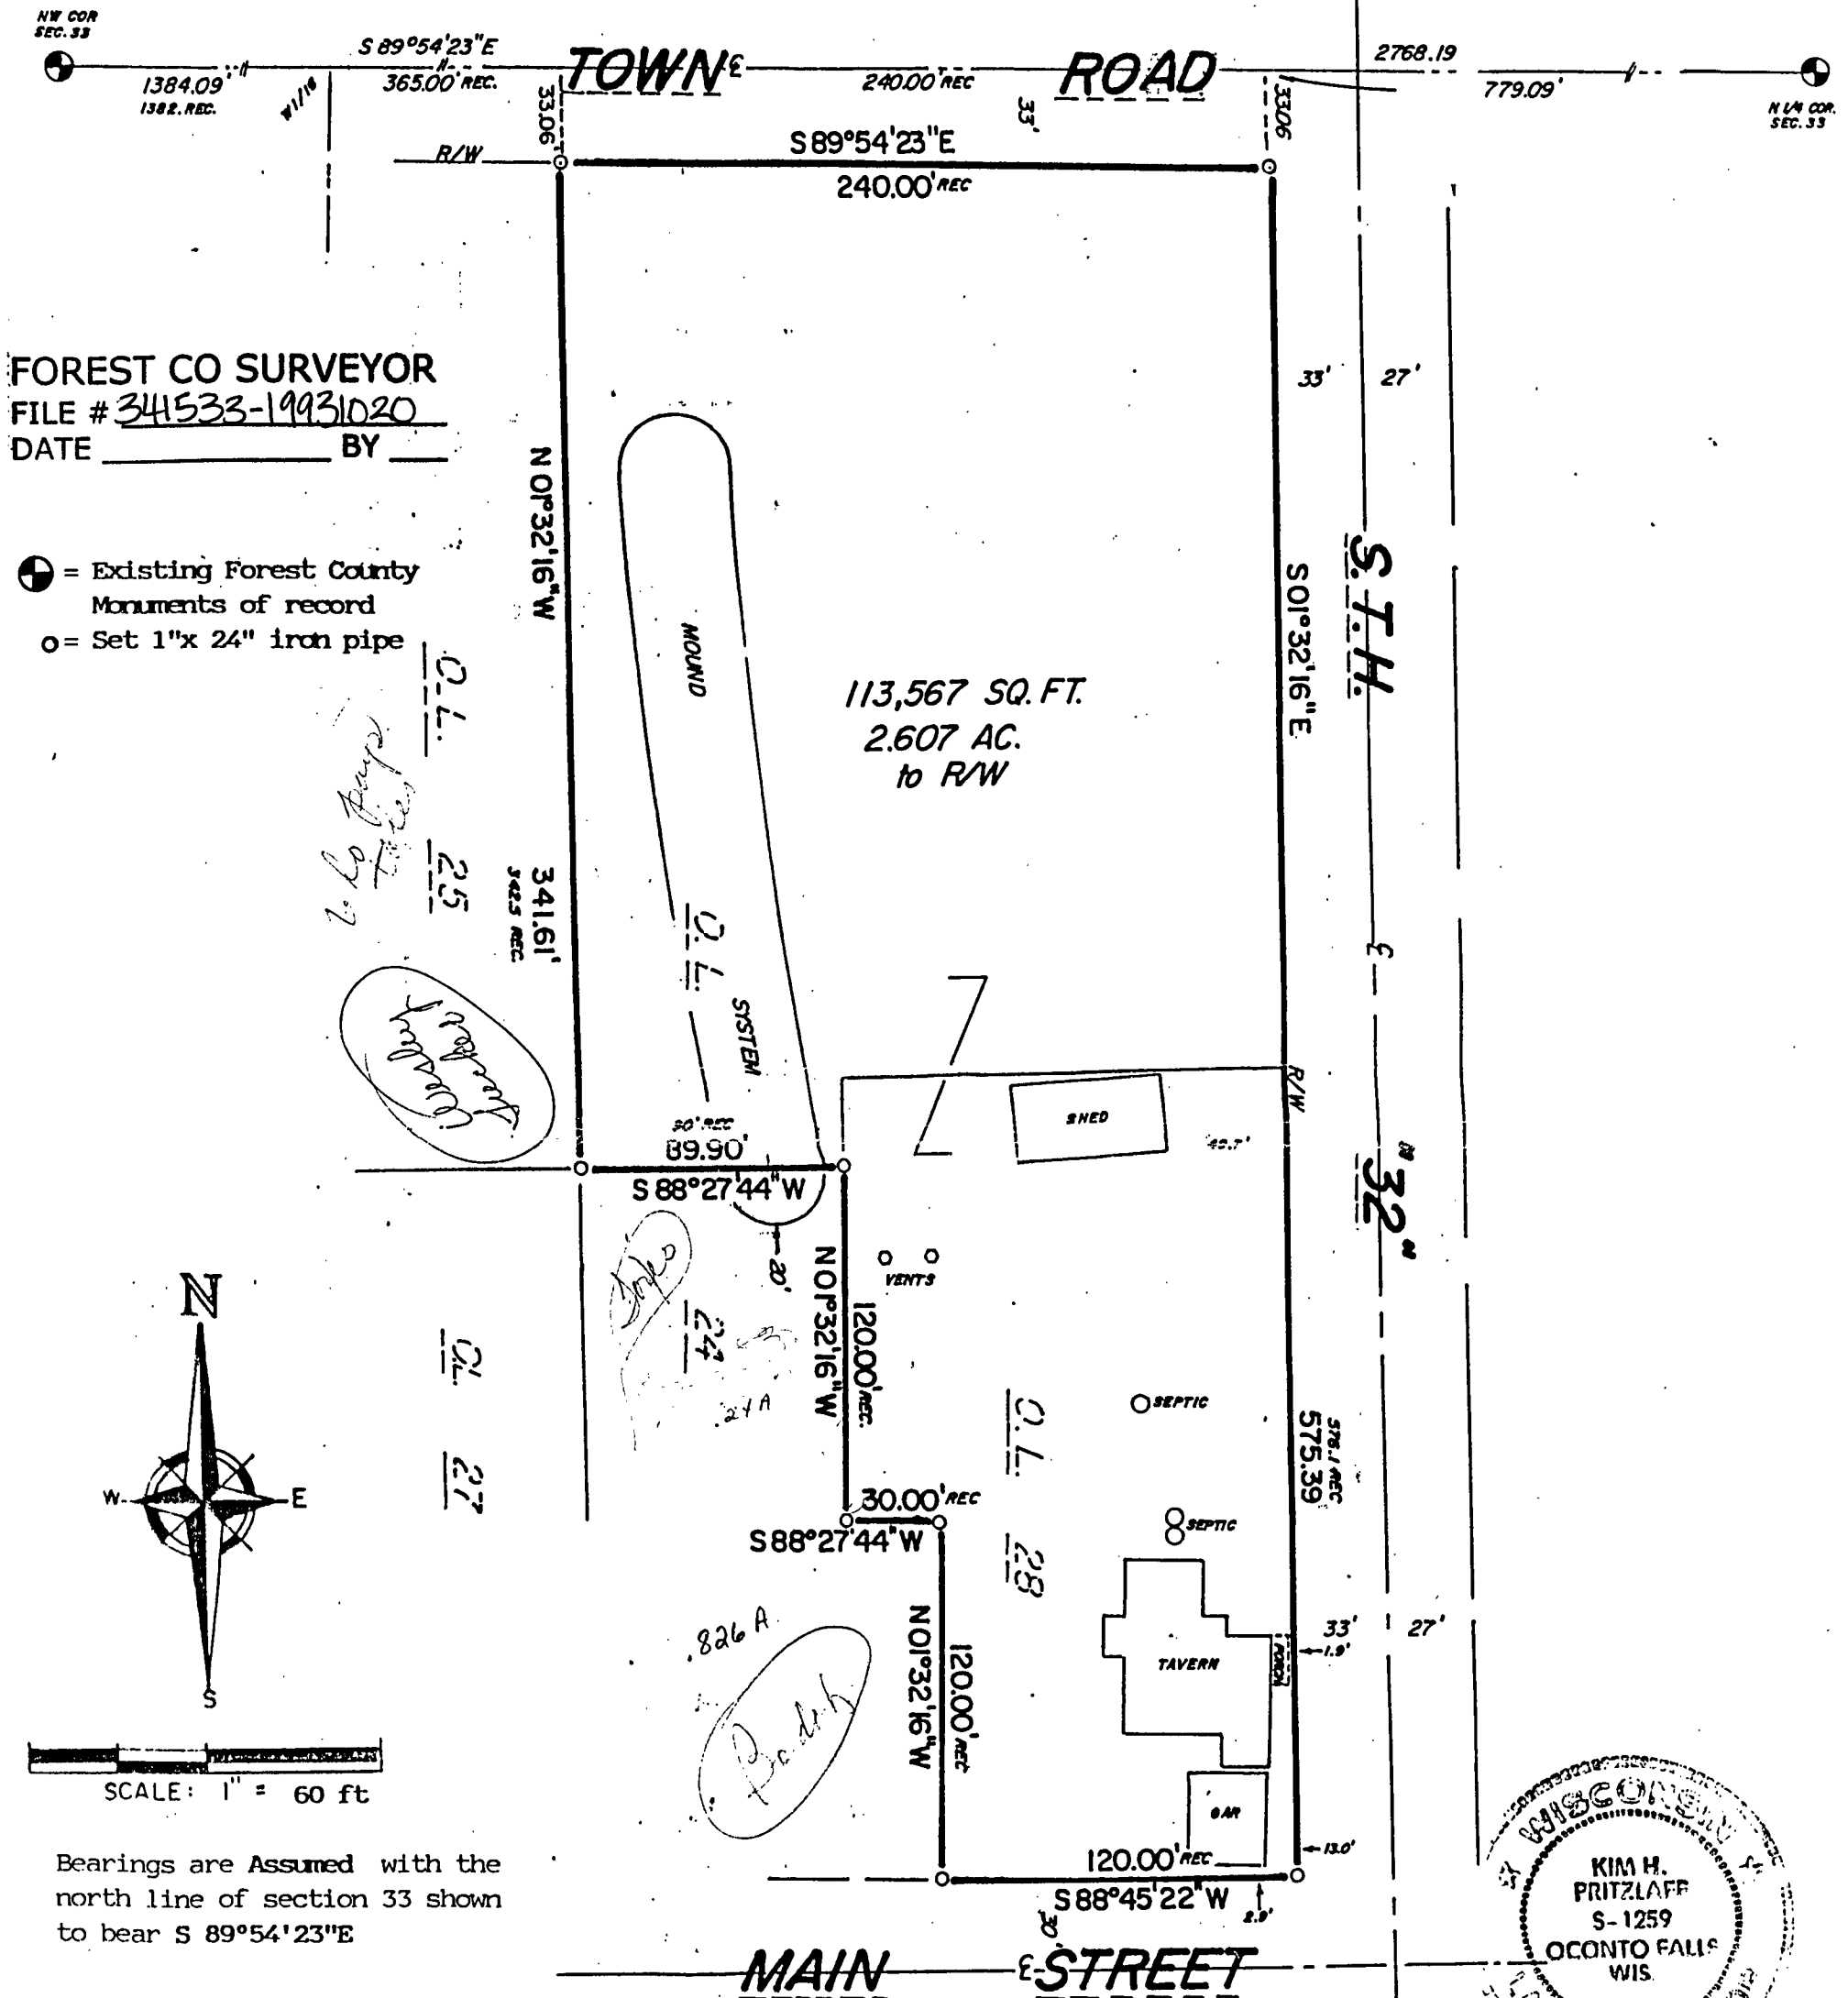

FOREST CO SURVEYOR
FILE # 341533-19931020
DATE _____ BY _____

⊕ = Existing Forest County
Monuments of record
○ = Set 1"x 24" iron pipe

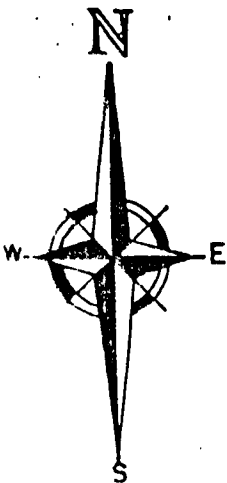

SCALE: 1" = 60 ft


Bearings are Assumed with the
north line of section 33 shown
to bear S 89°54'23"E

SURVEYOR'S CERTIFICATE

I, Kim H Pritzlaff, Registered Land Surveyor, hereby certify: that by the order and under the direction of Mr. John Nelson, Owner of lands described in Volume 176, Page 694-695 of the Forest County Registry, I have surveyed and mapped said lands. The within map is a true and correct representation of the exterior boundaries of the lands surveyed and I have fully complied with the provisions of chapter AE-7 of the Wisconsin Administrative Code in the surveying and mapping of same to the best of my knowledge and belief.

Dated this 20th day of October, 1993.

Kim H. Pritzlaff
Kim H Pritzlaff, RLS No. 1259

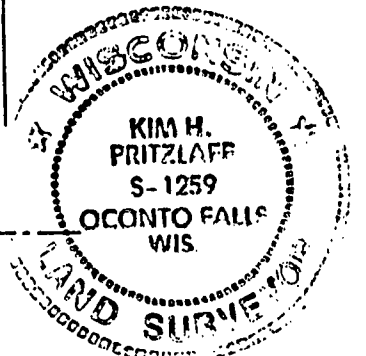

JOHN NELSON
CHARA KOSKELLA
473-3508

P.O. Box 145
WABENO, WI
54566