

PLAT OF SURVEY

FOR
MELVIN FLANNERY


BEING THE SOUTH BOUNDARY LINE OF THE FRACTIONAL
NW 1/4 - NE 1/4 OF SECTION 4, T35N, R13E,
TOWN OF LINCOLN, FOREST COUNTY, WISCONSIN

LEGEND:

- 2" Dia. Stamped Brass Capped Iron Pipe Found
- 1" Dia. Iron Pipe W/4" Stamped Aluminum Cap
- 2 1/2" Dia. Iron Pipe In Rock Pile Found
- P. K. Nail Set In Blacktop
- 2" X 30" Iron Pipe Set
- 1" X 36" Iron Pipe Set
- () Recorded As

Bearings hereon are Assumed and in reference
to the East boundary line of NE 1/4 of Section
4, T35N, R13E, which bears N 00°05'47" E.


DATE: MAY 15, 2001
DWG. NO.: 184-01

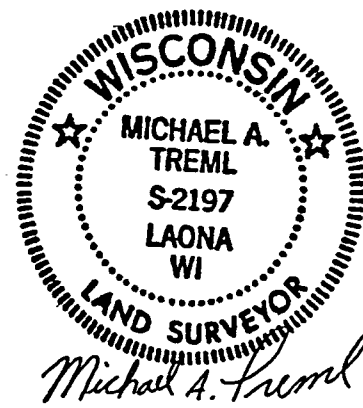


SURVEYOR'S CERTIFICATE:

I, Michael A. Tremel, Registered Land Surveyor, HEREBY certify
that by the order of Melvin Flannery, owner: I have surveyed and
mapped the South boundary line of said NW 1/4 - NE 1/4 and that
the within map is a true and correct representation of the boundary
line surveyed to the best of my knowledge and belief and that I
fully complied with Chapter AE-7 of the WI Adm. Code.

W 1/4
Section 4

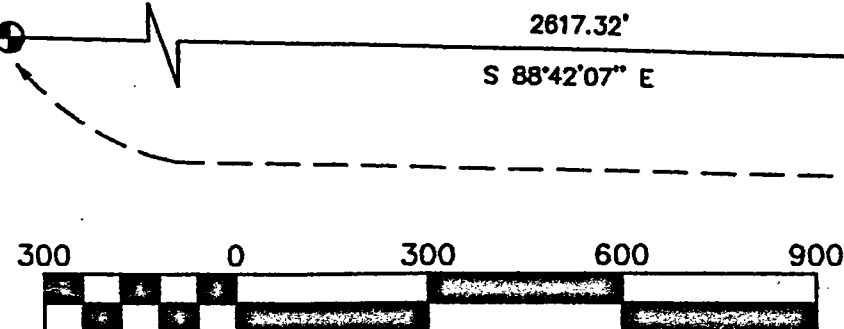

Scale 1" = 300'

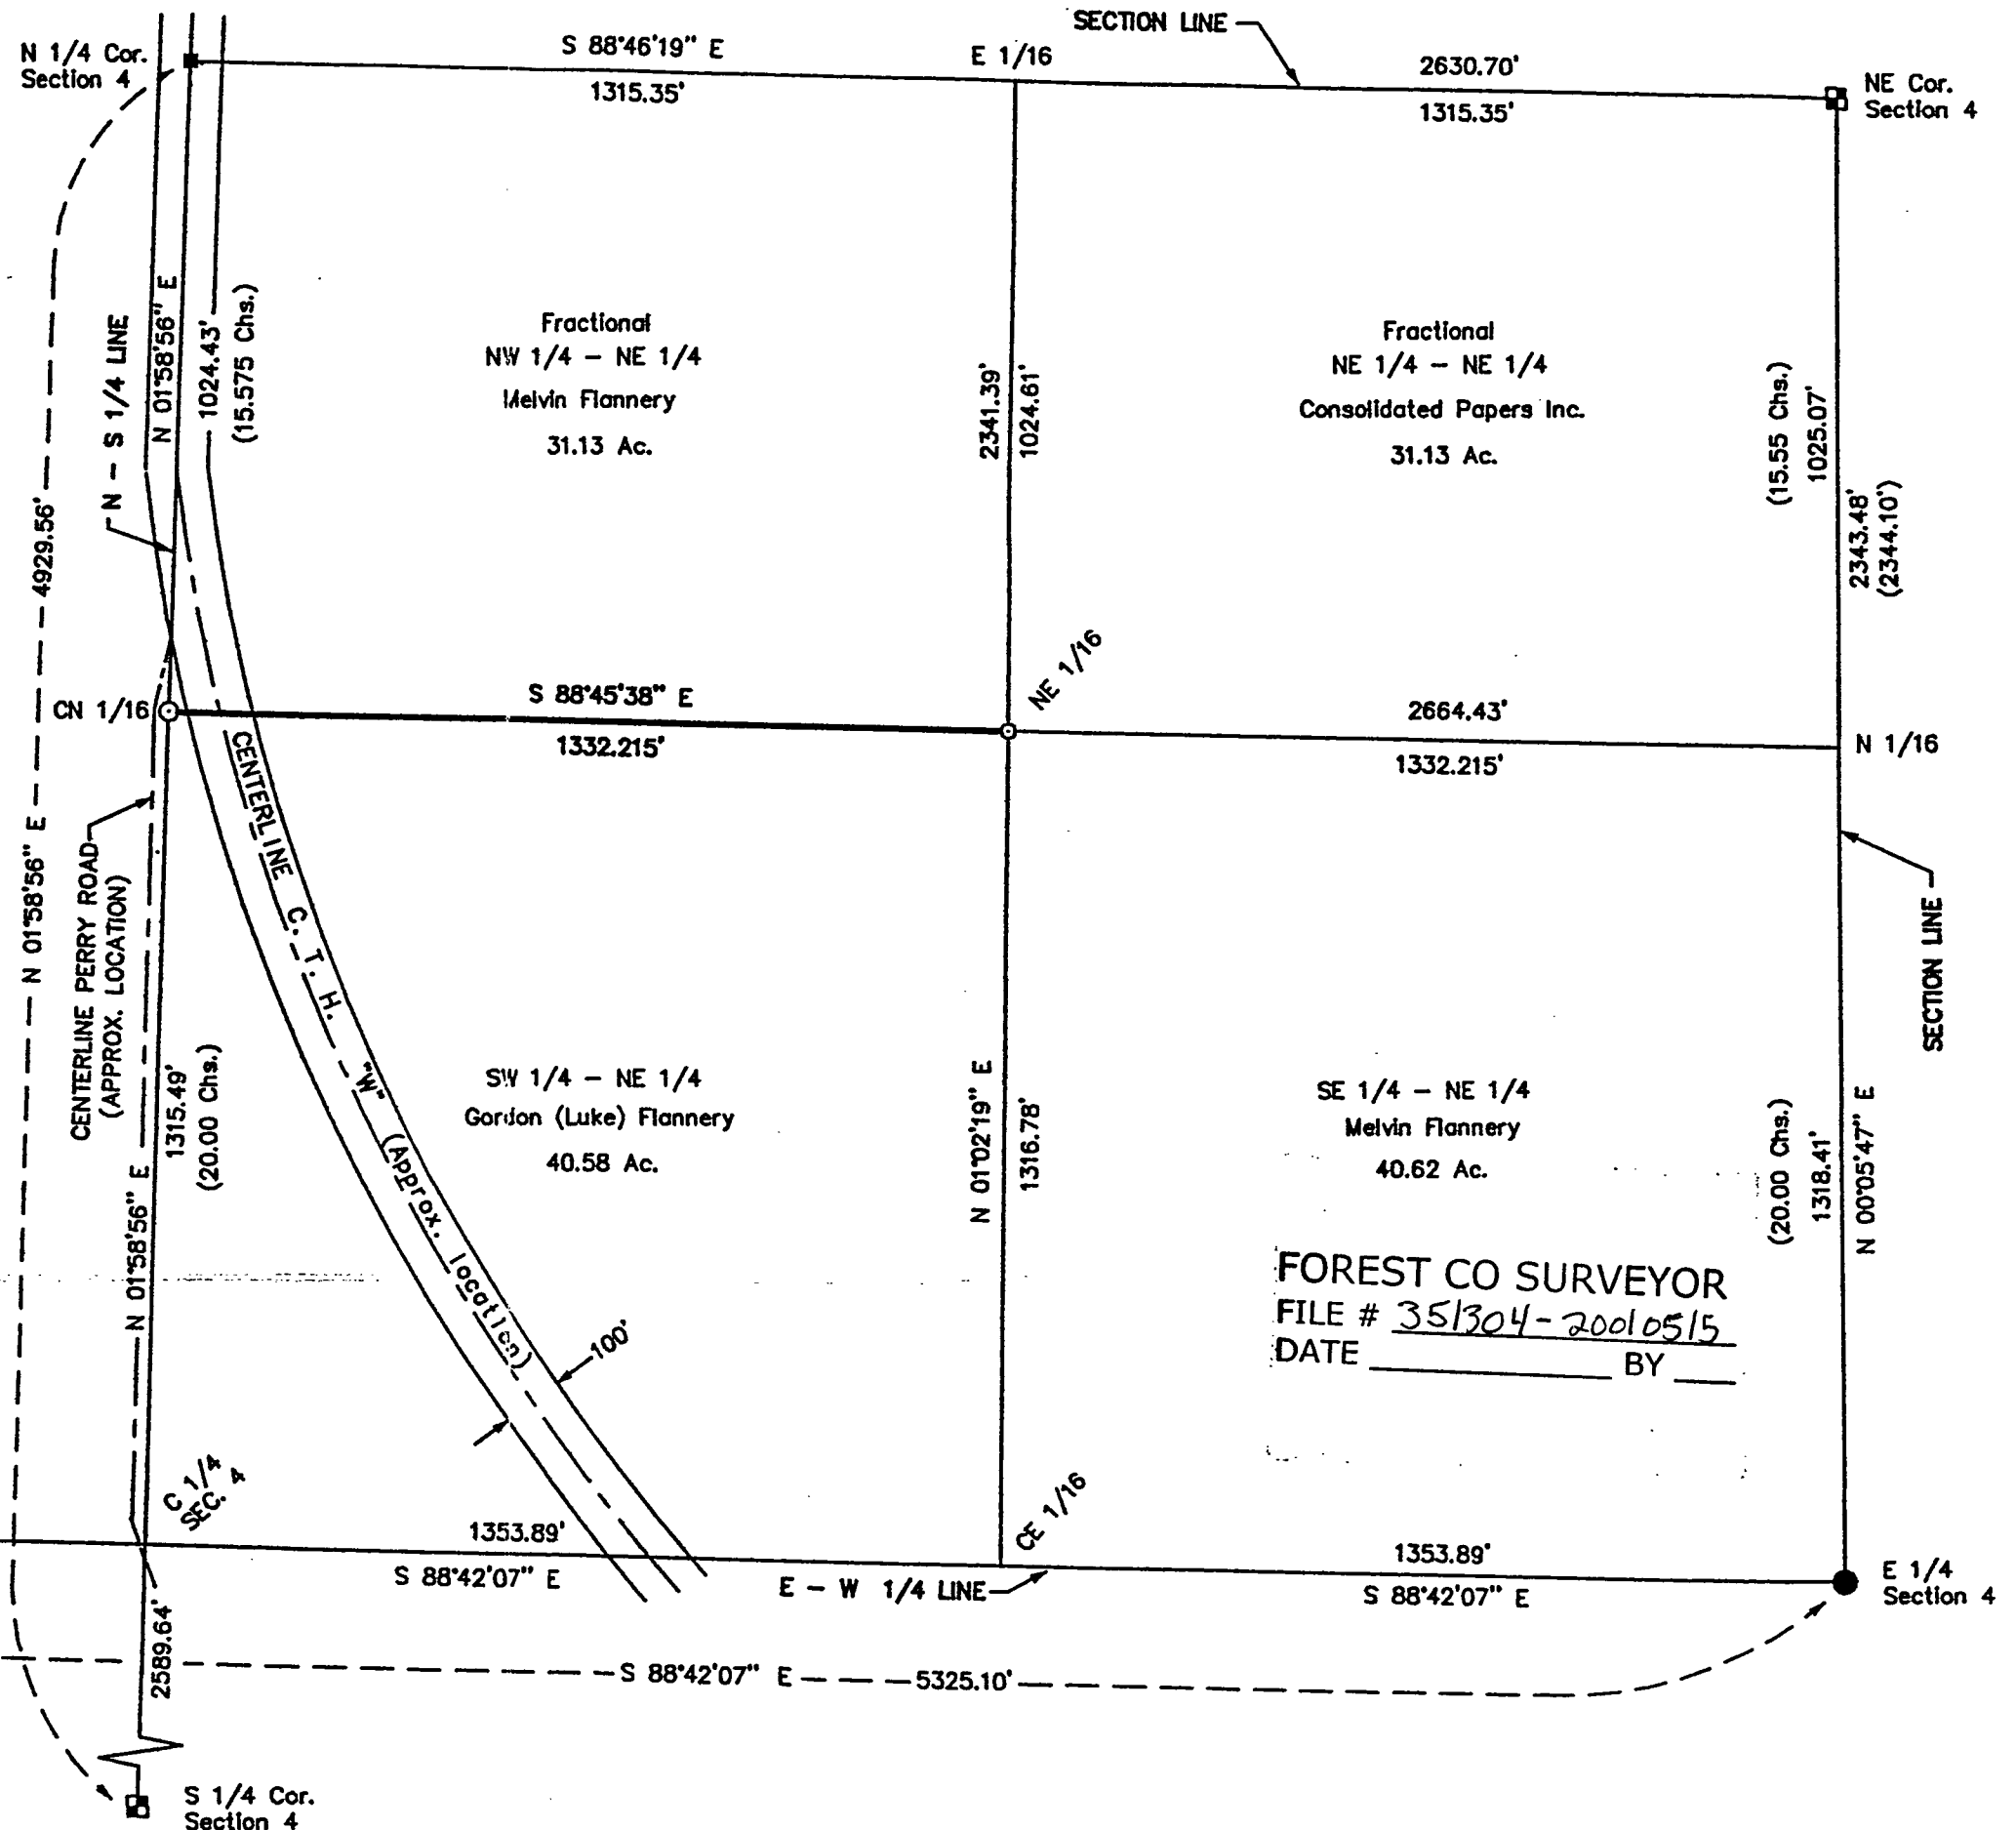

FOREST CO SURVEYOR
FILE # 351304-20010515
DATE _____ BY _____