



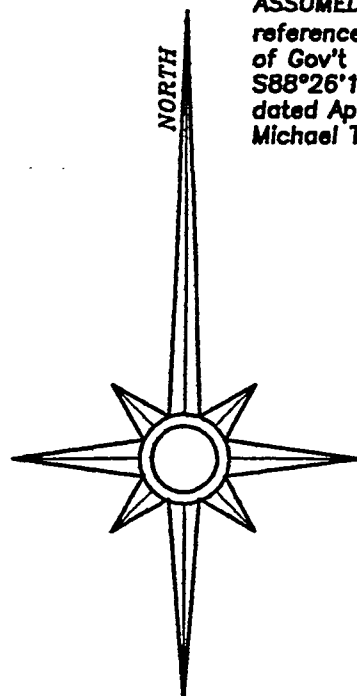


ASSUMED NORTH
referenced to the south line
of Gov't lot 2 bearing
S88°26'19"W per survey
dated April 6, 2000, by
Michael Tremi, RLS #S-2197

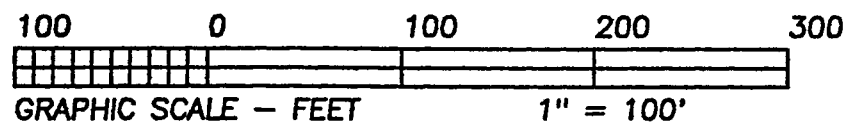

LEGEND

- PK nail set
- PK nail found
- ⊕ 1" dia. iron pipe in concrete found
- ⊗ 1 1/2" dia. iron pipe found
- △ computed position
- () recorded as

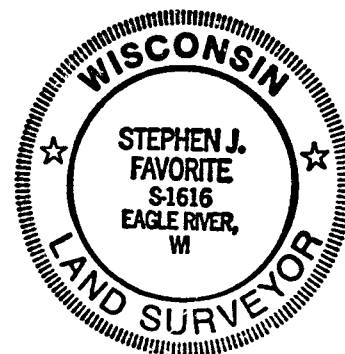


I hereby certify that I have surveyed the property shown hereon; that this map represents an accurate survey of said property to the best of my knowledge and belief; and that I have complied with the applicable requirements of the Wisconsin Administrative Code Section A-E 7.
Note: Any legal descriptions pertaining to this survey have been provided on separate sheets.

Stephen J. Favorite 9/14/00


Stephen J. Favorite
Registered Land Surveyor #S-1616

Date

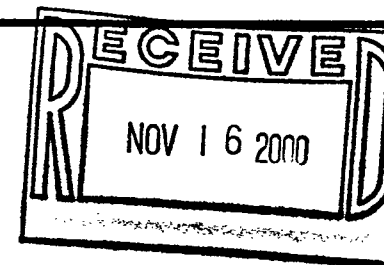

LAKE

METONGA

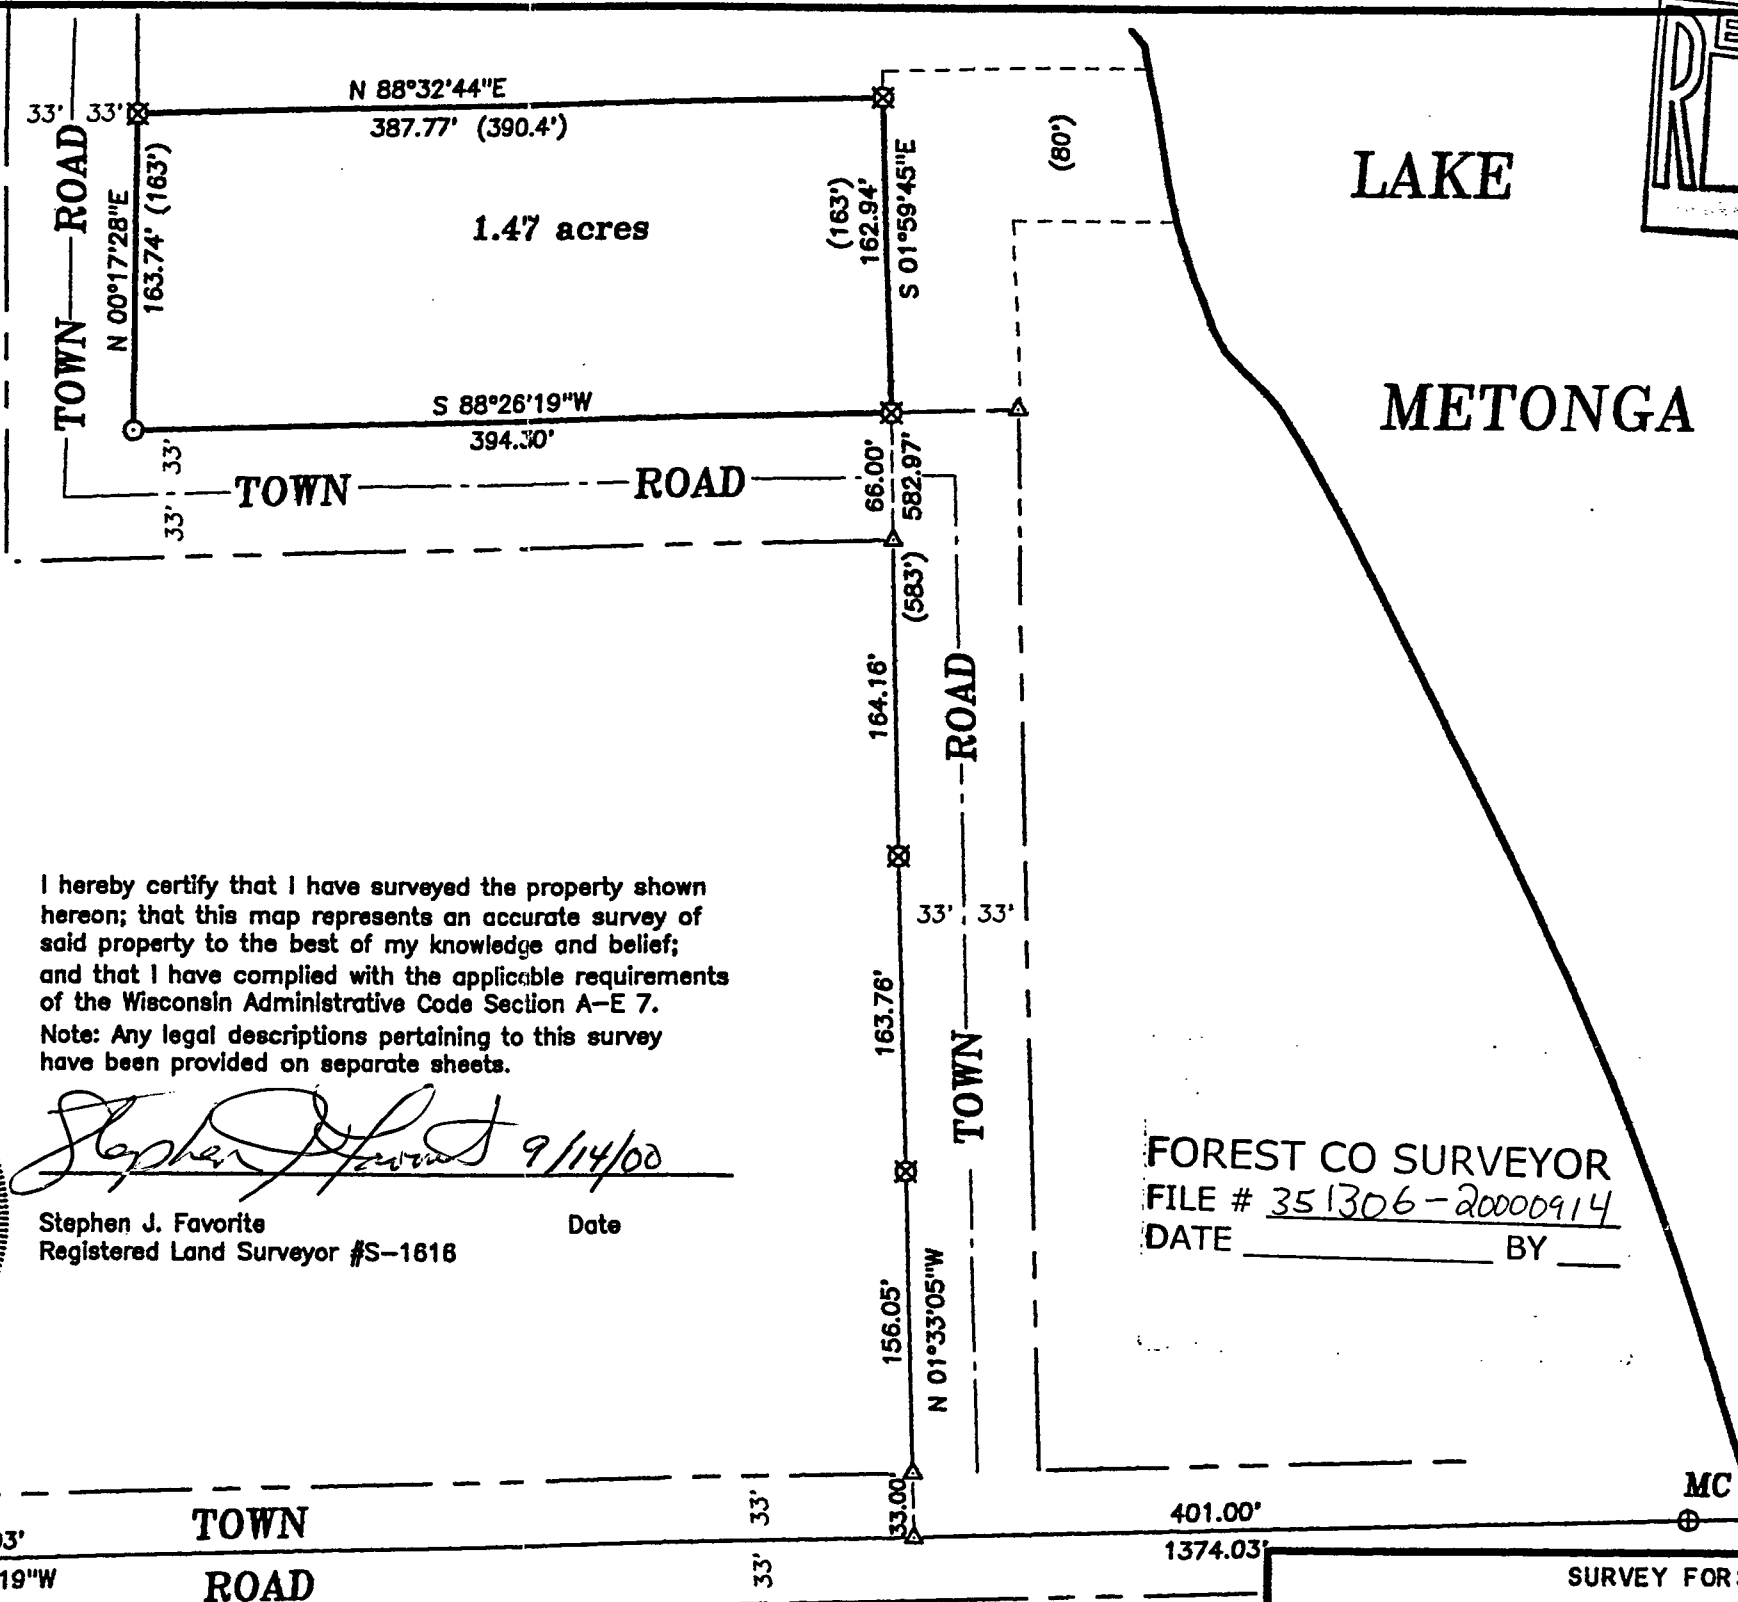

W 1/4 cor.

973.03'
S 88°26'19\"W

TOWN
ROAD

PART OF

GOVERNMENT LOT 2

SECTION 6, T 35 N, R 13 E

LINCOLN TOWNSHIP
FOREST COUNTY, WISCONSIN

FOREST CO SURVEYOR
FILE # 351306-20000914
DATE _____ BY _____

SURVEY FOR:

FOREST COUNTY POTAWATOMI COMMUNITY
P.O. BOX 338
CRANDON, WI 54520

SCALE: 1" = 100' DATE: 9/14/00 DRAWN BY: SJF

MAP NO. 2000056
FAVORITE SURVEYING, S.C.
701E NORTH RAILROAD STREET
EAGLE RIVER, WISCONSIN 54521

R 12 E S 00°22'11\"E
R 13 E