



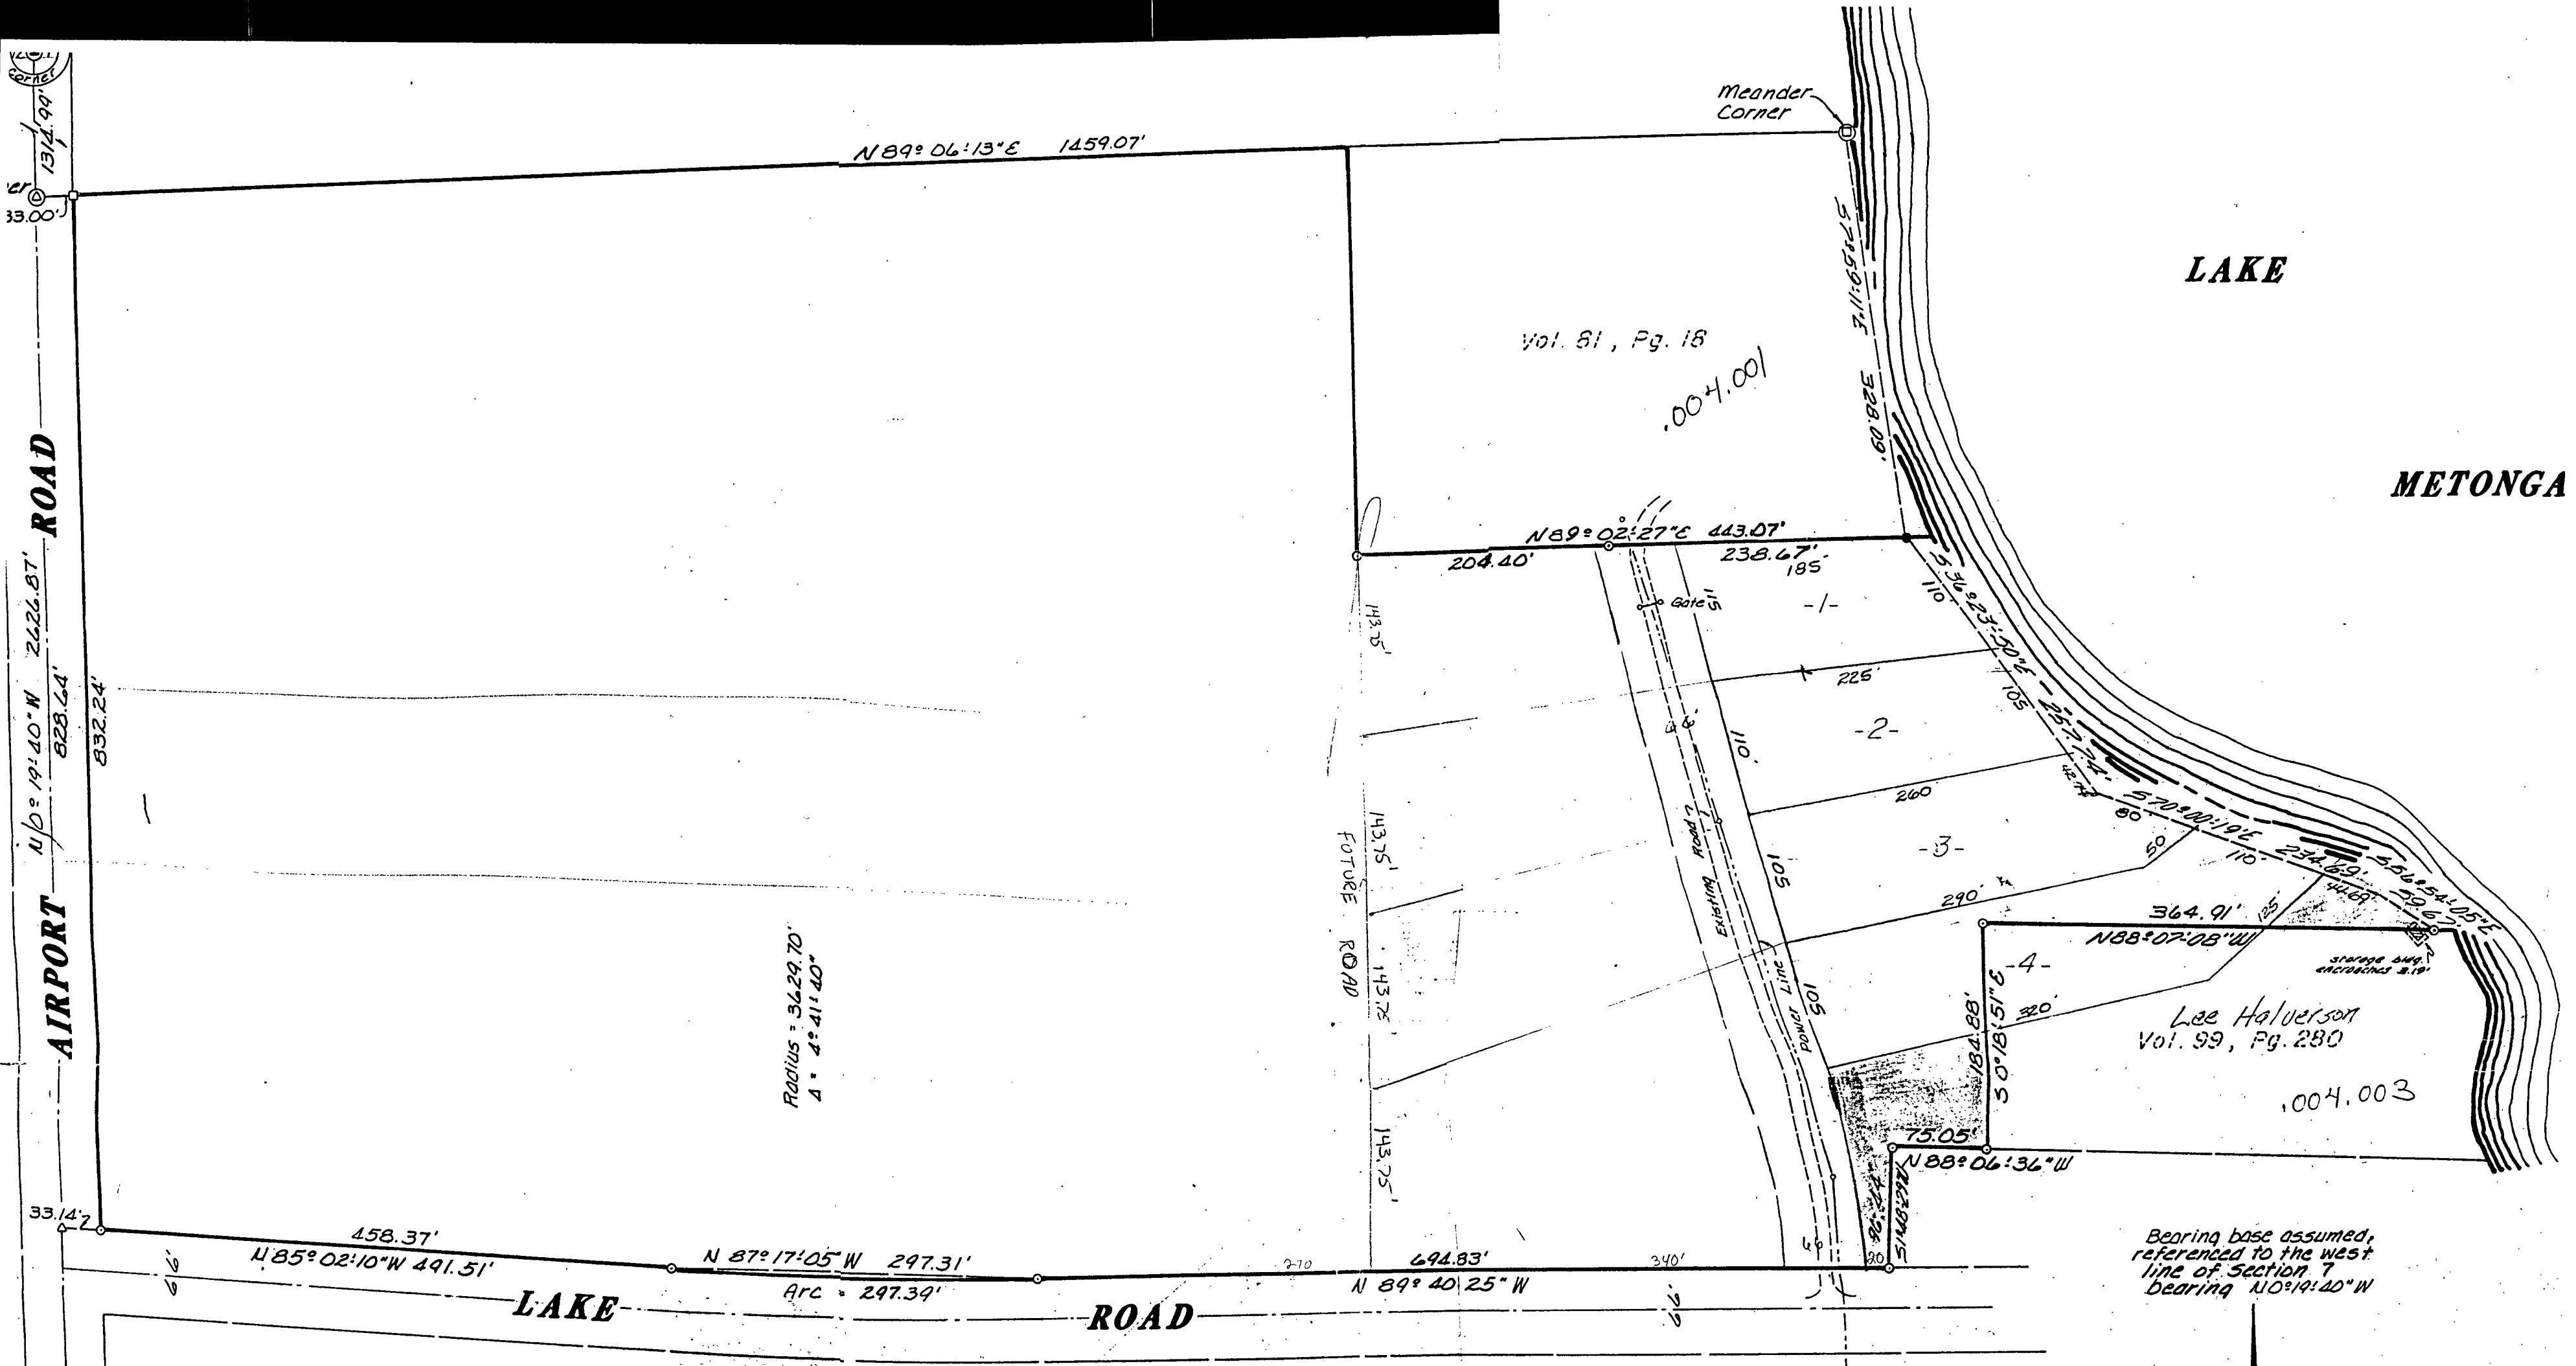

Preliminary
Part of
GOV'T. LOTS 4 & 5
SECTION 7, T35N, R13E
Lincoln Township
Forest County, Wisconsin

PRELIMINARY

FOREST CO SURVEYOR
FILE # 351307-19900615
DATE _____ BY _____

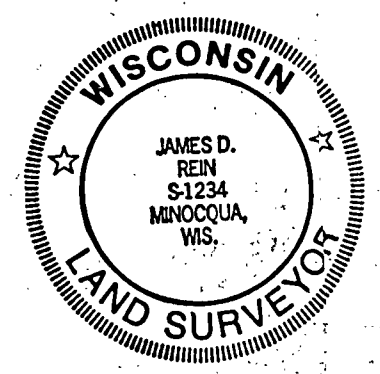

**WILDERNESS
SURVEYING,
INC.**

James D. Rein
Registered Land Surveyor # 5-1234
Dated this 15th day of June, 1990

- Scale 1" = 100'
- ⊙ " Railroad spike found in place
 - " 3" x 4" conc. monument found in place
 - ⊕ " 5" sq. conc. monument found in place
 - " 1 1/4" dia. iron pipe found in place
 - " 1" dia. iron pipe found in place
 - ⊙ & Δ " Computed corner position

mo.
File #
Draft