


NOTE: BEARINGS ARE BASED ON THE SECTION LINE BEARING OF N 0°19'40"W FROM A WILDERNESS SURVEYING, Inc. PRELIMINARY SURVEY DATED JUNE 1990.

LEGAL DESCRIPTIONS ARE PROVIDED ON CERTIFIED SURVEYS.

Being a Part of
GOV'T. LOTS 4 & 5
SEC. 7, T 35 N, R 13 E
Township of Lincoln
Forest County, Wisconsin

SCALE: 1" = 100'

**LAKE
METONGA**

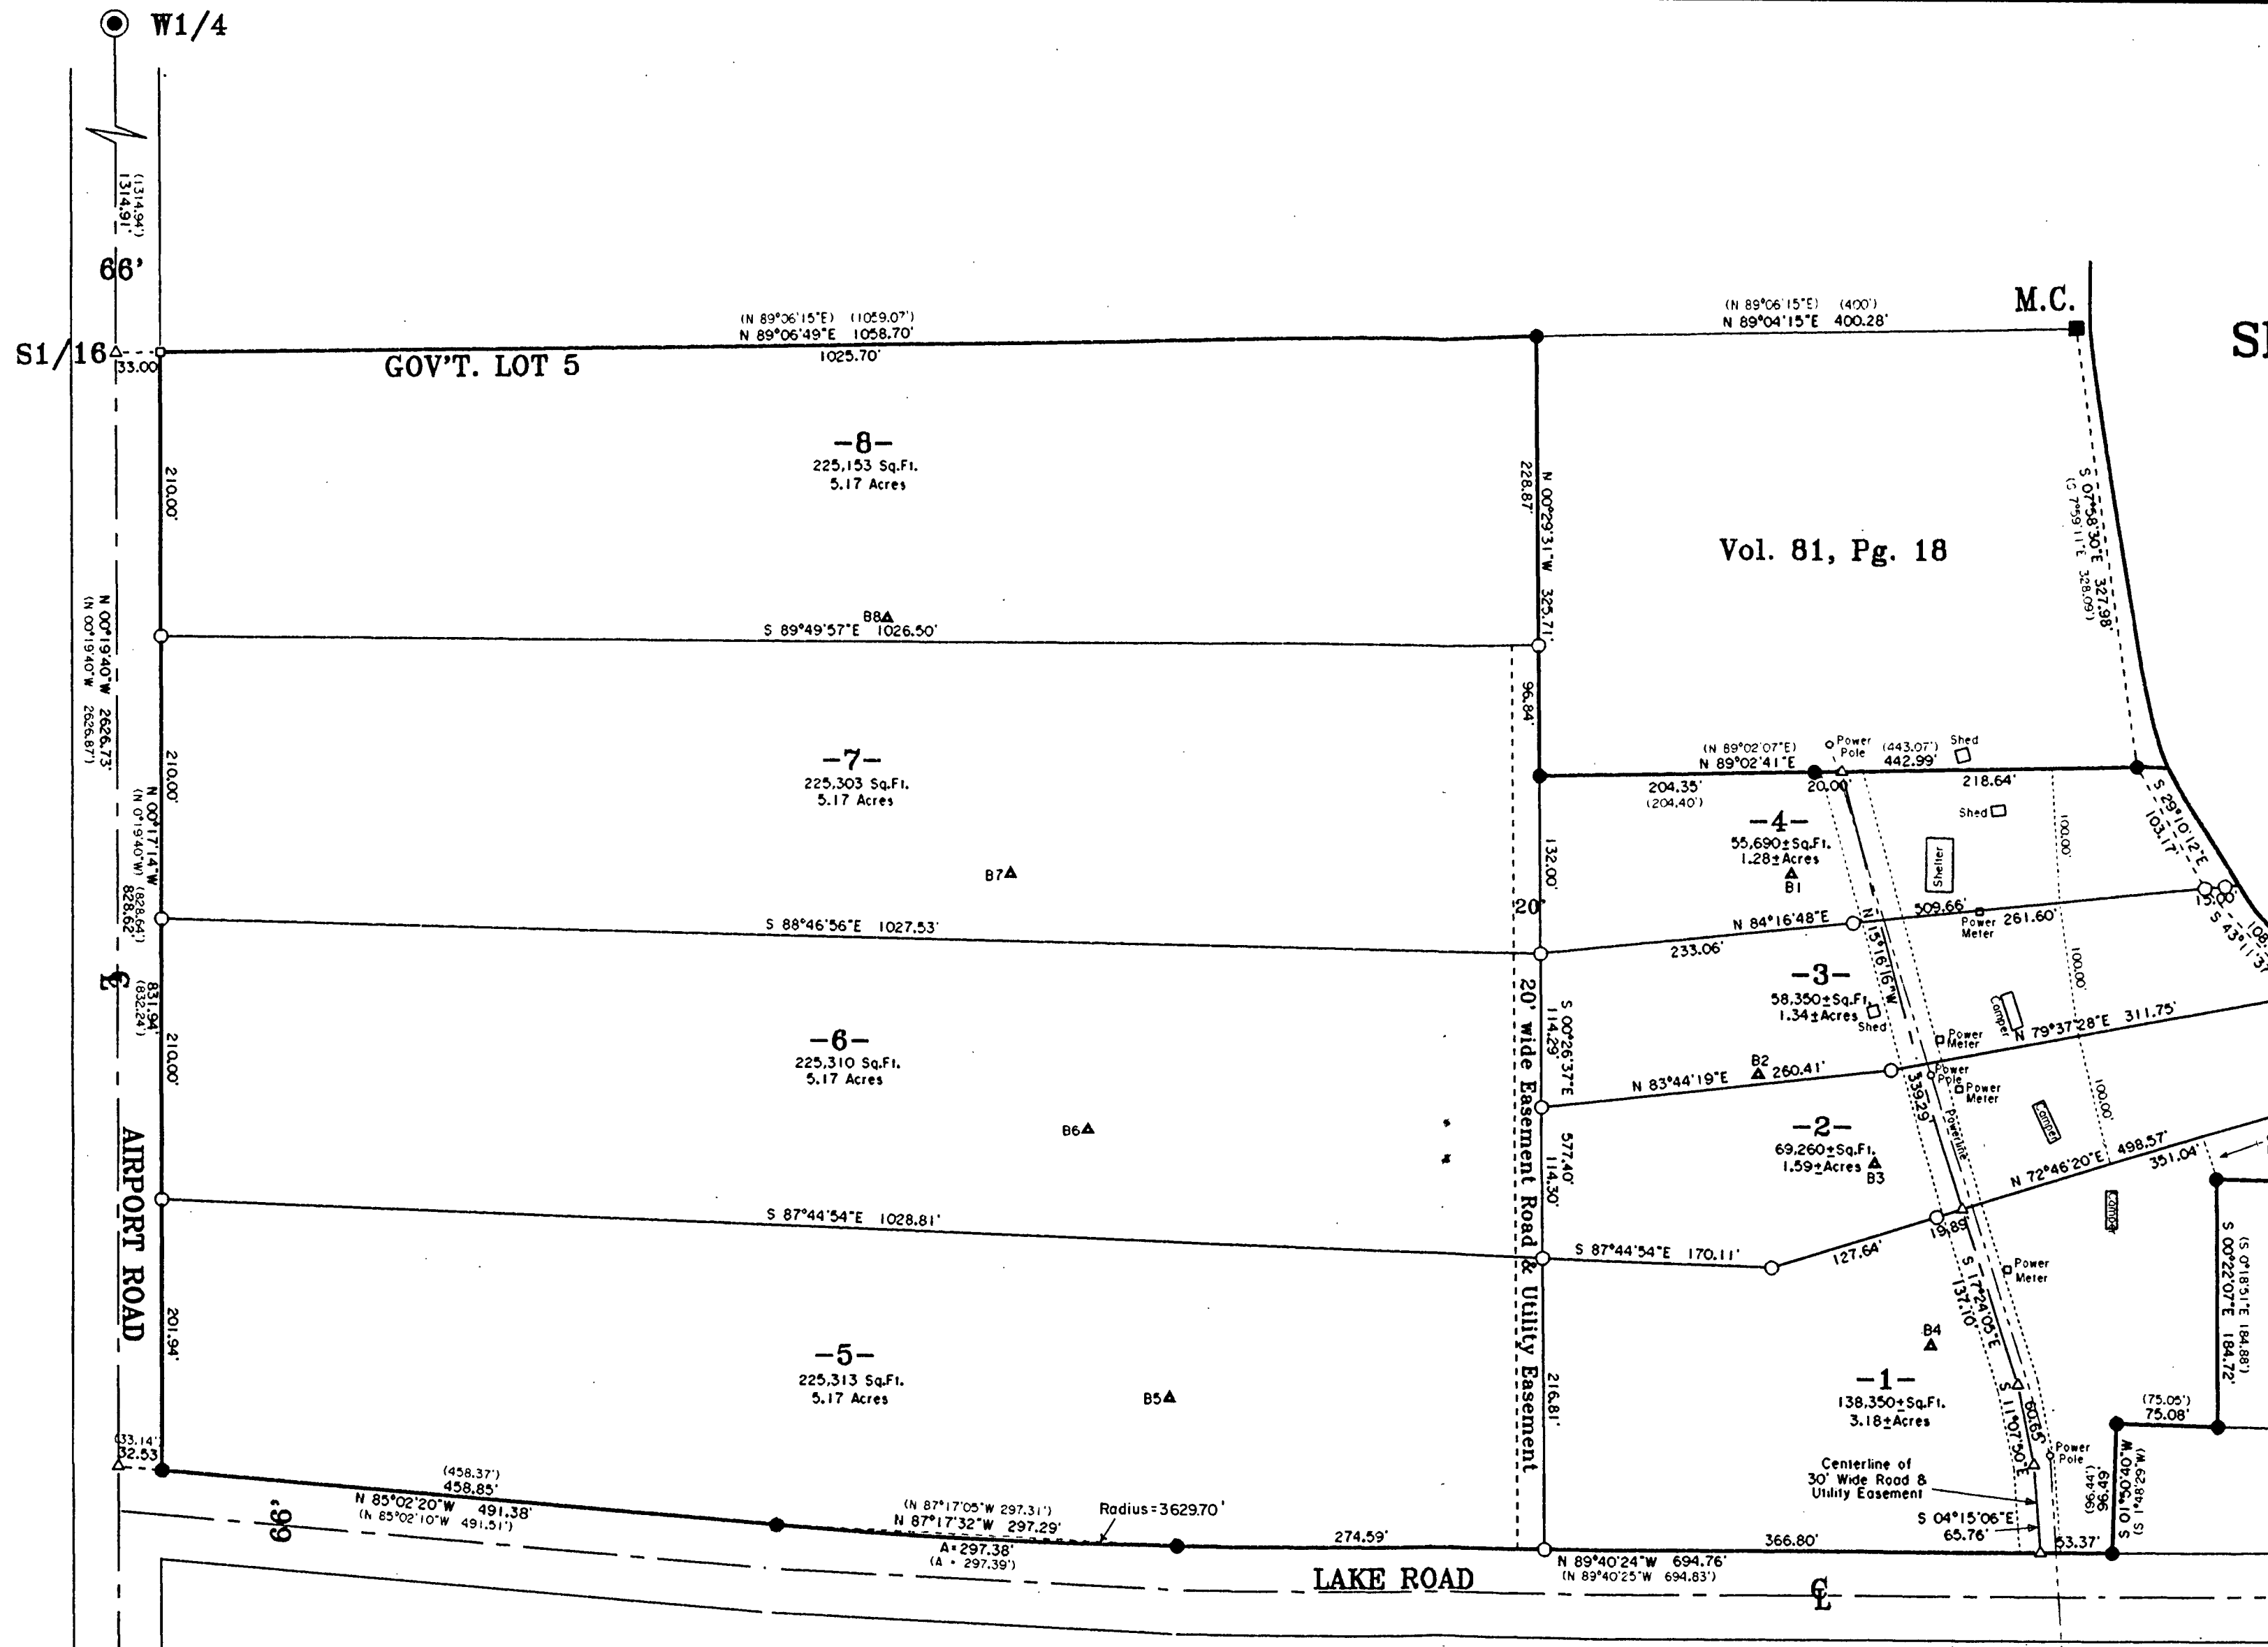

SURVEYOR'S CERTIFICATE


"I HEREBY CERTIFY THAT I HAVE SURVEYED AND MAPPED THE LANDS SHOWN HEREON AND THAT, TO THE BEST OF MY KNOWLEDGE AND BELIEF, THIS SURVEY AND MAP IS A TRUE AND CORRECT REPRESENTATION THEREOF, AND THAT I HAVE COMPLIED WITH THE APPLICABLE REQUIREMENTS OF CHAPTER A-E 7 OF THE WISCONSIN ADMINISTRATIVE CODE, MINIMUM STANDARDS FOR PROPERTY SURVEYS. DATED THIS 20th DAY OF OCTOBER, 2000.

Thomas A. Boettcher
THOMAS A. BOETTCHER, R.L.S. #1763

FOREST CO SURVEYOR
FILE # 351367-20001020
DATE _____ BY _____

- LEGEND -

- IRON COUNTY MONUMENT UNDER PAVEMENT FOUND IN PLACE
- 5" x 5" CONCRETE MONUMENT FOUND IN PLACE
- 3" x 4" CONCRETE MONUMENT FOUND IN PLACE
- 1-1/4" IRON PIPE FOUND IN PLACE
- 1" IRON PIPE FOUND IN PLACE
- 1" IRON PIPE SET
- △ COMPUTED POSITION
- () BEARING AND DISTANCE OF RECORD
- ▲ BACKHOE SOIL DIG

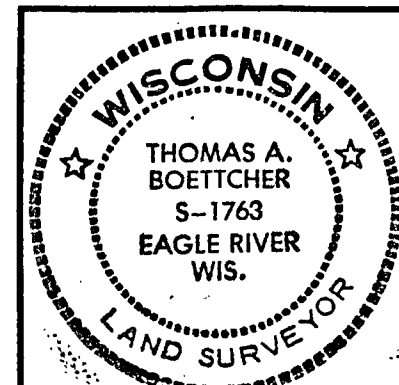

**SURVEY FOR
TESCHNER TRUST**
C/O THOMAS C. CHASE
221 W. COLLEGE AVE. P.O. BOX 1056
APPLETON, WI 54912-1056

SCALE: 1" = 100' DATE 10-20-2000 DWN. BY S.M.W.
DWG. NO. **E1843** Eagle Landmark Surveying, Inc.
EAGLE RIVER, WI

NOTE: BEARINGS ARE BASED ON THE SECTION LINE BEARING OF N 0°19'40"W FROM A WILDERNESS SURVEYING, Inc. PRELIMINARY SURVEY DATED JUNE 1990.

LEGAL DESCRIPTIONS ARE PROVIDED ON CERTIFIED SURVEYS.

Being a Part of
GOV'T. LOTS 4 & 5
SEC.7, T 35 N, R 13 E
Township of Lincoln
Forest County, Wisconsin

SCALE: 1" = 100'

LAKE
METONGA

Vol. 99, Pg. 280

SURVEYOR'S CERTIFICATE

"I HEREBY CERTIFY THAT I HAVE SURVEYED AND MAPPED THE LANDS SHOWN HEREON AND THAT, TO THE BEST OF MY KNOWLEDGE AND BELIEF, THIS SURVEY AND MAP IS A TRUE AND CORRECT REPRESENTATION THEREOF, AND THAT I HAVE COMPLIED WITH THE APPLICABLE REQUIREMENTS OF CHAPTER A-E 7 OF THE WISCONSIN ADMINISTRATIVE CODE, MINIMUM STANDARDS FOR PROPERTY SURVEYS. DATED THIS 20th DAY OF OCTOBER, 2000.

THOMAS A. BOETTCHER, R.L.S. #1763

FOREST CO SURVEYOR
FILE # 351307-2000/020
DATE BY

- LEGEND -

- IRON COUNTY MONUMENT UNDER PAVEMENT FOUND IN PLACE
- 5" x 5" CONCRETE MONUMENT FOUND IN PLACE
- 3" x 4" CONCRETE MONUMENT FOUND IN PLACE
- 1-1/4" IRON PIPE FOUND IN PLACE
- 1" IRON PIPE FOUND IN PLACE
- 1" IRON PIPE SET
- △ COMPUTED POSITION
- () BEARING AND DISTANCE OF RECORD
- ▲ BACKHOE SOIL DIG

WISCONSIN
THOMAS A. BOETTCHER
S-1763
EAGLE RIVER
WIS.
LAND SURVEYOR

SURVEY FOR
TESCHNER TRUST
C/O THOMAS C. CHASE
221 W. COLLEGE AVE. P.O. BOX 1056
APPLETON, WI 54912-1056

SCALE 1" = 100' DATE 10-20-2000 DWN. BY S.M.W.

DWG. NO. E1843	Eagle Landmark Surveying, Inc. EAGLE RIVER, WI
--------------------------	---

