


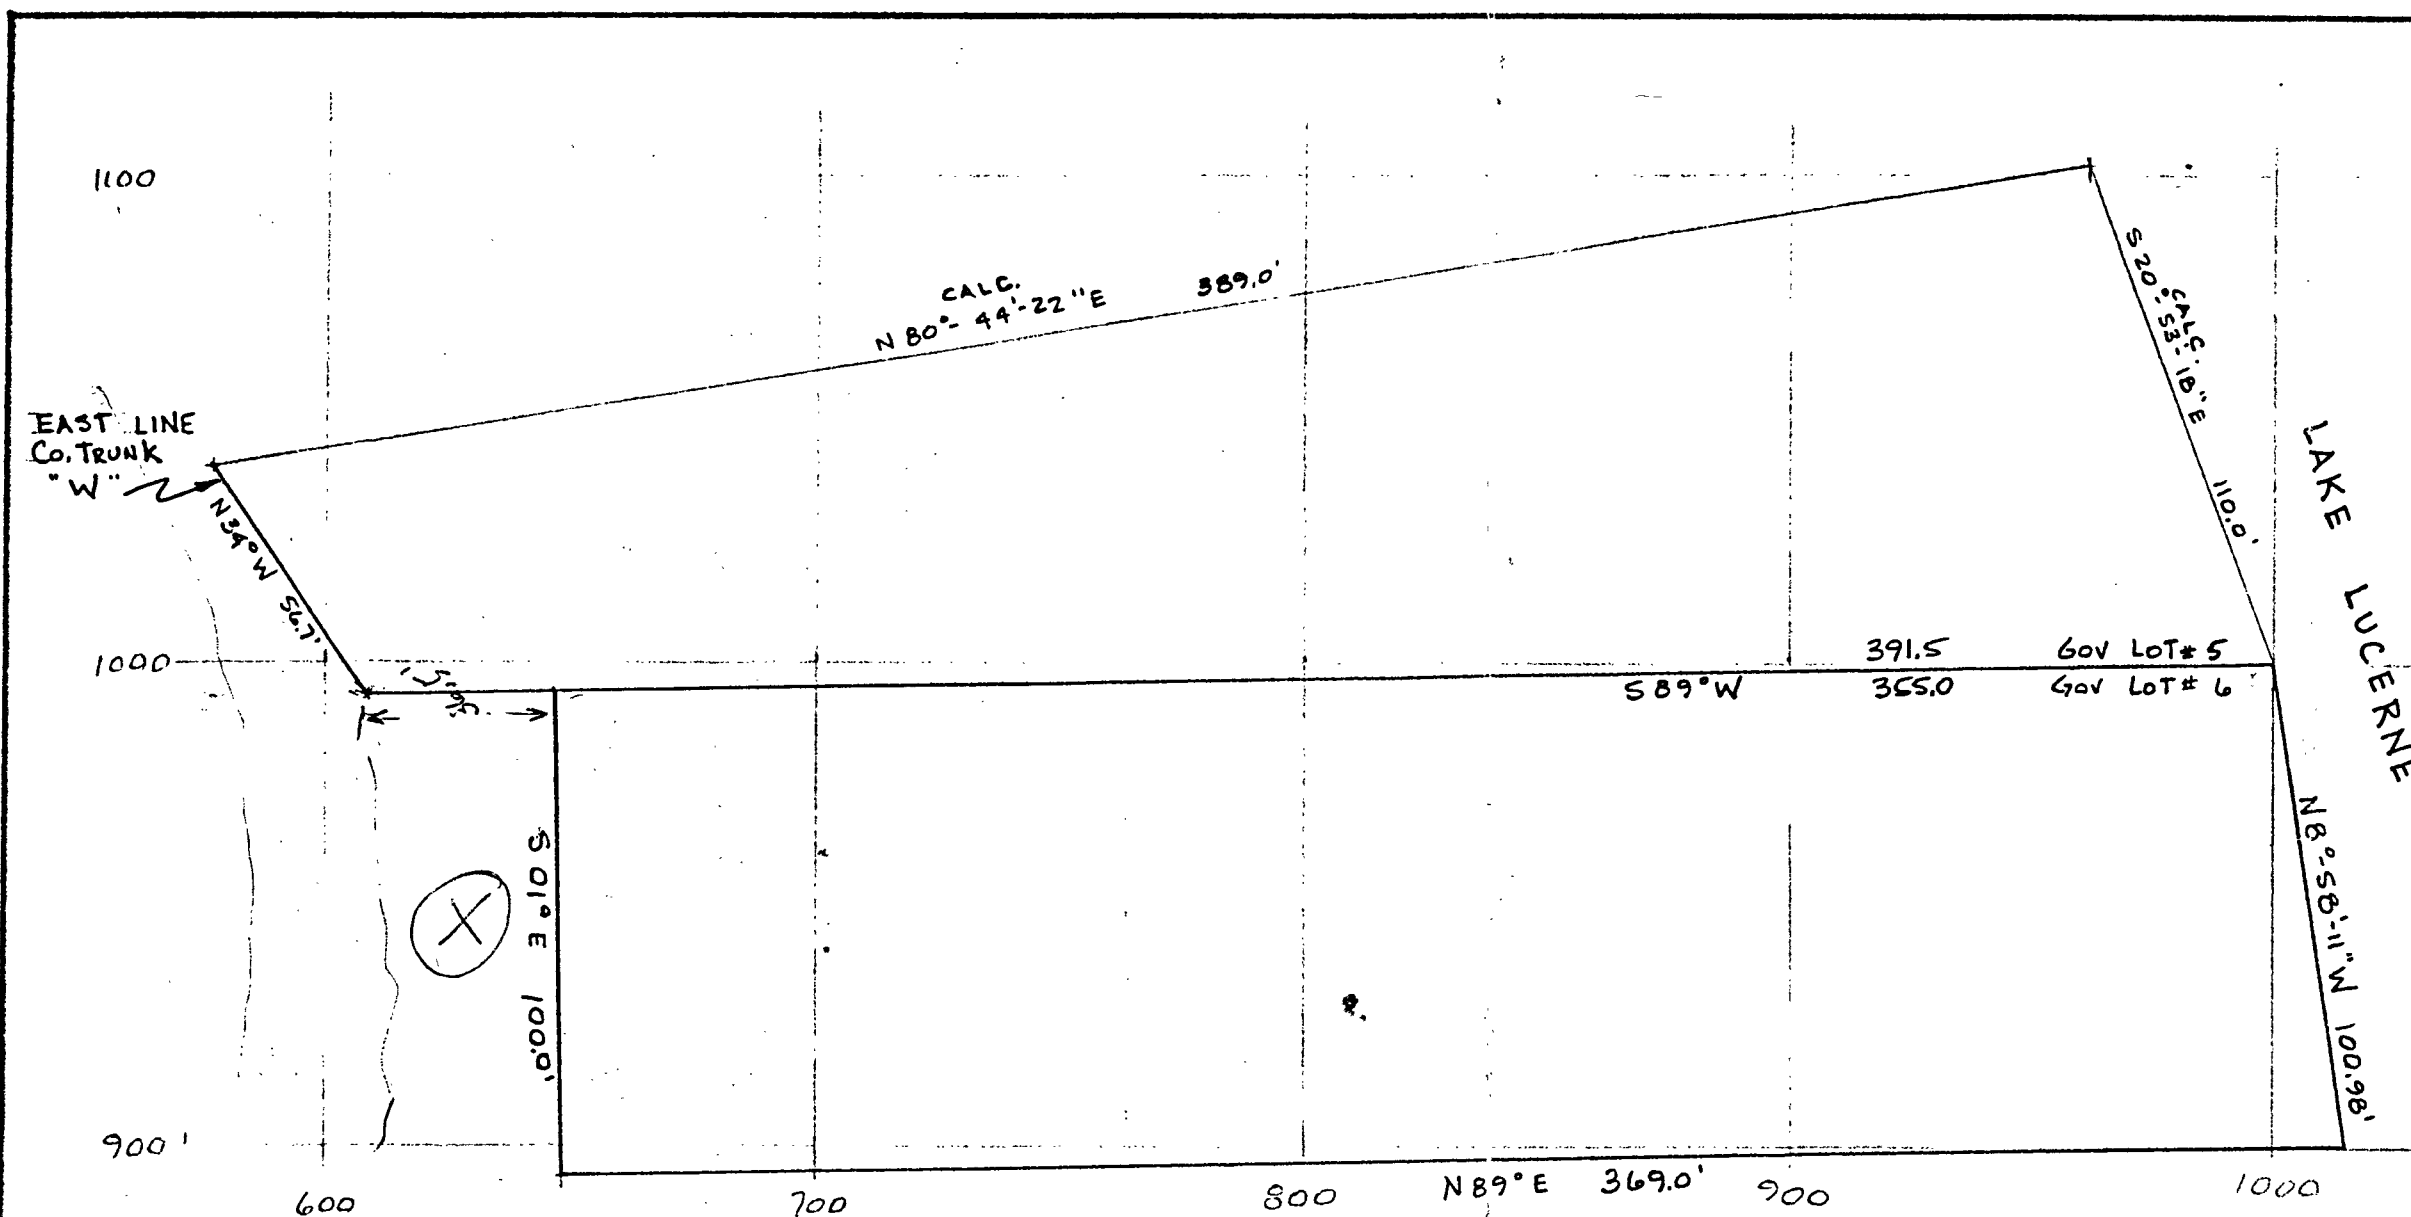


May 22
7:30 P.M.

Document # 116268
Volume 130
Page 728

GOV LOTS 5 & 6, SECTION 10, TOWNSHIP 35 NORTH, RANGE 13 EAST
 County Highway Committee - Chairman Ronald Henkel (Bismarck)
 Petition for Quitclaim Deed for parcel west of G.L. 6 to Roway 'Old W'.
 May 22 - 7:30 P.M. - Old Courthouse - Highway Office

FOREST CO SURVEYOR
 FILE # 351310-19840726
 DATE 8/5/2021 BY *[Signature]*

DRAWN <i>GREG</i>
CHECKED
SCALE 1" = 40'
DATE 7-26-84
SHEET OF

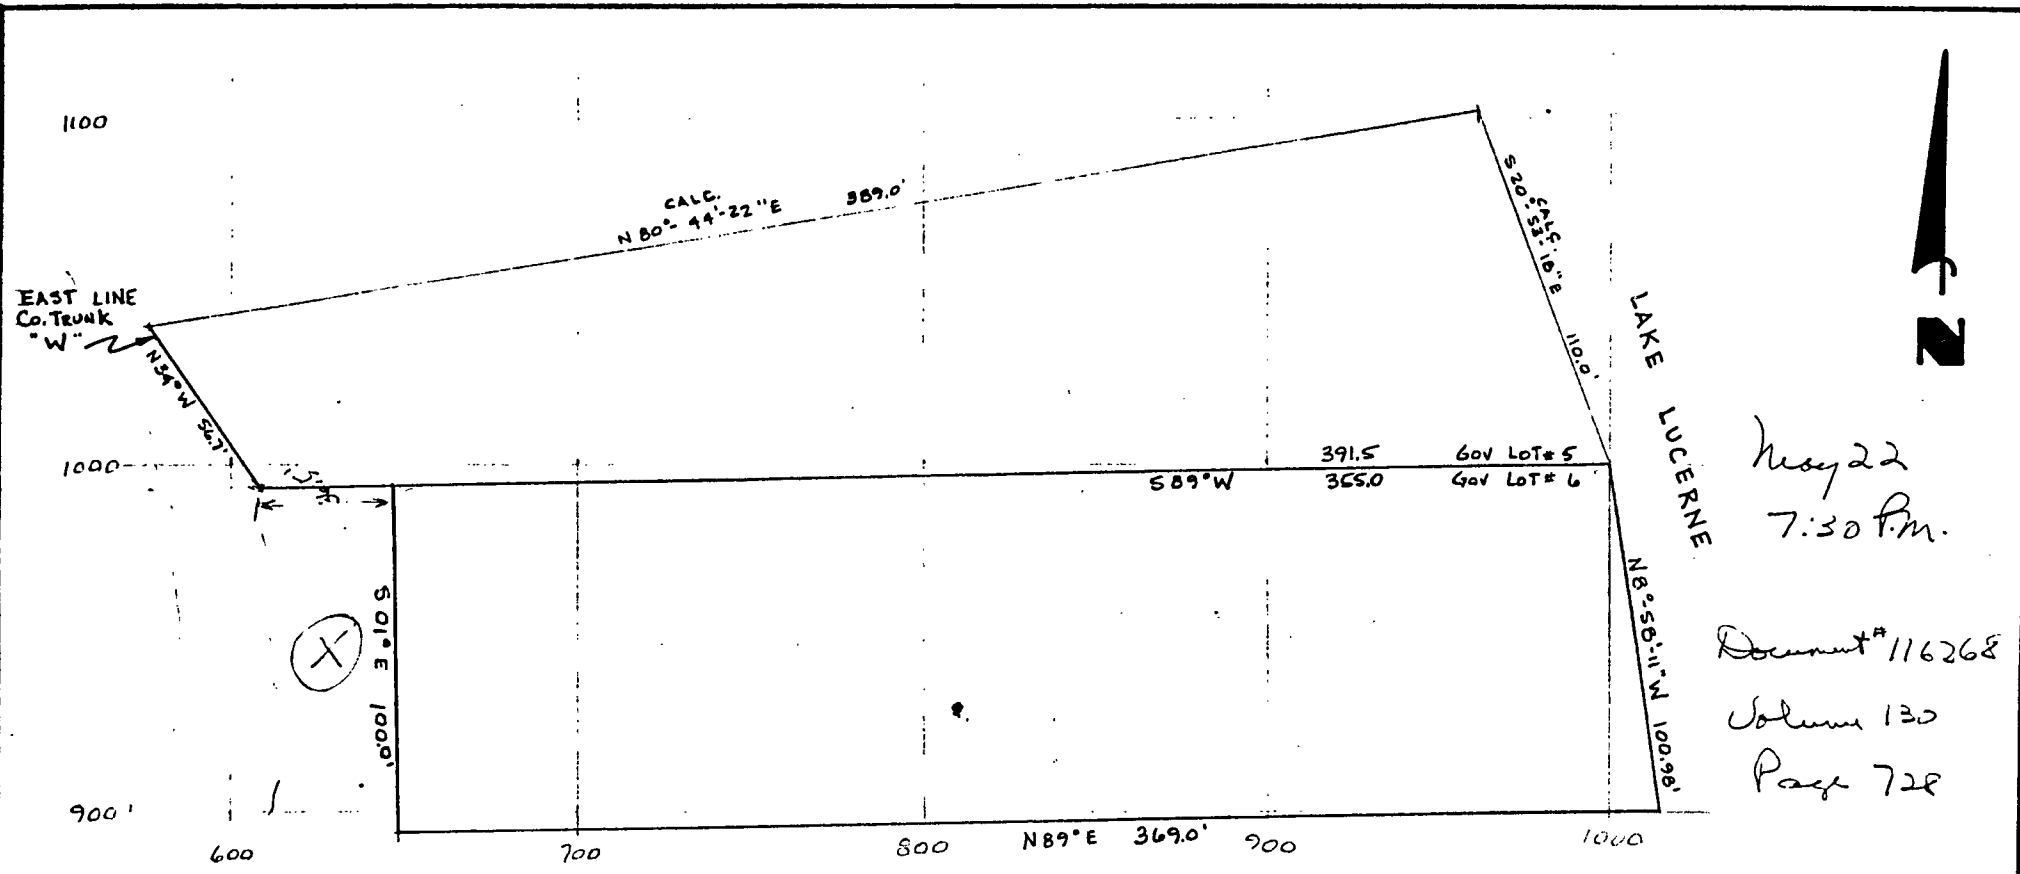

May 22
7:30 P.M.

Document # 116268
Volume 130
Page 728

GOV LOTS 5 & 6, SECTION 10, TOWNSHIP 35 NORTH, RANGE 13 EAST
County Highway Committee - Clinton Ronald Hinkel (Bismarck)
Petition for Quitclaim Deed for parcel west of G.L. 6 to Rowley 'Old W'.
May 22 - 7:30 P.M. - Old Court House - Highway Office

FOREST CO SURVEYOR
FILE # 351310-19840726
DATE 8/5/2021 BY *gpl*

DRAWN <i>GREG</i>	
CHECKED	
SCALE 1" = 40'	
DATE 7-26-84	
SHEET	OF