


OF EXISTING MONUMENTATION FOUND RE: A 50 FT. WIDE ACCESS OVER PART OF GOV'T. LOT 7
IN SECTION 10, TOWNSHIP 35 NORTH, RANGE 13 EAST, IN FOREST COUNTY, WISC.

SURVEYOR'S CERTIFICATE I HEREBY CERTIFY THAT THE LOCATION OF THE EXISTING MONUMENTATION SOWN HEREON IS CORRECT AND TO THE BEST OF MY KNOWLEDGE AND BELIEF !

10/17/95

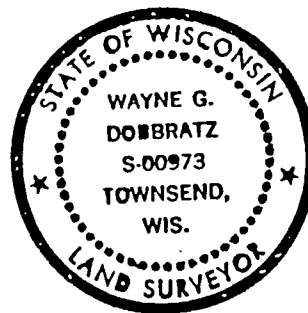


LEGEND

- DENOTES FOUND A 1" DIA. IRON PIPE
- DENOTES FOUND A 1½" DIA. IRON PIPE
- DENOTES FOUND A STEEL ROD
- ⊙ DENOTES FOUND A FOREST COUNTY MONUMENT
- R/A - DENOTES RECORDED AS
- M/A - DENOTES MEASURED AS
- ✓ DENOTES NOT TO SCALE



NOTES BEARINGS SHOWN HEREON ARE BASED UPON A RECORDED BEARING OF N.29°-25'-48"W.
ALONG THE MEANDER LINE NORTH FROM THE MEANDER CORNER AT LAKE LUCERNE, AS PER
C.S.M. V.4 P.192.

NOTE ! SEE BACK OF PLAT FOR DETAIL

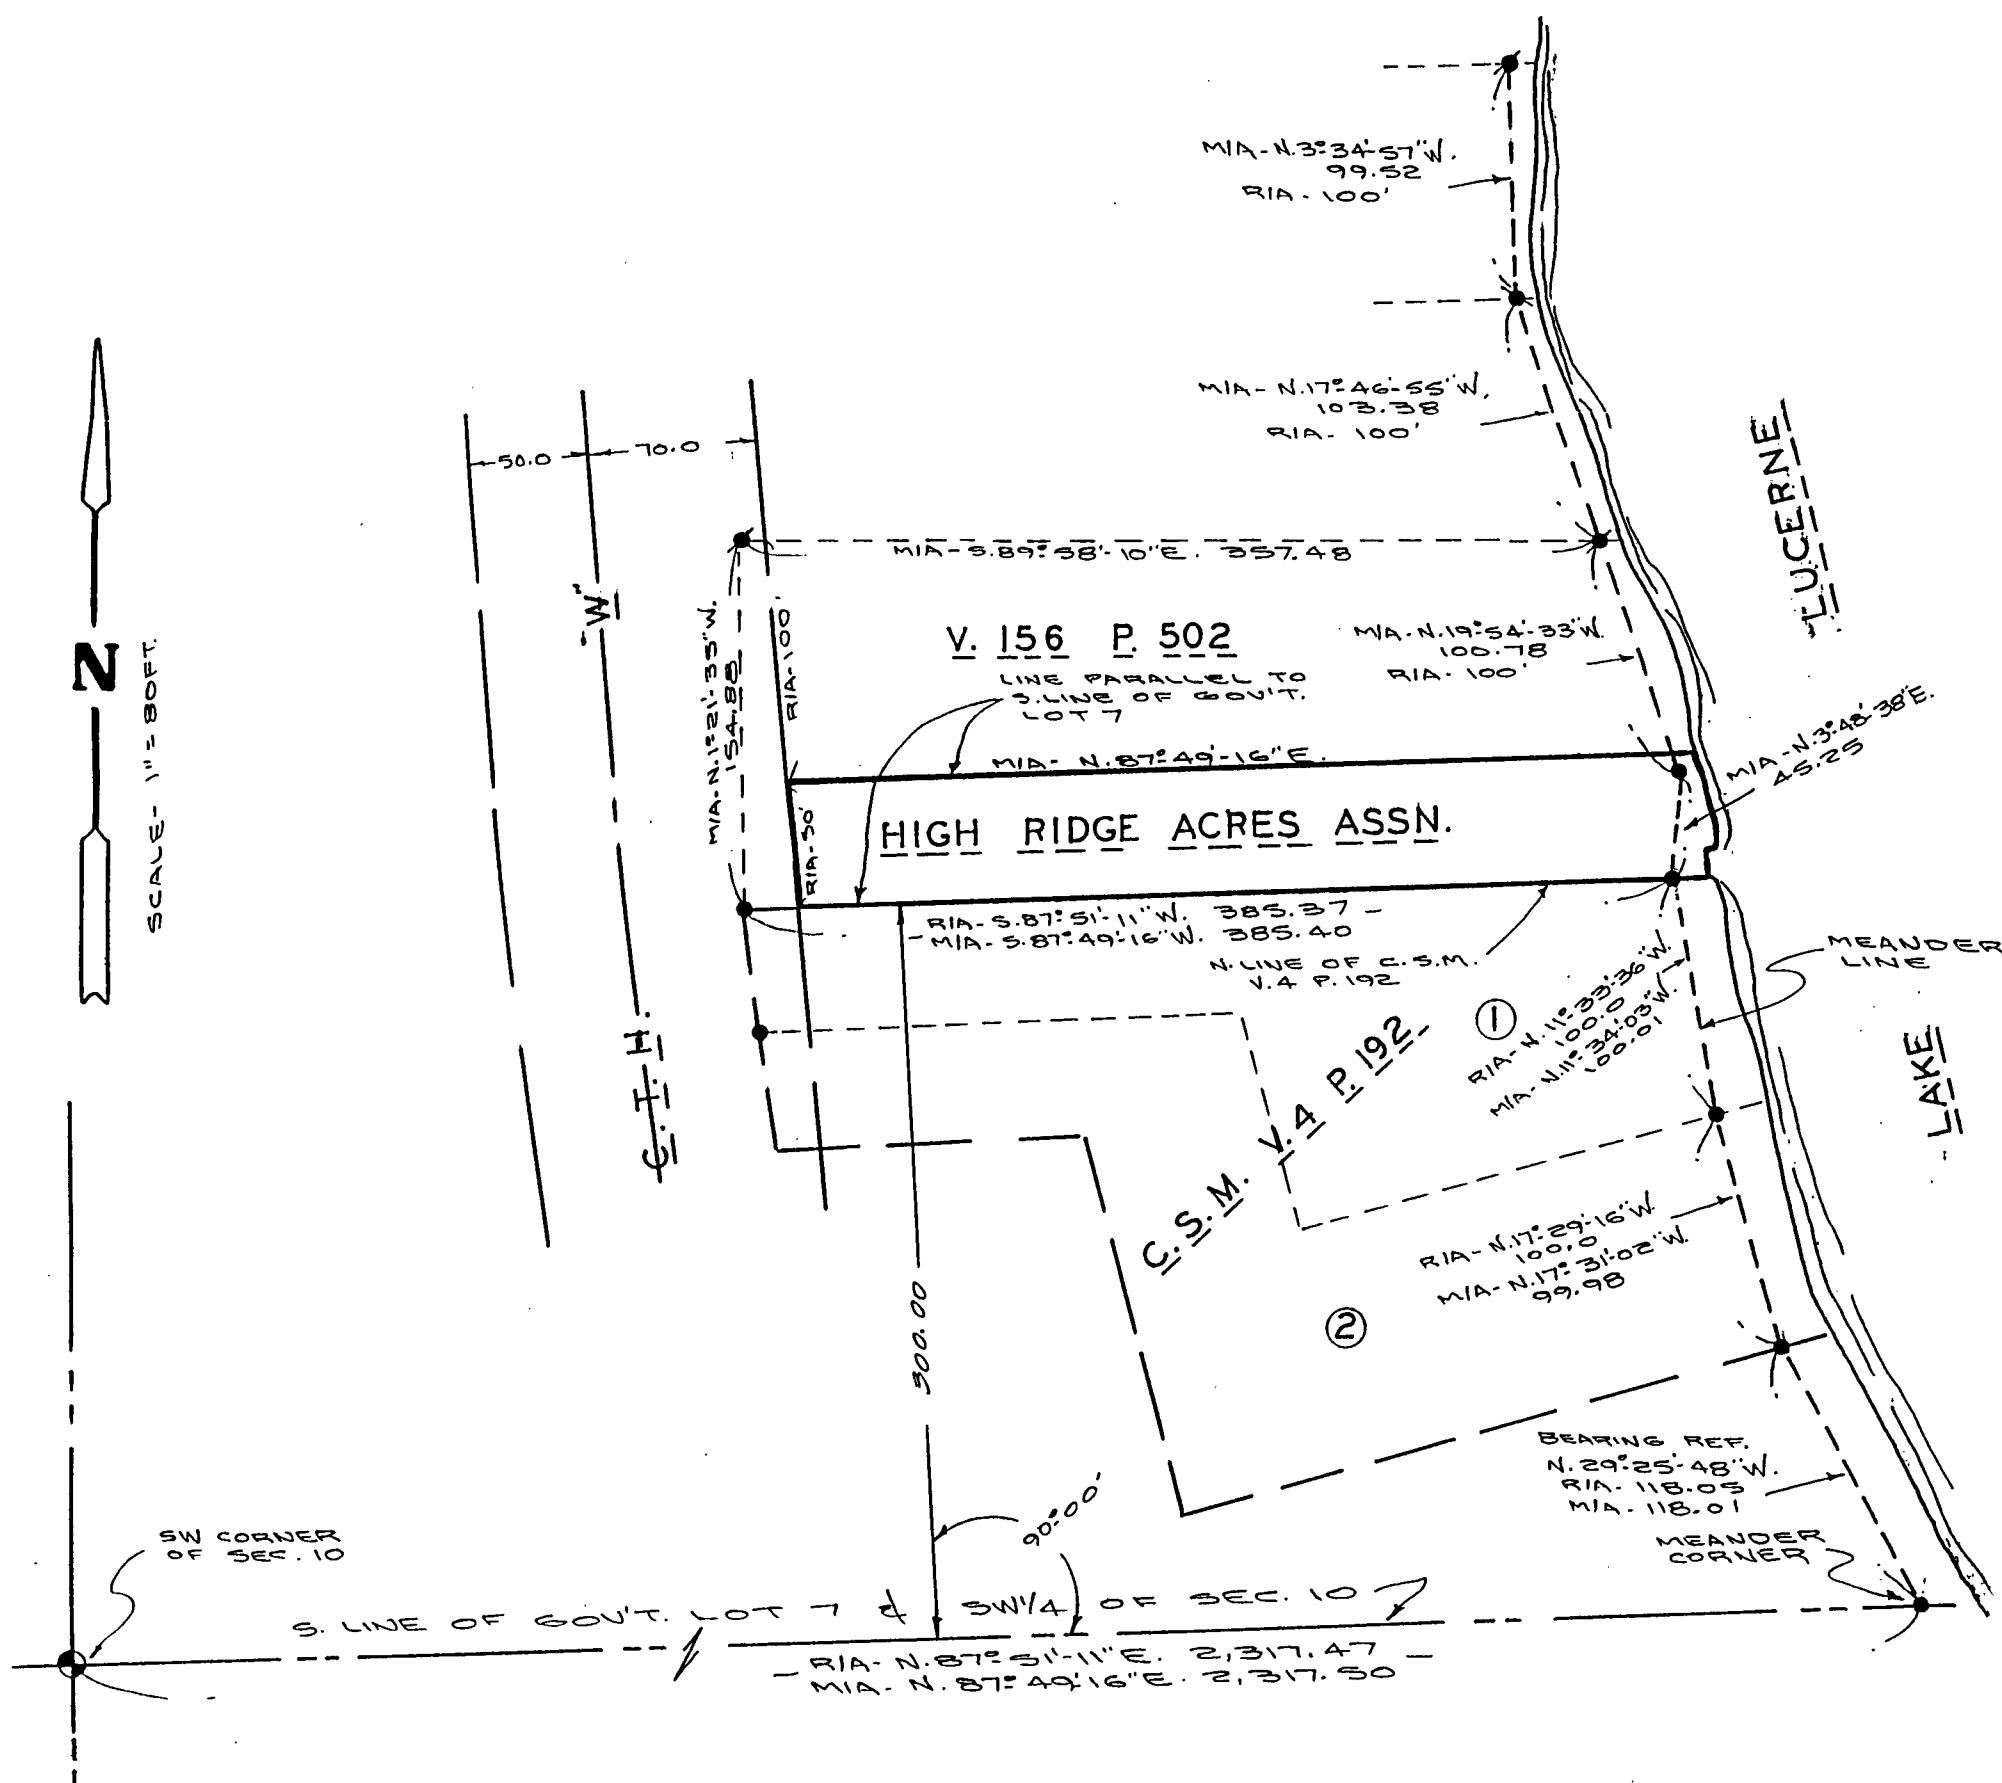

FOREST CO SURVEYOR
FILE # 351310-19981017
DATE 8/5/2024 BY *gja*

DETAIL

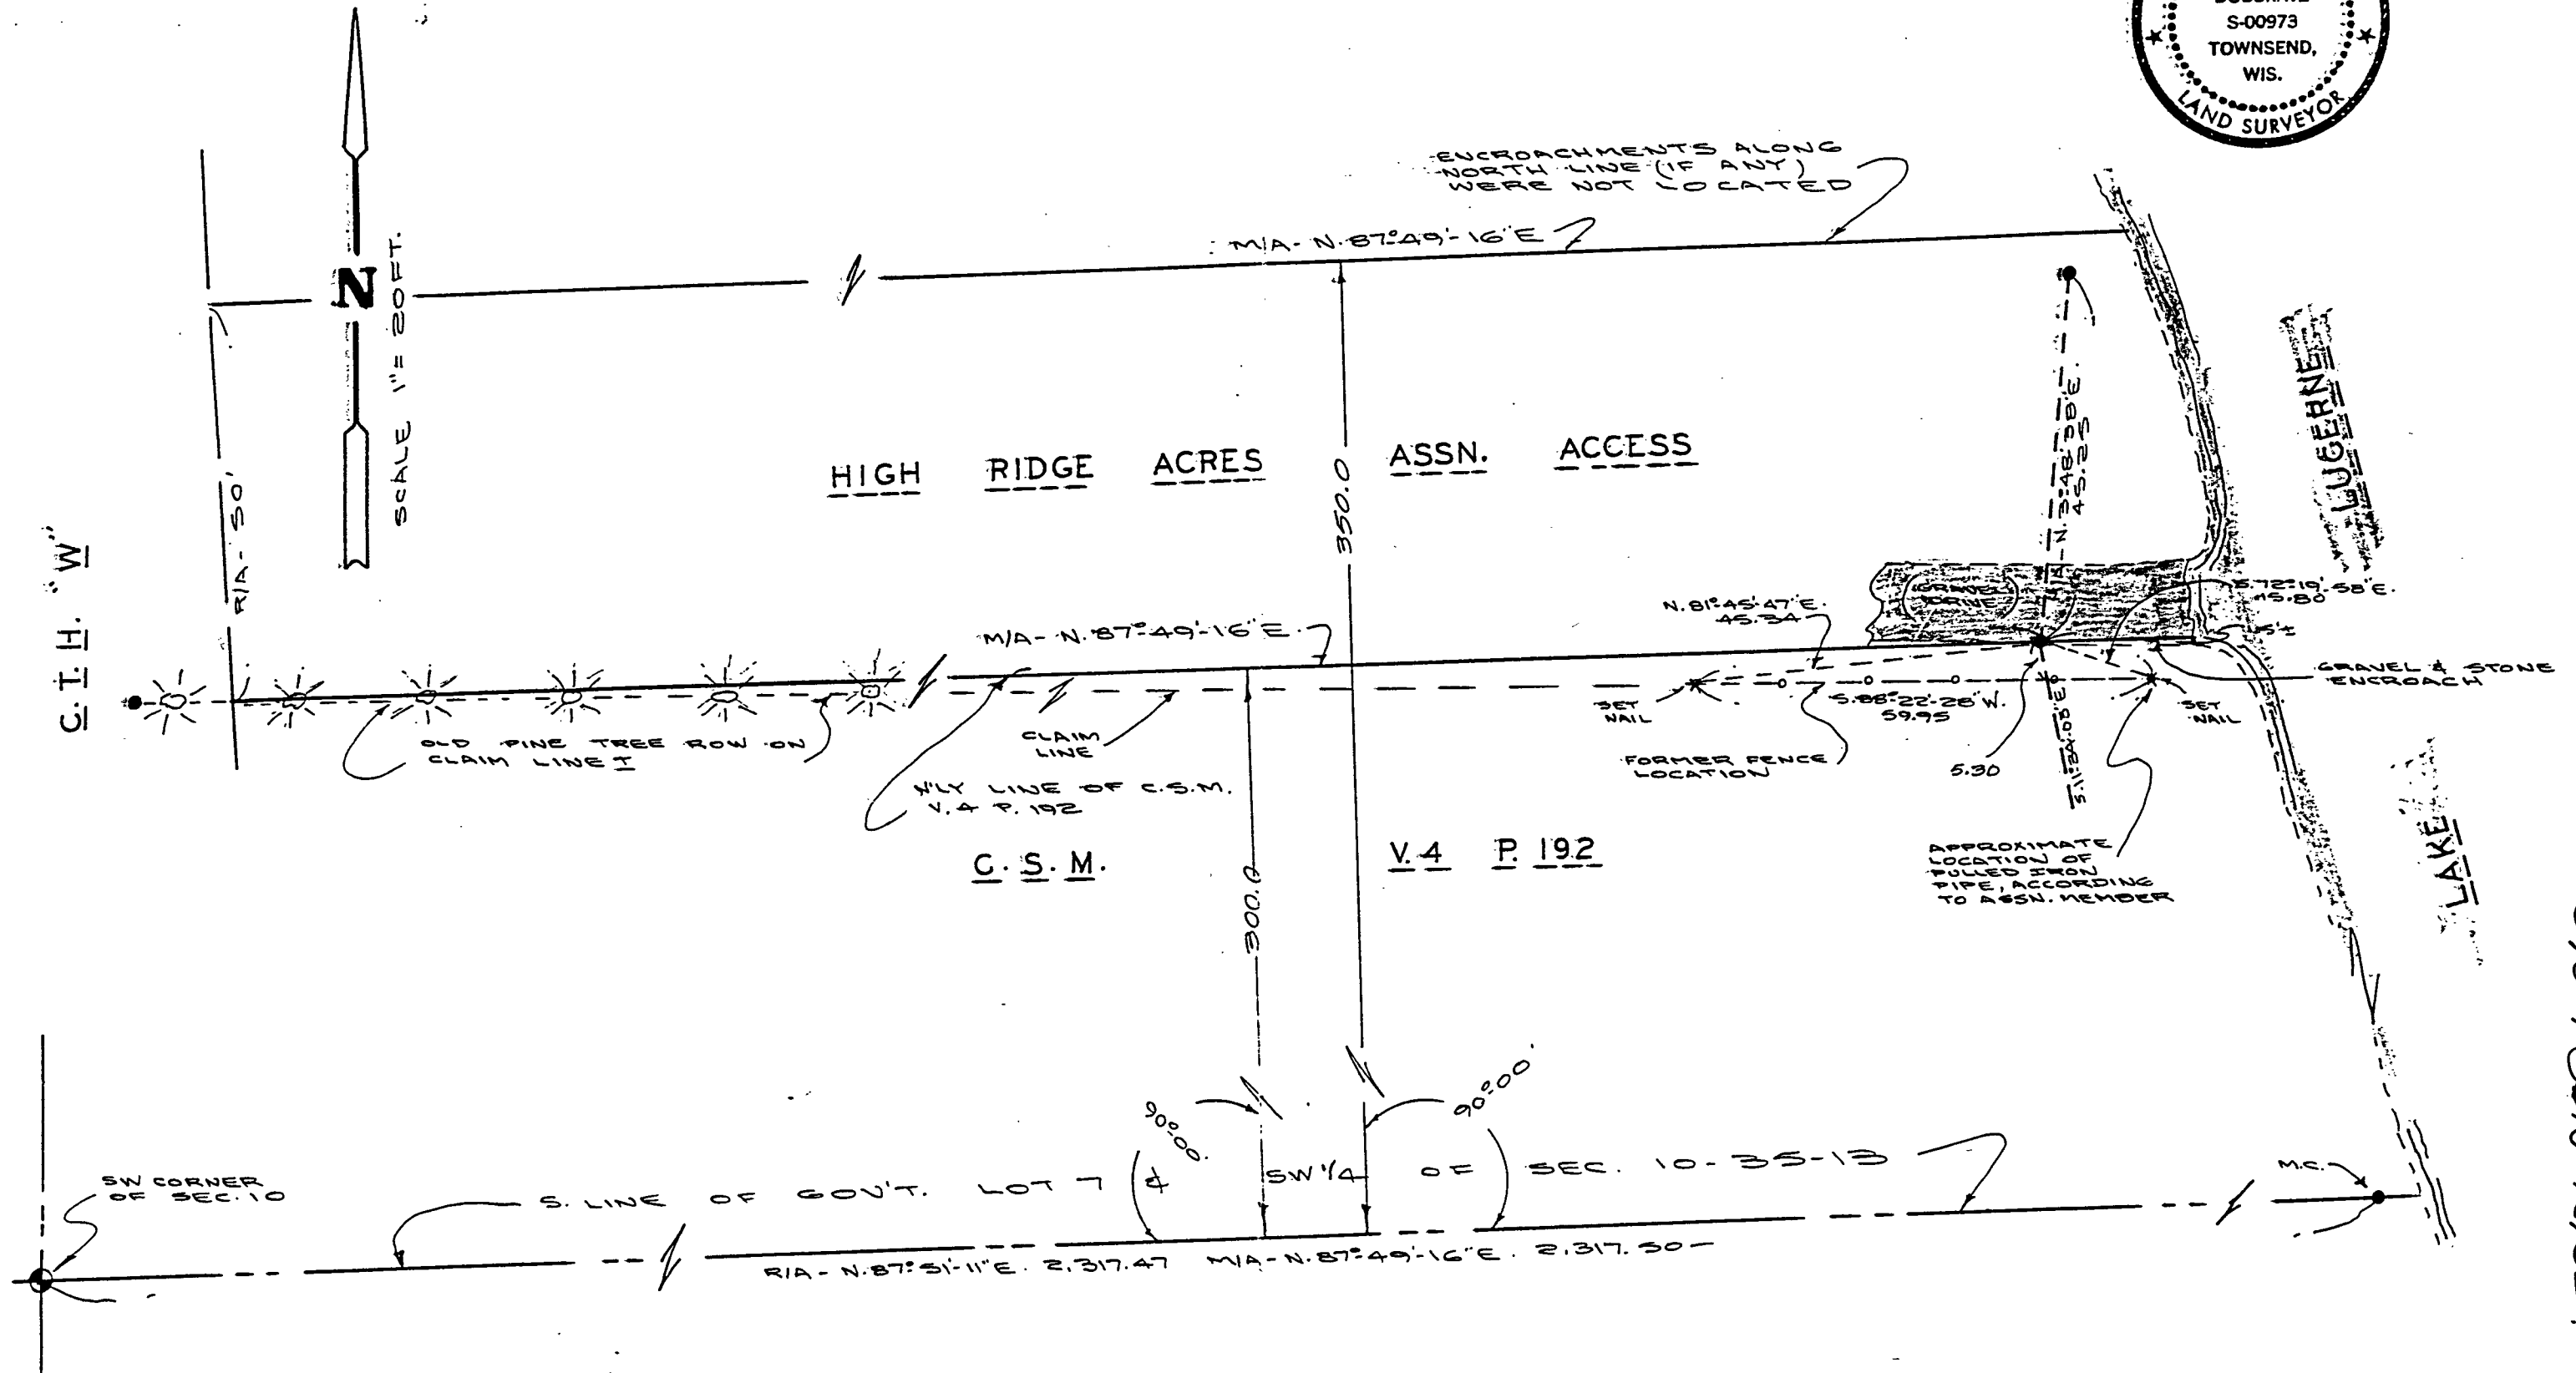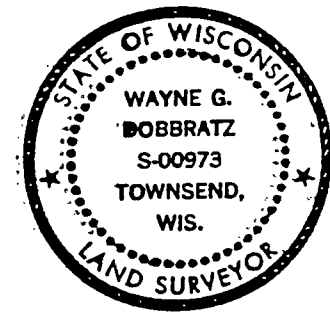


510 T 30N R 13E.

PLAT OF SURVEY
OF EXISTING MONUMENTATION FOUND RE: A 50 FT. WIDE ACCESS OVER PART OF GOV'T. LOT 7
IN SECTION 10; TOWNSHIP 35 NORTH, RANGE 13 EAST, IN FOREST COUNTY, WISC.

PREPARED FOR: HIGH RIDGE ACRES ASSN.

SURVEYOR'S CERTIFICATE I HEREBY CERTIFY THAT THE LOCATION OF THE EXISTING
MONUMENTATION SHOWN HEREON IS CORRECT AND TO THE BEST OF MY KNOWLEDGE AND
BELIEF !

Wayne G. Dobbratz 10/17/95

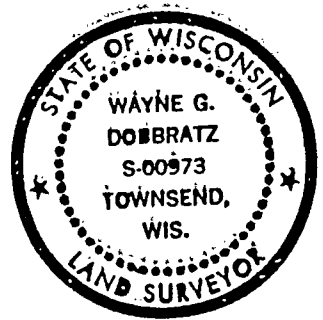

LEGEND
● DENOTES FOUND A 1" DIA. IRON PIPE
● DENOTES FOUND A 1 1/4" DIA. IRON PIPE
● DENOTES FOUND A STEEL ROD
● DENOTES FOUND A FOREST COUNTY MONUMENT
RIA- DENOTES RECORDED AS
MIA- DENOTES MEASURED AS
✓ DENOTES NOT TO SCALE


NOTES BEARINGS SHOWN HEREON ARE BASED UPON A RECORDED BEARING OF N:29°-25'-48"W.
ALONG THE MEANDER LINE NORTH FROM THE MEANDER CORNER AT LAKE LUCERNE, AS PER
C.S.M. V.4 P.192.

NOTE ! SEE BACK OF PLAT FOR DETAIL

FOREST CO SURVEYOR

FILE # 351310-19951017

DATE 8/5/04 BY *ga*

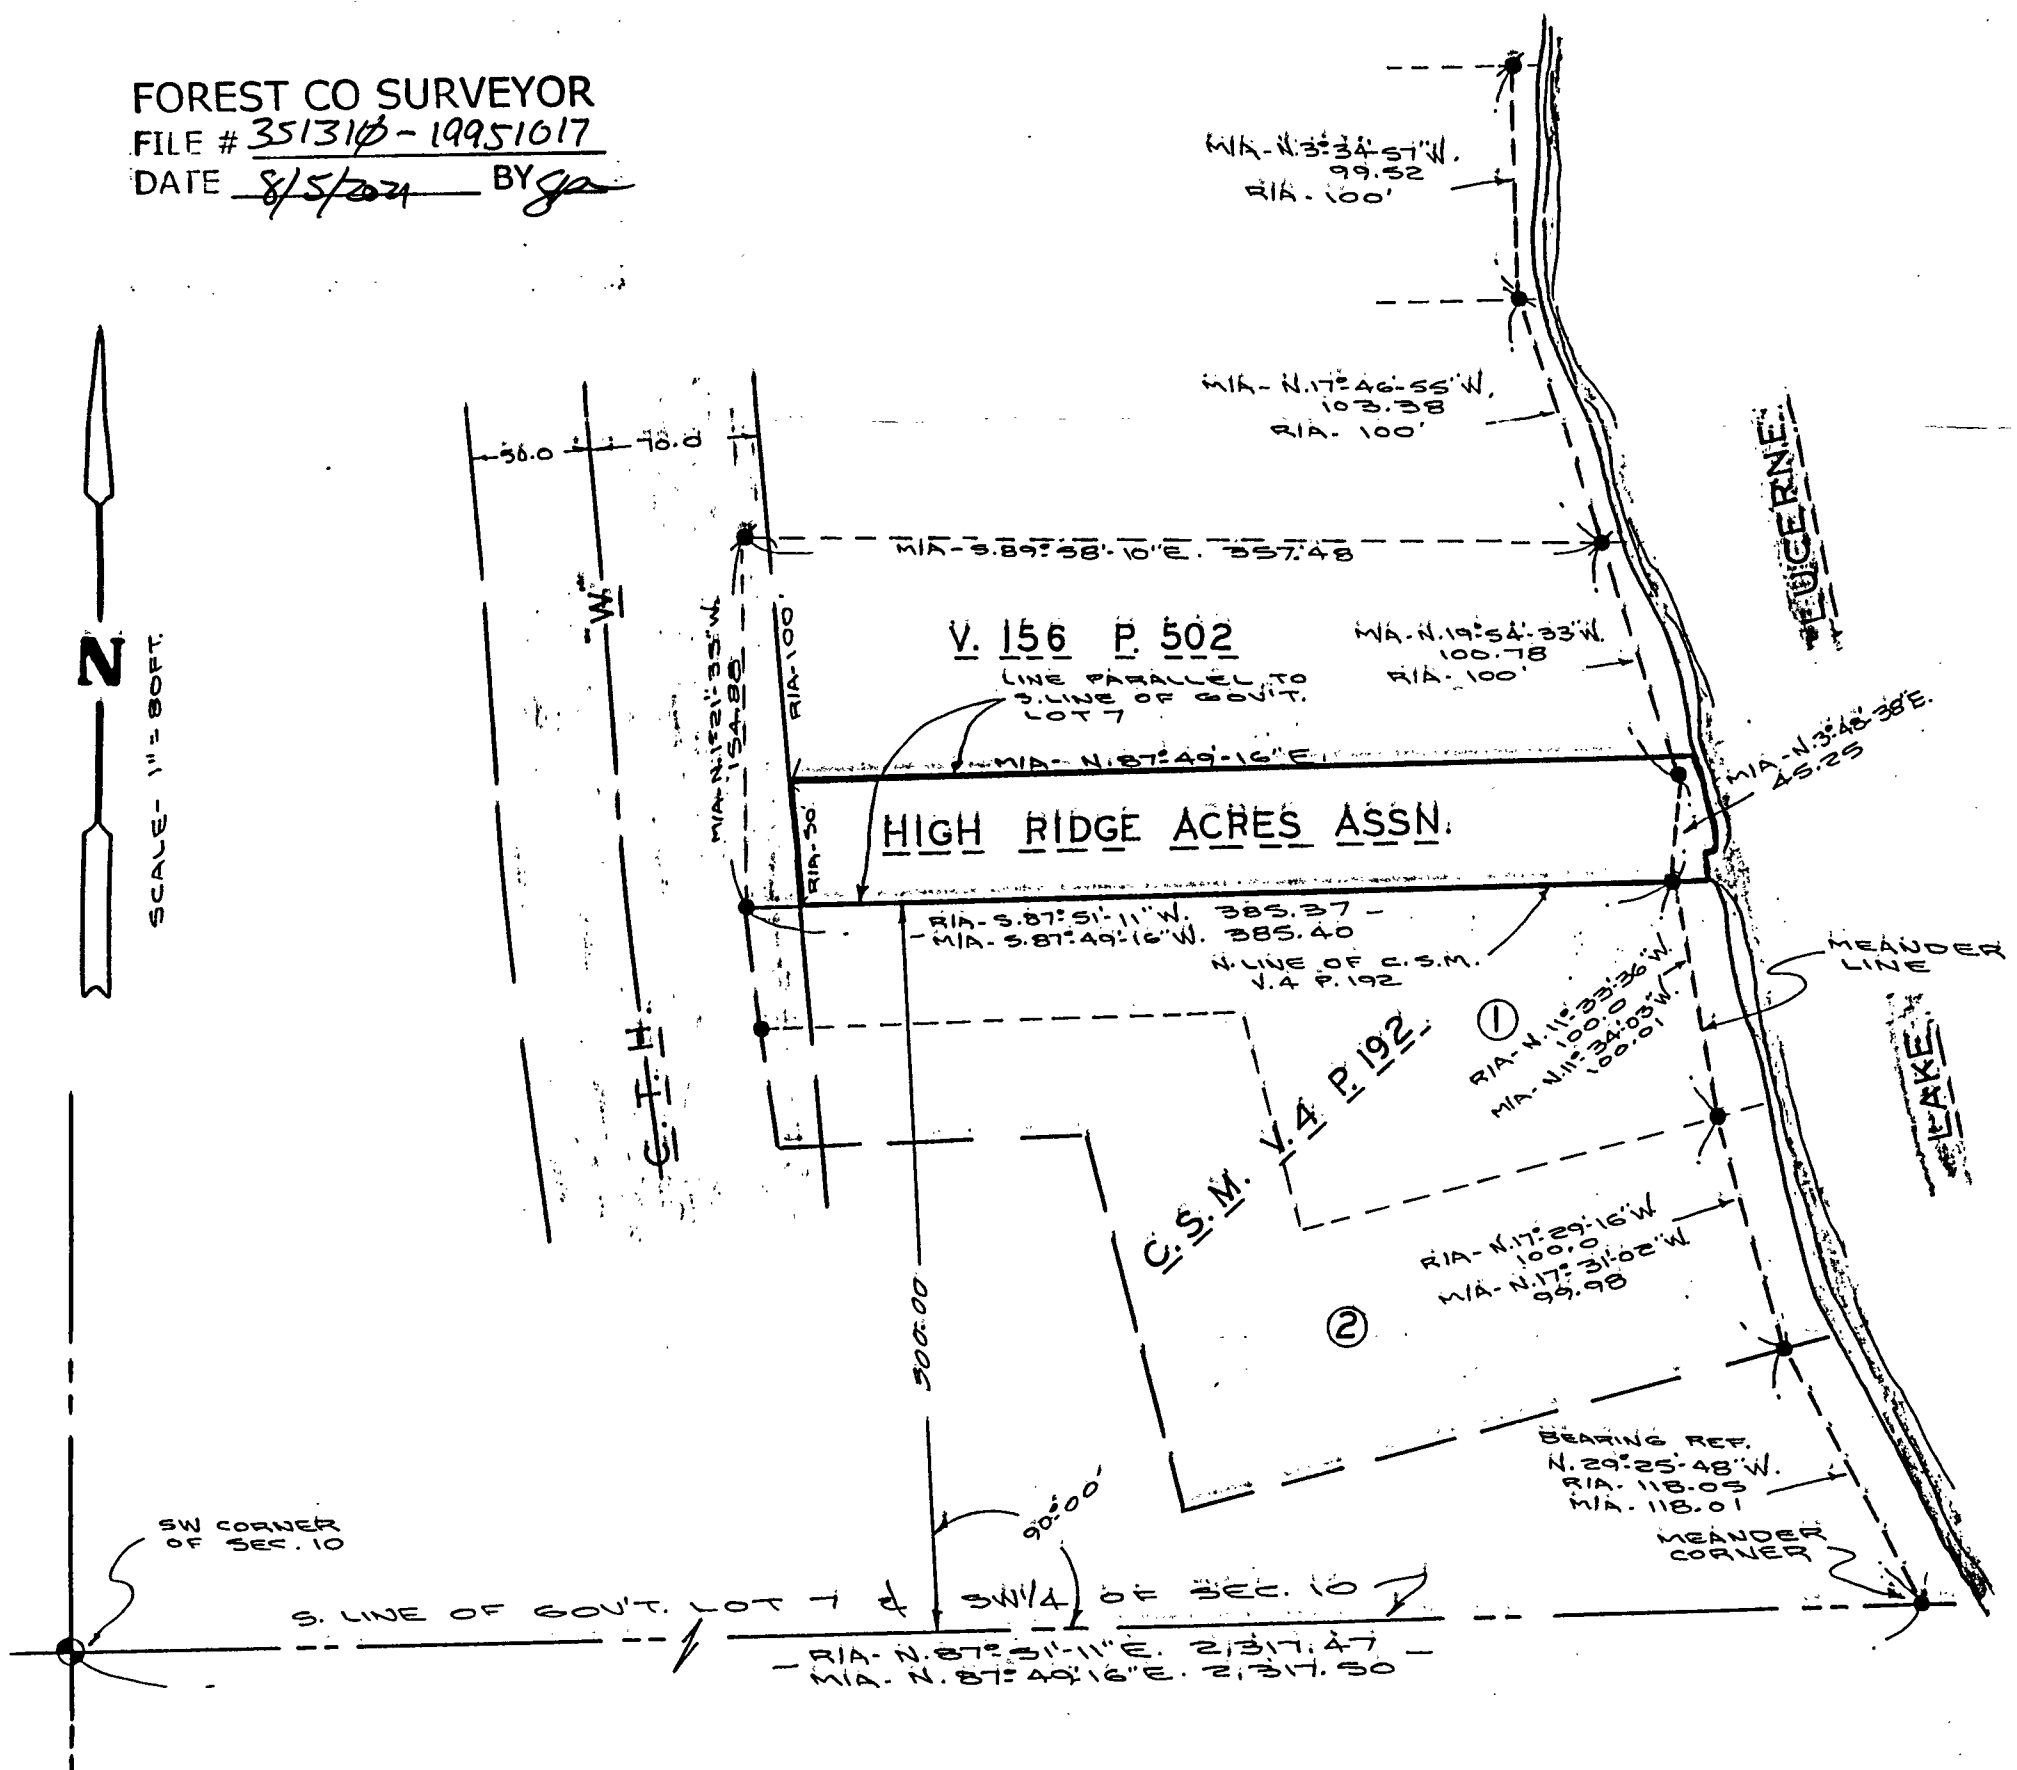

DETAIL

