


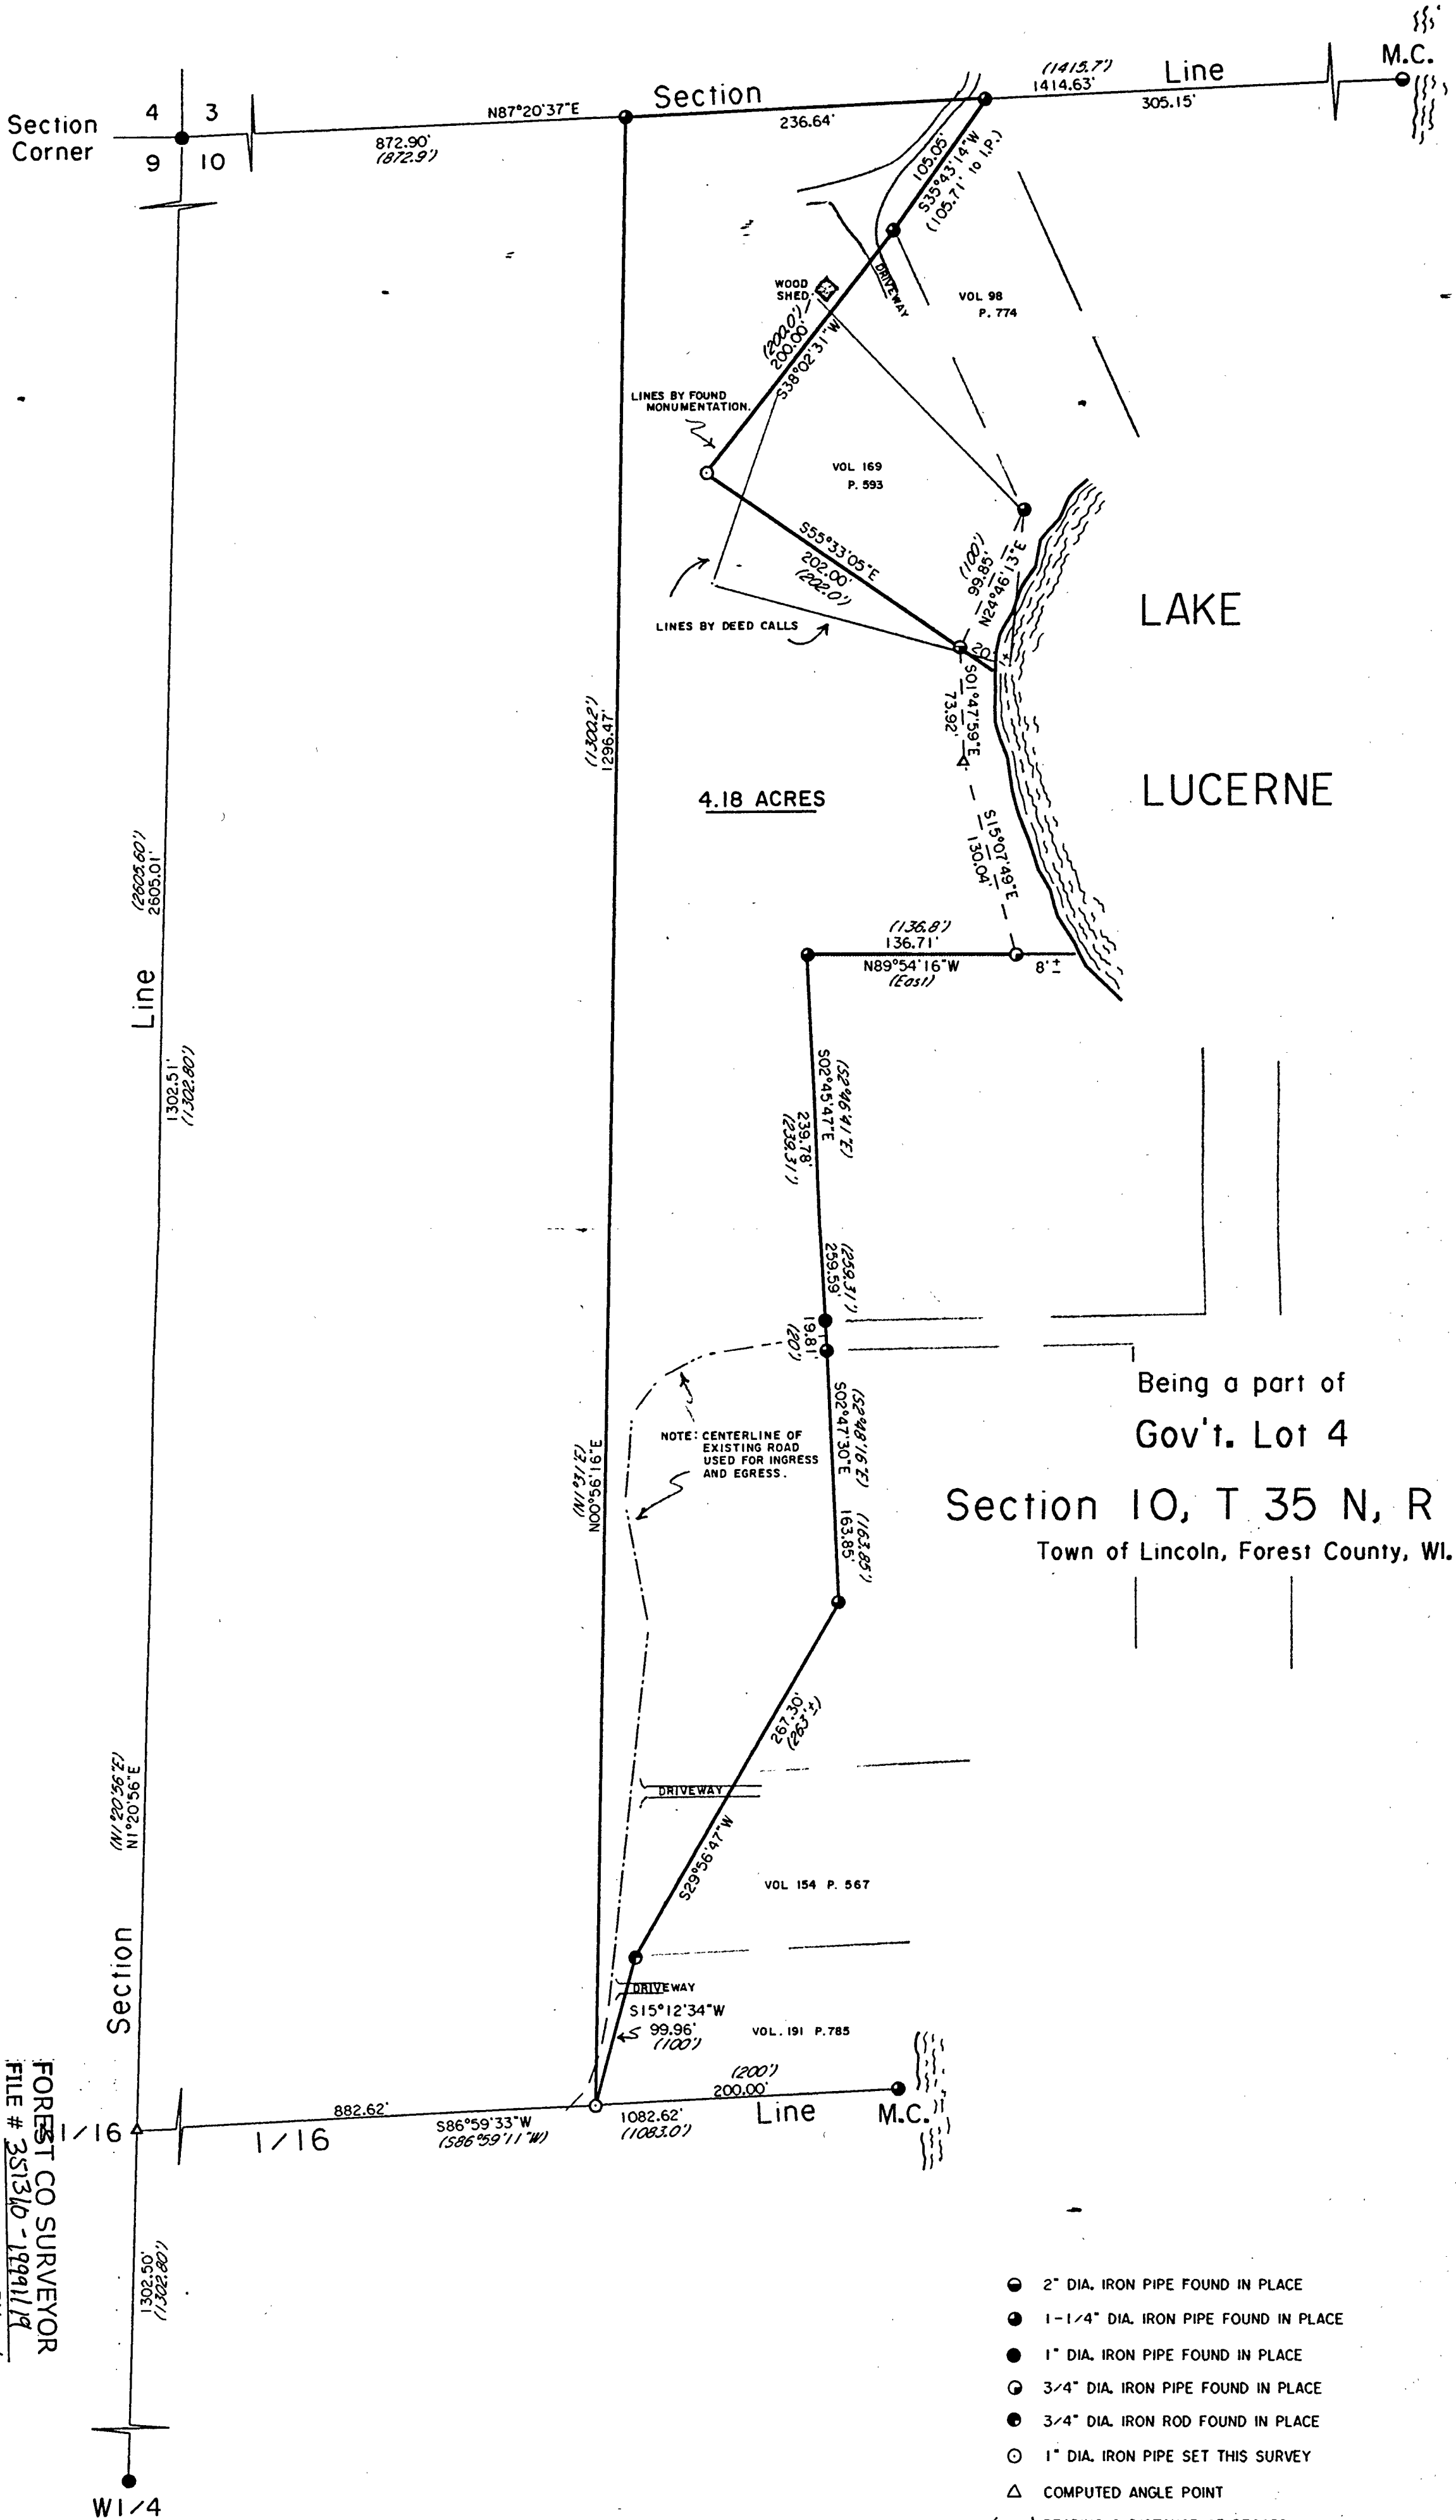


Bearings are based on the West Section line which bears N 1° 20'56\"E as being used in a previous survey.

Surveyor's Certificate

I hereby certify that I have surveyed and mapped the lands shown hereon and that, to the best of my knowledge and belief, said survey and map is a true and correct representation thereof, and that I have complied with the Wisconsin Administrative Code A-E 7.

Dated this 19th day of September, 1999.

[Signature]
Kip W. Soder, R.L.S. #1731
Soder Surveying
Three Lakes, WI. 54562

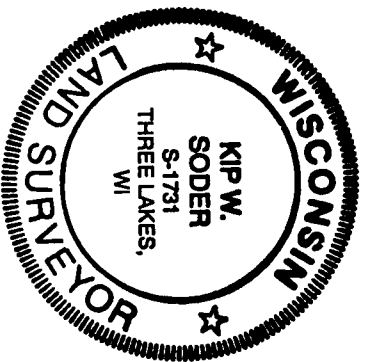

Survey For:

Dennis J. Landgraf

982 Eastshore Drive
Fox, Lake, IL. 60020

Scale: 1" = 80' Date: 11-19-99 Drawn By: K.W.S.

Soder Surveying
Three Lakes, WI. 54562

Drwg. No. 585

FOREST CO SURVEYOR
FILE # 351310-18941/19
DATE 8/5/2024 BY *[Signature]*

- 2" DIA. IRON PIPE FOUND IN PLACE
- 1-1/4" DIA. IRON PIPE FOUND IN PLACE
- 1" DIA. IRON PIPE FOUND IN PLACE
- 3/4" DIA. IRON PIPE FOUND IN PLACE
- 3/4" DIA. IRON ROD FOUND IN PLACE
- 1" DIA. IRON PIPE SET THIS SURVEY
- △ COMPUTED ANGLE POINT
- () BEARING & DISTANCE OF RECORD