



Parcel 20-103

Bearing base assumed,
referenced to the west line
of Parcel 2, bearing
S20°14'57"E

OREST CO SURVEYOR
FILE # 351310-20091008
DATE 8/5/2021 BY JPL

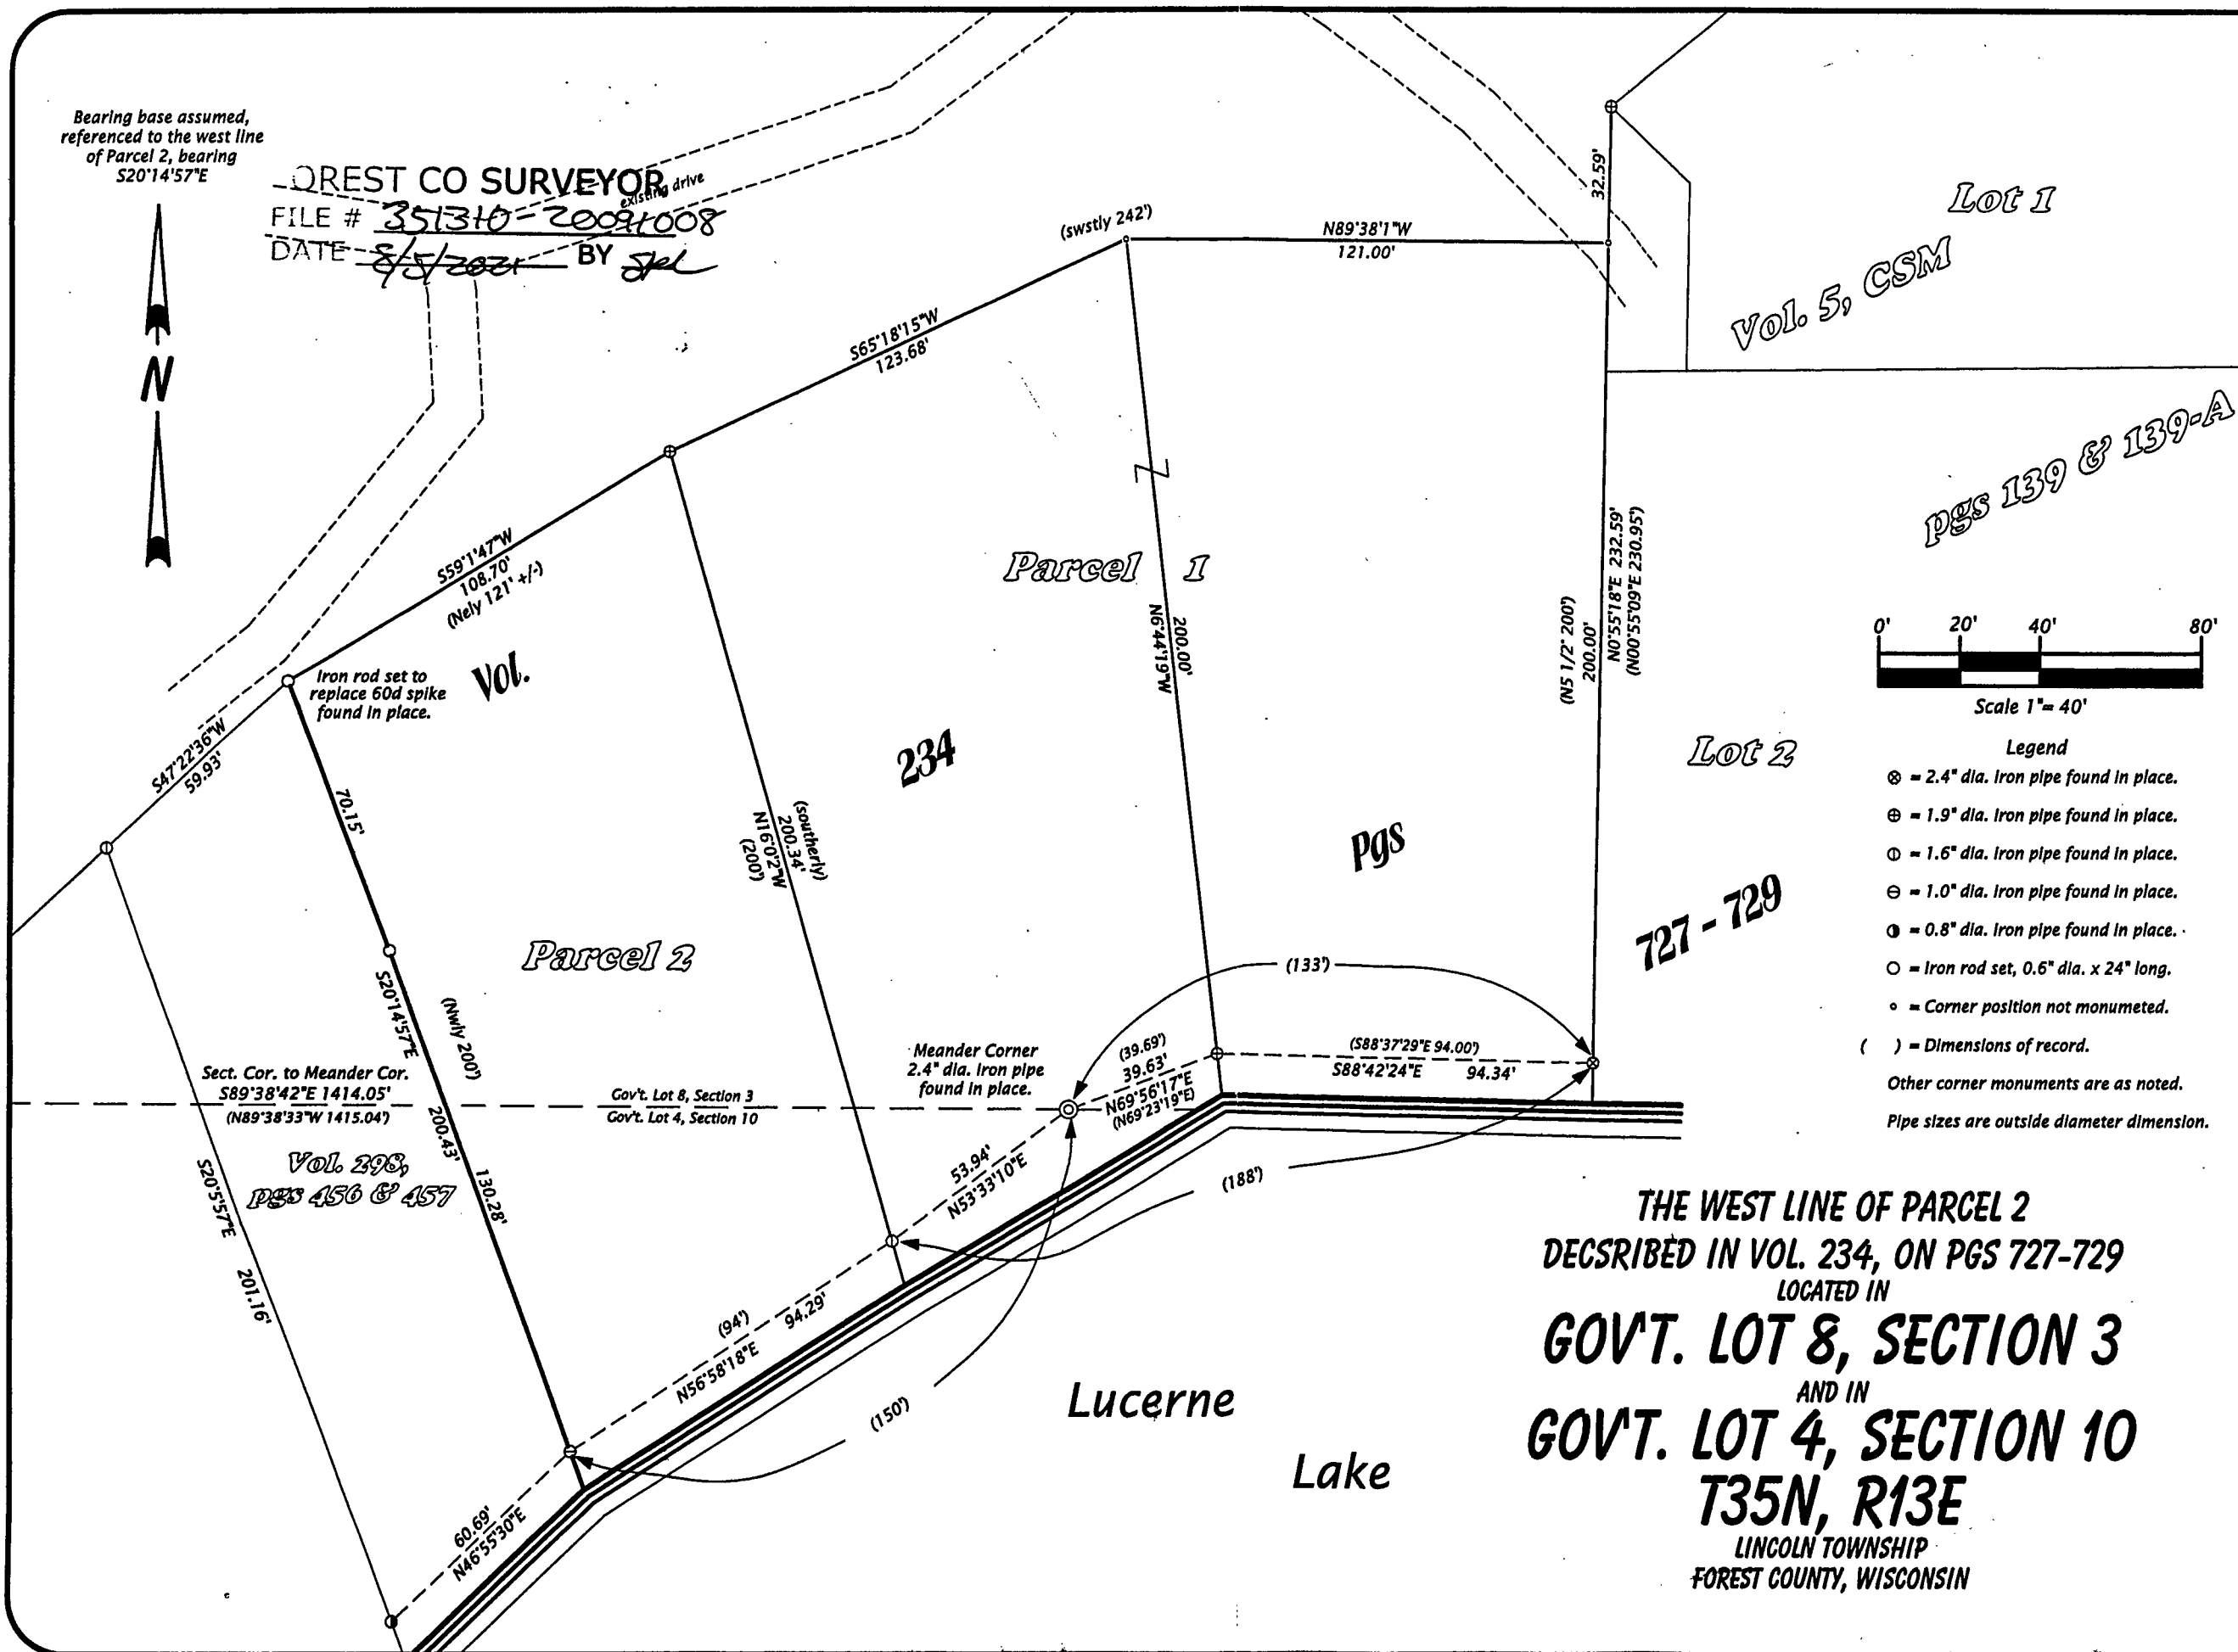


pgs 139 & 139-A

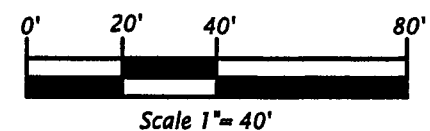

- Legend
- ⊗ = 2.4" dia. Iron pipe found in place.
 - ⊕ = 1.9" dia. Iron pipe found in place.
 - ⊙ = 1.6" dia. Iron pipe found in place.
 - ⊖ = 1.0" dia. Iron pipe found in place.
 - ⦿ = 0.8" dia. Iron pipe found in place.
 - = Iron rod set, 0.6" dia. x 24" long.
 - = Corner position not monumented.
 - () = Dimensions of record.
- Other corner monuments are as noted.
Pipe sizes are outside diameter dimension.

THE WEST LINE OF PARCEL 2
DESCRIBED IN VOL. 234, ON PGS 727-729
LOCATED IN
GOV'T. LOT 8, SECTION 3
AND IN
GOV'T. LOT 4, SECTION 10
T35N, R13E
LINCOLN TOWNSHIP
FOREST COUNTY, WISCONSIN

Oestreich
Surveying &
Mapping, LLC
5946 Forest Lane
Rhineland, WI 54501
Tel. (715) 362-5538
RLS2118@charter.net

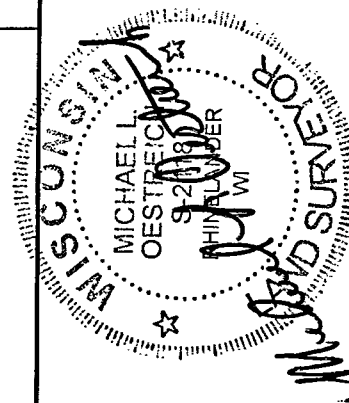

Map No. 08-31	File No. 3 & 10-3513	Drafted by M. Oestreich	Sheet 1 of 1 sheet
---------------	----------------------	-------------------------	--------------------

SURVEYOR'S CERTIFICATE
I, Michael L. Oestreich, Registered Land Surveyor No. S-2118, hereby certify that I have surveyed the property shown herein; that this map represents as accurate survey of said property to the best of my knowledge and belief; that I have performed this survey by order of Peter Tomasi; and that I have complied with the requirements of Wisconsin Administrative Code A-E 7.
Date 9/10/08