


PLAT OF SURVEY


FOR FOREST COUNTY

BEING THE WEST LINE OF THE NE 1/4 - SE 1/4 & THE
NORTH LINE OF THE SW 1/4 - SE 1/4 ALL IN SECTION 11,
T35N, R13E, TOWN OF LINCOLN, FOREST COUNTY, WISCONSIN

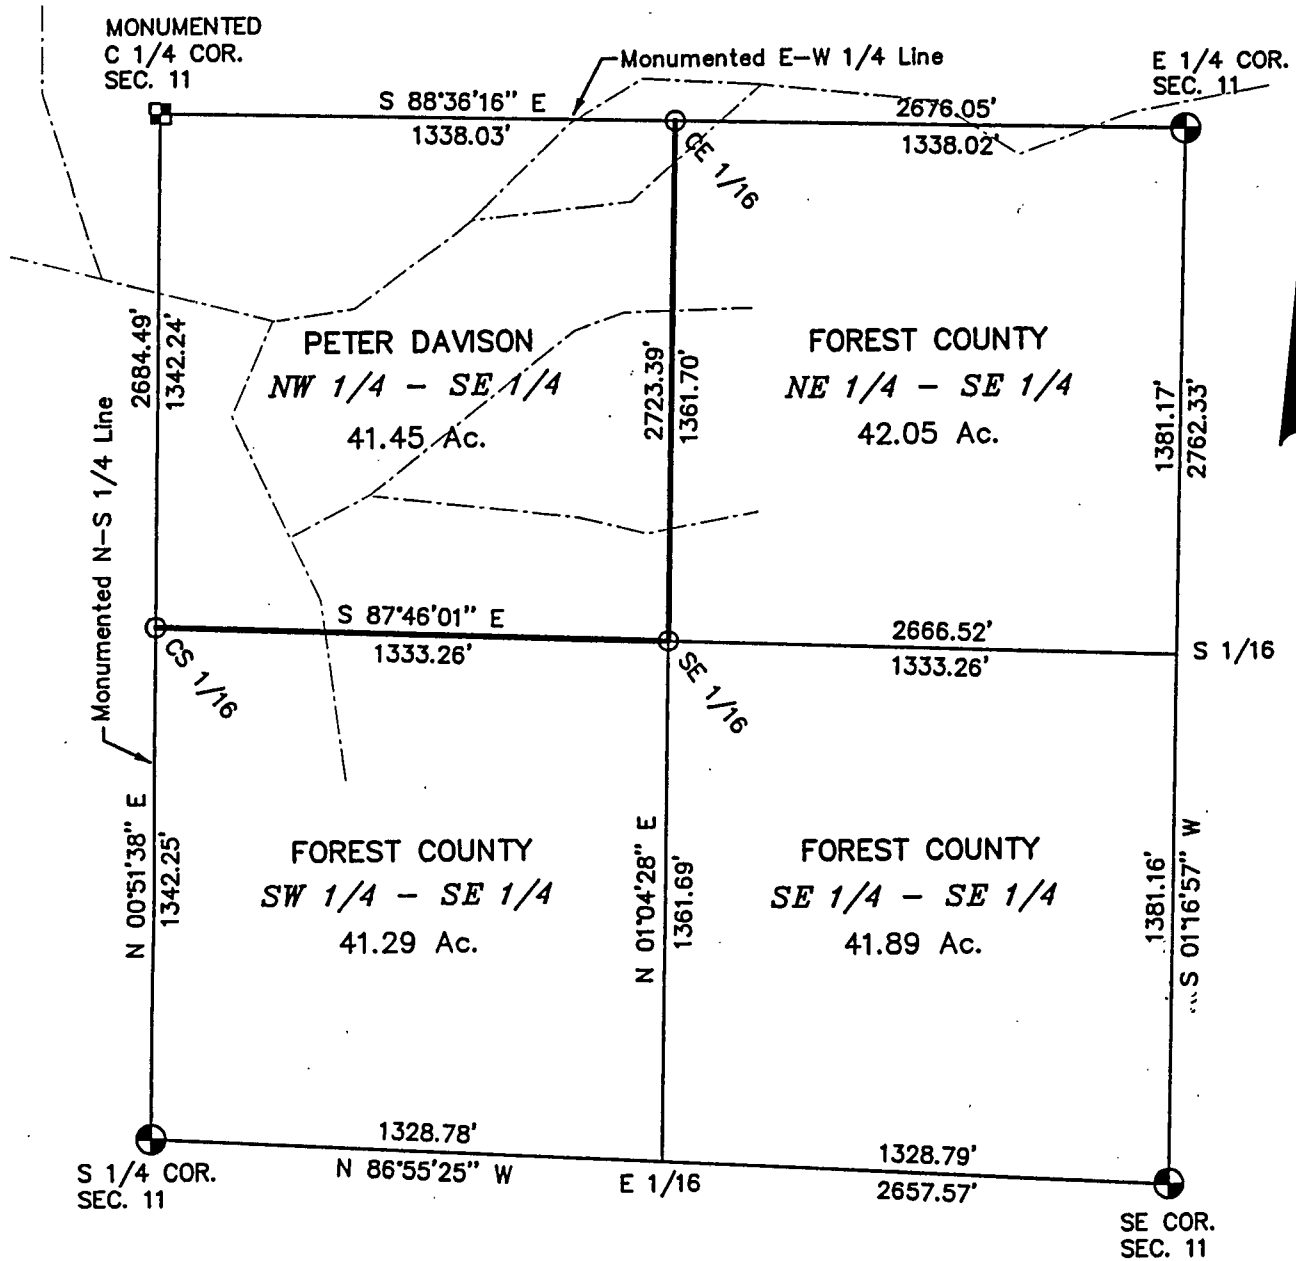

SURVEYOR'S CERTIFICATE:


I, Michael A. Treml, Registered Land Surveyor, HEREBY certify
that by the order of David Ziolkowski, County Forest Administrator:
FILE # I have surveyed and mapped the hereon described and depicted lines
DATE and that this map is a true and correct representation of the lines
surveyed to the best of my knowledge and belief.

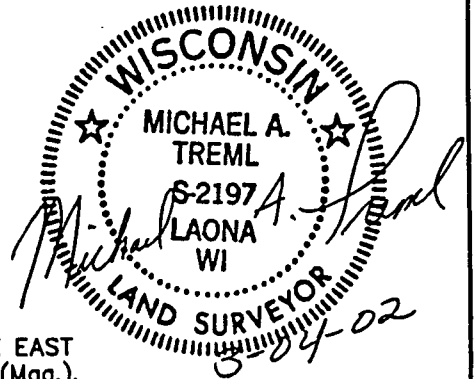

FOREST CO SURVEYOR

FILE # 351311-28520301 BEARINGS ARE ASSUMED AND REFERENCED TO THE EAST

DATE 8/5/2021 LINE OF THE SE 1/4 WHICH BEARS S 01°16'57\"/>

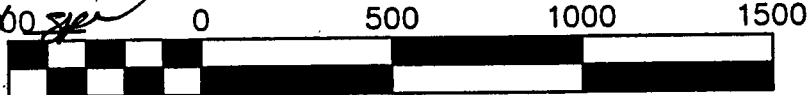

Scale 1" = 500'

DATE: MARCH 04, 2002	LEGEND:	SHT. NO.
DWG. NO.: 243-02	2" DIA. IRON PIPE W/STAMPED BRASS CAP FOUND	1 OF 1
	2" DIA. FOREST COUNTY ALUMINUM PIPE MONUMENT FOUND	
	3/4" X 24" REBAR SET	

11-35-13