


FOREST CO SURVEYOR

FILE # 351314-19750722

DATE 8/5/2021 BY *gph*

CERTIFIED SURVEY MAP

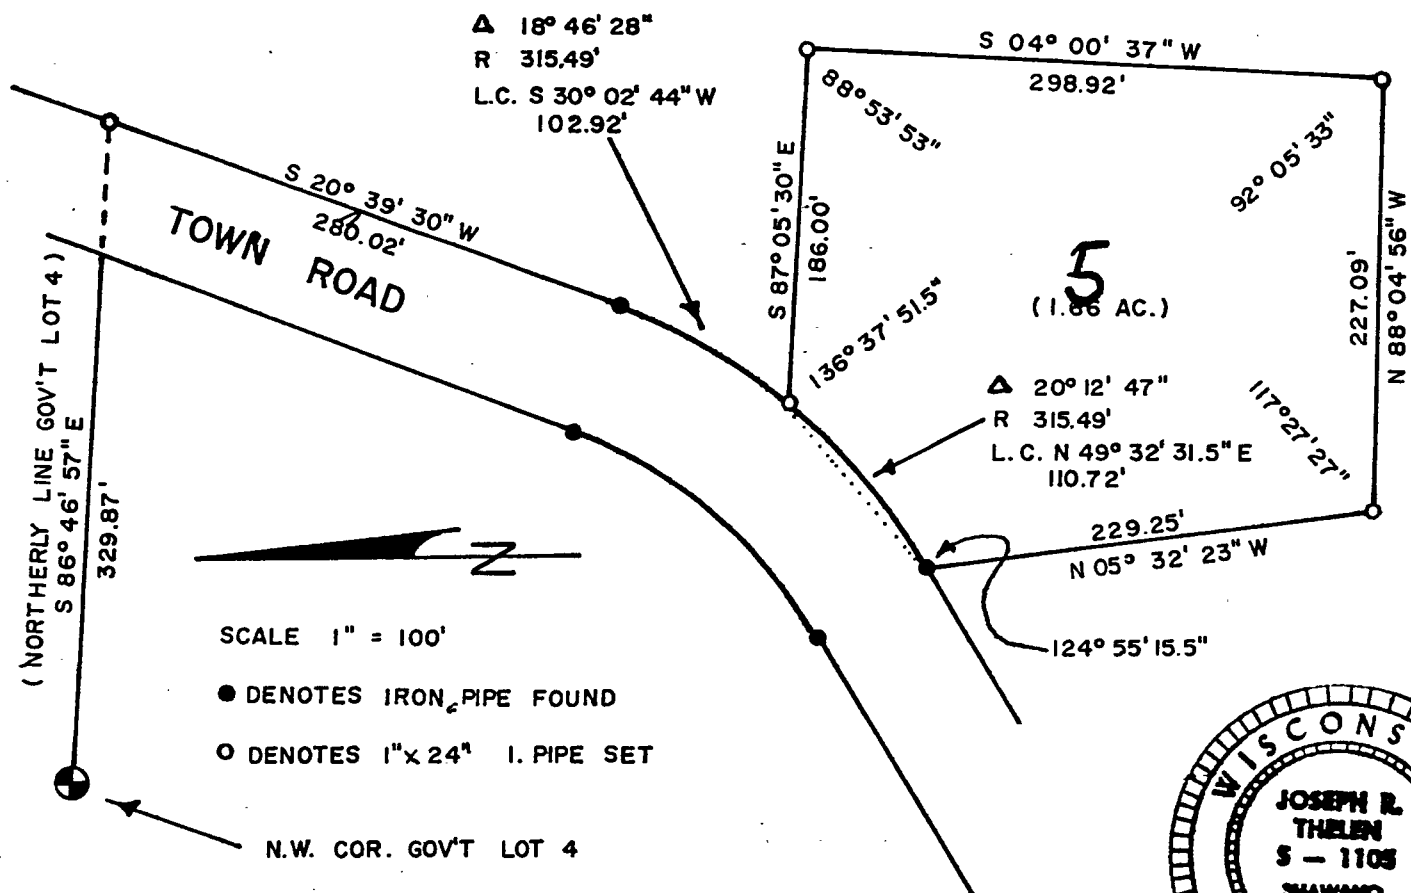

PART OF GOV'T LOT 4, SEC. 14, T35N, R13E,
TOWN OF LINCOLN, FOREST COUNTY, WIS.

I, JOSEPH R. THELEN, LAND SURVEYOR, WIS. REG. NO. S-1105, HEREBY CERTIFY THAT I HAVE SURVEYED, MAPPED AND MONUMENTED THAT PART OF GOV'T LOT 4, SEC. 14, T35N, R13E, IN THE TOWN OF LINCOLN, FOREST COUNTY WISCONSIN, DESCRIBED AS FOLLOWS; COMMENCING AT THE NW. CORNER OF GOV'T LOT 4; THENCE S 86° 46' 57" E ALONG THE NORTHERLY LINE OF GOV'T LOT 4, 329.87 FEET TO THE EAST LINE OF A EXISTING TOWN ROAD; THENCE S 20° 39' 30" W, 280.02 FEET; THENCE FOLLOWING A CURVE TO THE RIGHT, SAID CURVE HAVING A CENTRAL ANGLE OF 18° 46' 28", A RADIUS OF 315.49 FEET AND WITH A CHORD OF S 30° 02' 44" W, 102.92 FEET TO THE PLACE OF BEGINNING; THENCE S 87° 05' 30" E, 186.00 FEET; THENCE S 04° 00' 37" W 298.92 FEET; THENCE N 88° 04' 56" W 227.09 FEET; THENCE N 05° 32' 23" W 229.25 FEET TO SAID TOWN ROAD; THENCE FOLLOWING A CURVE CONCAVE TO THE NORTHWEST, SAID CURVE HAVING A CENTRAL ANGLE OF 20° 12' 47", A RADIUS OF 315.49 FEET AND WITH A CHORD OF N 49° 32' 31.5" E, 110.72 FEET TO THE PLACE OF BEGINNING.

I FURTHER CERTIFY THAT I MADE SAID SURVEY BY ORDER AND DIRECTION OF FRED WESTPHAL, OWNER OF THE SAID LANDS; THAT THE MAP HEREON DRAWN IS A TRUE AND COR-

(OVER)

Approved 7-22-75
P.L.J.

118