

Survey of lands occupied
by Joseph Fraid, located in Government
Lot 1 and Government Lot 2, Section 14,
Township 35 North, Range 13 East, Town
of Lincoln, Forest County, Wisconsin.

Notes

1. Surveyed for:
Joseph Fraid
1111 So. 74th
West Allis, Wis.
53214
2. Surveyed by:
Norman A. Harrison
670 C.T.H. "MM"
Oregon, Wis.
53575
3. Bearings referenced to
bearings on Certified
Survey Map, Doc. No.
139021
4. Agreement reached with Joseph Fraid to
use existing iron pipe found along the
lake shore and along the town road to
define his boundaries. This agreement
is compliance with Chapter A-E 7.01 (2)
of the Wis. Administrative Code.

Legend


- existing irons
- 1 inch x 48 inch
iron pipe set.
- () recorded data
- 1 inch x 30 inch
iron pipe set

FOREST CO SURVEYOR
FILE # 351314-19901122
DATE 8/5/2021 BY *[Signature]*

C. S. M. NO. 123902 V. 3 P. 110

C. S. M. NO. 139021 V. 4 P. 91

SCALE: 1 in. = 200 ft..
revised; April 7, 1991

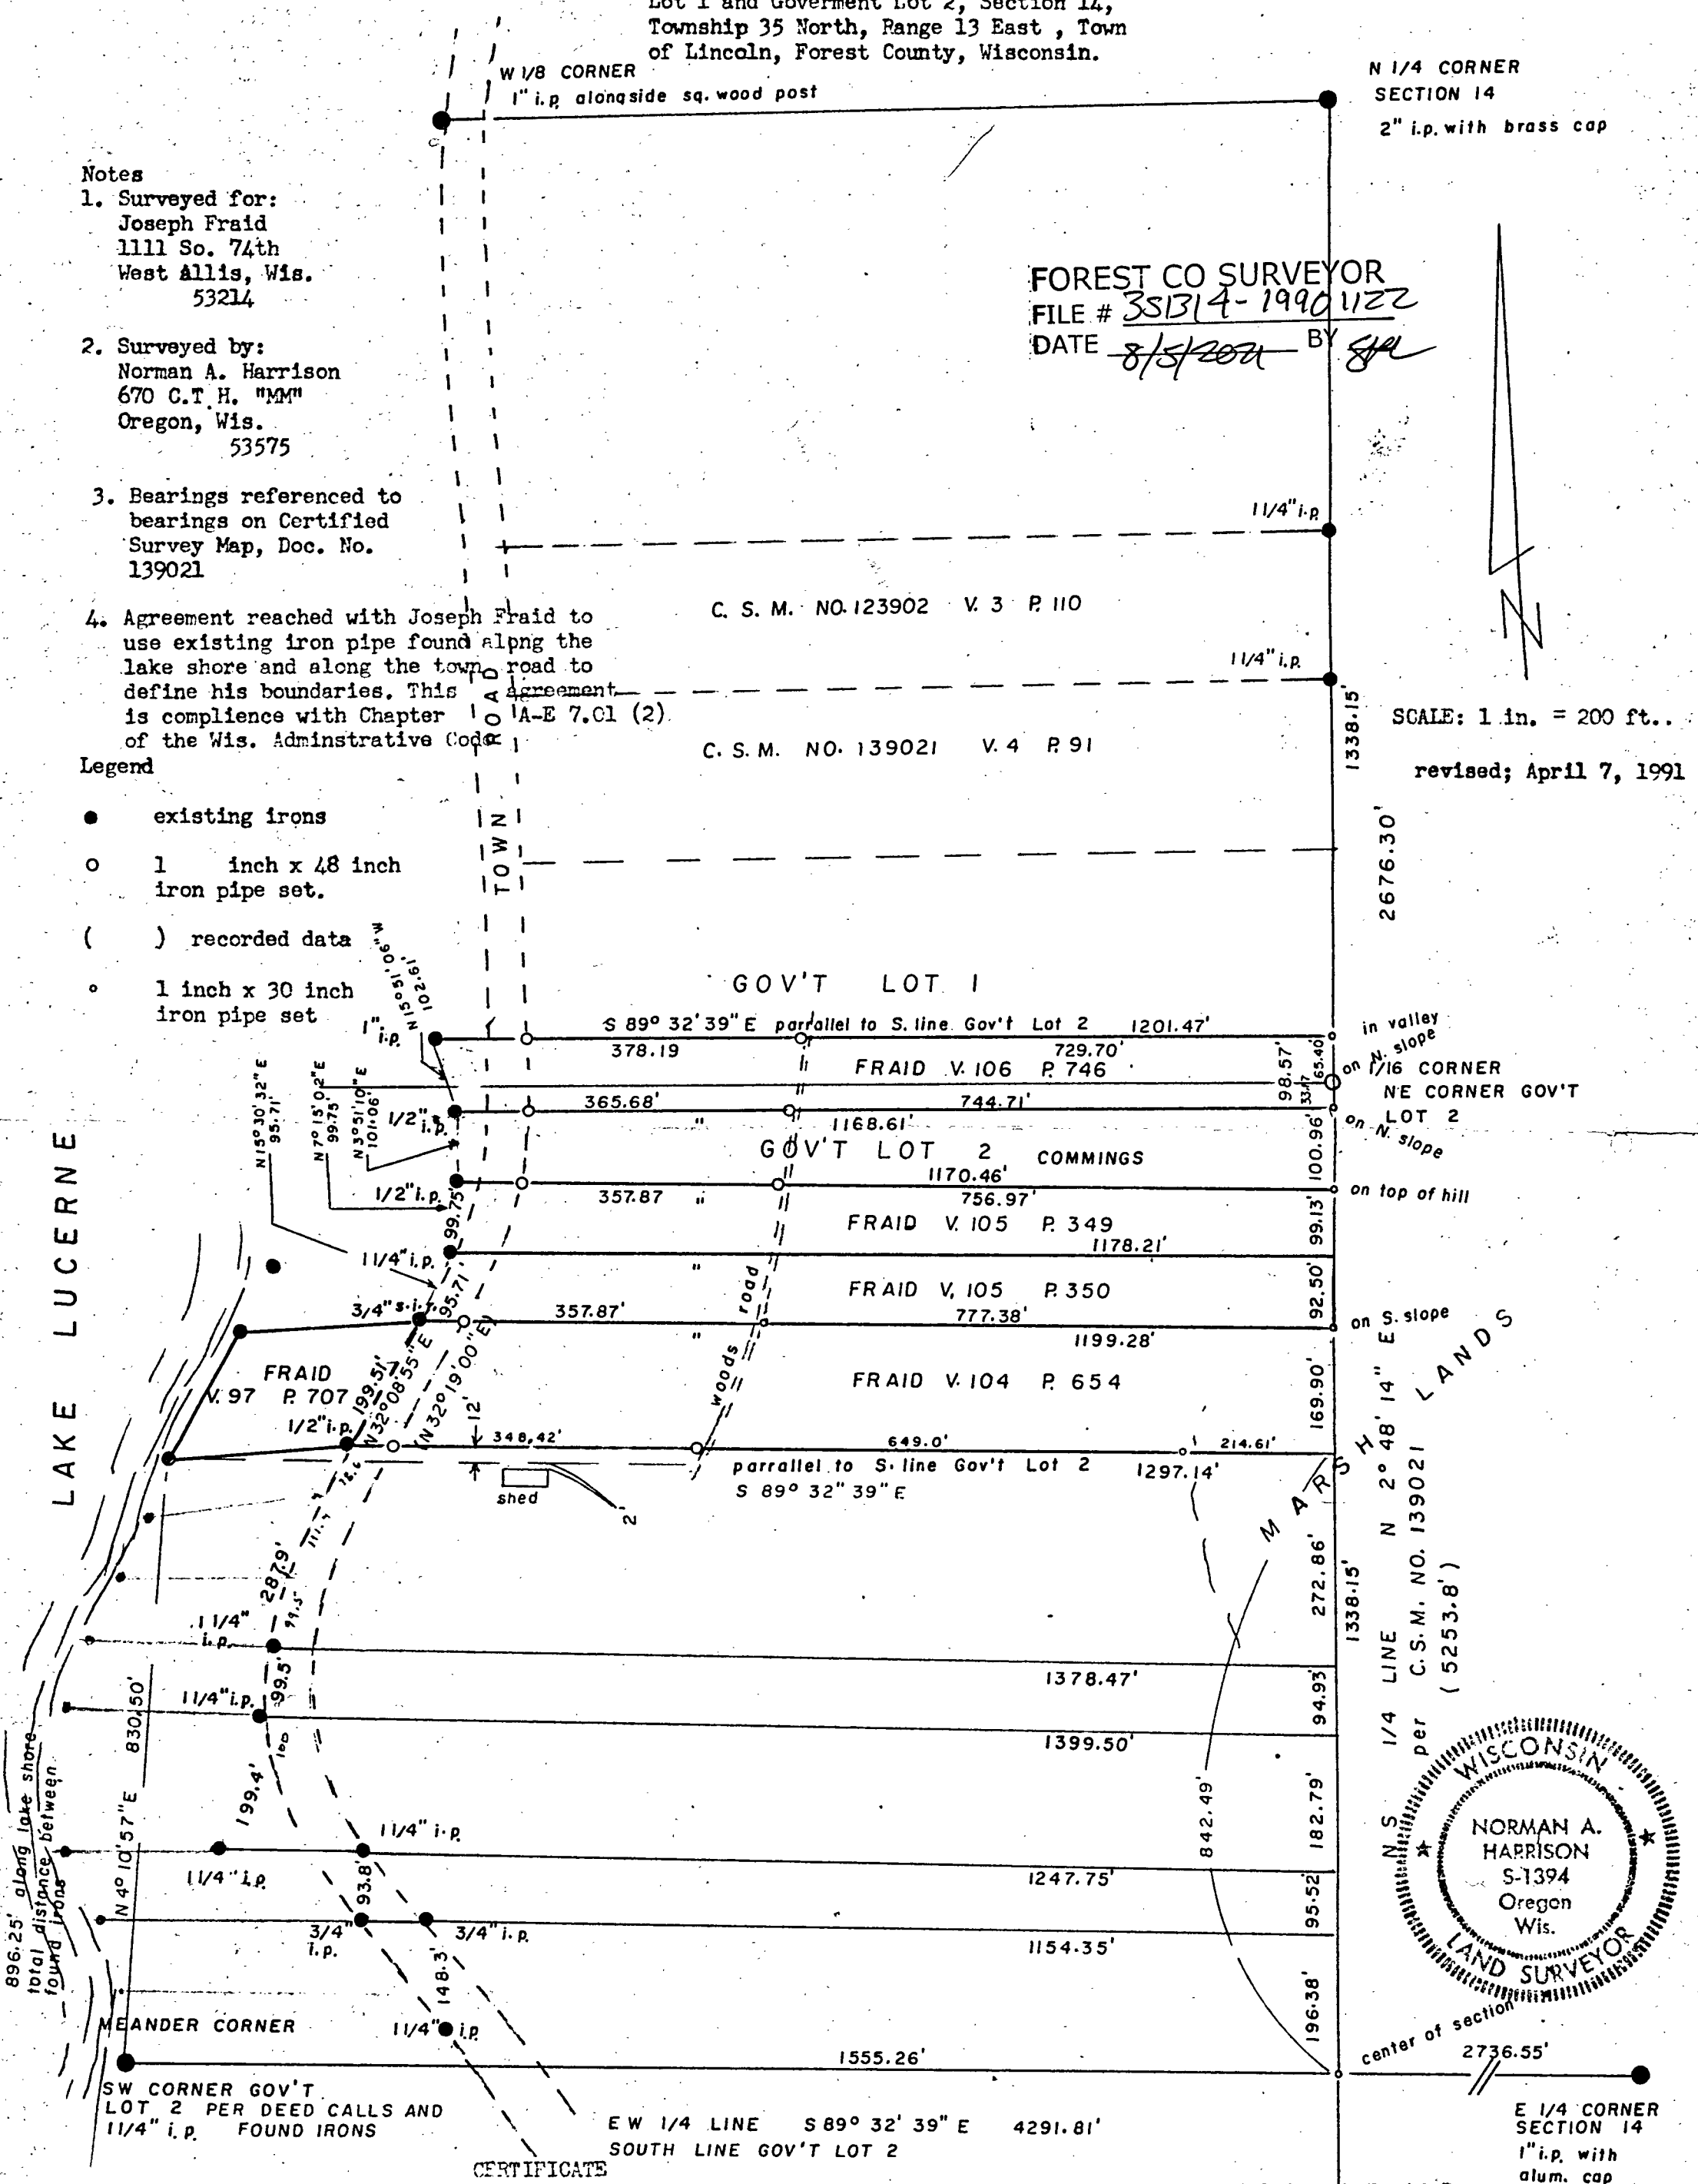

CERTIFICATE

I, Norman A. Harrison, hereby certify that under the direction of Joseph Fraid I have surveyed the lands owned by said Joseph Fraid located in Government Lot 1 and in Government Lot 2, Section 14, Township 35 North, Range 13 East according to descriptions furnished and that to the best of my knowledge and belief the map hereon is a correct representation of monuments found, measurements made and of monuments set to establish the boundaries of said lands as shown on this map.

date November 22, 1990

[Signature]
Norman A. Harrison

prepared by: N.A. Harrison
date: July 14, 1990
order no. 167
sheet 1 of 1

