


FOREST CO SURVEYOR
FILE # 351314 - 20021014
DATE 6/1/04

PLAT OF SURVEY

FOR ELIZABETH RUTH KRANITZ

PART OF GOV'T LOT 2 IN SECTION 14, T35N, R13E,
TOWN OF LINCOLN, FOREST COUNTY, WISCONSIN

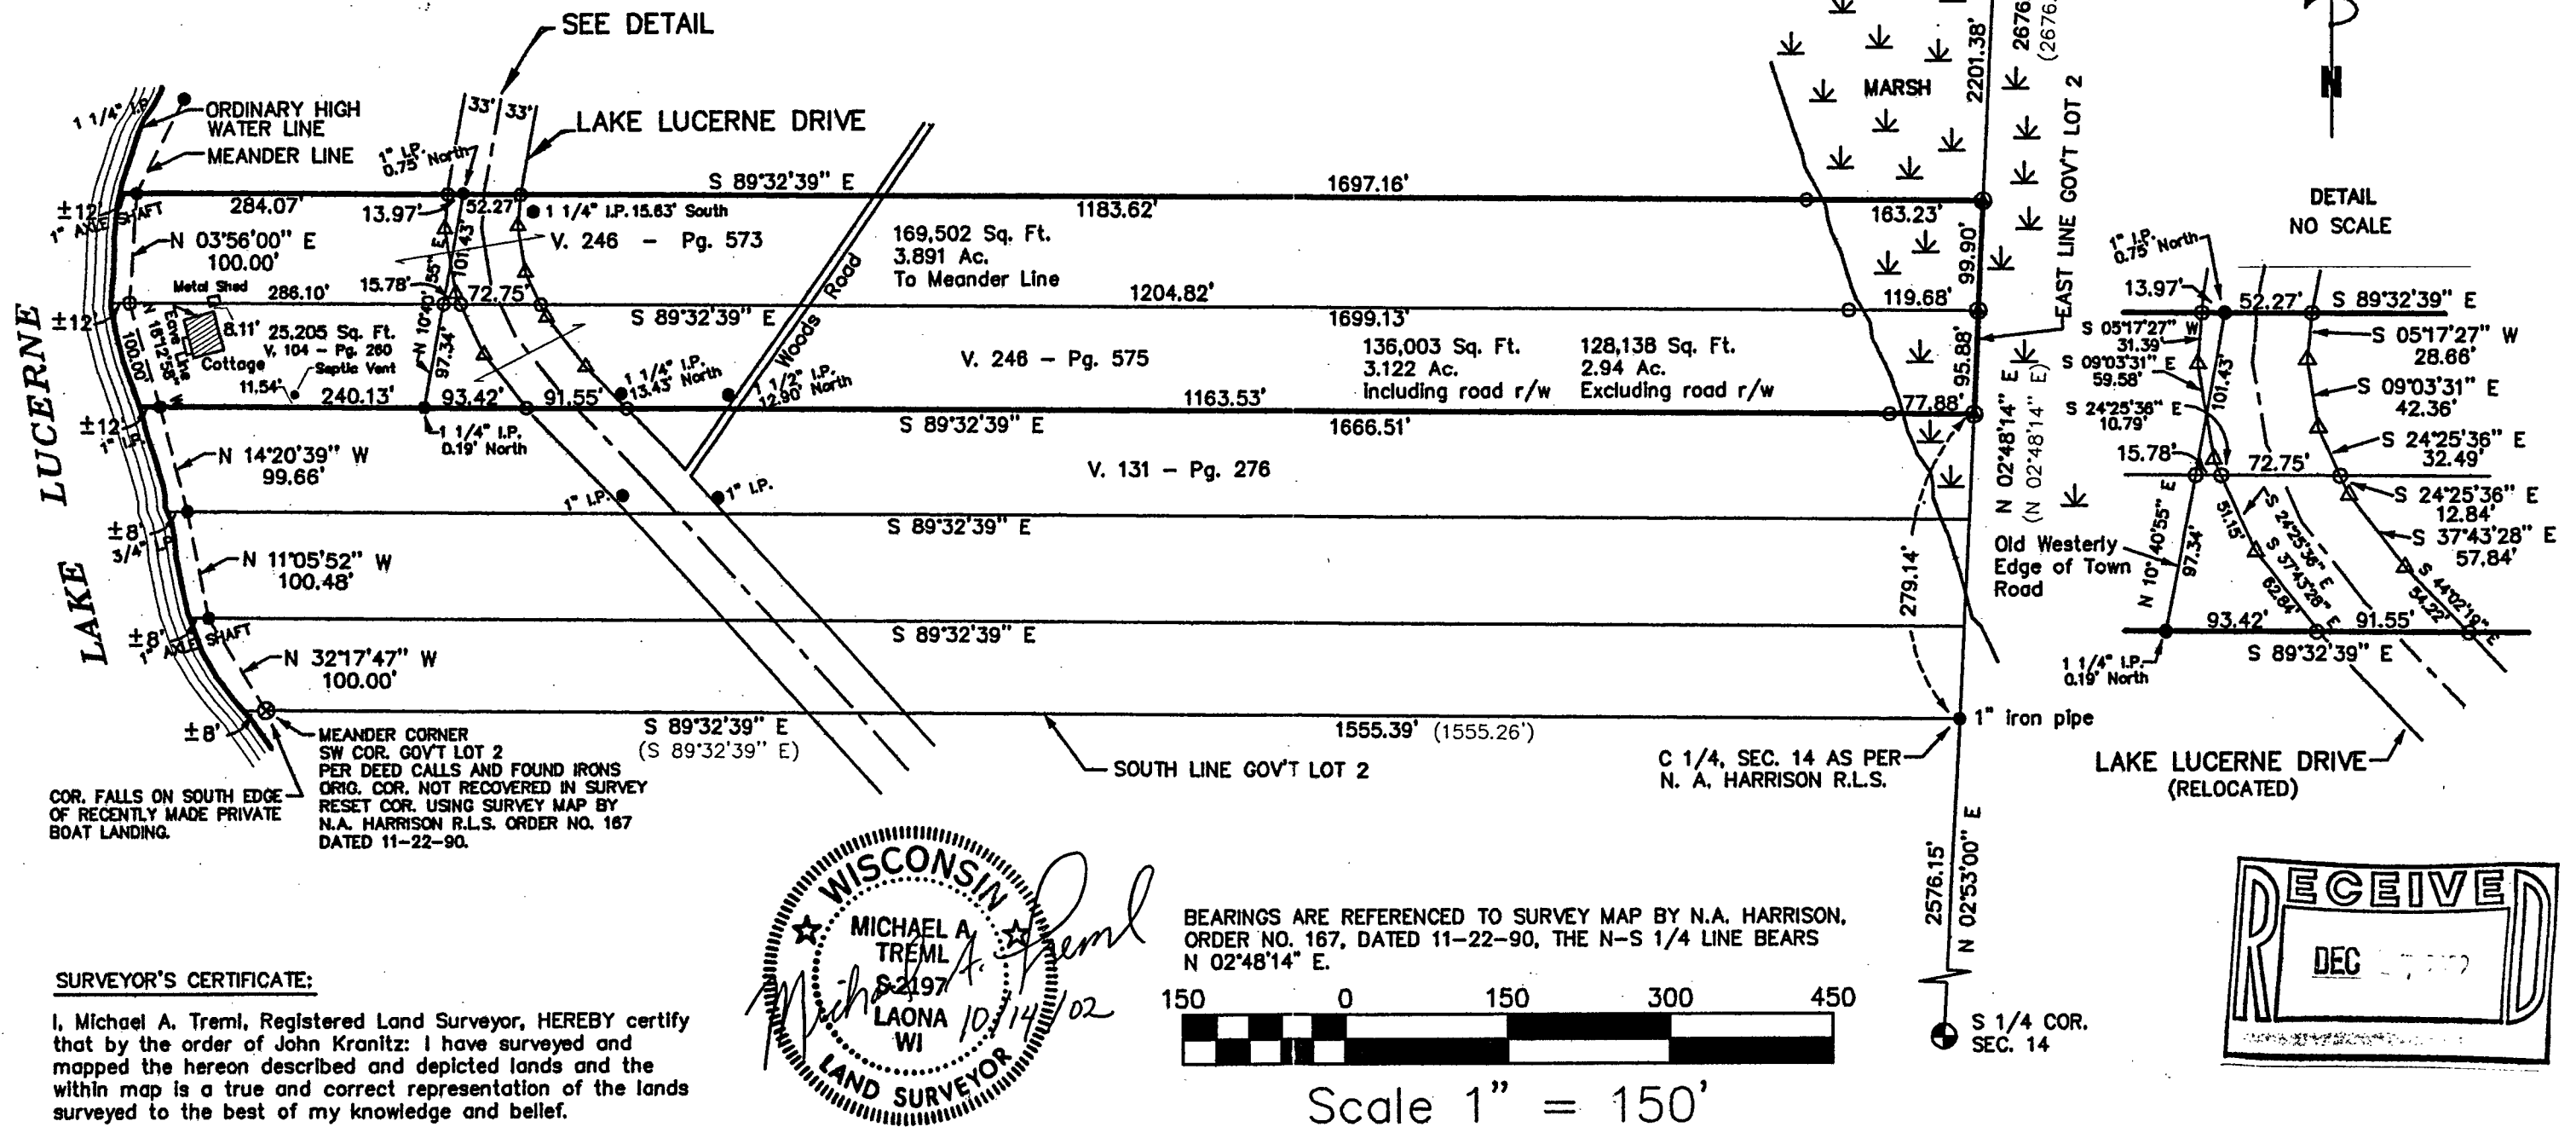


SURVEYOR'S CERTIFICATE:

I, Michael A. Tremi, Registered Land Surveyor, HEREBY certify that by the order of John Kranitz: I have surveyed and mapped the hereon described and depicted lands and the within map is a true and correct representation of the lands surveyed to the best of my knowledge and belief.



BEARINGS ARE REFERENCED TO SURVEY MAP BY N.A. HARRISON,
ORDER NO. 167, DATED 11-22-90, THE N-S 1/4 LINE BEARS
N 02°48'14" E.

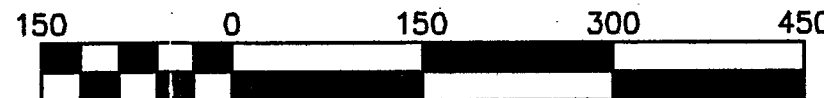

Scale 1" = 150'

DRAWN BY: MICHAEL A. TREML DATE: OCTOBER 14, 2002 DWG. NO.: 294-02	LEGEND: ■ 2" IRON PIPE W/BRASS CAP FOUND ⊕ 2" FOREST COUNTY ALUMINUM MON. FOUND ● EXISTING IRONS (AS NOTED) ⊗ 1 1/4" X 30" IRON PIPE SET ⊙ STEEL FENCE RAIL 72" LONG SET ○ 3/4" X 24" REBAR SET △ COMPUTED POSITION () RECORDED AS	SHT. NO. 1 of 1
--	--	------------------------

14-35-13