

*12-7-06


LOCATION \ DESCRIPTION

PART OF GOVERNMENT LOT 4 OF SECTION 14, T35N-R13E, TOWN OF LINCOLN, FOREST COUNTY, WISCONSIN

14-35-13

06-3537

KAMPS OFFICE MAP NUMBER

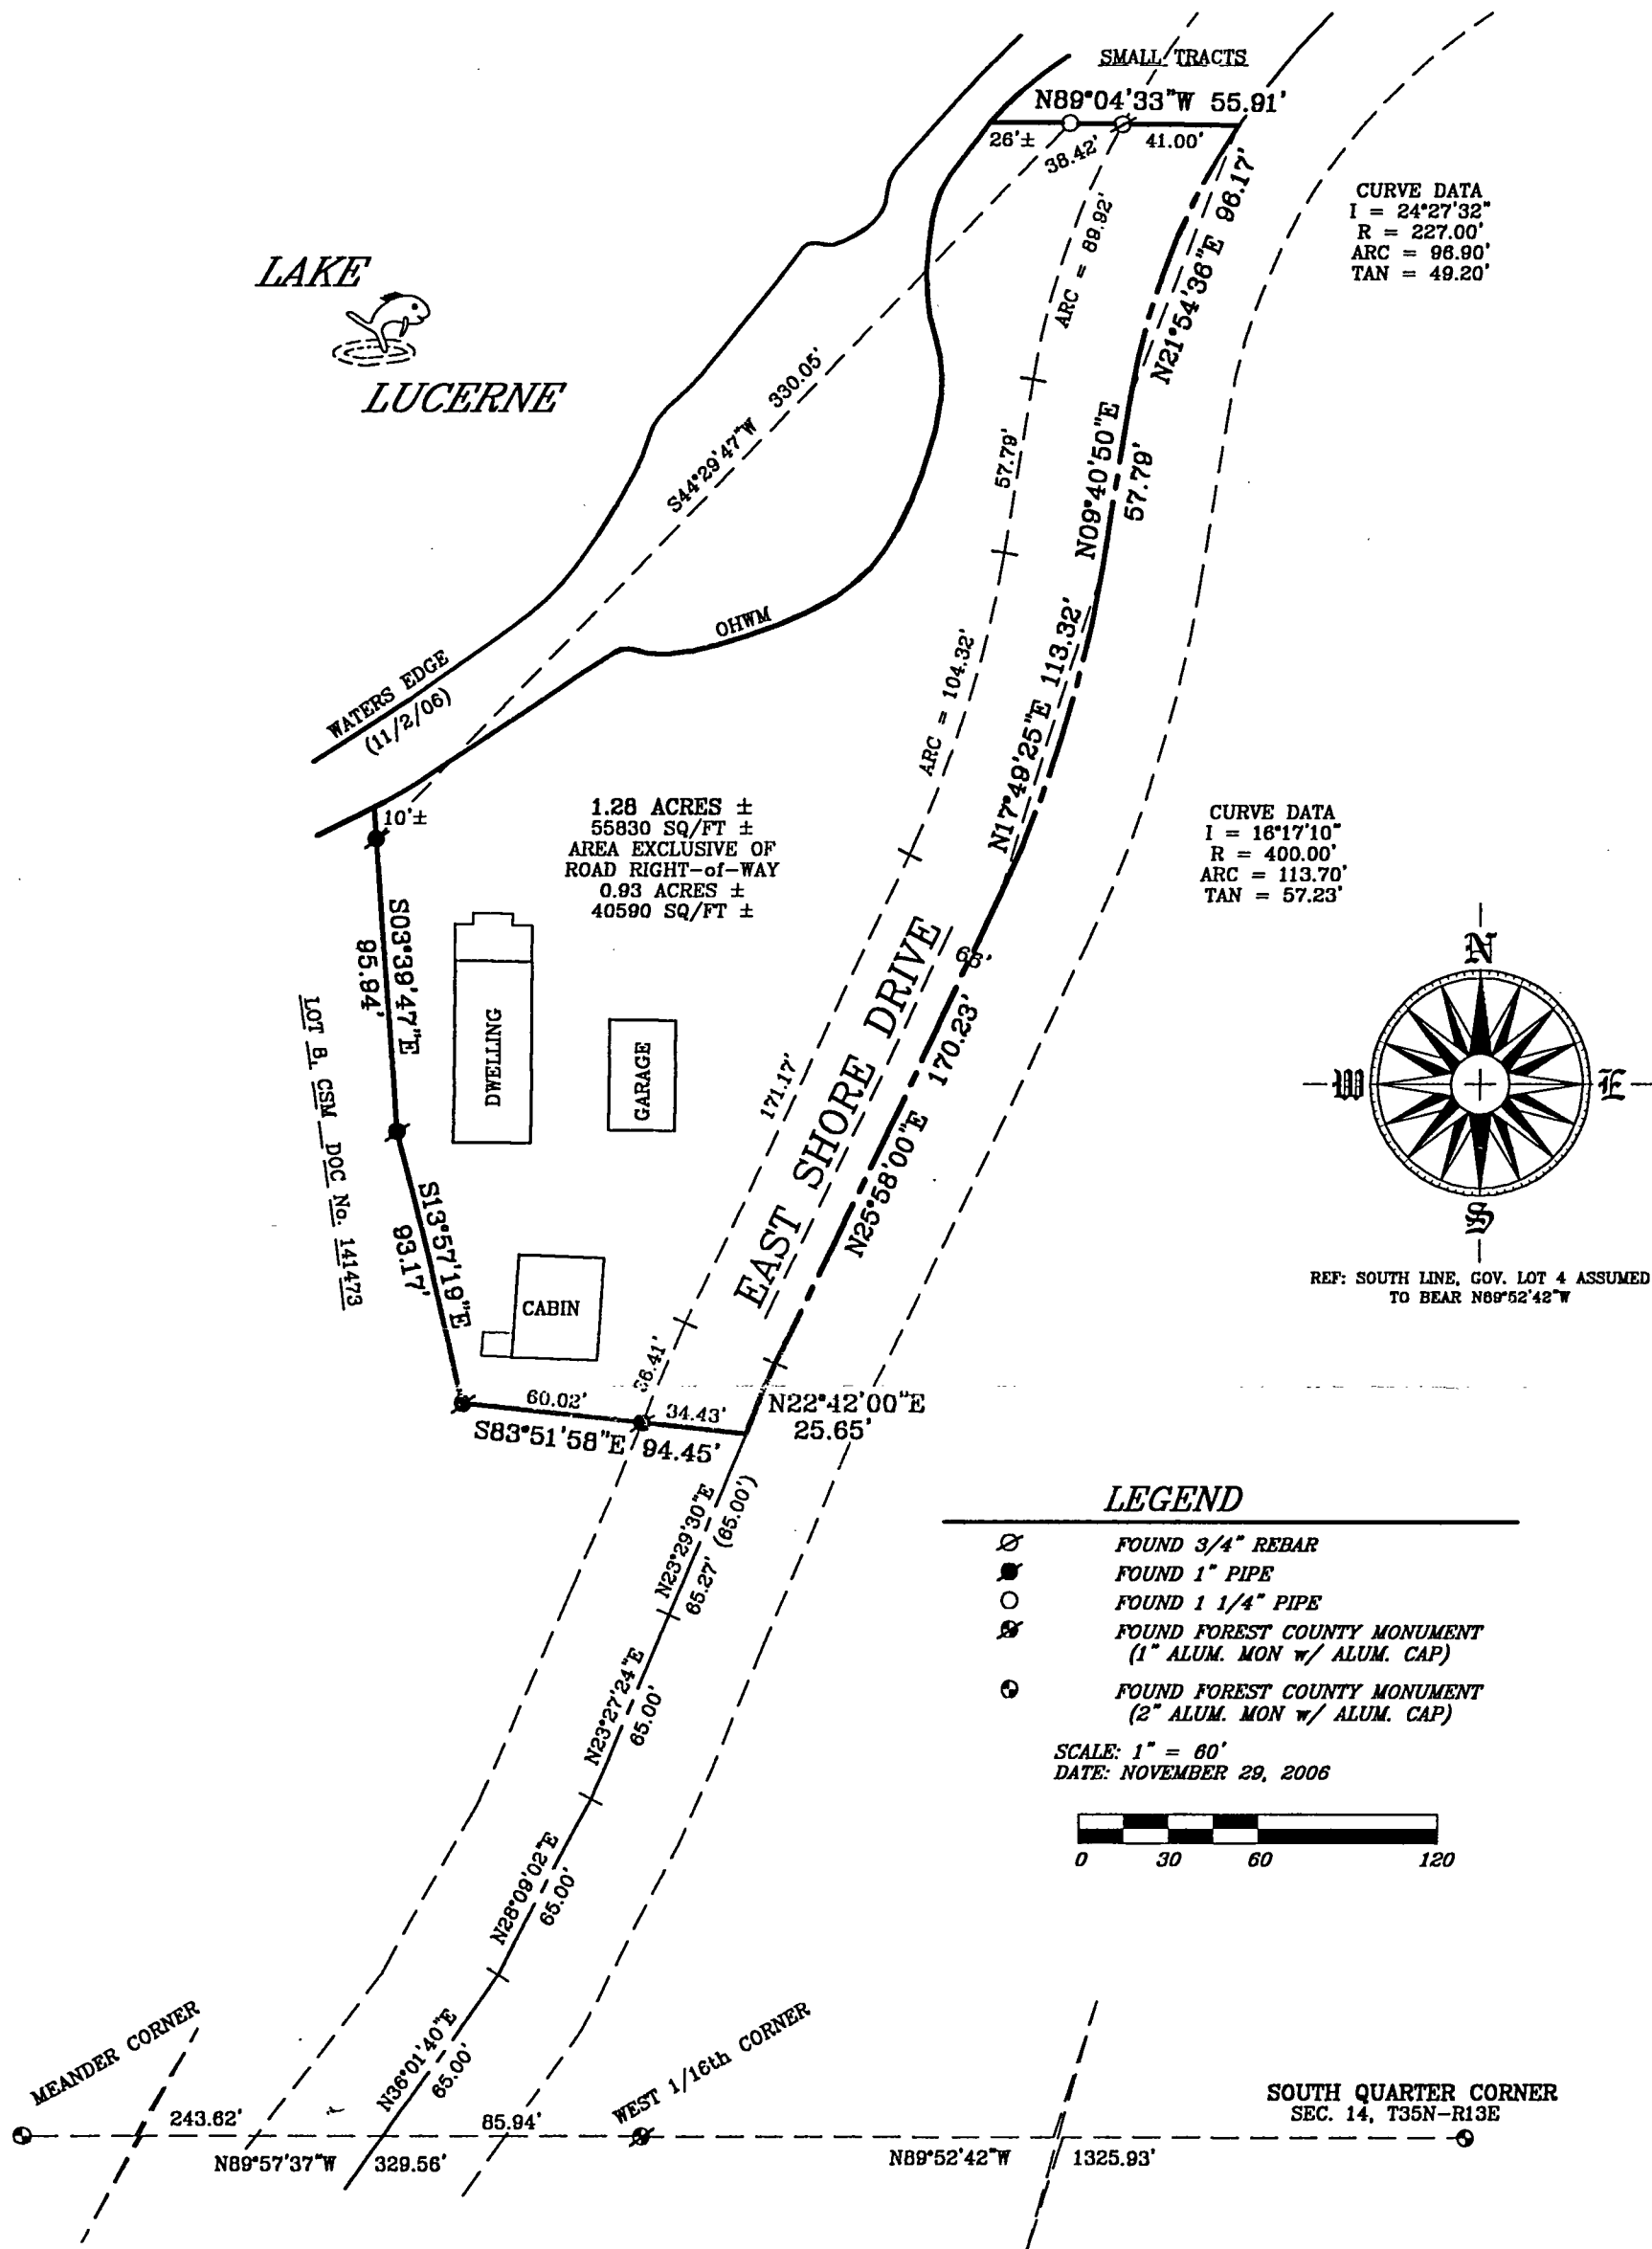

SURVEYORS' CERTIFICATE

I, JEFFREY M. LIEUWEN, REGISTERED LAND SURVEYOR, S-2617, HEREBY CERTIFY THAT I HAVE SURVEYED AND MAPPED THE HEREIN DESCRIBED AND DEPICTED LANDS TO MY BEST KNOWLEDGE AND BELIEF.

PREPARED BY THE OFFICE OF:

ROB KAMPS LAND SURVEYING
JEFF LIEUWEN SURVEYOR
P.O. BOX 757
CRIVITZ, WI 54114

PREPARED BY ORDER OF:

MIDWEST LAND COMPANY, LLC
P.O. BOX 105
CUSTER, WISCONSIN 54423

FOREST CO SURVEYOR

FILE # 351314 20061201

DATE 8/5/2024 BY JML

