



LOCATED IN PART OF GOV'T. LOT 3, SEC. 14, T. 35 N., R. 13 E.,
TOWN OF LINCOLN, FOREST COUNTY, WI.

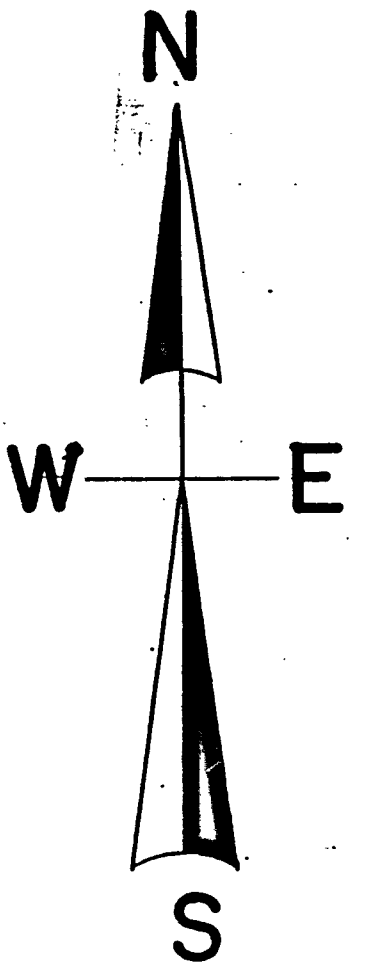

North is referenced to the North line
Of Lot 1 of CSM. Vol. 2, Pg. 20 being
An assumed bearing of S 86° 44' 37" E.

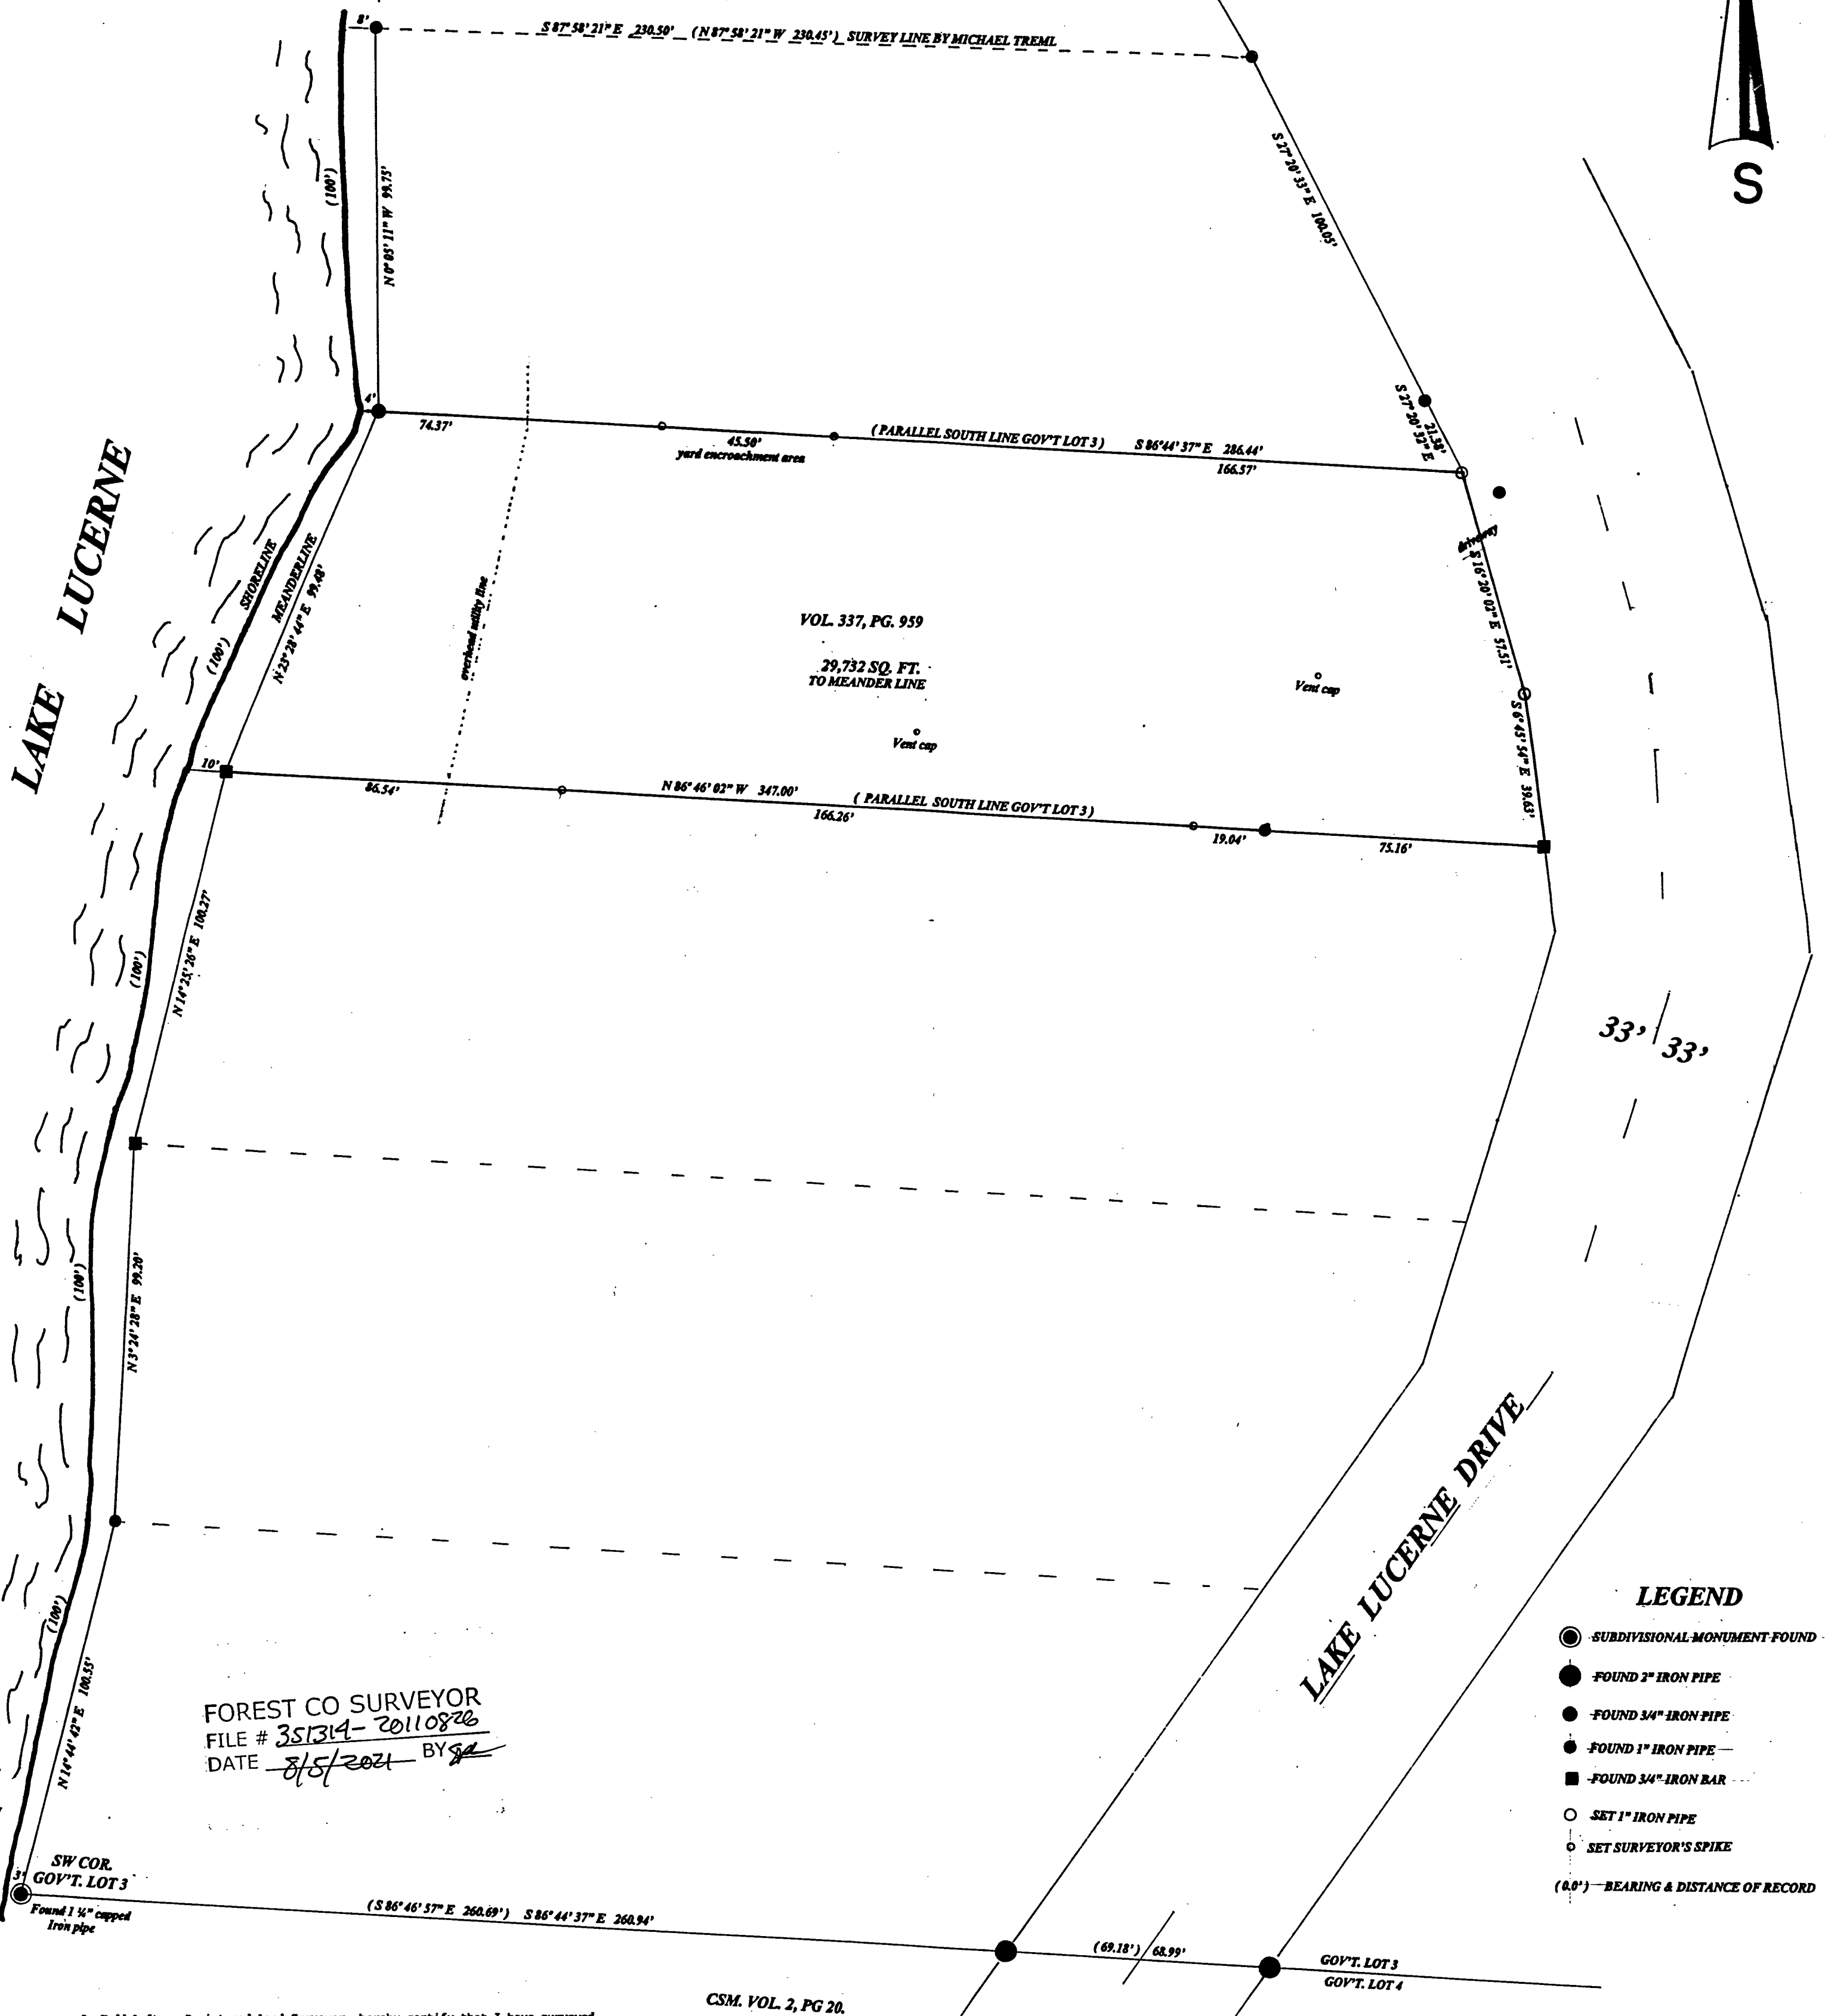

FOREST CO SURVEYOR
FILE # 351314-20110822
DATE 8/5/2021 BY SA

LEGEND

- SUBDIVISIONAL MONUMENT FOUND
- FOUND 2\"/>

I, Todd Loftus, Registered Land Surveyor, hereby certify that I have surveyed the property shown hereon. That this map represents an accurate survey of said property to the best of my knowledge & belief. That I have performed this survey by order of the Wisconsin Administrative Code A.E.7.

Description required for above parcel is on separate sheet.

DATE 4/26/2011

SIGNED Todd Loftus


LOFTUS SURVEYING

020-00568-0000

1-10-12 filed


SCALE

1" = 30'

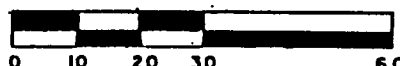

CSM. VOL. 2, PG. 20.

CSM. VOL. 2, PG. 117

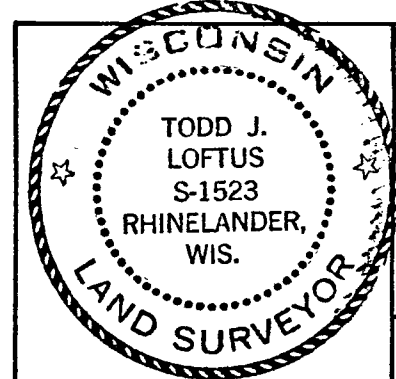

Survey for John Lancot
Kenosha, WI.

LOFTUS SURVEYING
860 BALSAM STREET
RHINELANDER, WI 54501
TEL/FAX 715-369-1142
HODAG2@HOTMAIL.COM

1714B6