



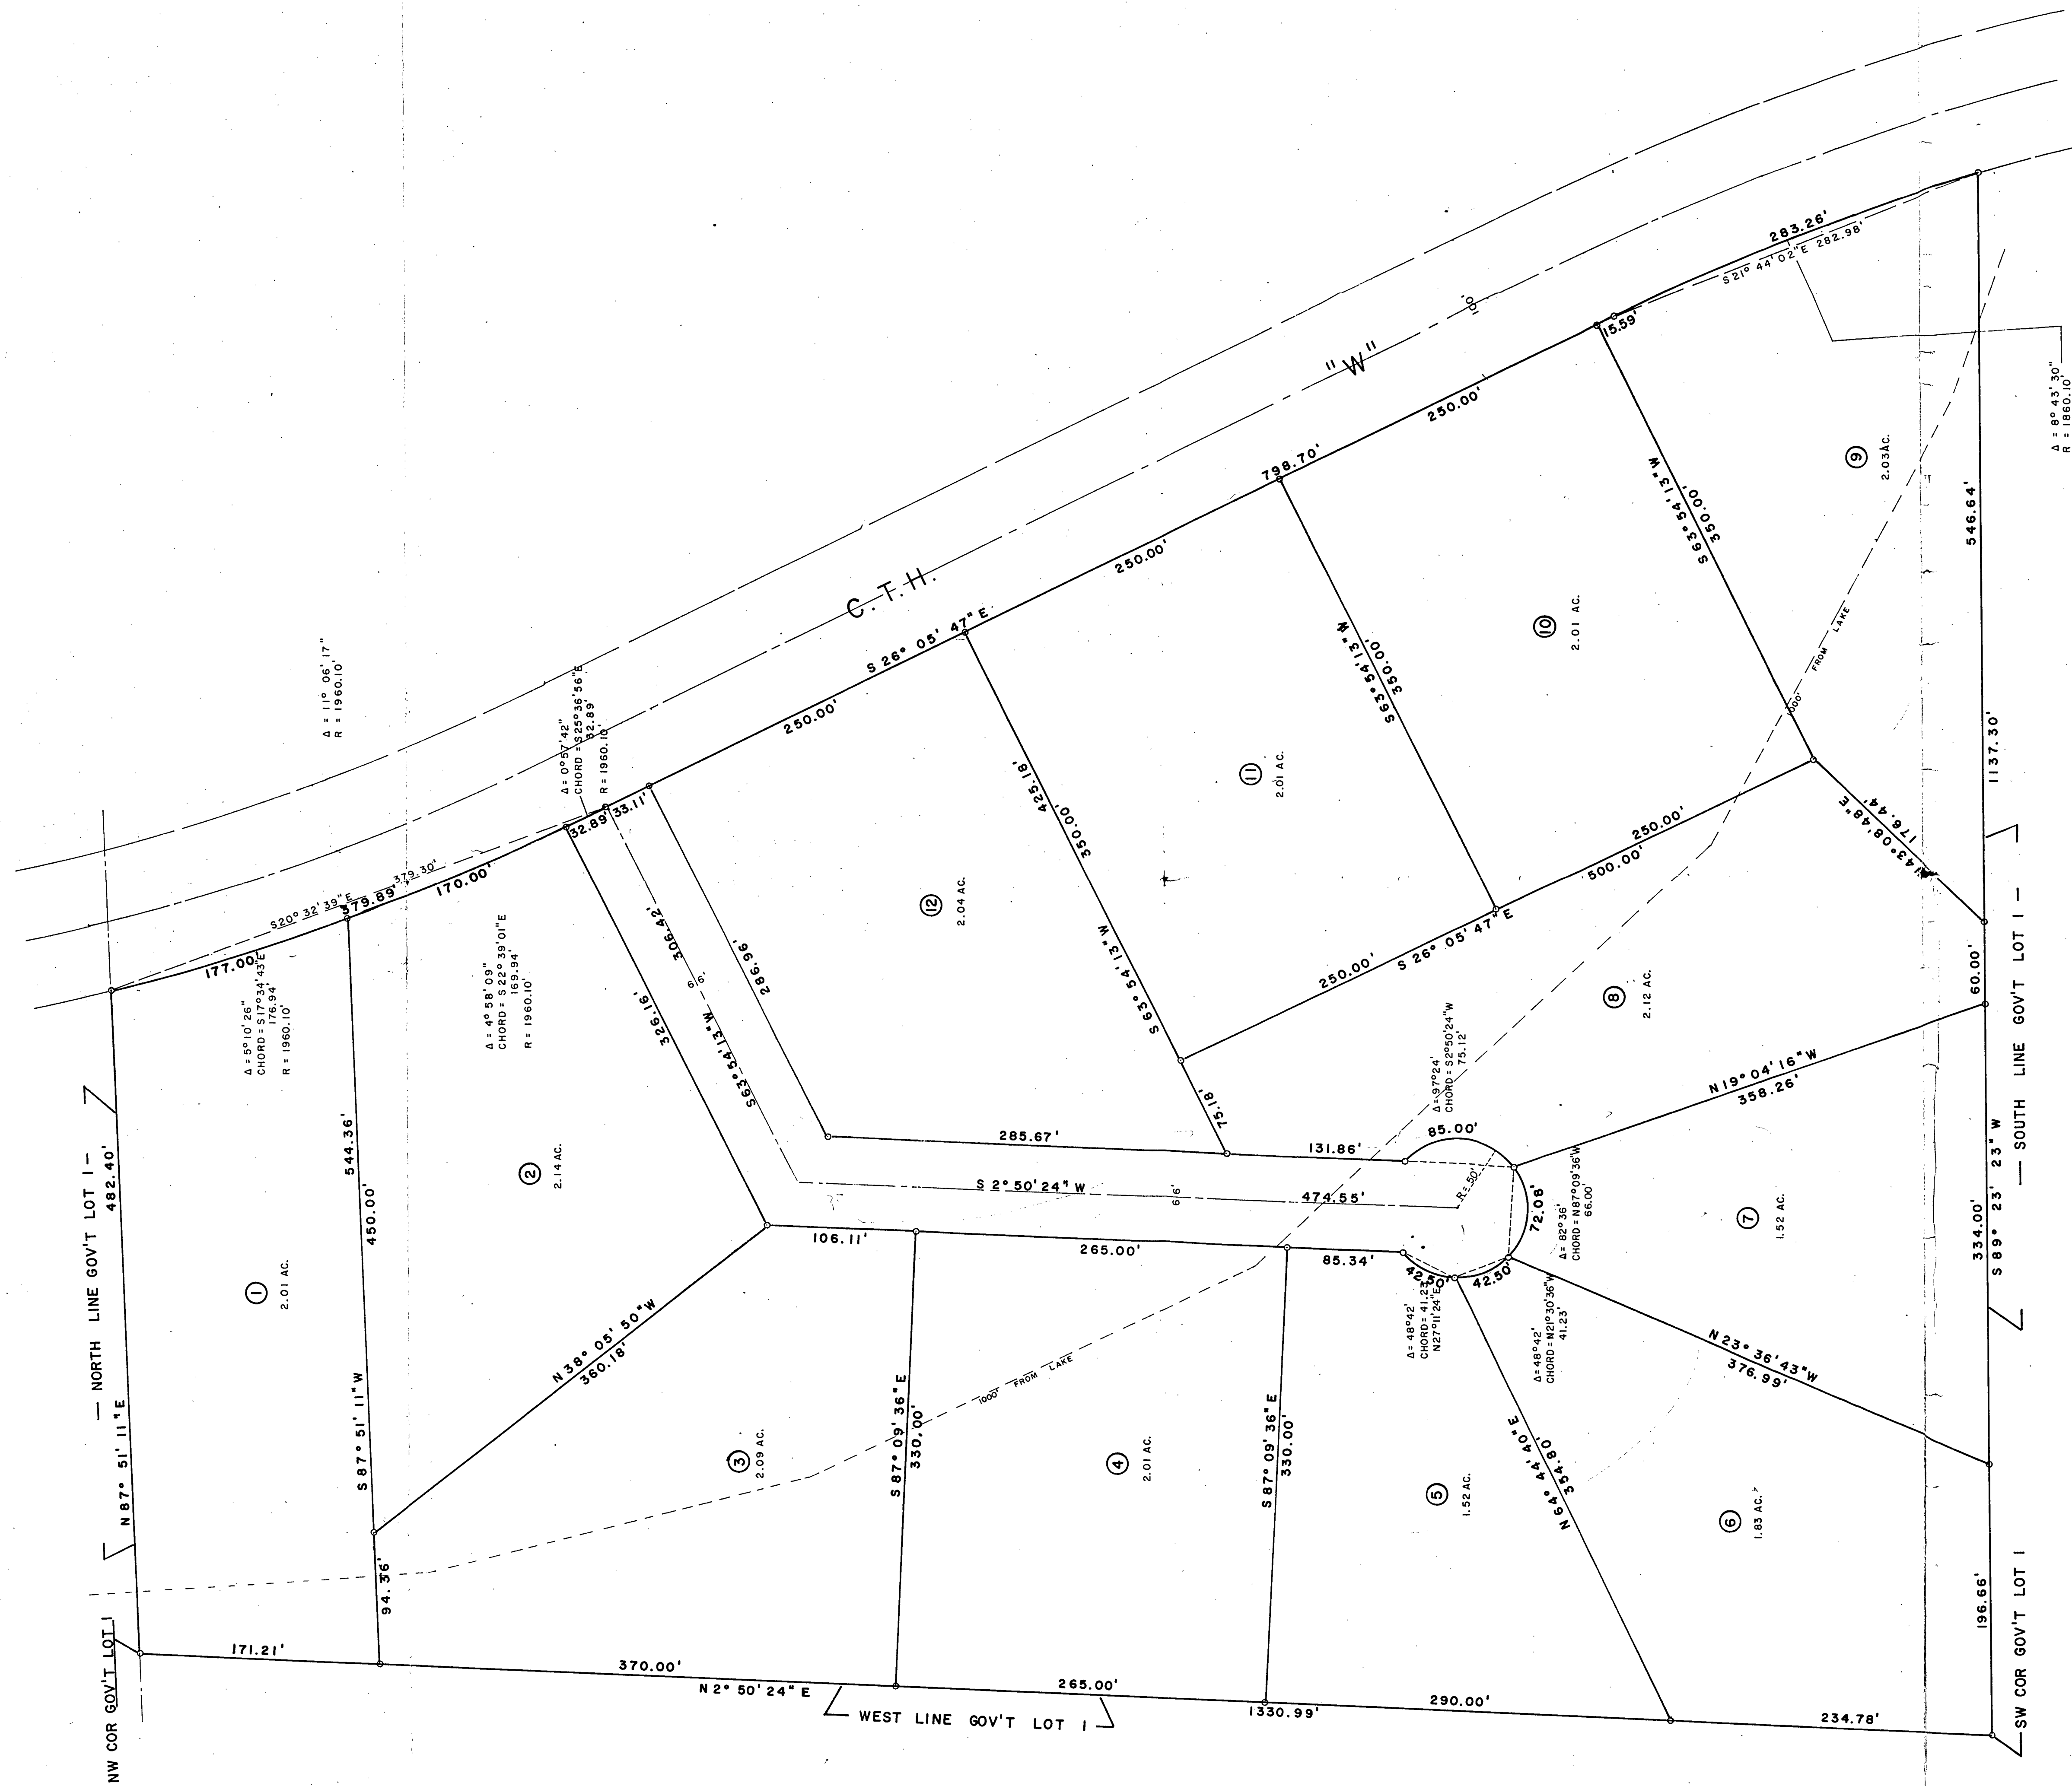

NOTE: ALL LOTS MUST BE MADE INTO CERTIFIED SURVEY MAPS AND APPROVED BY THE FOREST COUNTY ZONING COMMITTEE.

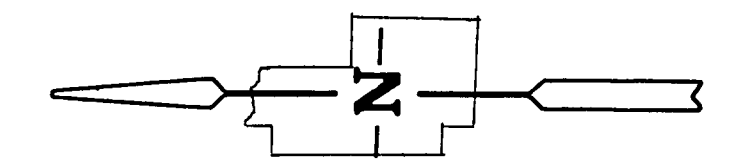

MAP OF SURVEY OF PART OF GOV'T LOT 1, SEC. 15, T35N, R13E, TOWN OF LINCOLN, FOREST COUNTY, WISCONSIN.

FOREST CO SURVEYOR
FILE # 351315-19851101
DATE _____ BY _____

REC'D NOV 12 1985

FOREST COUNTY ZONING OFFICE
COURT HOUSE
CRANDON, WISCONSIN 54820

Bob Jacobson
Forest Co. zoning administrator

THOMAS R. ARNOTT REGISTERED LAND SURVEYOR ROUTE 1, BOX 200 A LAONA, WIS. 54541	
MAP OF SURVEY FOR JOE McGLIN	
SCALE: 1" = 60'	DATE: 1 NOV. 1985
REVISED 10 NOV 85	