



FOREST CO SURVEYOR **PLAT OF SURVEY**  
FILE # 351315-2001022 THE SE 1/4 - NW 1/4 OF SECTION 15,  
DATE \_\_\_\_\_ BY \_\_\_\_\_ T35N, R13E, TOWN OF LINCOLN,  
FOREST COUNTY, WISCONSIN

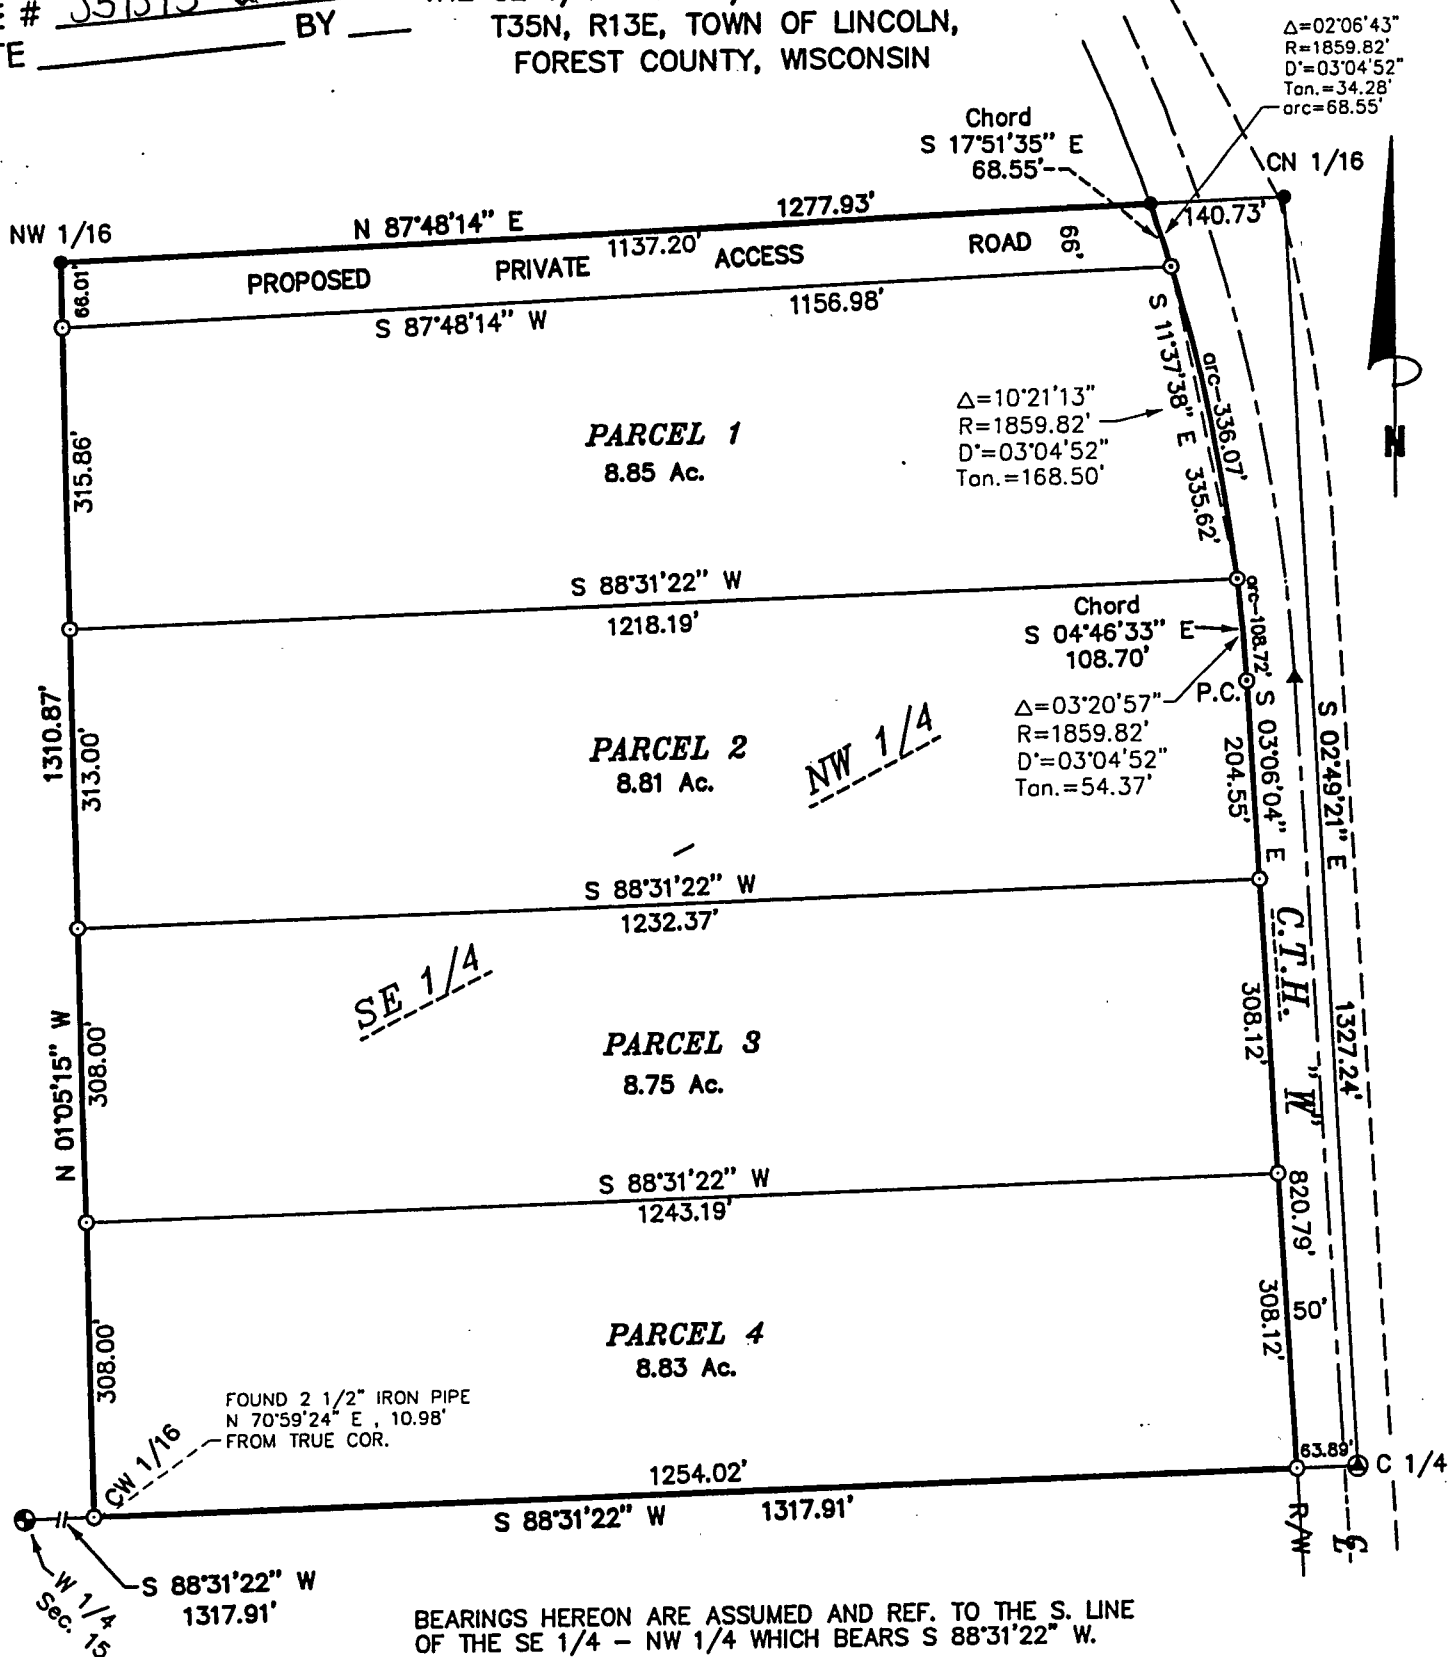

SURVEYOR'S CERTIFICATE:

I, Michael A. Tremi, Registered Land Surveyor, HEREBY certify that by the order of John Vonvanderen, owner: I have surveyed and mapped the hereon described and depicted lands and the within map is a true and correct representation of the lands surveyed to the best of my knowledge and belief and I have fully complied the provisions of Chapter AE-7 of the Wisconsin Administrative Code in surveying and mapping of same.

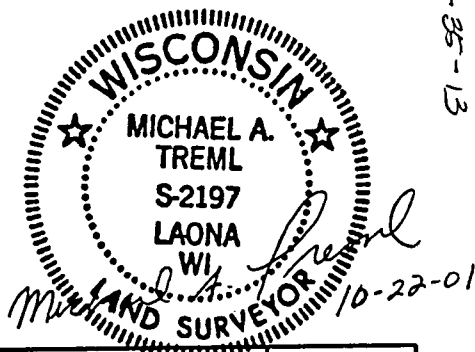

|                        |                                        |          |
|------------------------|----------------------------------------|----------|
| DATE: OCTOBER 22, 2001 | LEGEND:                                | SHT. NO. |
| DWG. NO.: 211-01       | ● 2" DIA. BRASS CAPPED IRON PIPE FOUND | 1 OF 1   |
|                        | ● 1" DIA. IRON PIPE FOUND              |          |
|                        | ⊙ P.K. NAIL FOUND                      |          |
|                        | ○ 3/4" X 24" REBAR SET                 |          |

