
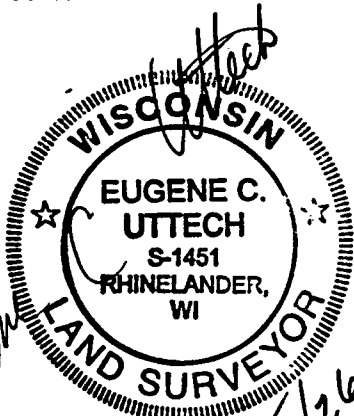


FOREST CO SURVEYOR
FILE # 351318-20040526
DATE _____ BY _____

A survey of the South line, NW 1/4 of Section 18
and the East line of W 1/2 of S 1/2 of NW 1/4,
Section 18, T.35 N., R.13 E., Town of Nashville, Lincoln
Forest County, Wisconsin,

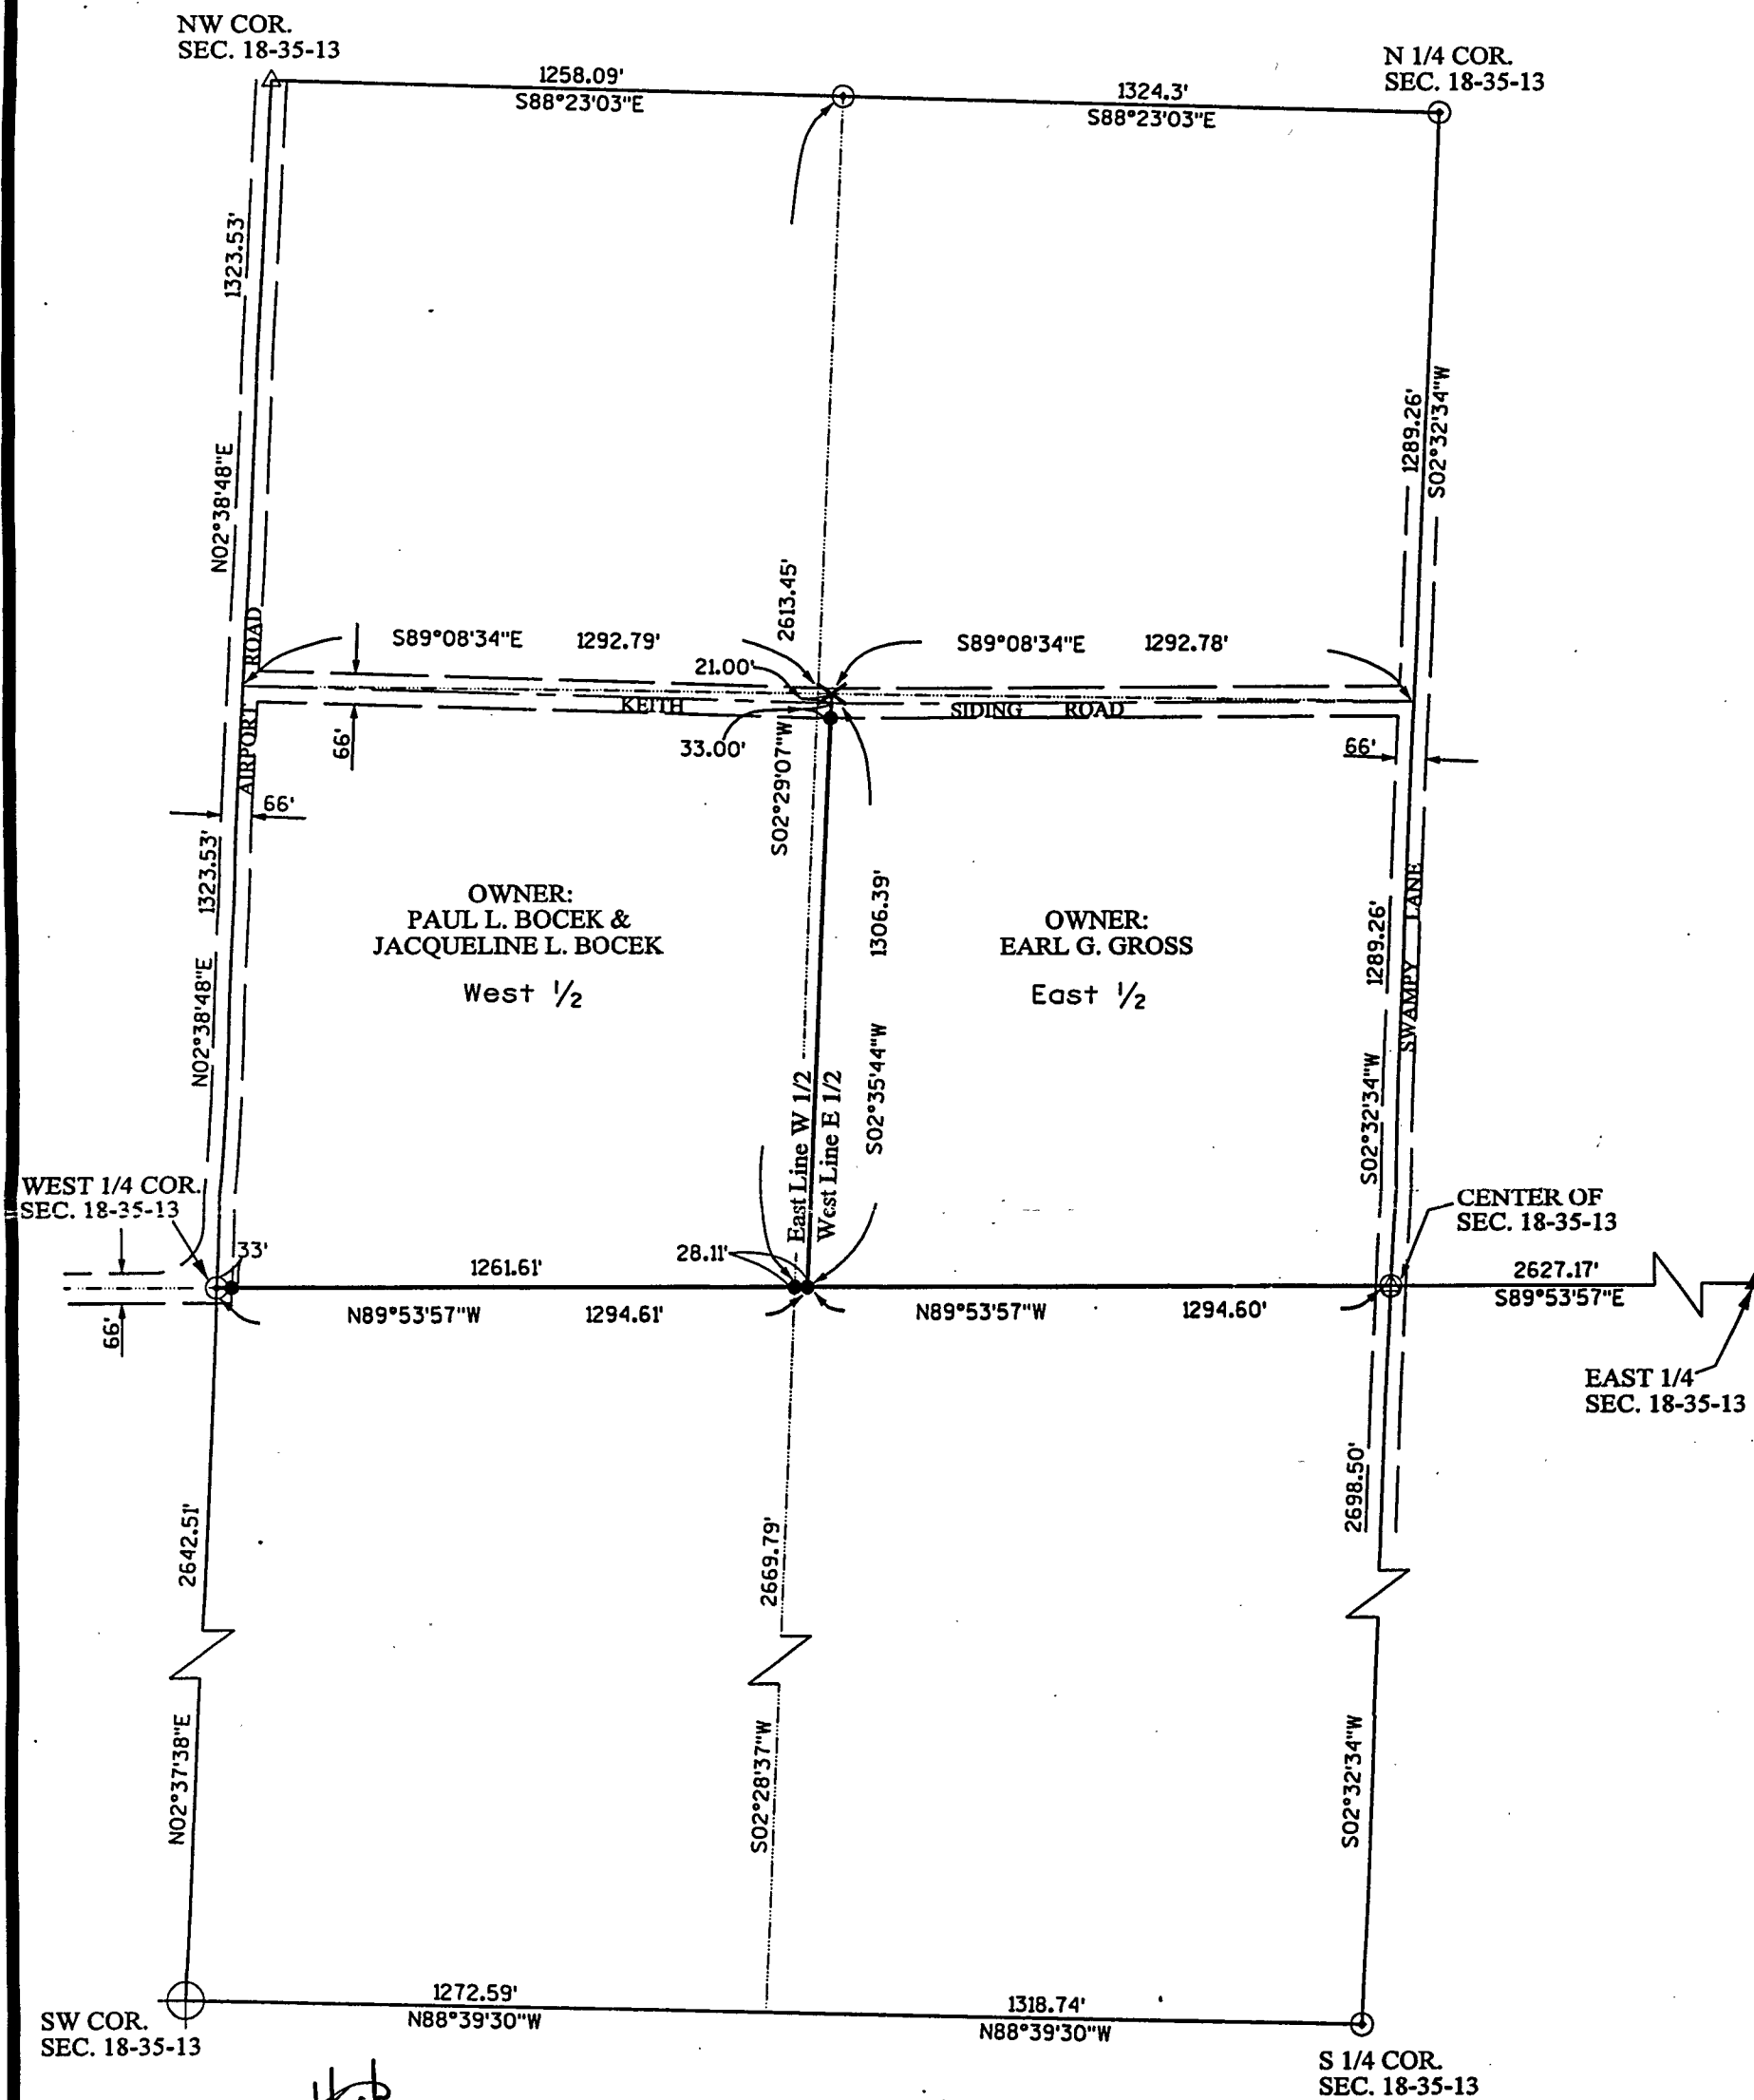

I, EUGENE C. UTTECH, REGISTERED
LAND SURVEYOR OF THE STATE OF
WISCONSIN DO HEREBY CERTIFY
THIS IS TRUE AND CORRECT TO THE
BEST OF MY KNOWLEDGE AND BELIEF.

LEGEND

- 3/4" X 18" REBAR, SET
- ⊙ SPIKE NAIL, SET
- ⊙ 1/4" IRON PIPE, FOUND
- ▲ PK NAIL, SET
- △ PK NAIL, FOUND
- ⊕ FOREST COUNTY MONUMENT, FOUND
- ✕ CHISELED X IN ROCK, SET

400 0 400
SCALE IN FEET

PLAT OF SURVEY

OWNER
PAUL BOCEK

MSA
PROFESSIONAL LAND SURVEYOR

TRANSPORTATION • MUNICIPAL
DEVELOPMENT • ENVIRONMENTAL
1433 N. Sherman St., Rhinelander, WI 54581
715-363-3341 1-800-944-7654 Fax 715-363-4116
© MSA PROFESSIONAL SERVICES

DRAWN BY SJ0 DATE 5-25-2004 SHEET 1 of 1
CHECKED BY ECU SCALE 1"=400' FILE NO. 980533