


FOREST CO SURVEYOR
FILE # 351320-20040210
DATE _____ BY _____

PLAT OF SURVEY

THE SW 1/4 OF THE NW 1/4 - NE 1/4 AND THE S 1/2 OF THE
NE 1/4 - NW 1/4 OF SECTION 20, T35N, R13E, TOWN OF LINCOLN
FOREST COUNTY, WISCONSIN

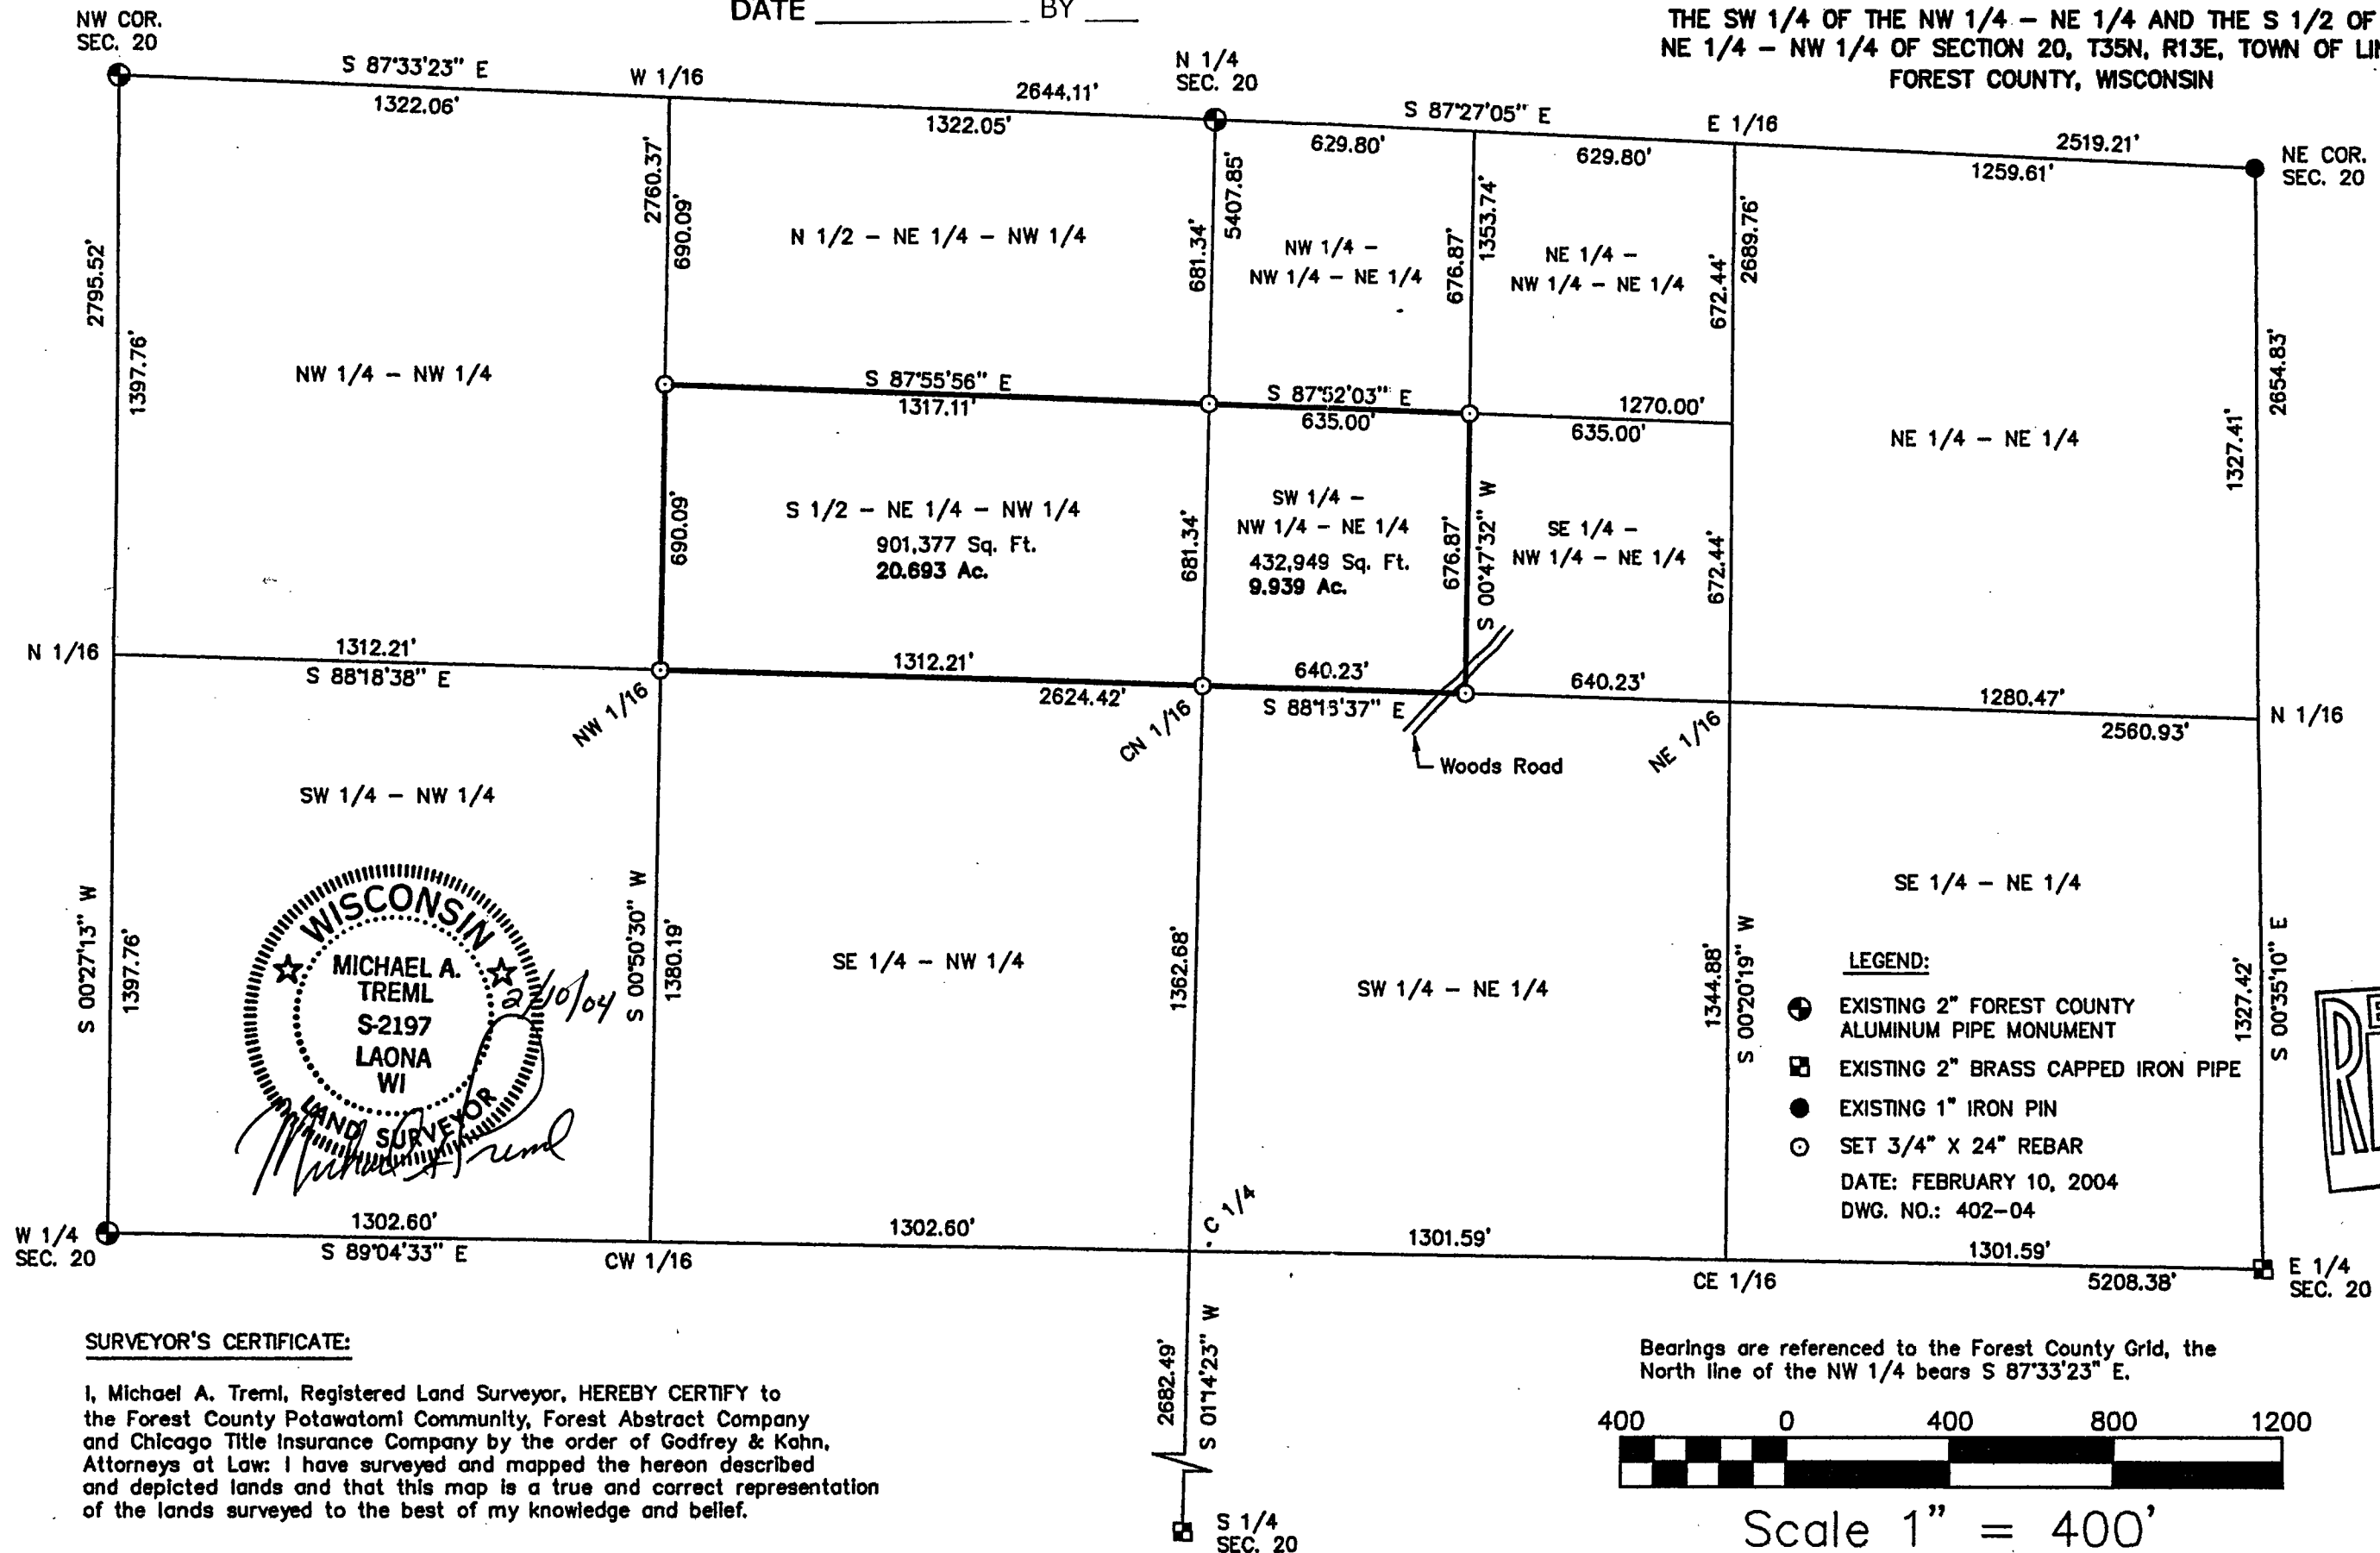

SURVEYOR'S CERTIFICATE:

I, Michael A. Tremi, Registered Land Surveyor, HEREBY CERTIFY to the Forest County Potawatomi Community, Forest Abstract Company and Chicago Title Insurance Company by the order of Godfrey & Kahn, Attorneys at Law: I have surveyed and mapped the hereon described and depicted lands and that this map is a true and correct representation of the lands surveyed to the best of my knowledge and belief.