


PROPERTY SURVEY MAP

PART OF GOVERNMENT LOT 2, SECTION 22, T 35 N,
R 13 E, TOWN OF LINCOLN, FOREST COUNTY,
WISCONSIN.

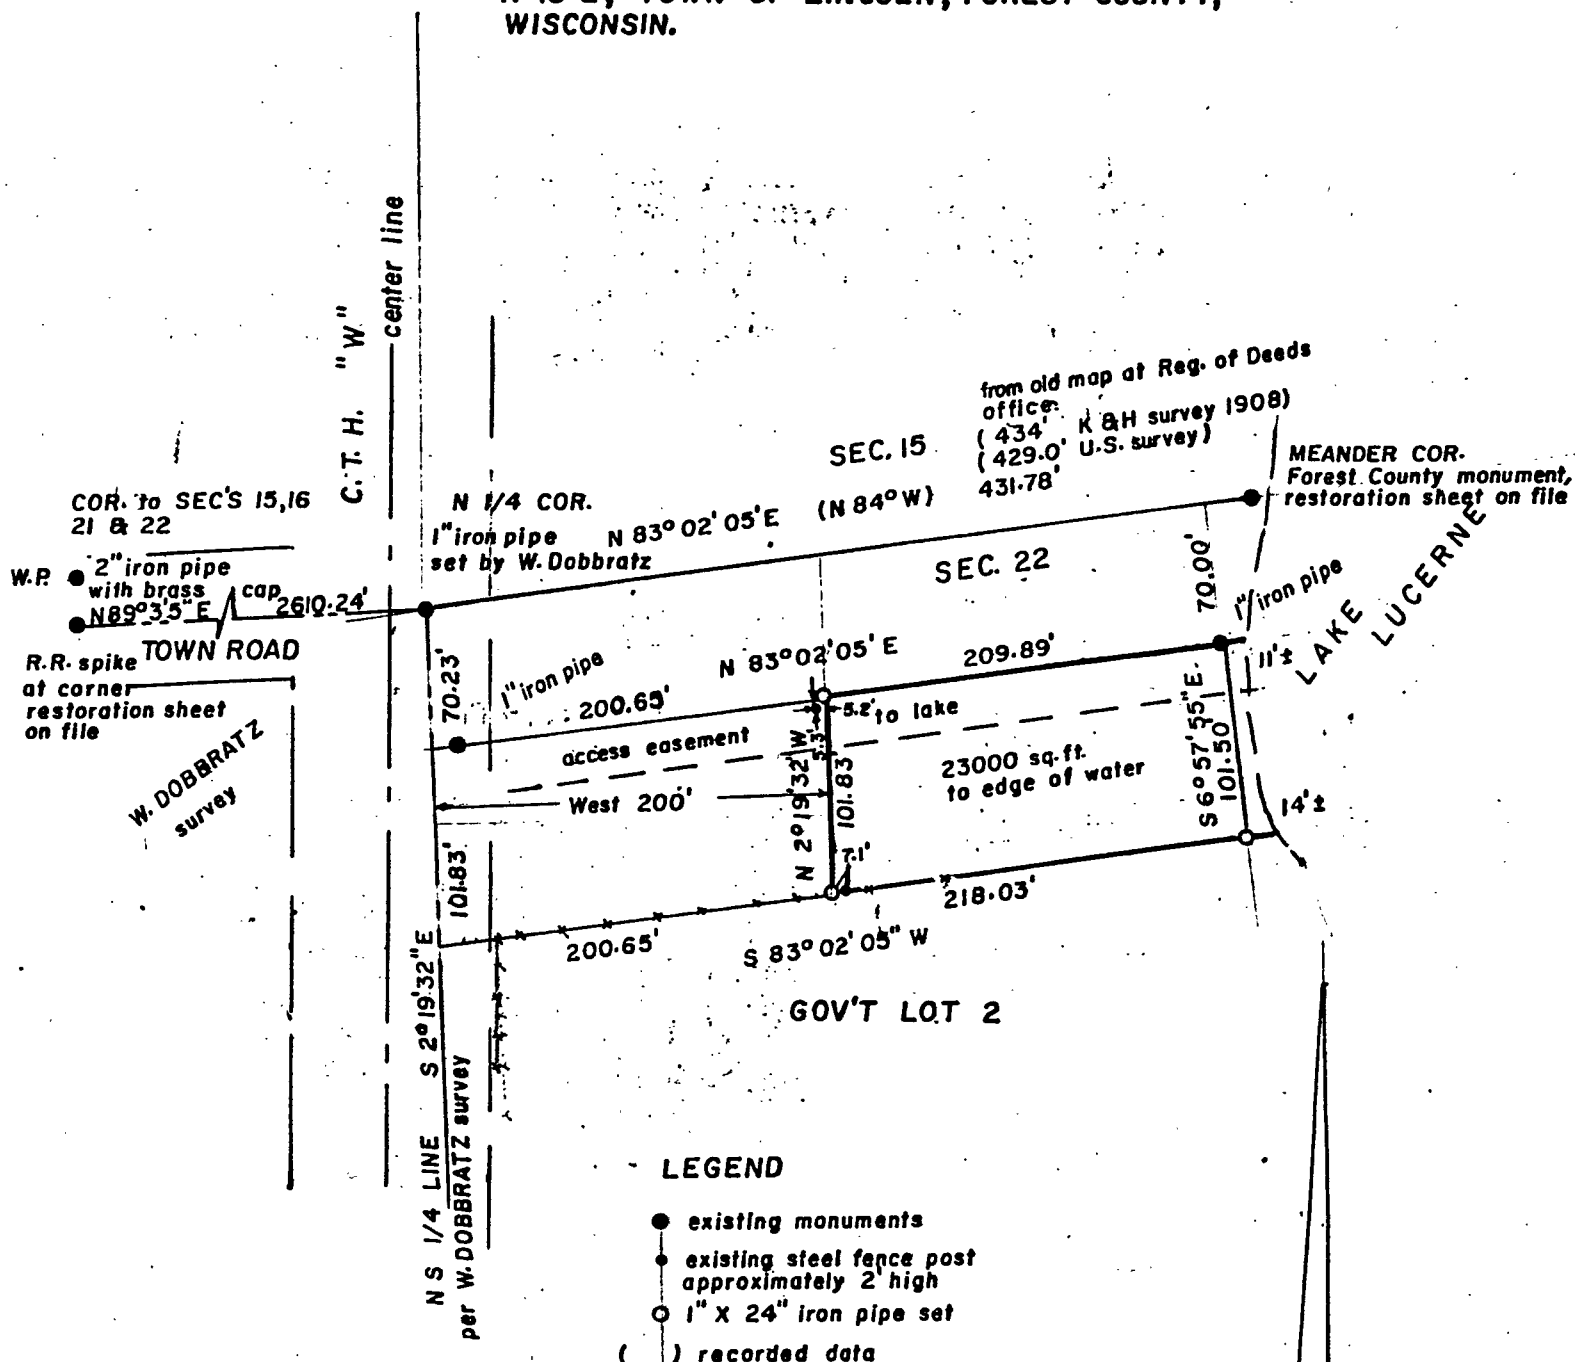

LEGEND

- existing monuments
- existing steel fence post approximately 2' high
- 1" X 24" iron pipe set
- () recorded data

NOTES

1. Surveyed for: Patrick VanDreel
910 Grant St.
De Pere, Wis.
2. Surveyed by: Norman A. Harrison
Fence, Wis.
3. Bearings are referenced to a bearing
of S 82° 19' 31" E on the NS 1/4 line
per survey map by Wayne Dobbratz
4. No buildings on lot

Certificate

I, Norman A. Harrison, hereby certify that I have surveyed and mapped part of Government Lot 2, Section 22, T 35 N, R 16 E, according to description as furnished and that to the best of my knowledge and belief this map is a correct representation of that survey.

Date OCT 14, 1982

Norman A. Harrison
Norman A. Harrison



FOREST CO SURVEYOR

FILE # 351322-1982014

DATE _____ BY _____

PREPARED BY: N.A. HARRISON
FENCE, WIS.

DATE: OCT. 1, 1982

ORDER NO. 075
SHEET 1 OF 1