

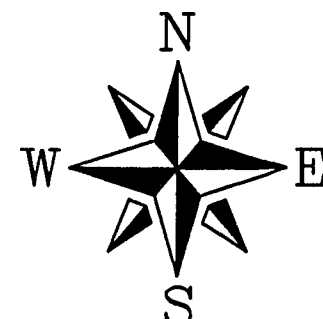
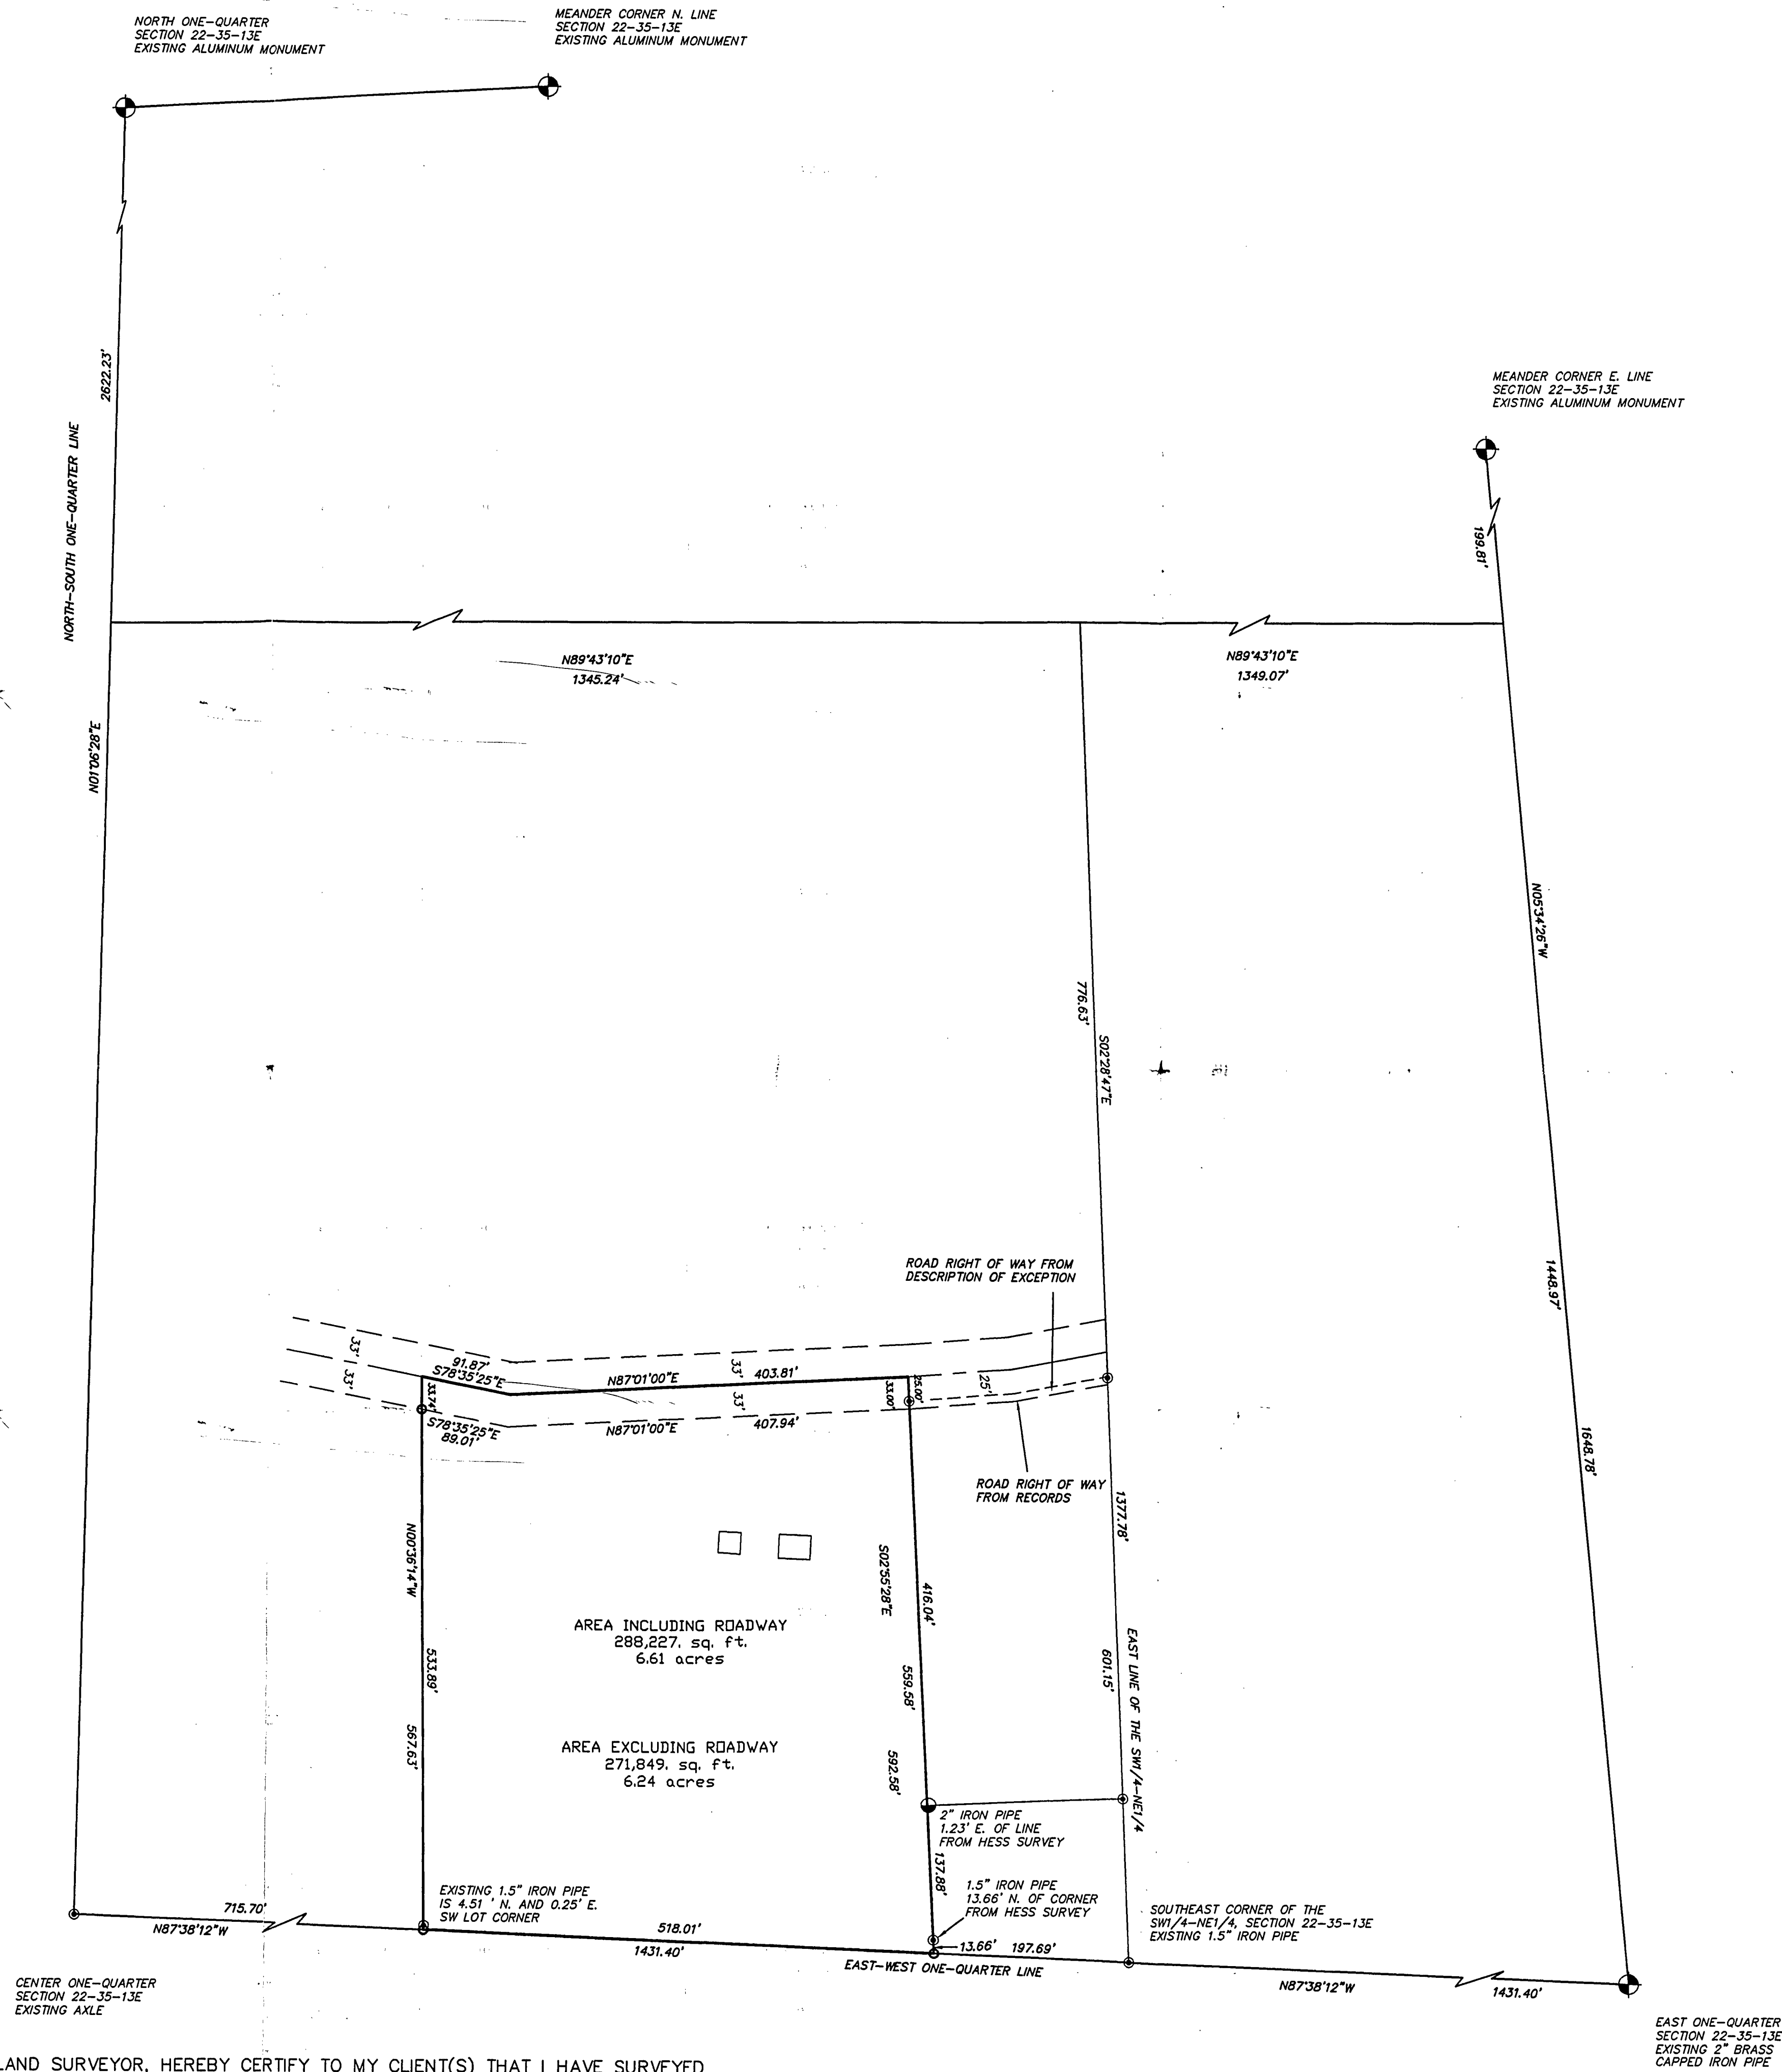


PART OF THE SW1/4-NE1/4 OF
SECTION 22, T.35N., R.13E.,
TOWN OF LINCOLN
FOREST COUNTY, WISCONSIN

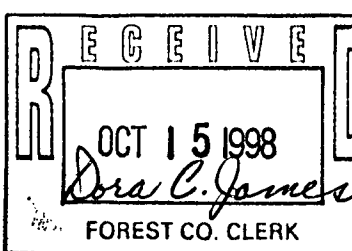


- LEGEND
- 3/4" x 24" IRON ROD SET
 - 1.5" IRON PIPE FOUND
 - 2" IRON PIPE FOUND

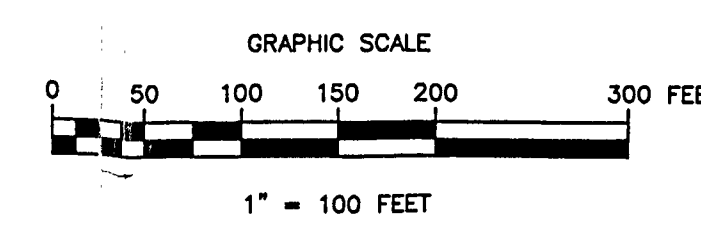

FOREST CO SURVEYOR
FILE # 351322-19981012
DATE 10/12/98 BY

CLIENT:
FRAN MICHAUD
3031 RIVERIA RUE
GREEN BAY, WI 54301

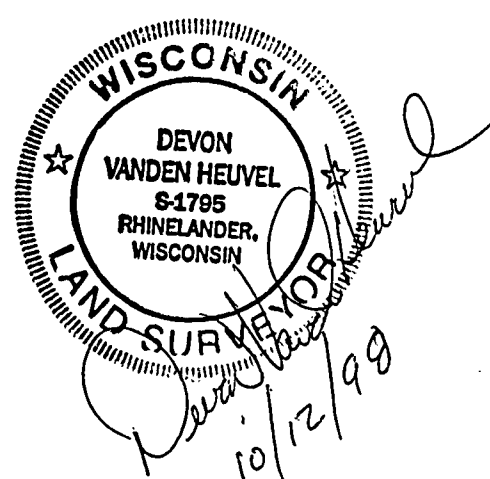

I, DEVON VANDEN HEUVEL, REGISTERED LAND SURVEYOR, HEREBY CERTIFY TO MY CLIENT(S) THAT I HAVE SURVEYED AND MAPPED THE PROPERTY SHOWN UPON THIS PLAT AND THAT THE WITHIN PLAT IS A TRUE AND CORRECT REPRESENTATION OF THE BOUNDARIES OF THE LAND SURVEYED, TO THE BEST OF MY KNOWLEDGE AND BELIEF.

NO.	DATE	REVISION	BY

PLAT OF SURVEY	
PART OF THE SW1/4-NE1/4 OF SECTION 22, T.35N., R.13E., TOWN OF LINCOLN FOREST COUNTY, WISCONSIN	

F.B. 63 PG. 5		PROJ # 980127	
DRAWN BY DVH	DATE 10/12/98	SHEET 1 of 1	FILE NO. 980127
CHECKED BY	SCALE 1"=100'		

TRANSPORTATION • MUNICIPAL • COMMERCIAL
CITY OF LINCOLN • WISCONSIN
P.O. BOX 1028, 1835 N. STEVENS ST., RHINELANDER, WI 54001
715-362-3244 1-800-844-7854 Fax: 715-362-4118