

1-16-09

N 1/4 Corner
Section 22

FOREST CO SURVEYOR


FILE # 351322-19990728

DATE _____ BY _____

LOT 1

CSM Vol. 4CS, Pg. 70

being part of the
SW 1/4 of the NE 1/4
Section 22, T 35 N, R 13 E
Lincoln Township
Forest County, Wisconsin

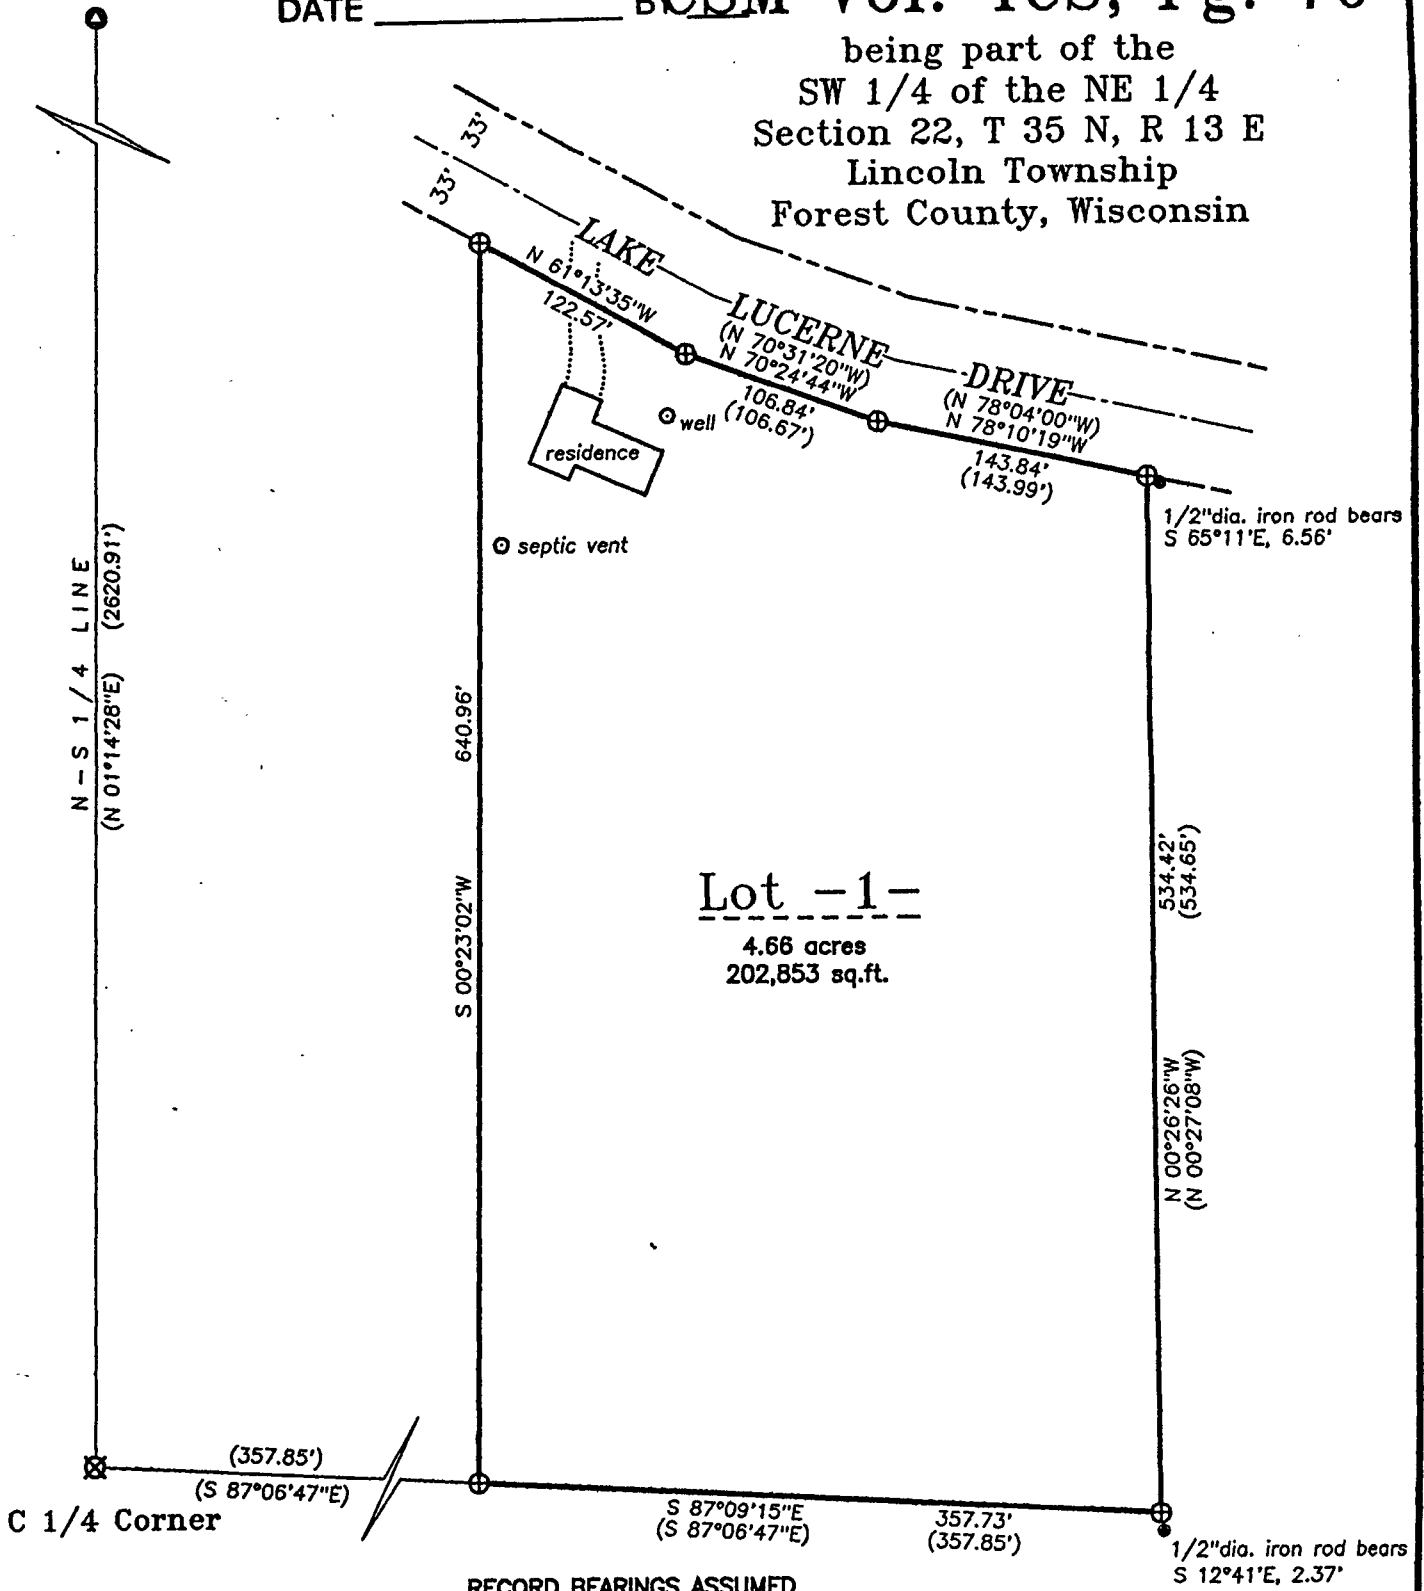


Lot -1-
4.66 acres
202,853 sq.ft.

RECORD BEARINGS ASSUMED
referenced to the west line of Lot 1 of
Vol. 4CS, Pg. 70, i.e. S 00°23'02"W.



I hereby certify that I have surveyed the property shown hereon; that this map represents an accurate survey of said property to the best of my knowledge and belief; and that I have complied with the applicable requirements of the Wisconsin Administrative Code Section A-E 7.

Stephen J. Favorite 7/28/99
Stephen J. Favorite
Registered Land Surveyor S-1616

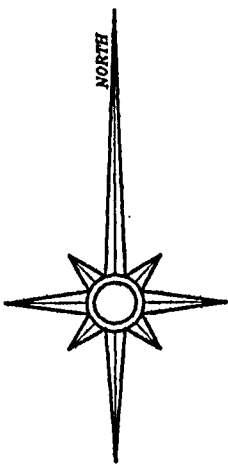

Legend

- ⊕ 1" diameter iron pipe found in place
- ⊗ axle shaft found in place
- ⊙ nail found over existing iron pipe
- () record data per Vol. 4CS, Pg. 70



GRAPHIC SCALE - 1" = 100'

REFERENCE: Jamie Crawford

Forest Co. Abstract File No. F-05789

SURVEY FOR:
FOREST COUNTY POTAWATOMI COMMUNITY
P.O. Box 338
Crandon, WI 54520-0338
Attn: Steven J. Murray

SCALE: 1" = 100' DATE: 07/28/99 DRAWN BY: DAK

MAP NO. 1999054
FAVORITE SURVEYING, S.C.
701E NORTH RAILROAD STREET
EAGLE RIVER, WISCONSIN 54521