



SURVEY AND SUBDIVISION OF A PART OF GOV'T LOTS 1, 2 & 3, SECTION 33, T.35N. R.13E. OF THE 4TH P.M. FOREST COUNTY, WIS.

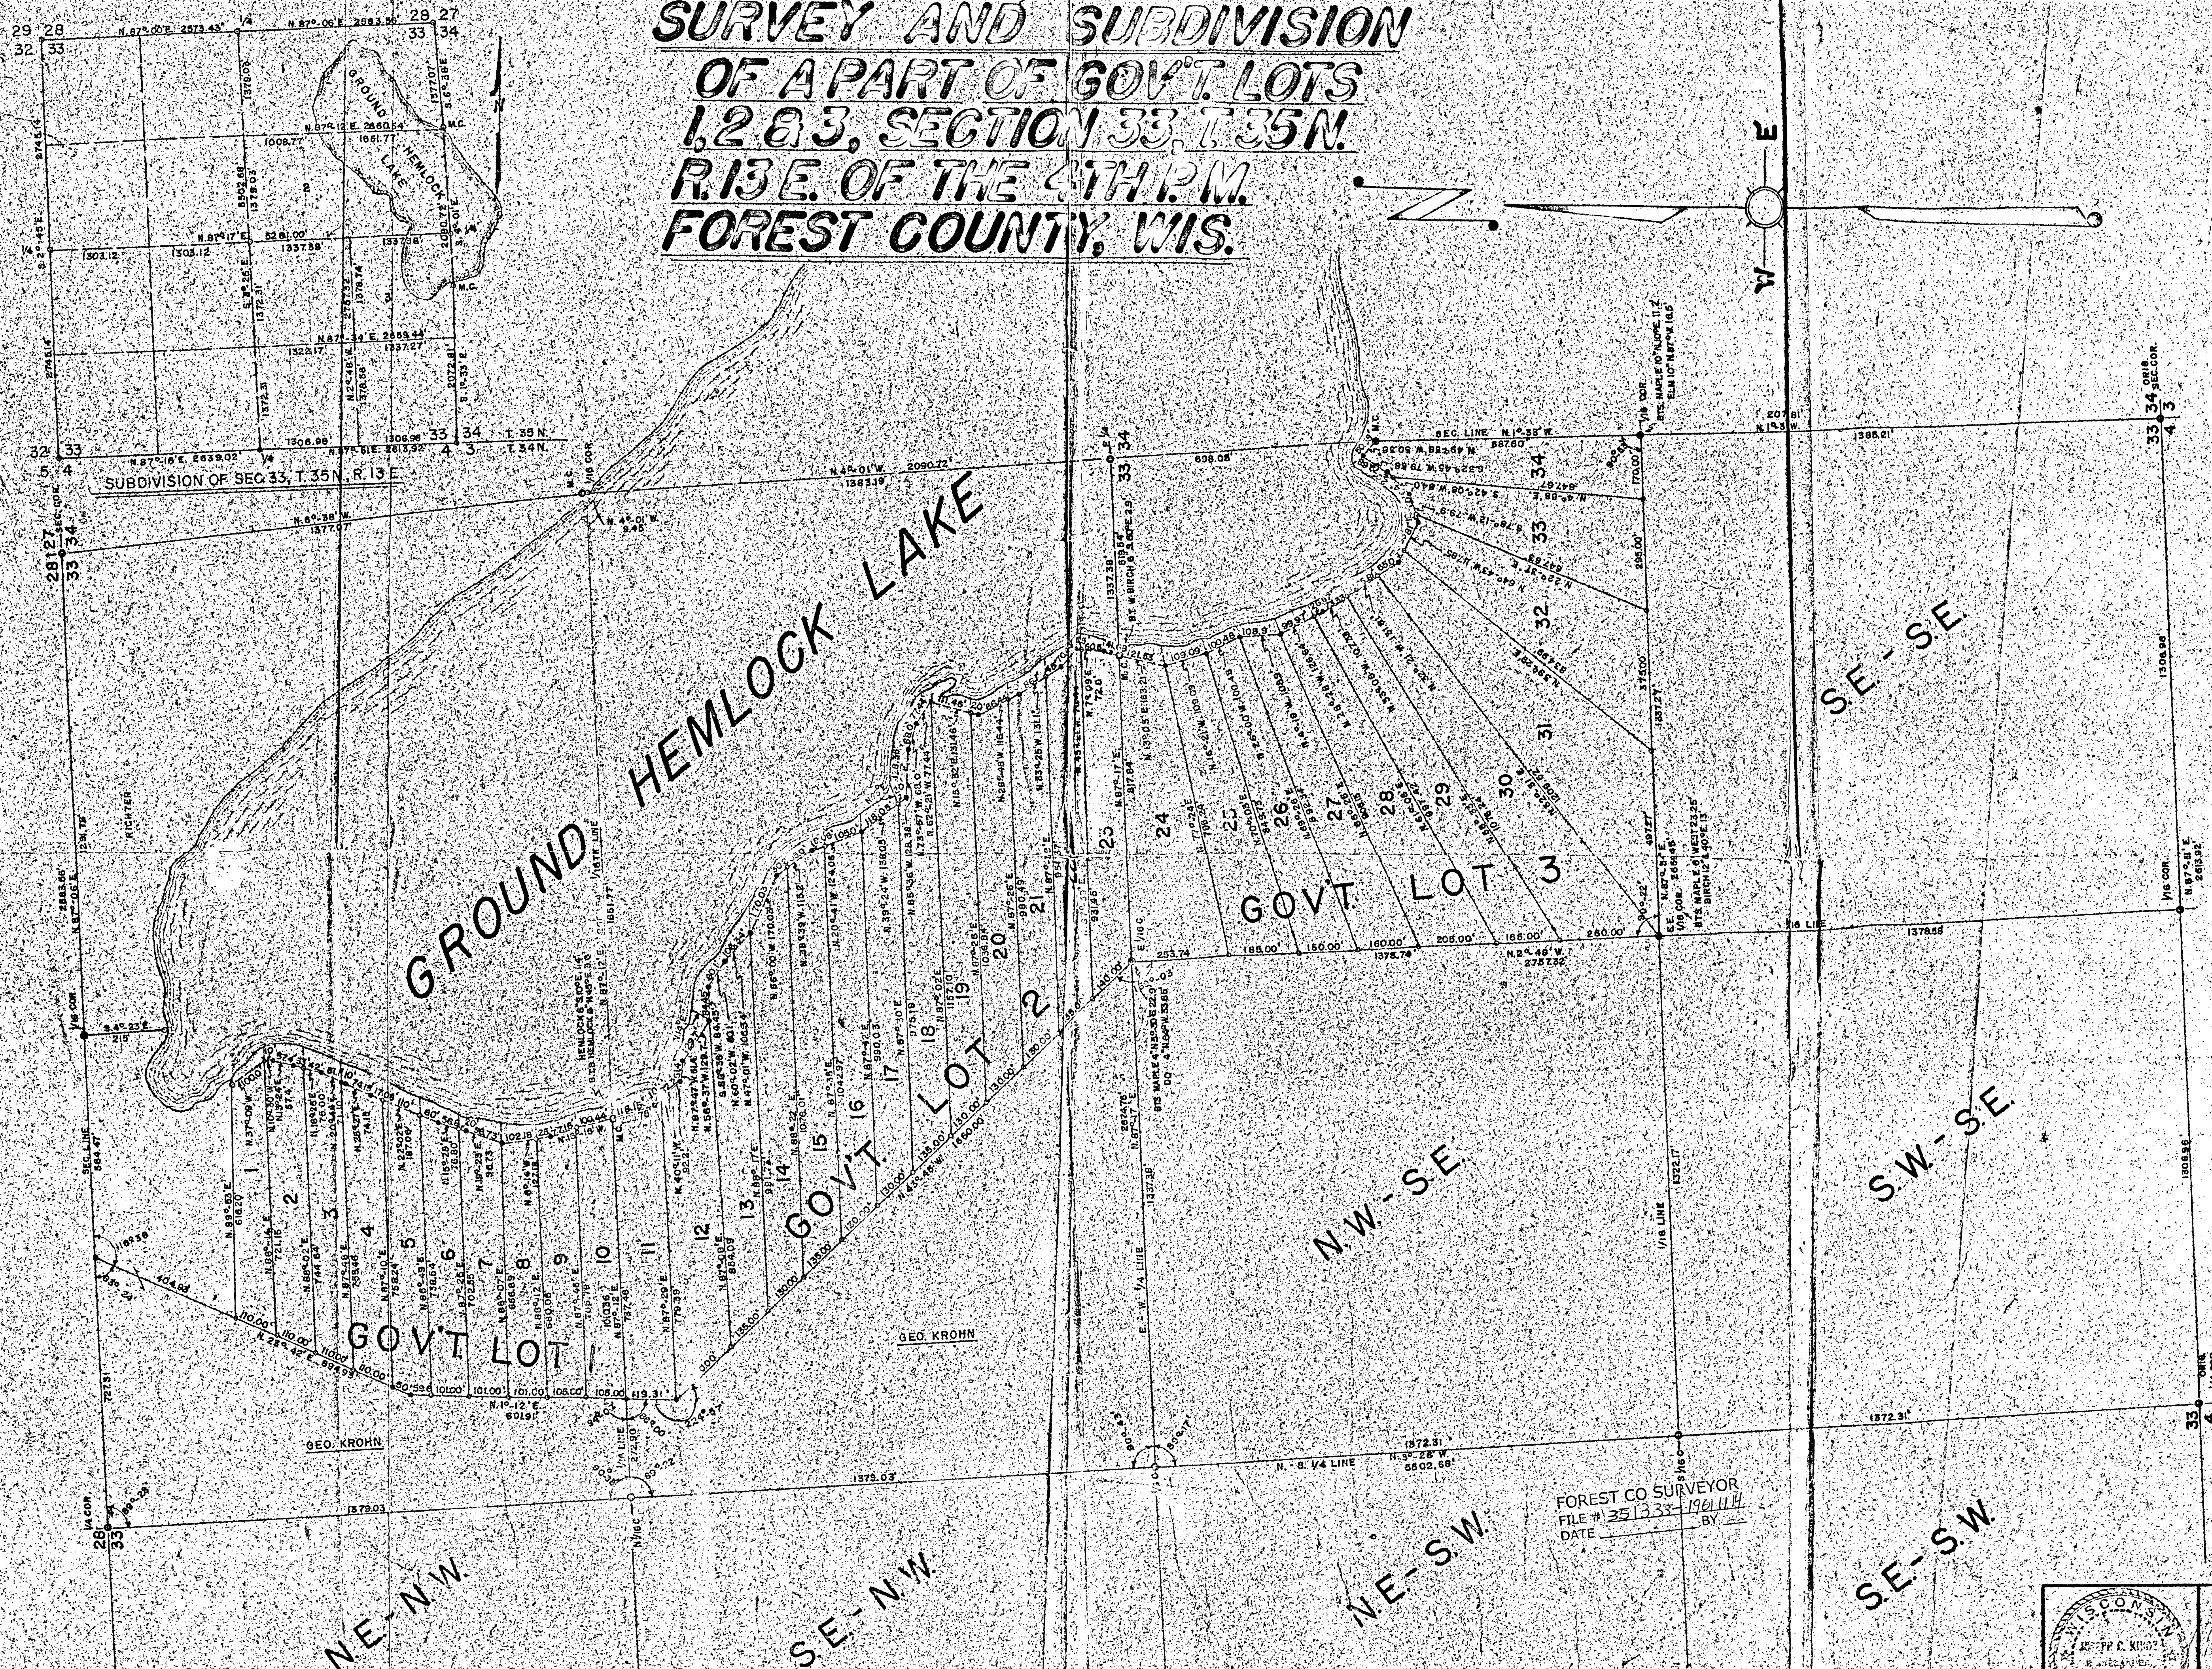


CORRECTION OF
Doc. No. 87255 Filed 11/2/67
REGISTER'S OFFICE
Forest County, Wis.
Received for record this 21 day of JUNE
A. D. 1968 at 1:00 o'clock P. M. and
recorded in Vol. 16 of MISS.
page 573
Anna Peterson
Register of Deeds

FOREST CO SURVEYOR
FILE # 351333-1961/11/4
DATE BY

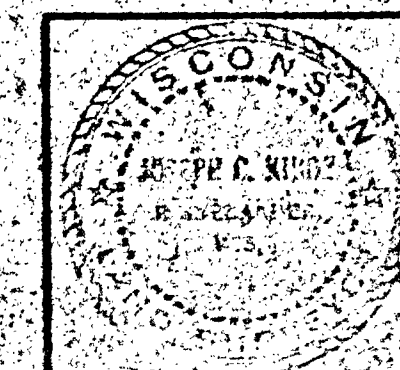


SURVEY
FOR
GEORGE KROHN
CRANDON, WISCONSIN

SCALE 1"=200 FT DATE NOV. 14, 1961
DWS. NO. 2800
RHS. LAND

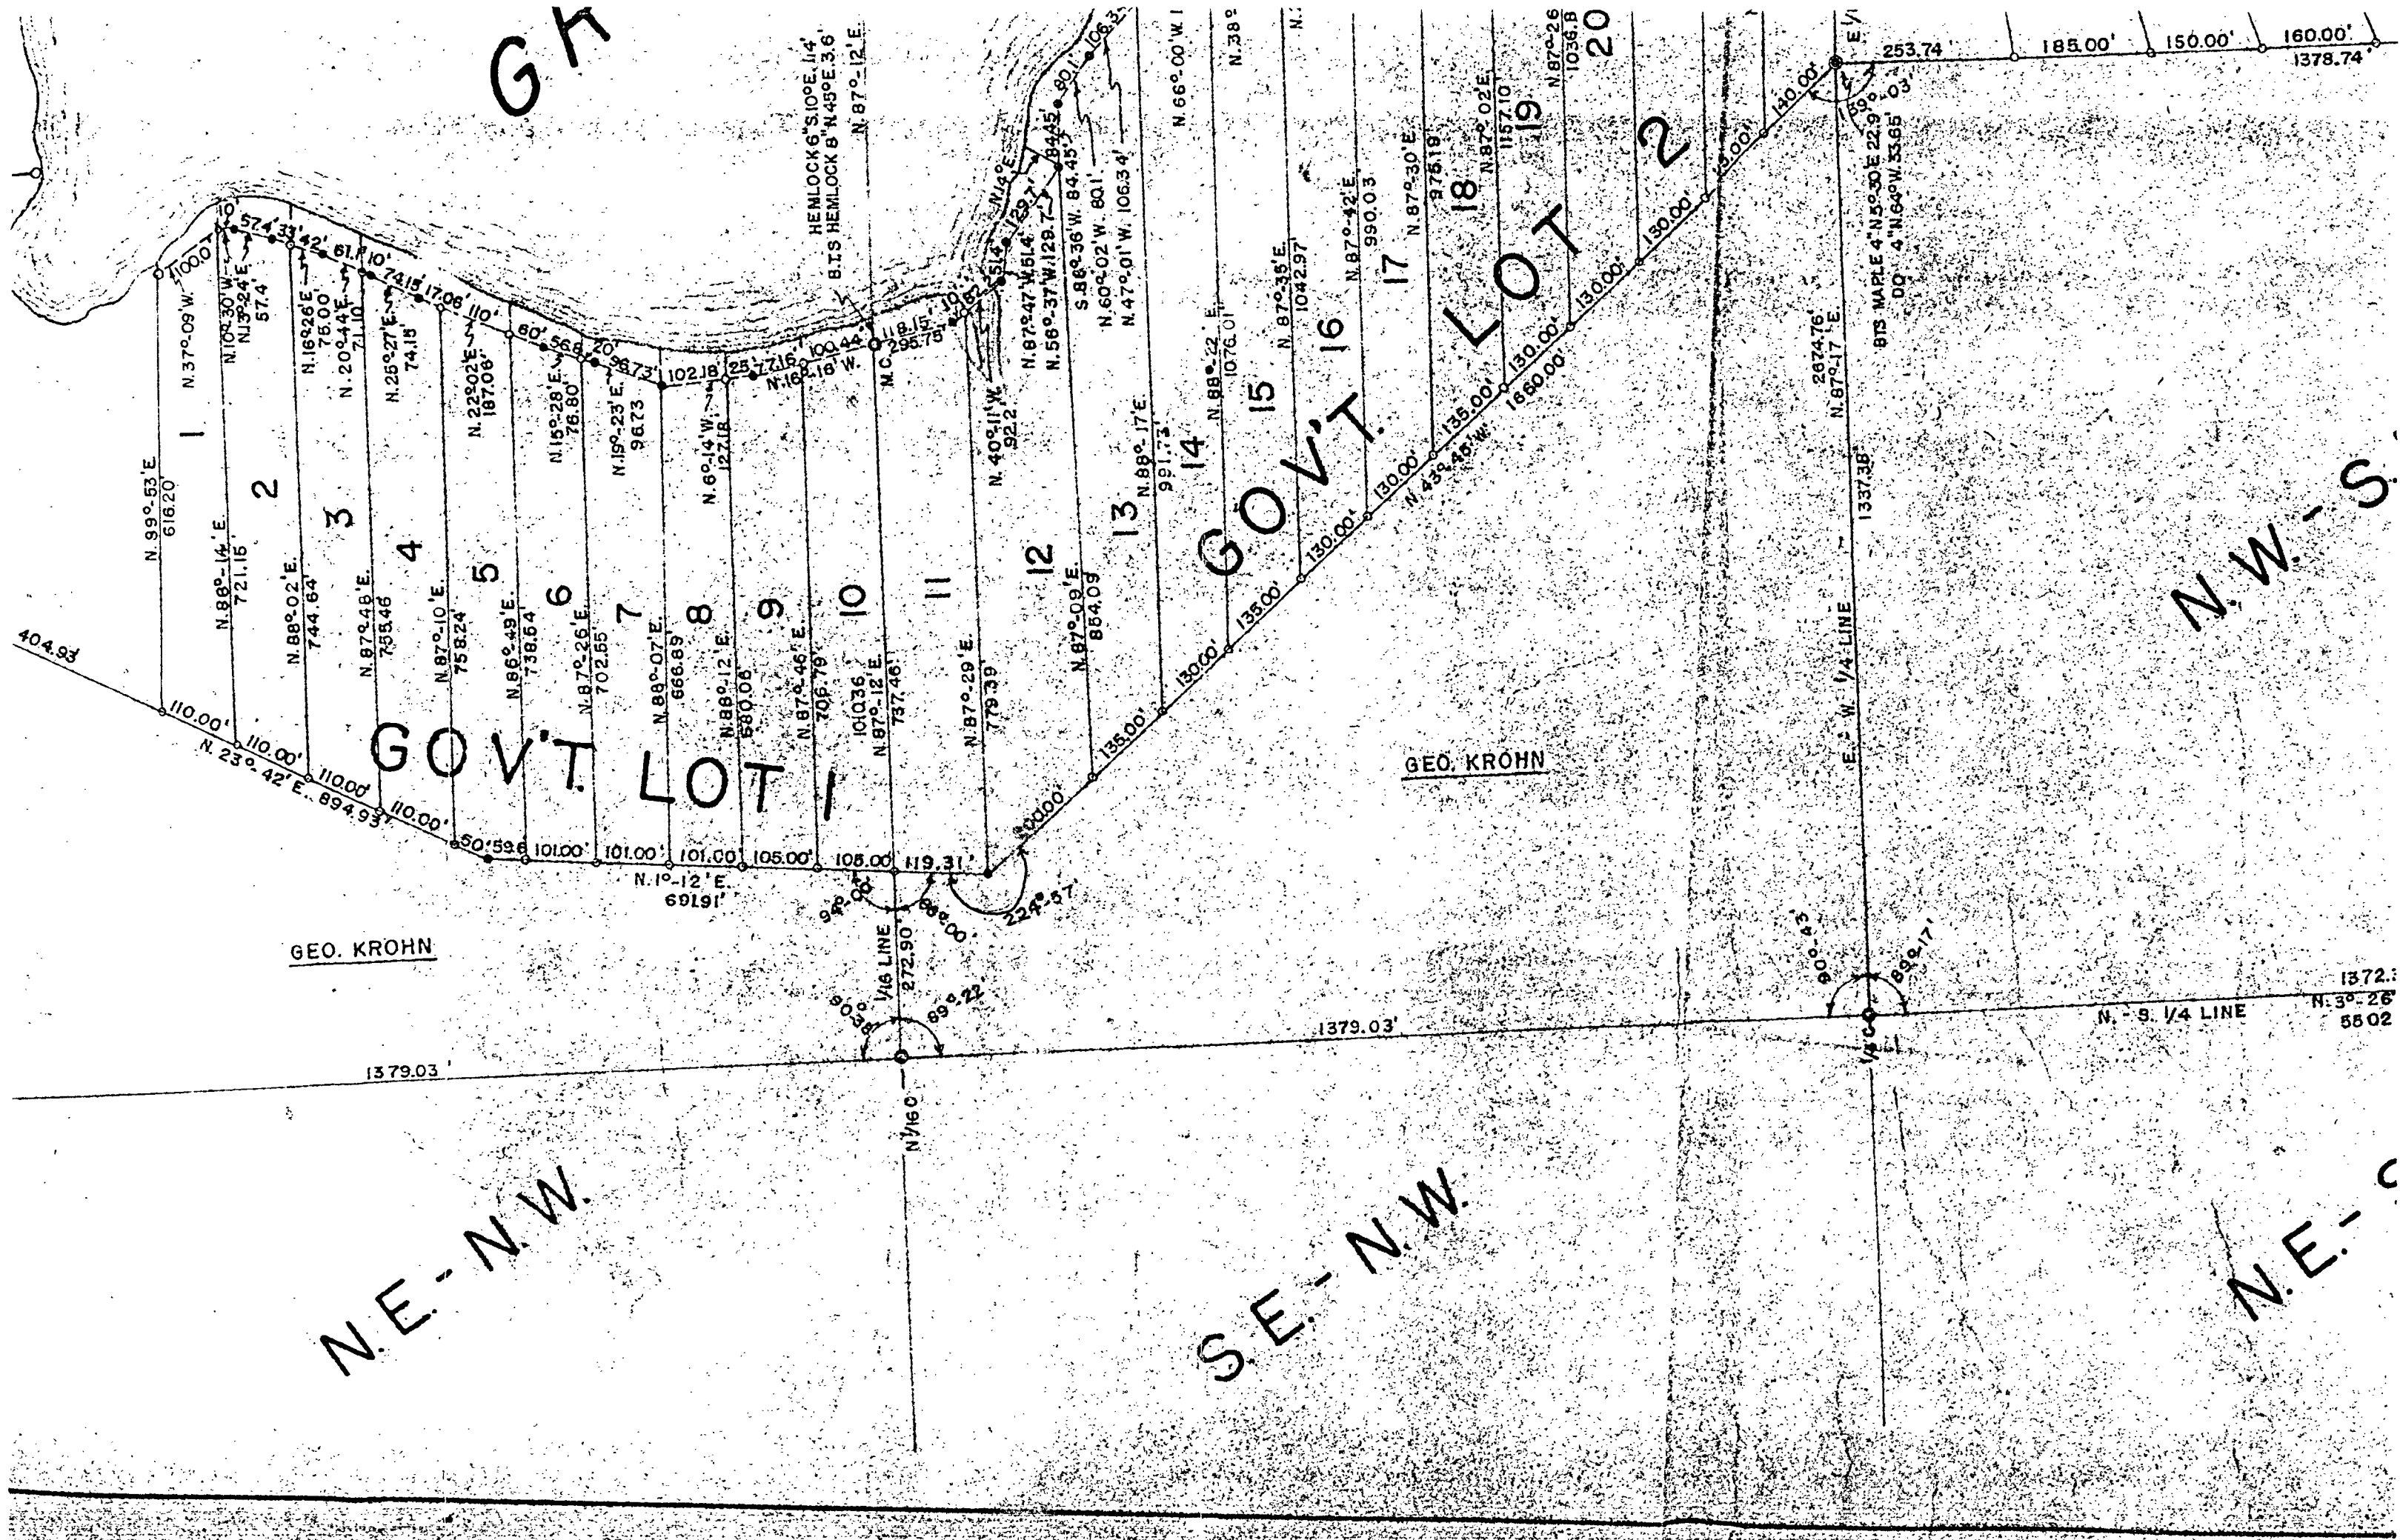

SURVEY AND OF A PART OF 1, 2 & 3, SECTION R. 13 E. OF THE 2 FOREST COUNTY

FOREST CO SURVEYOR
FILE # 35 1333 -
DATE _____ BY _____

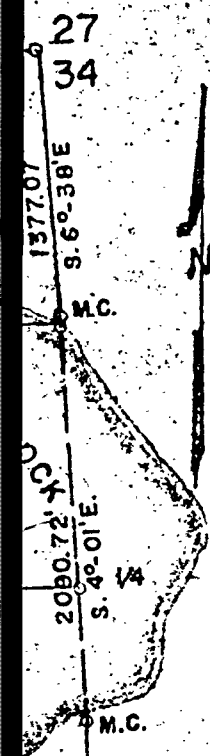

33 34 T. 35 N.
4 3 T. 34 N.

M.C.
1/16 COR.

N. 4°-01' W.
9.45'


N. 4°-01' W.
1383.19' 2090.72'

HEMLOCK LAKE

CK 6" S. 10° E. 114'
CK 8" N. 45° E. 3.8'

N. 87°-12' E. 2680.54'
1651.77'

1/16TH LINE

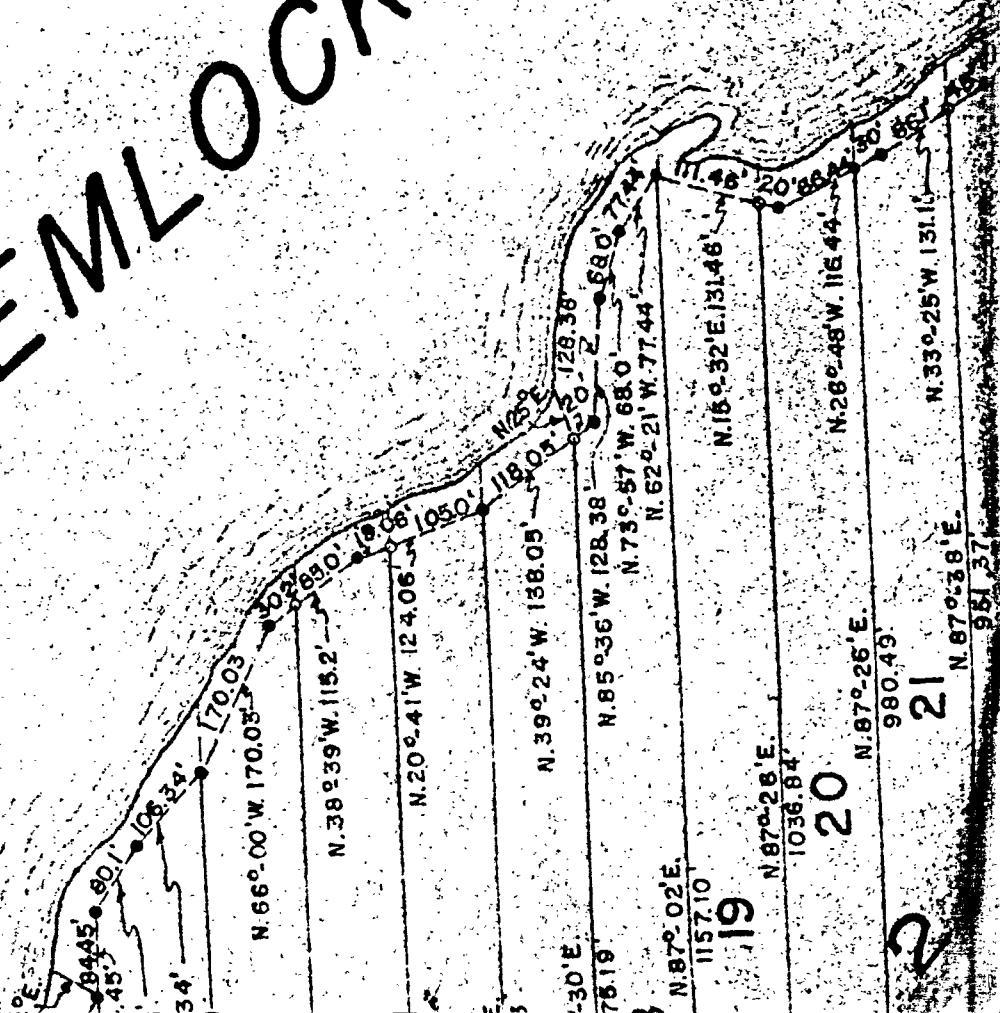

N. 66°-00' W. 170.03'

N. 38°-39' W. 115.2'

N. 20°-41' W. 124.06'

N. 39°-24' W. 138.05'

N. 85°-36' W. 128.38'

N. 73°-57' W. 68.0'

N. 62°-21' W. 77.44'

N. 15°-32' E. 131.46'

N. 26°-48' W. 116.44'

N. 33°-25' W. 131.11'

N. 87°-38' E. 951.37'

N. 87°-26' E. 980.49'

N. 87°-02' E. 1157.10'

N. 87°-28' E. 1036.84'


19


20


21

22

AND SUBDIVISION PART OF GOV'T. LOTS SECTION 33, T. 35 N. OF THE 4TH P.M. COUNTY, WIS.

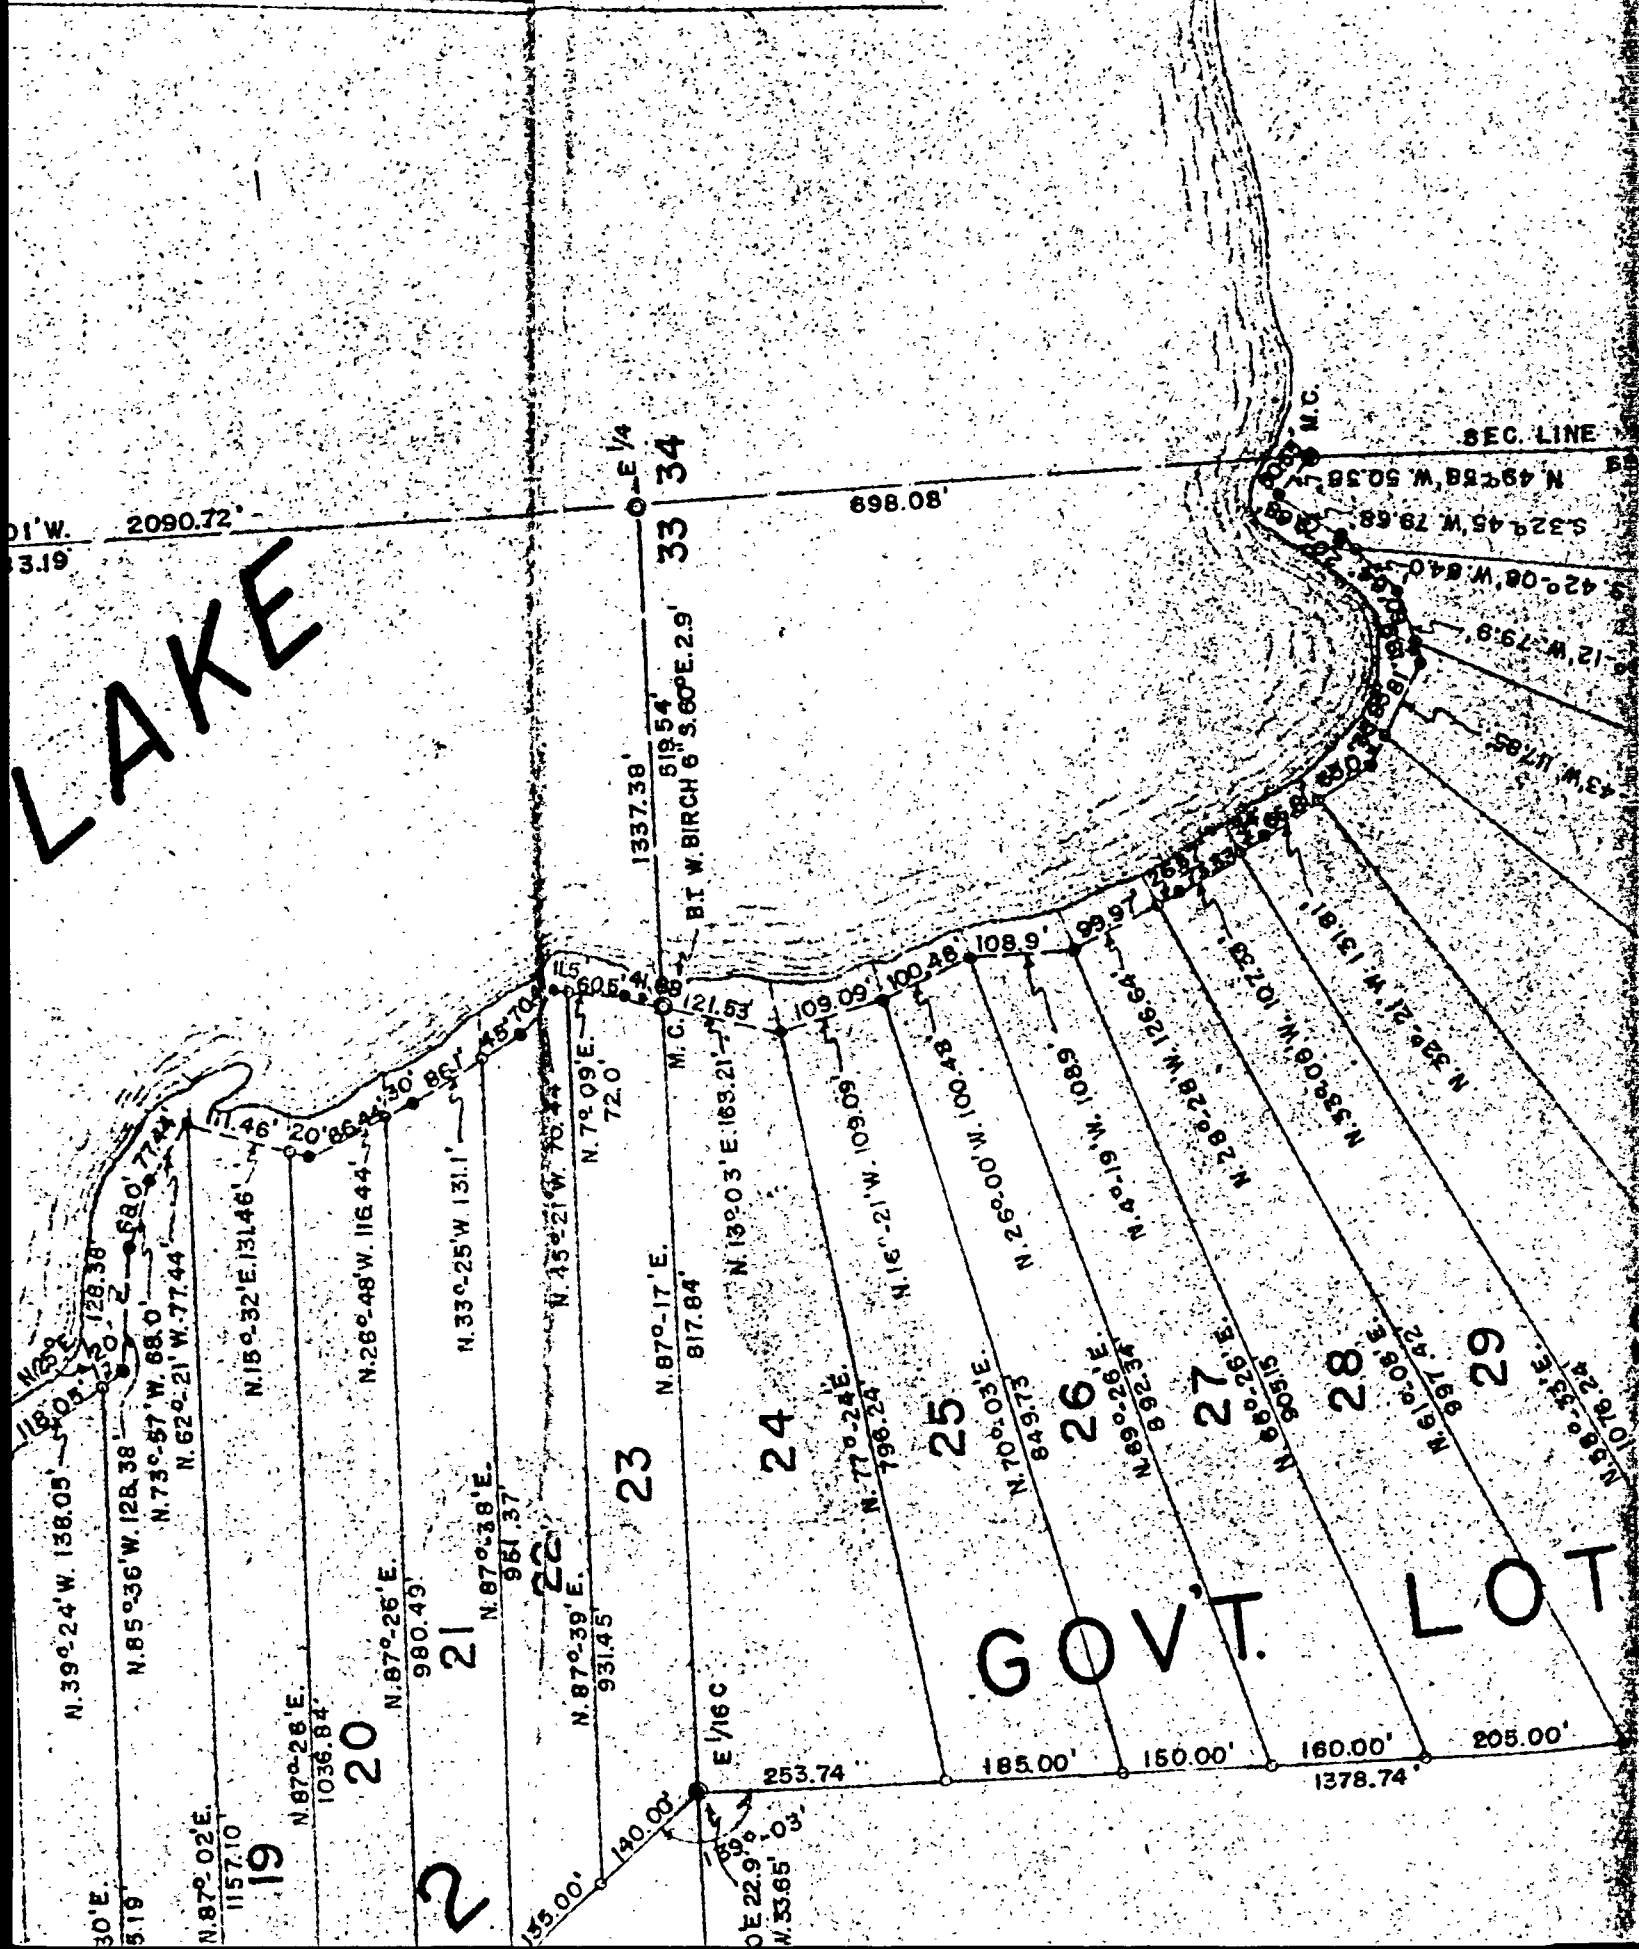

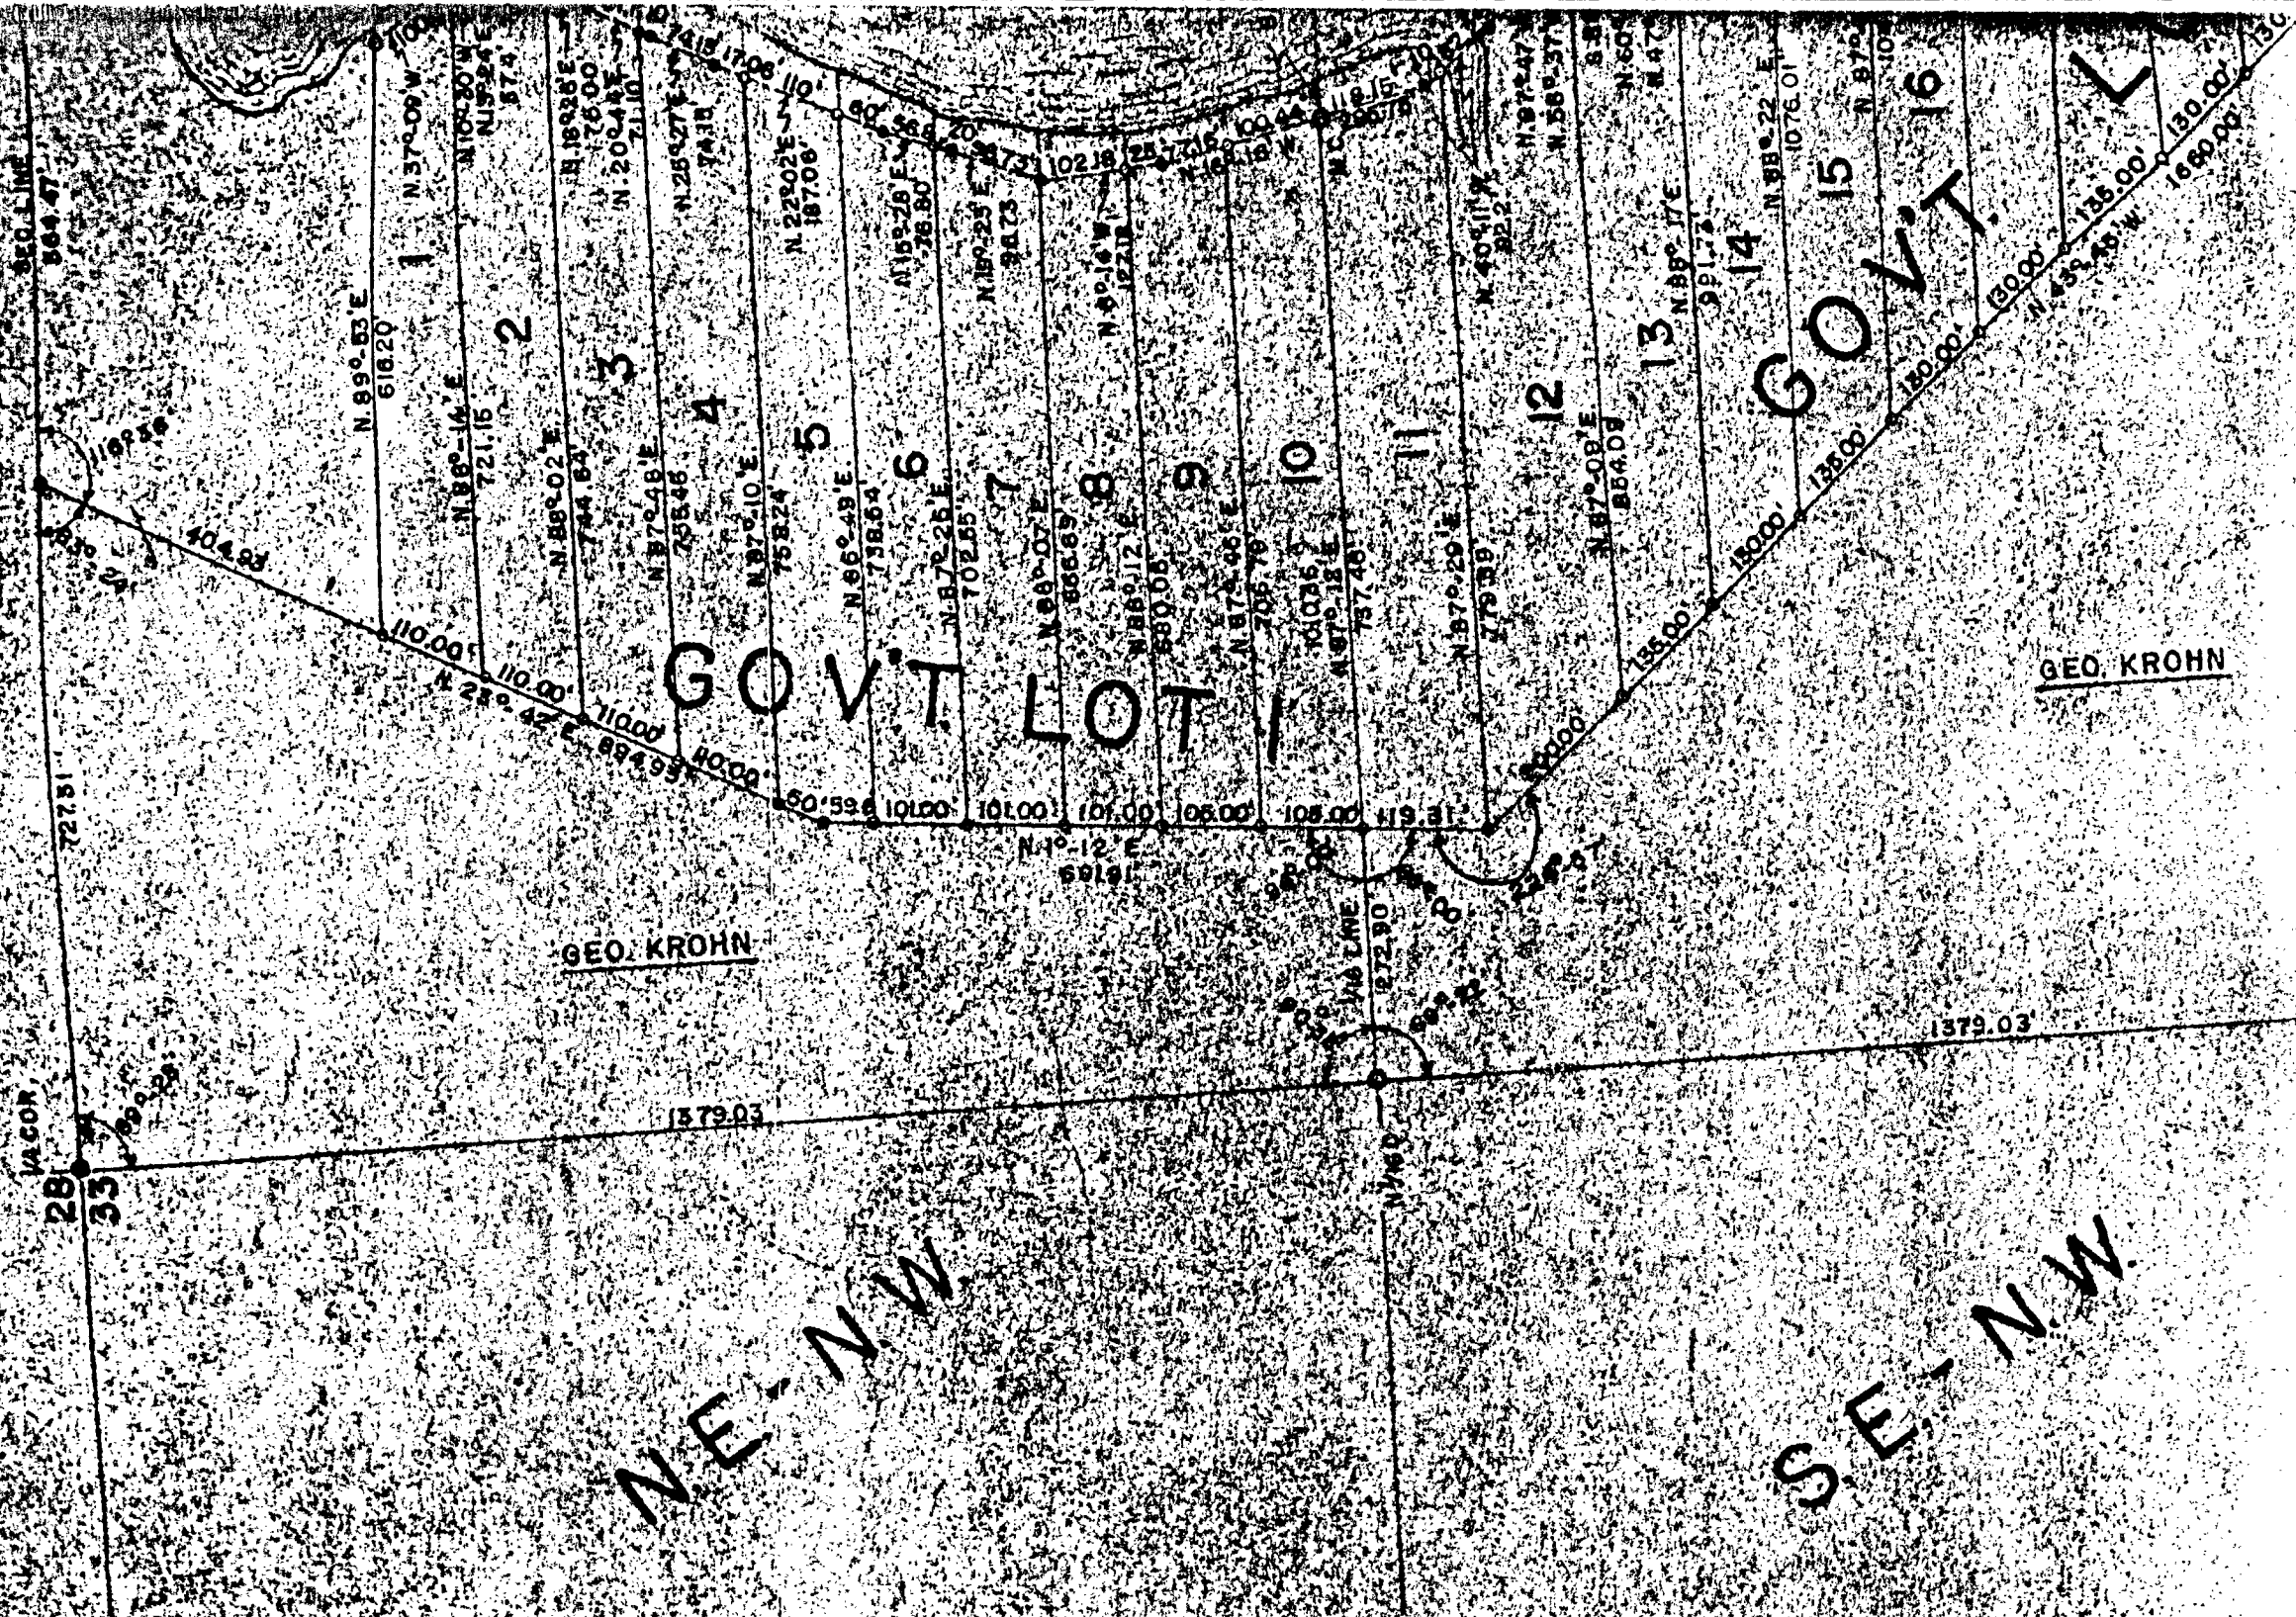

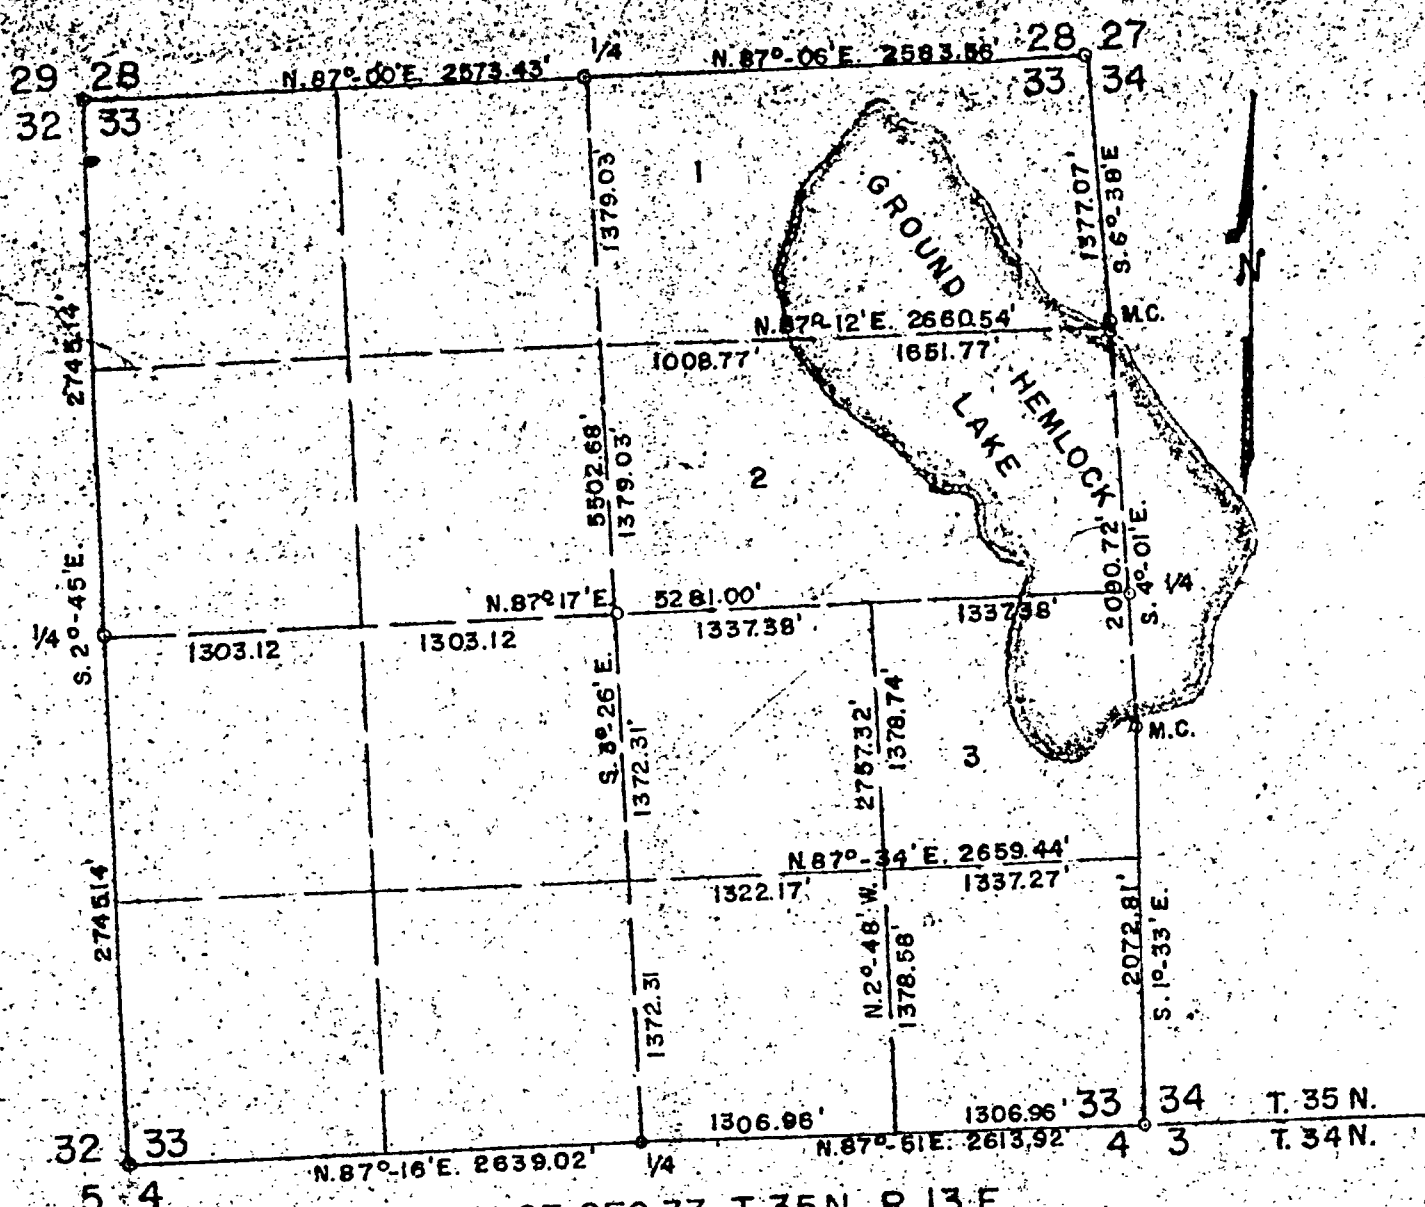

SUBDIVISION OF SEC. 33, T. 35 N., R. 13 E.


28 127
33 34
5 4
SEC. COR.

6 COR. 2583.56' N. 87°-06' E. 1291.78'

RICHTER

GROUND

6" S. 10° E. 114'
8" N. 45° E. 3.6'
N. 87°-12' E. 2680.54' 1/16TH LINE 1651.77'
M.C. 1/16 COR.

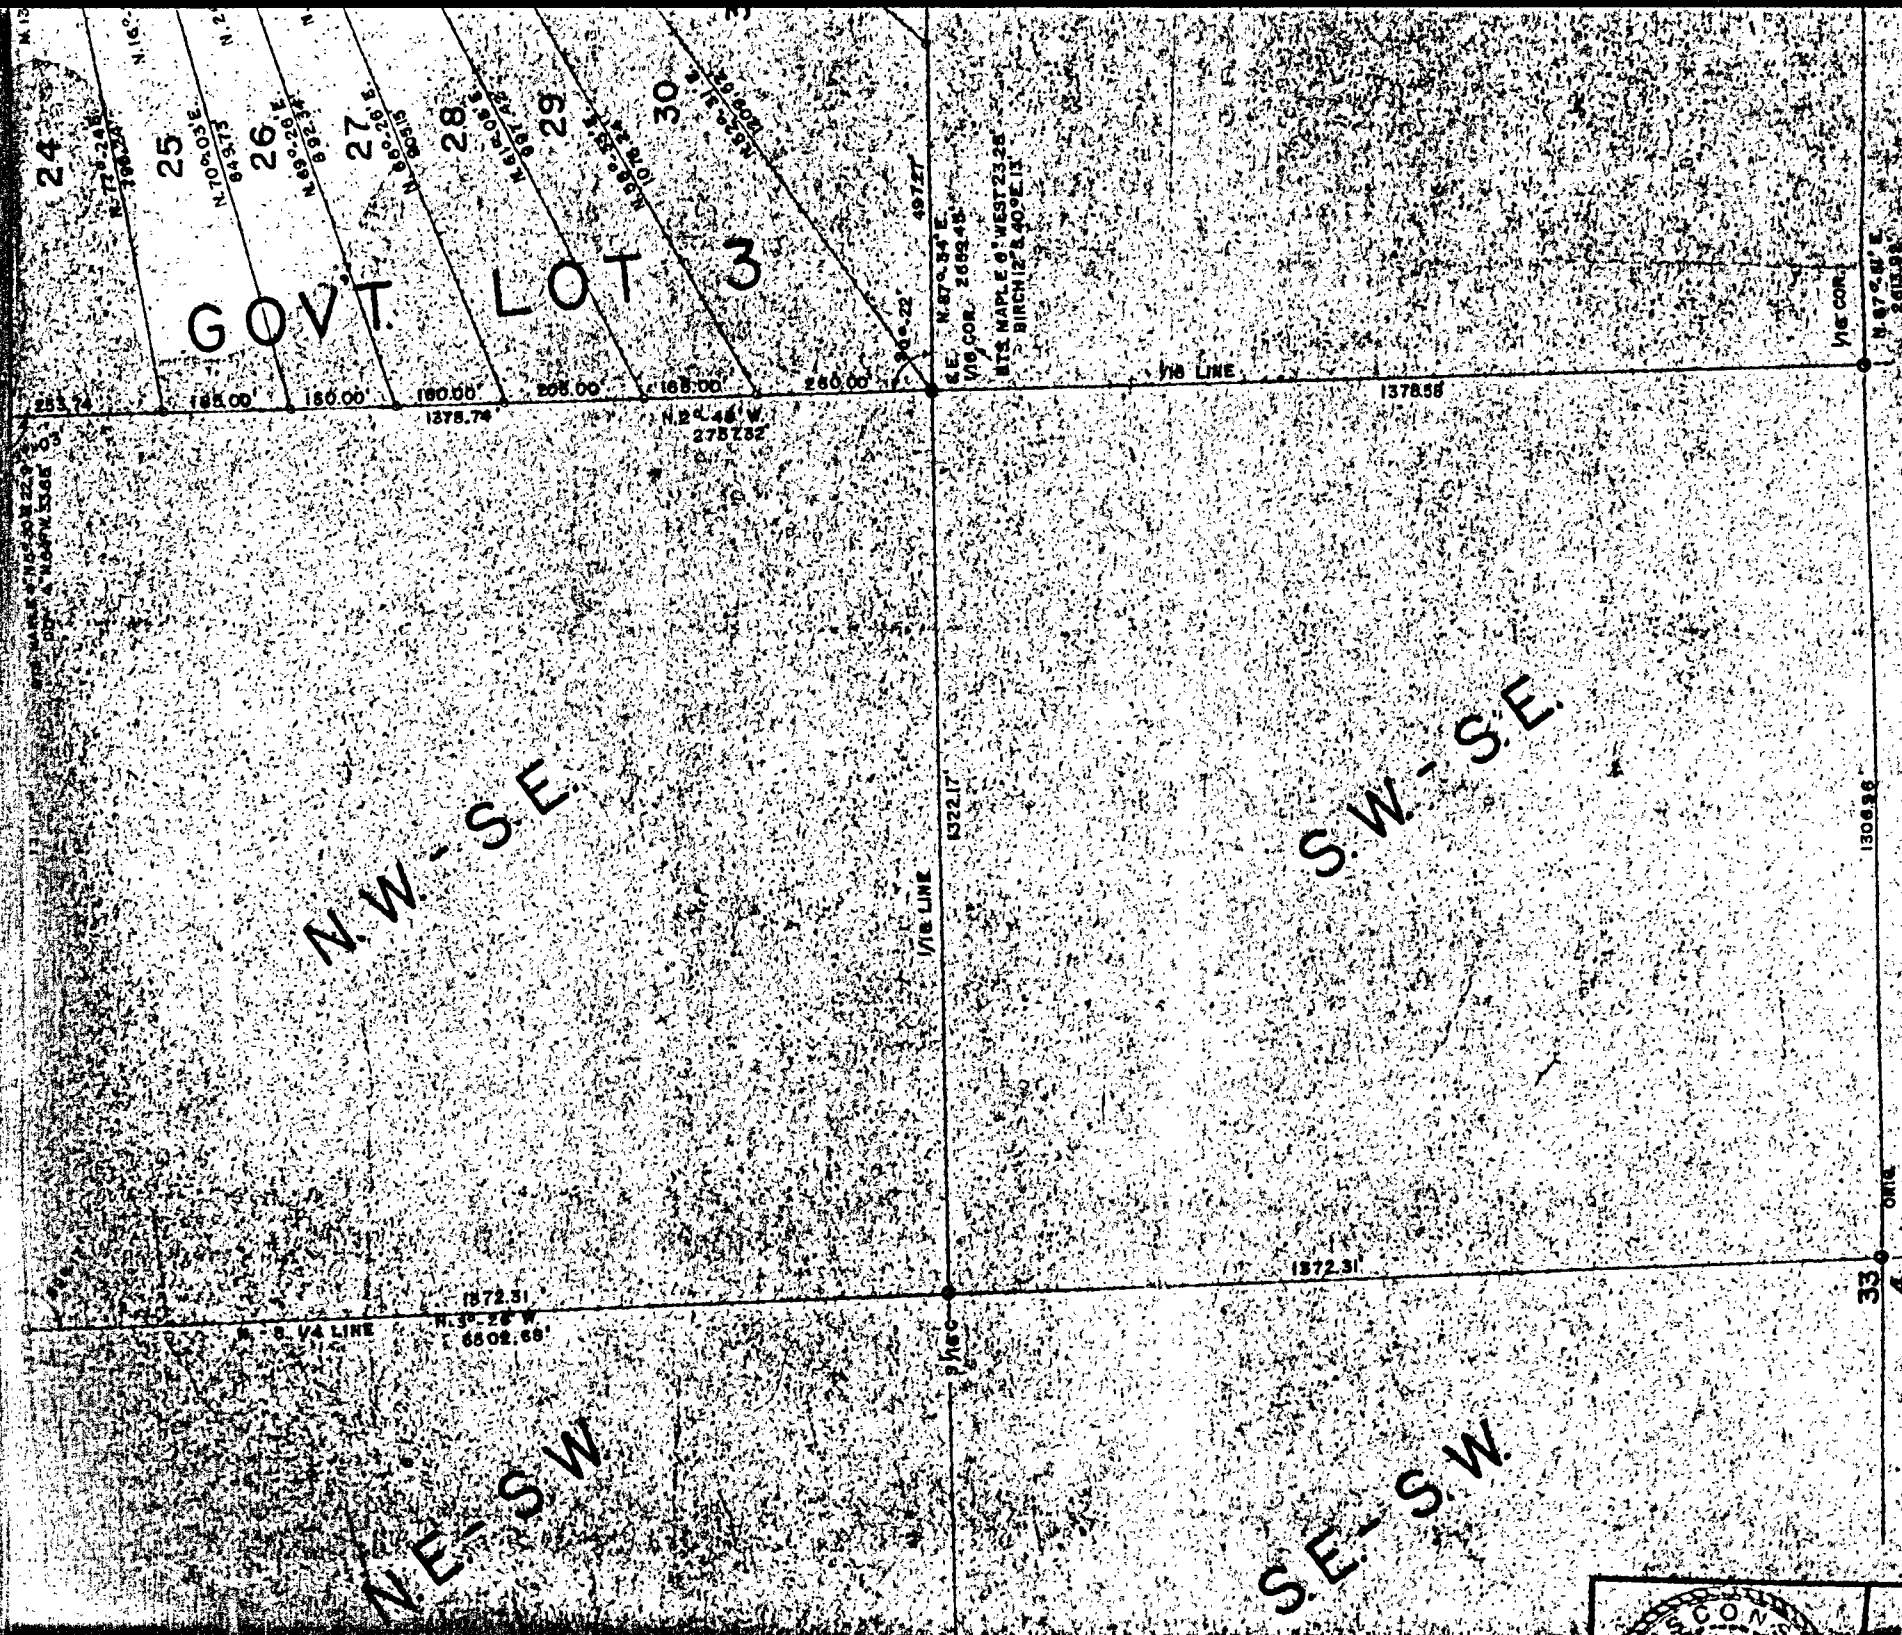

CORRECTION OF
Doc. No. 87255 Filed 11/2/10
REGISTER'S OFFICE
Forest County, Wis.
Received for record this 21 day of JUNE
A. D. 1923 at 1:00 o'clock P. M. and
recorded in Vol. 16 of MISS.
page 573
ANNA PATTERSON
Register of Deeds

1/16 LINE

1378.58

1/16 COR.

N. 87° 51' E.
2613.92'

S.W. - S.E.

1306.96'

1372.31'

ORIG.
1/4 COR.


33

4

S.E. - S.W.

MARKERS

○ IRON PIPE
● IRON PIPE

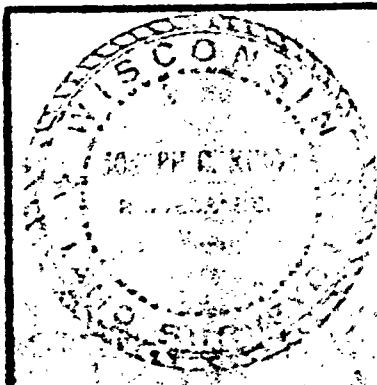

SURVEY
FOR

GEORGE KROHN
CRANDON, WISCONSIN

SCALE 1" = 200 FT. DATE NOV. 14, 196

DWG. NO. 2809 GENISOT ENGINEERING
RHINELANDER

HEML

SE - NW

GEO. KROHN

14 N 88° 22' E 1076.01

15 N 87° 35' E 1042.97

16 N 87° 42' E 990.03

17 N 87° 33' E 978.0

18 N 83° 45' W 1300.0

N 30° 00' W 1300.0

N 30° 00' W 1300.0

N 30° 00' W 1600.0

LOT

LOT 2

24

23

12

Q. Q.

9

17

6

5

4

2

2

○

2583.56'
N 87°-06' E
1291.78'

RICHTER

1/16 COR.

S. 4°-23' E.
215'

SEC. LINE
564.47'

1/4 COR.

28'
33'

727.31'

S. 69°-28' E.
404.93'

N. 83°-24' E.
1162.36'

N. 99°-53' E.
616.20'

N. 37°-09' W.
1100.00'

N. 88°-14' E.
721.15'

N. 88°-02' E.
744.64'

N. 87°-48' E.
755.46'

N. 87°-10' E.
758.24'

N. 86°-48' E.
758.64'

N. 87°-26' E.
702.55'

N. 88°-07' E.
666.69'

N. 88°-12' E.
630.06'

GEO. KROHN

1379.03'

GOV'T LOT

N.E.-N.W.


GROUND



UBDIVISION
94 T. LOTS
T. 35 N.



3

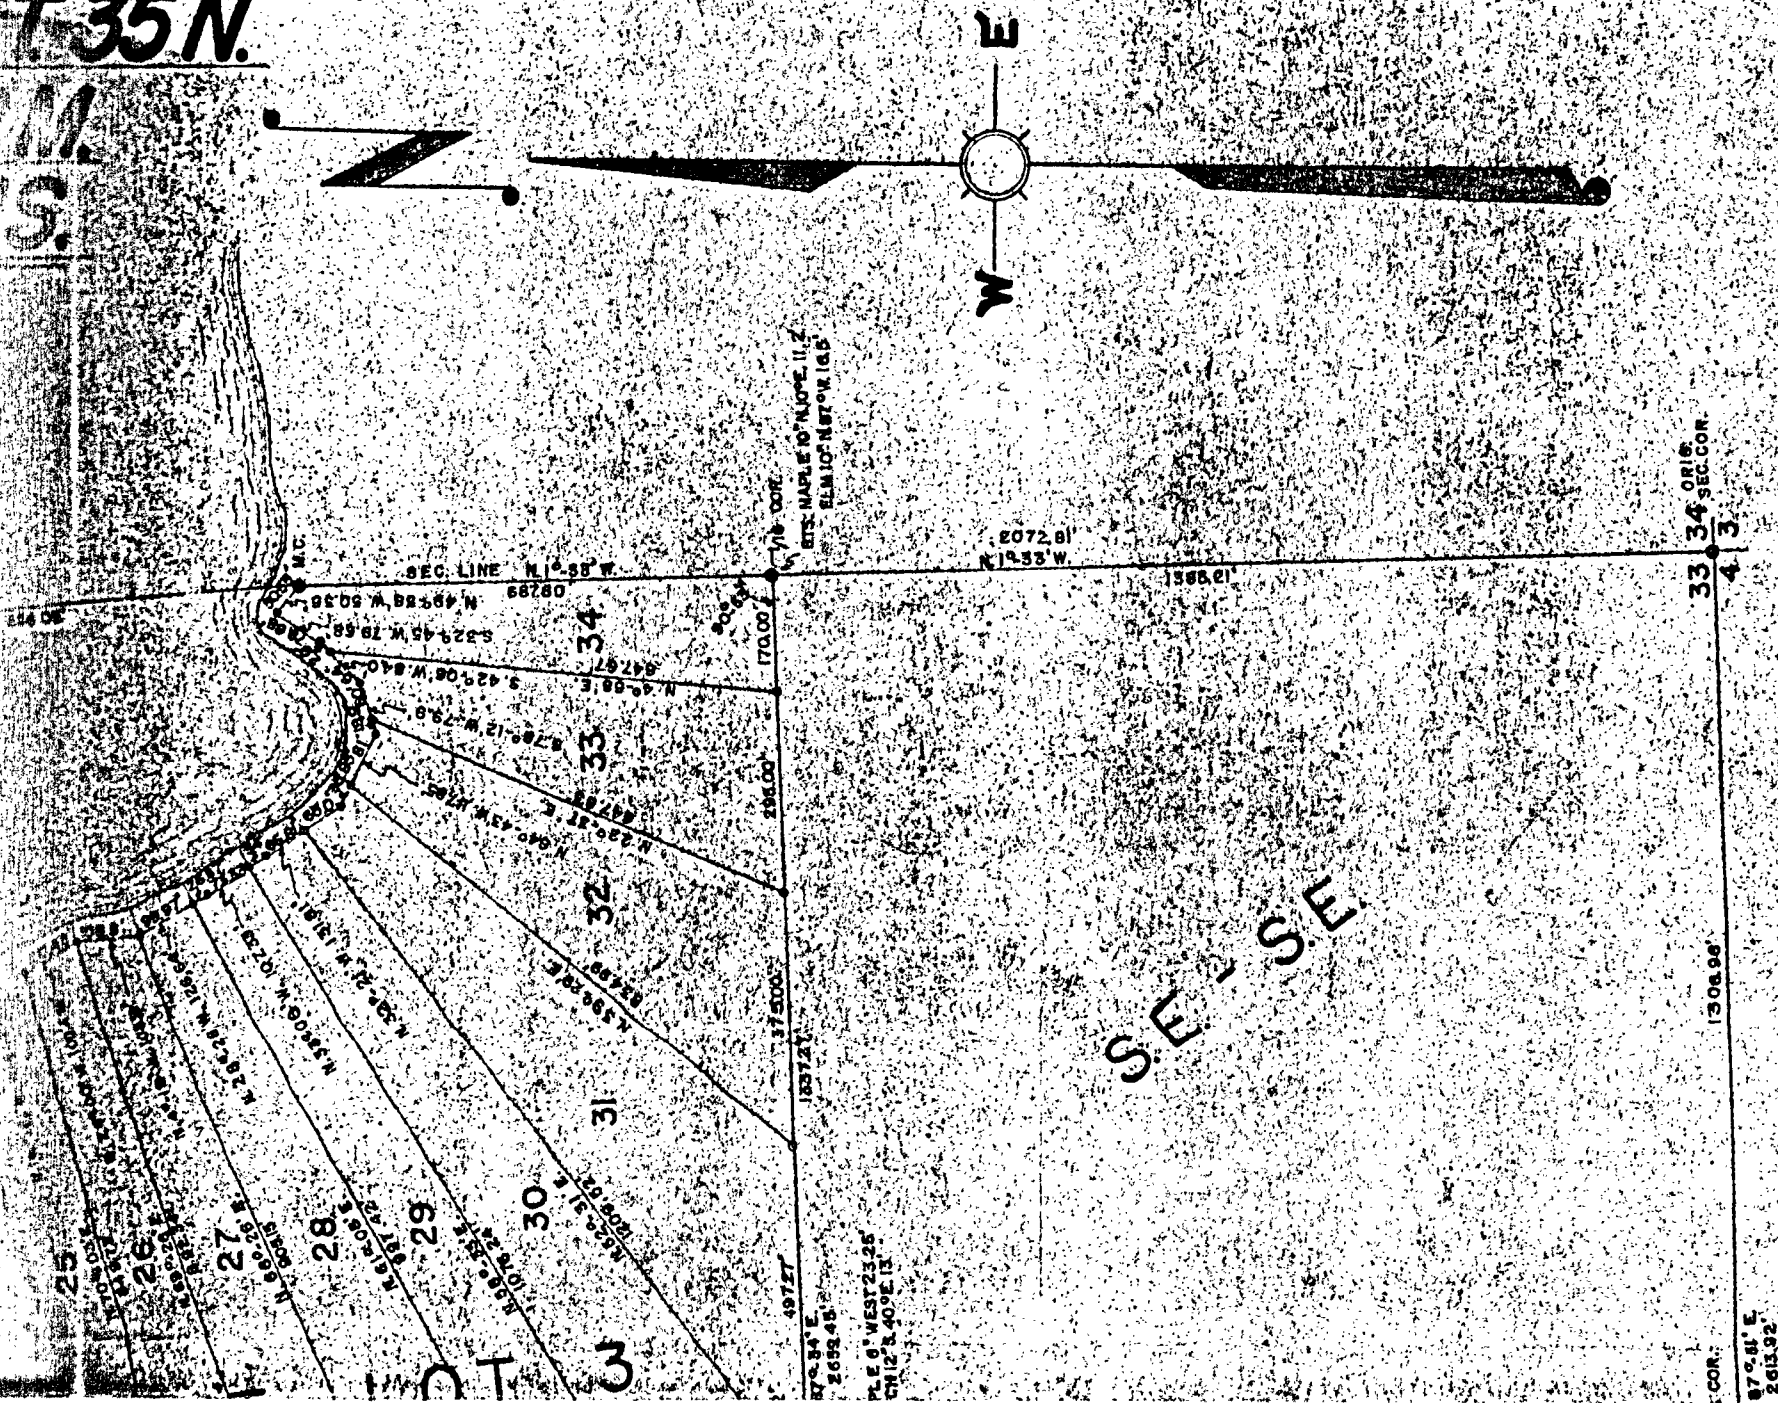

[illegible]

6 ROUND
HEMLOCK

E

W

2072.81'
N 12-33' W.

1385.21'

33 34
4 3
ORIG.
SEC. COR.

S.E. - S.E.

1306.96'

1/16 COR.

N. 87°-51' E.
2613.92'

1/16° LINE


1378.58

CORRECTION OF
Doc. No. 8725

REGISTER'S OFFICE
Forest County, Wis.

Received for record 11

BTS. MAPLE 8° WEST 23-29
BIRCH 12° S. 40° E. 13'

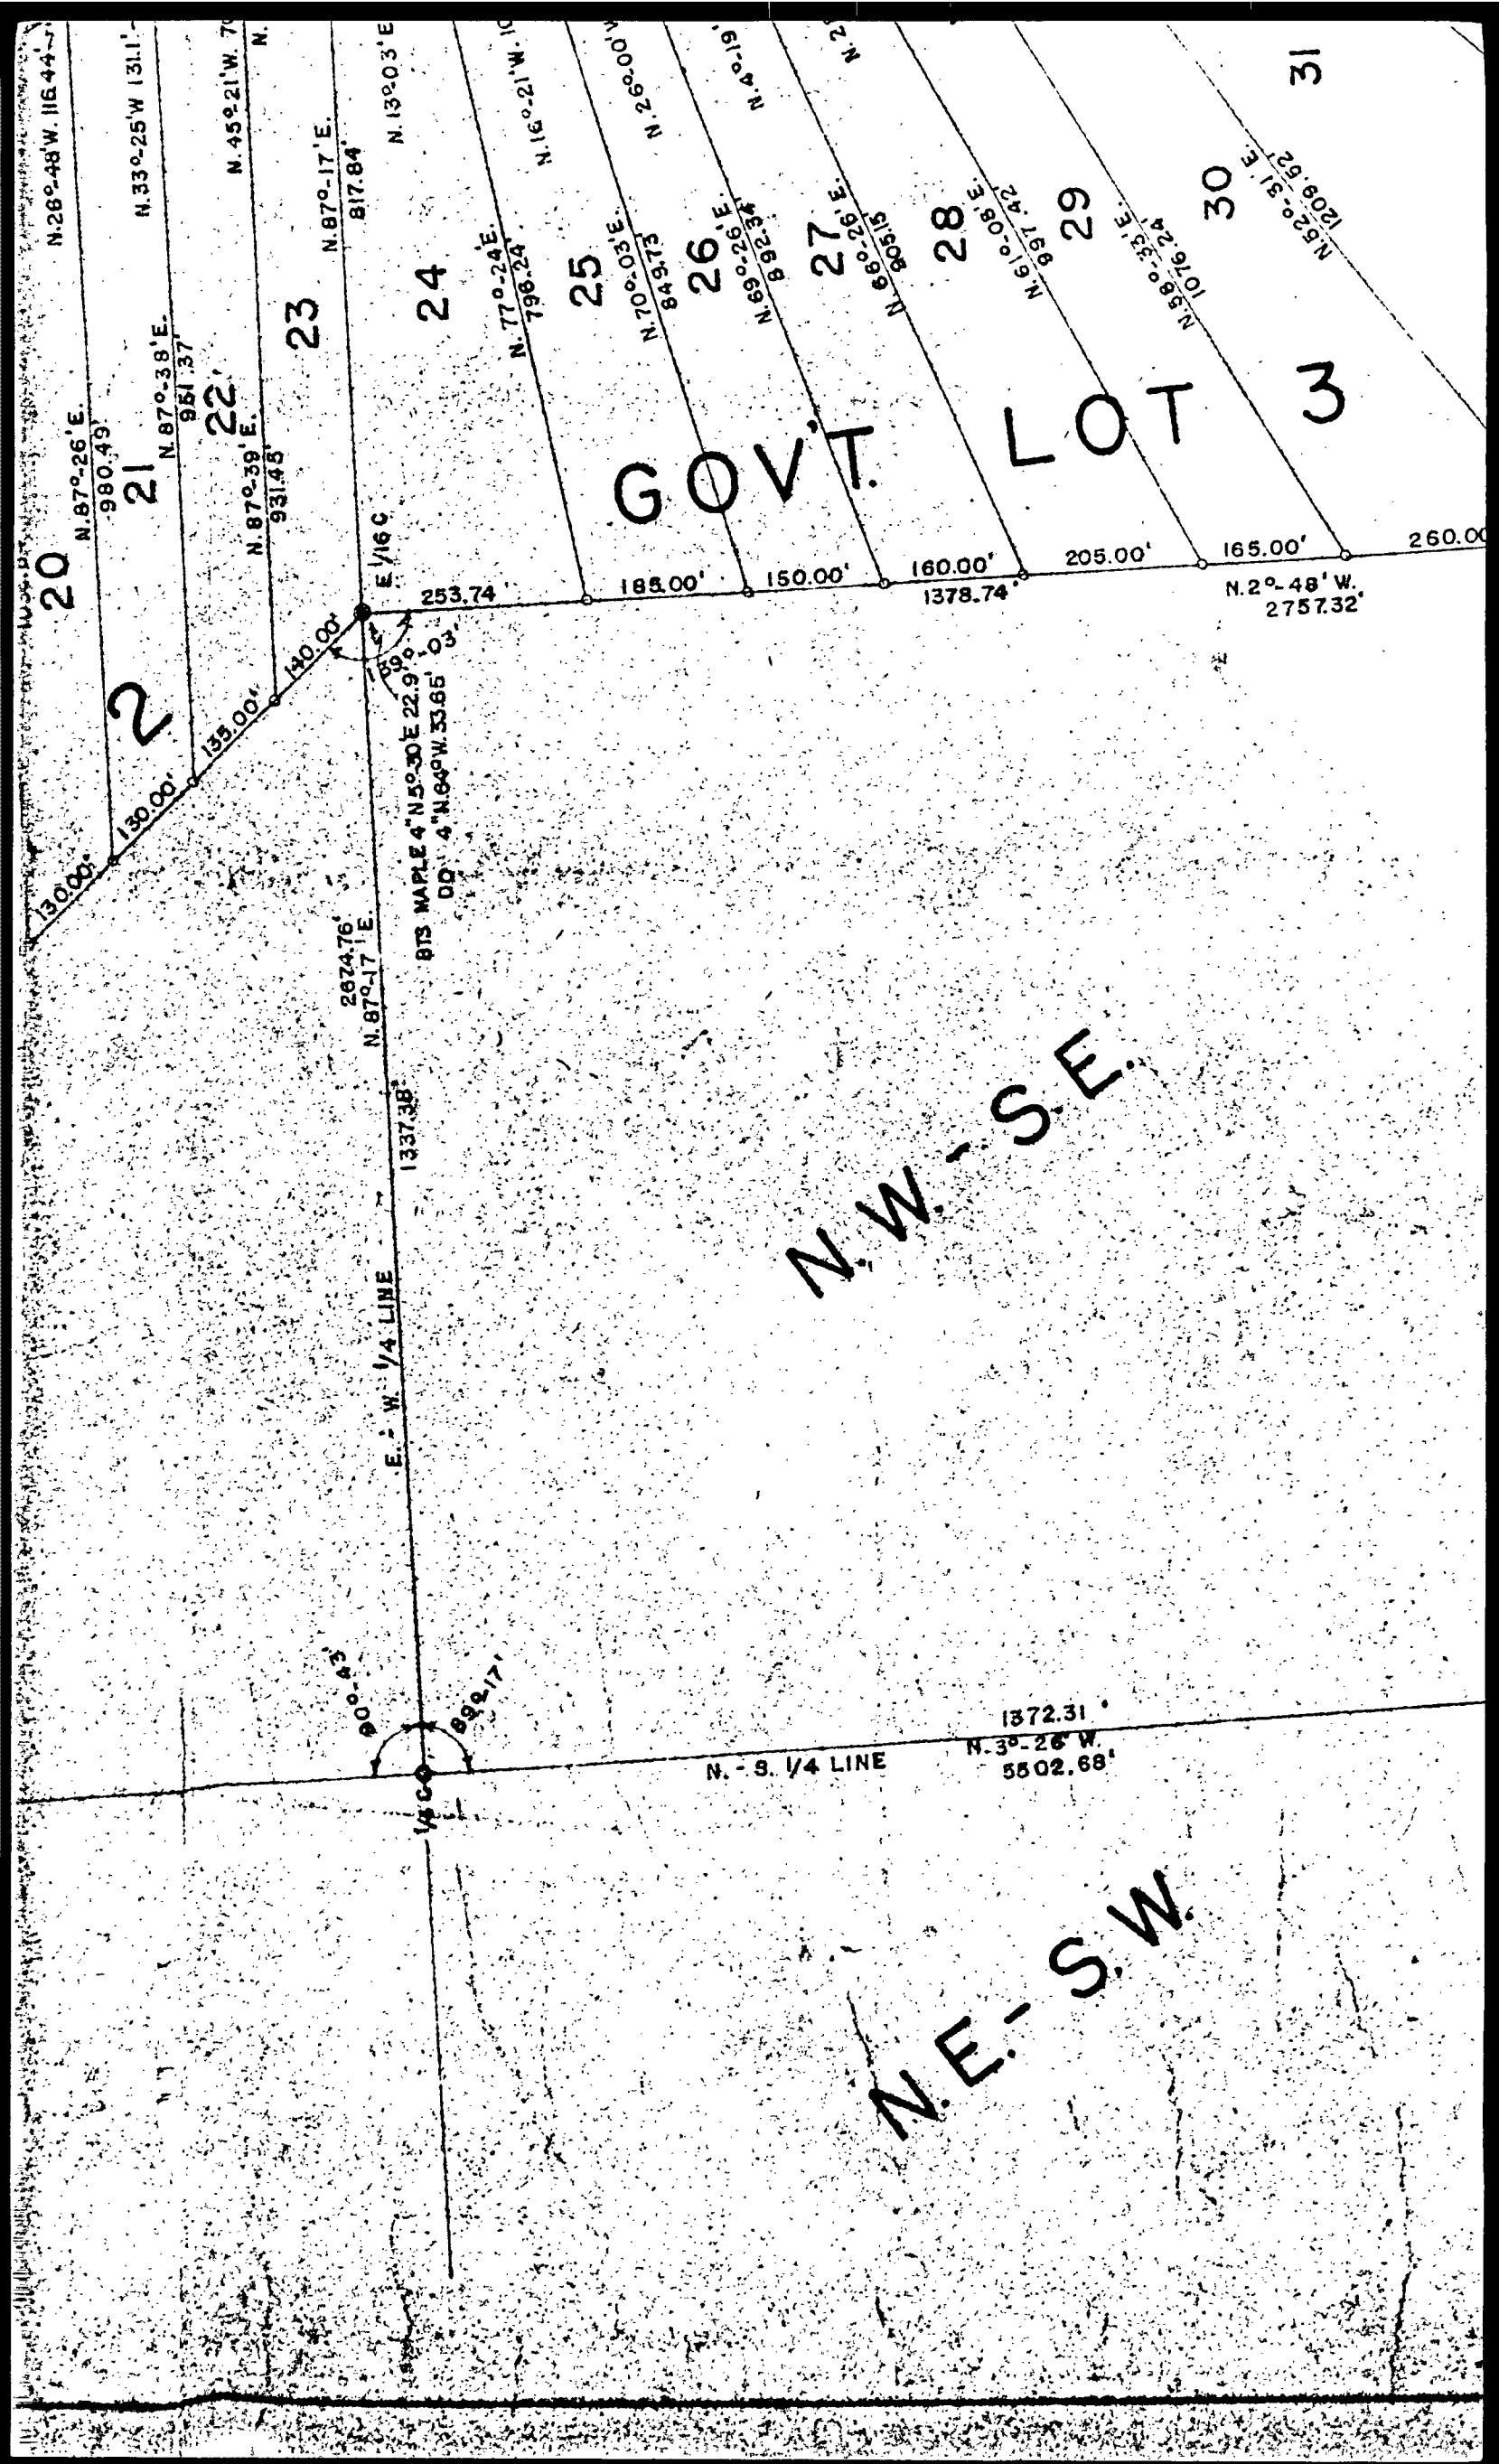

HEMI

GROUND



GOV'T LOT

GEO. KRÖHN


N.E.-N.W.

S. A.

VON S V.

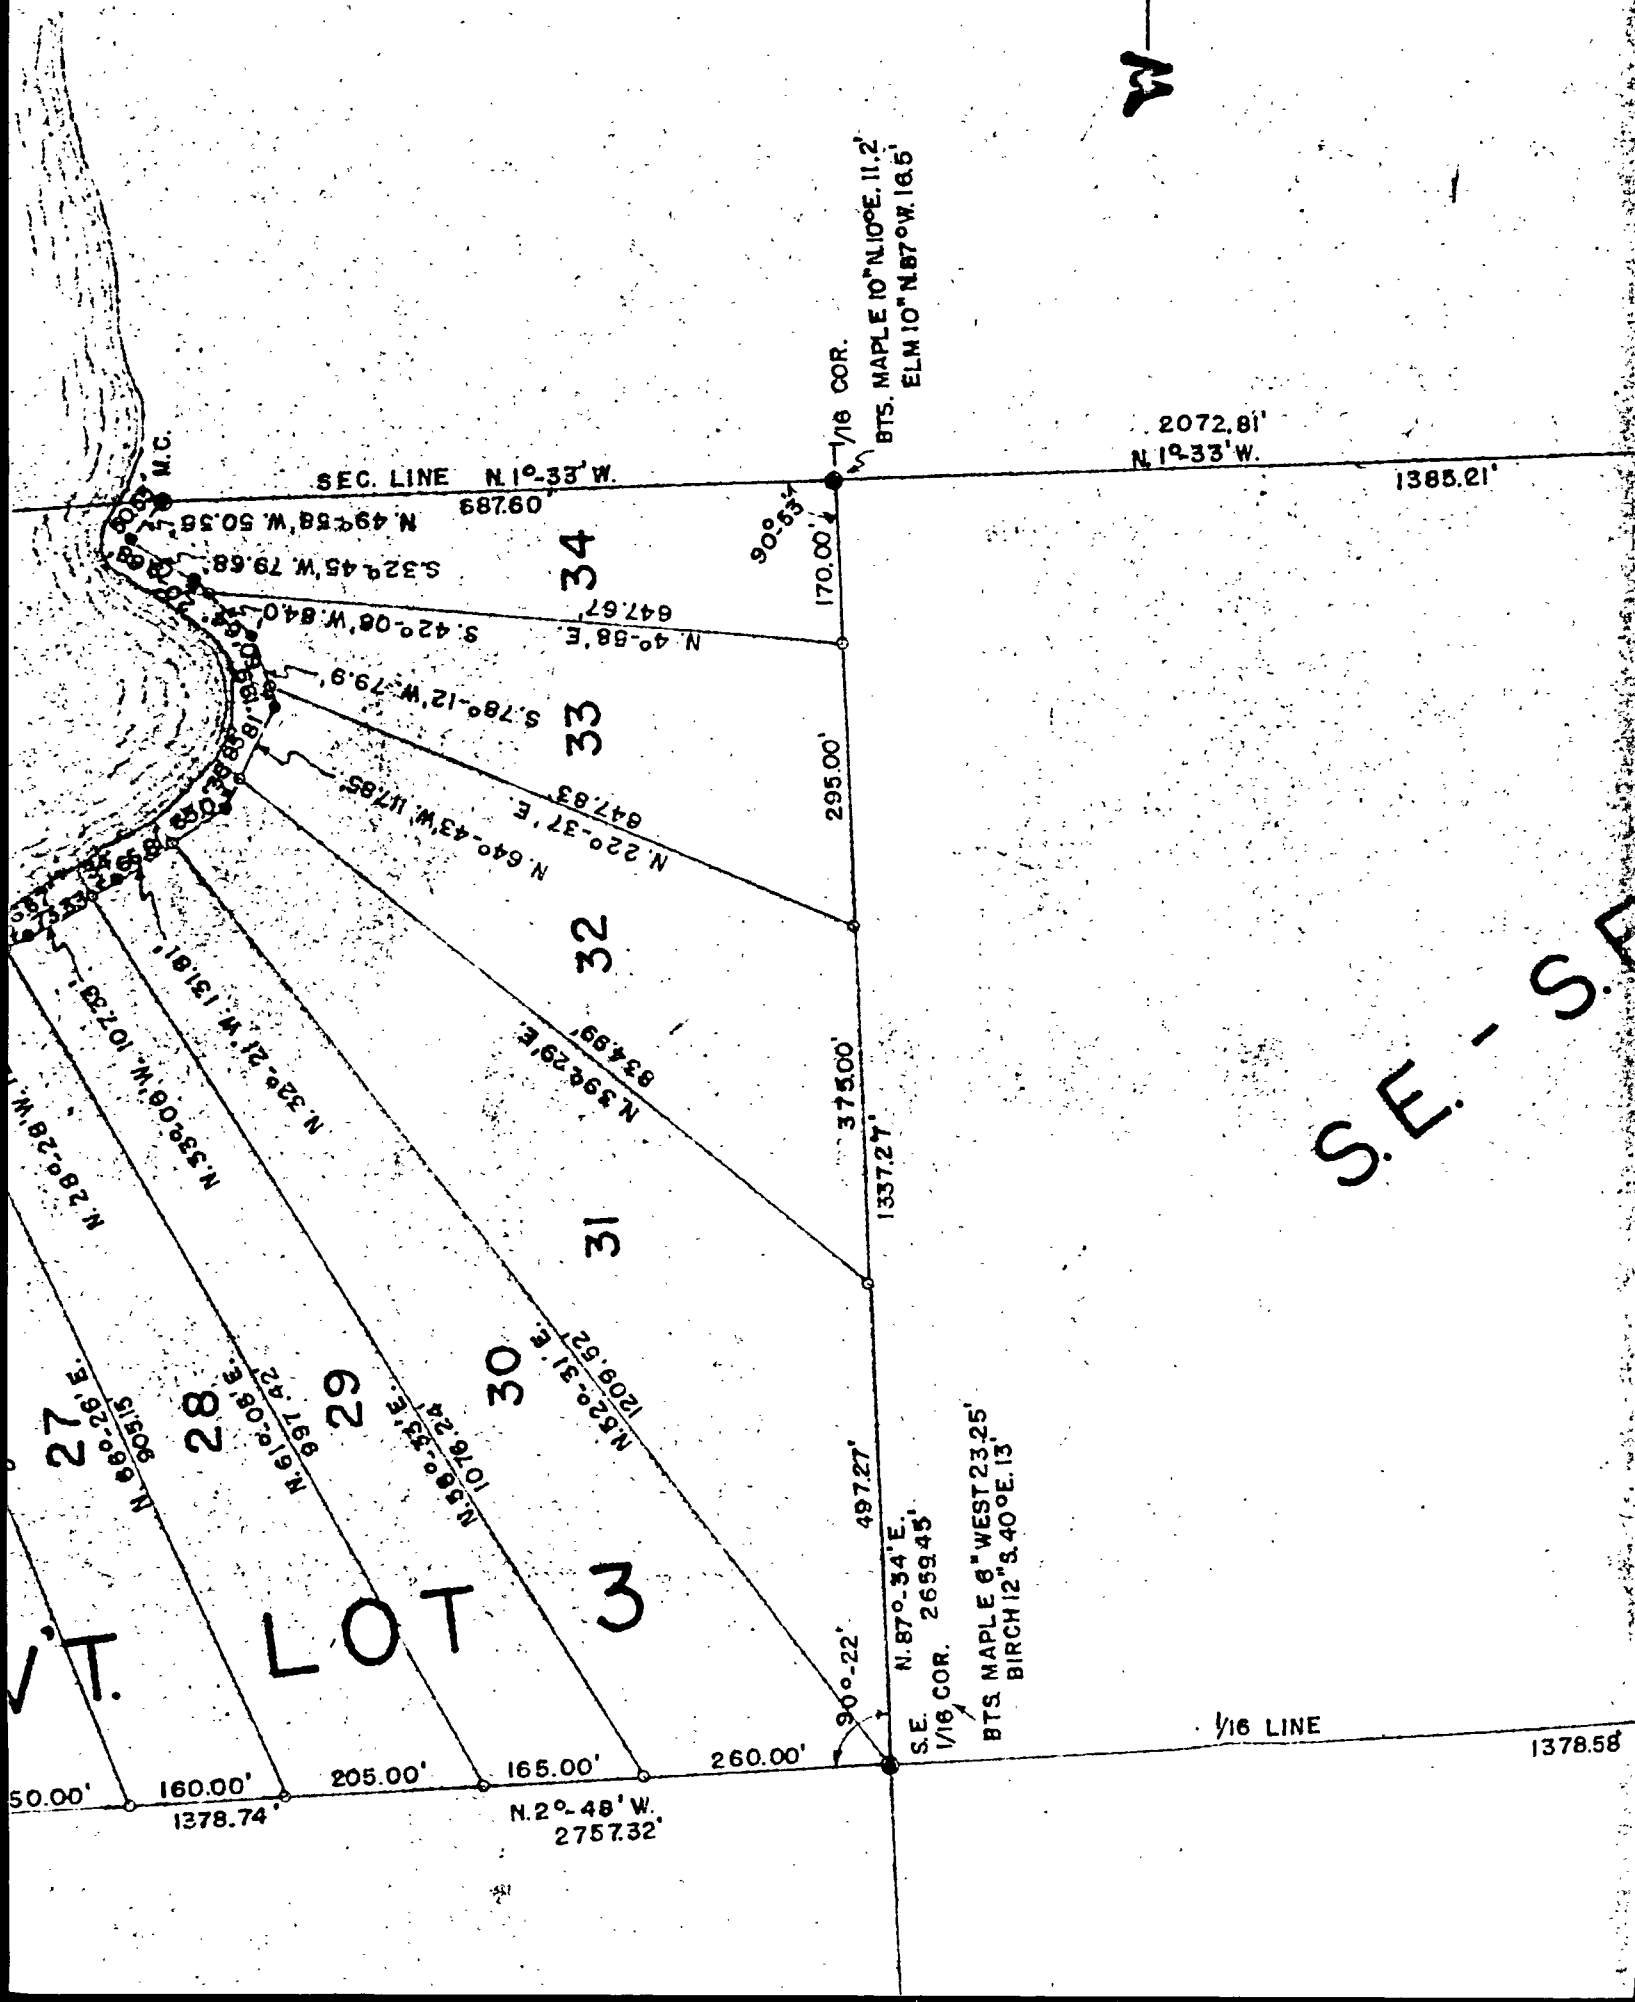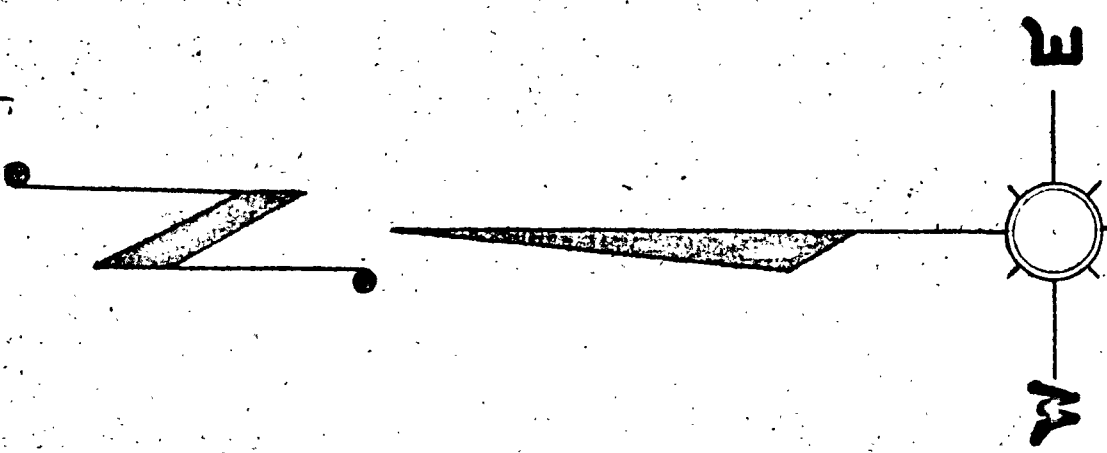


**AND SUBDIVISION
ART OF GOV'T. LOTS
SECTION 33, T. 35 N.
OF THE 4TH P.M.
COUNTY, WIS.**

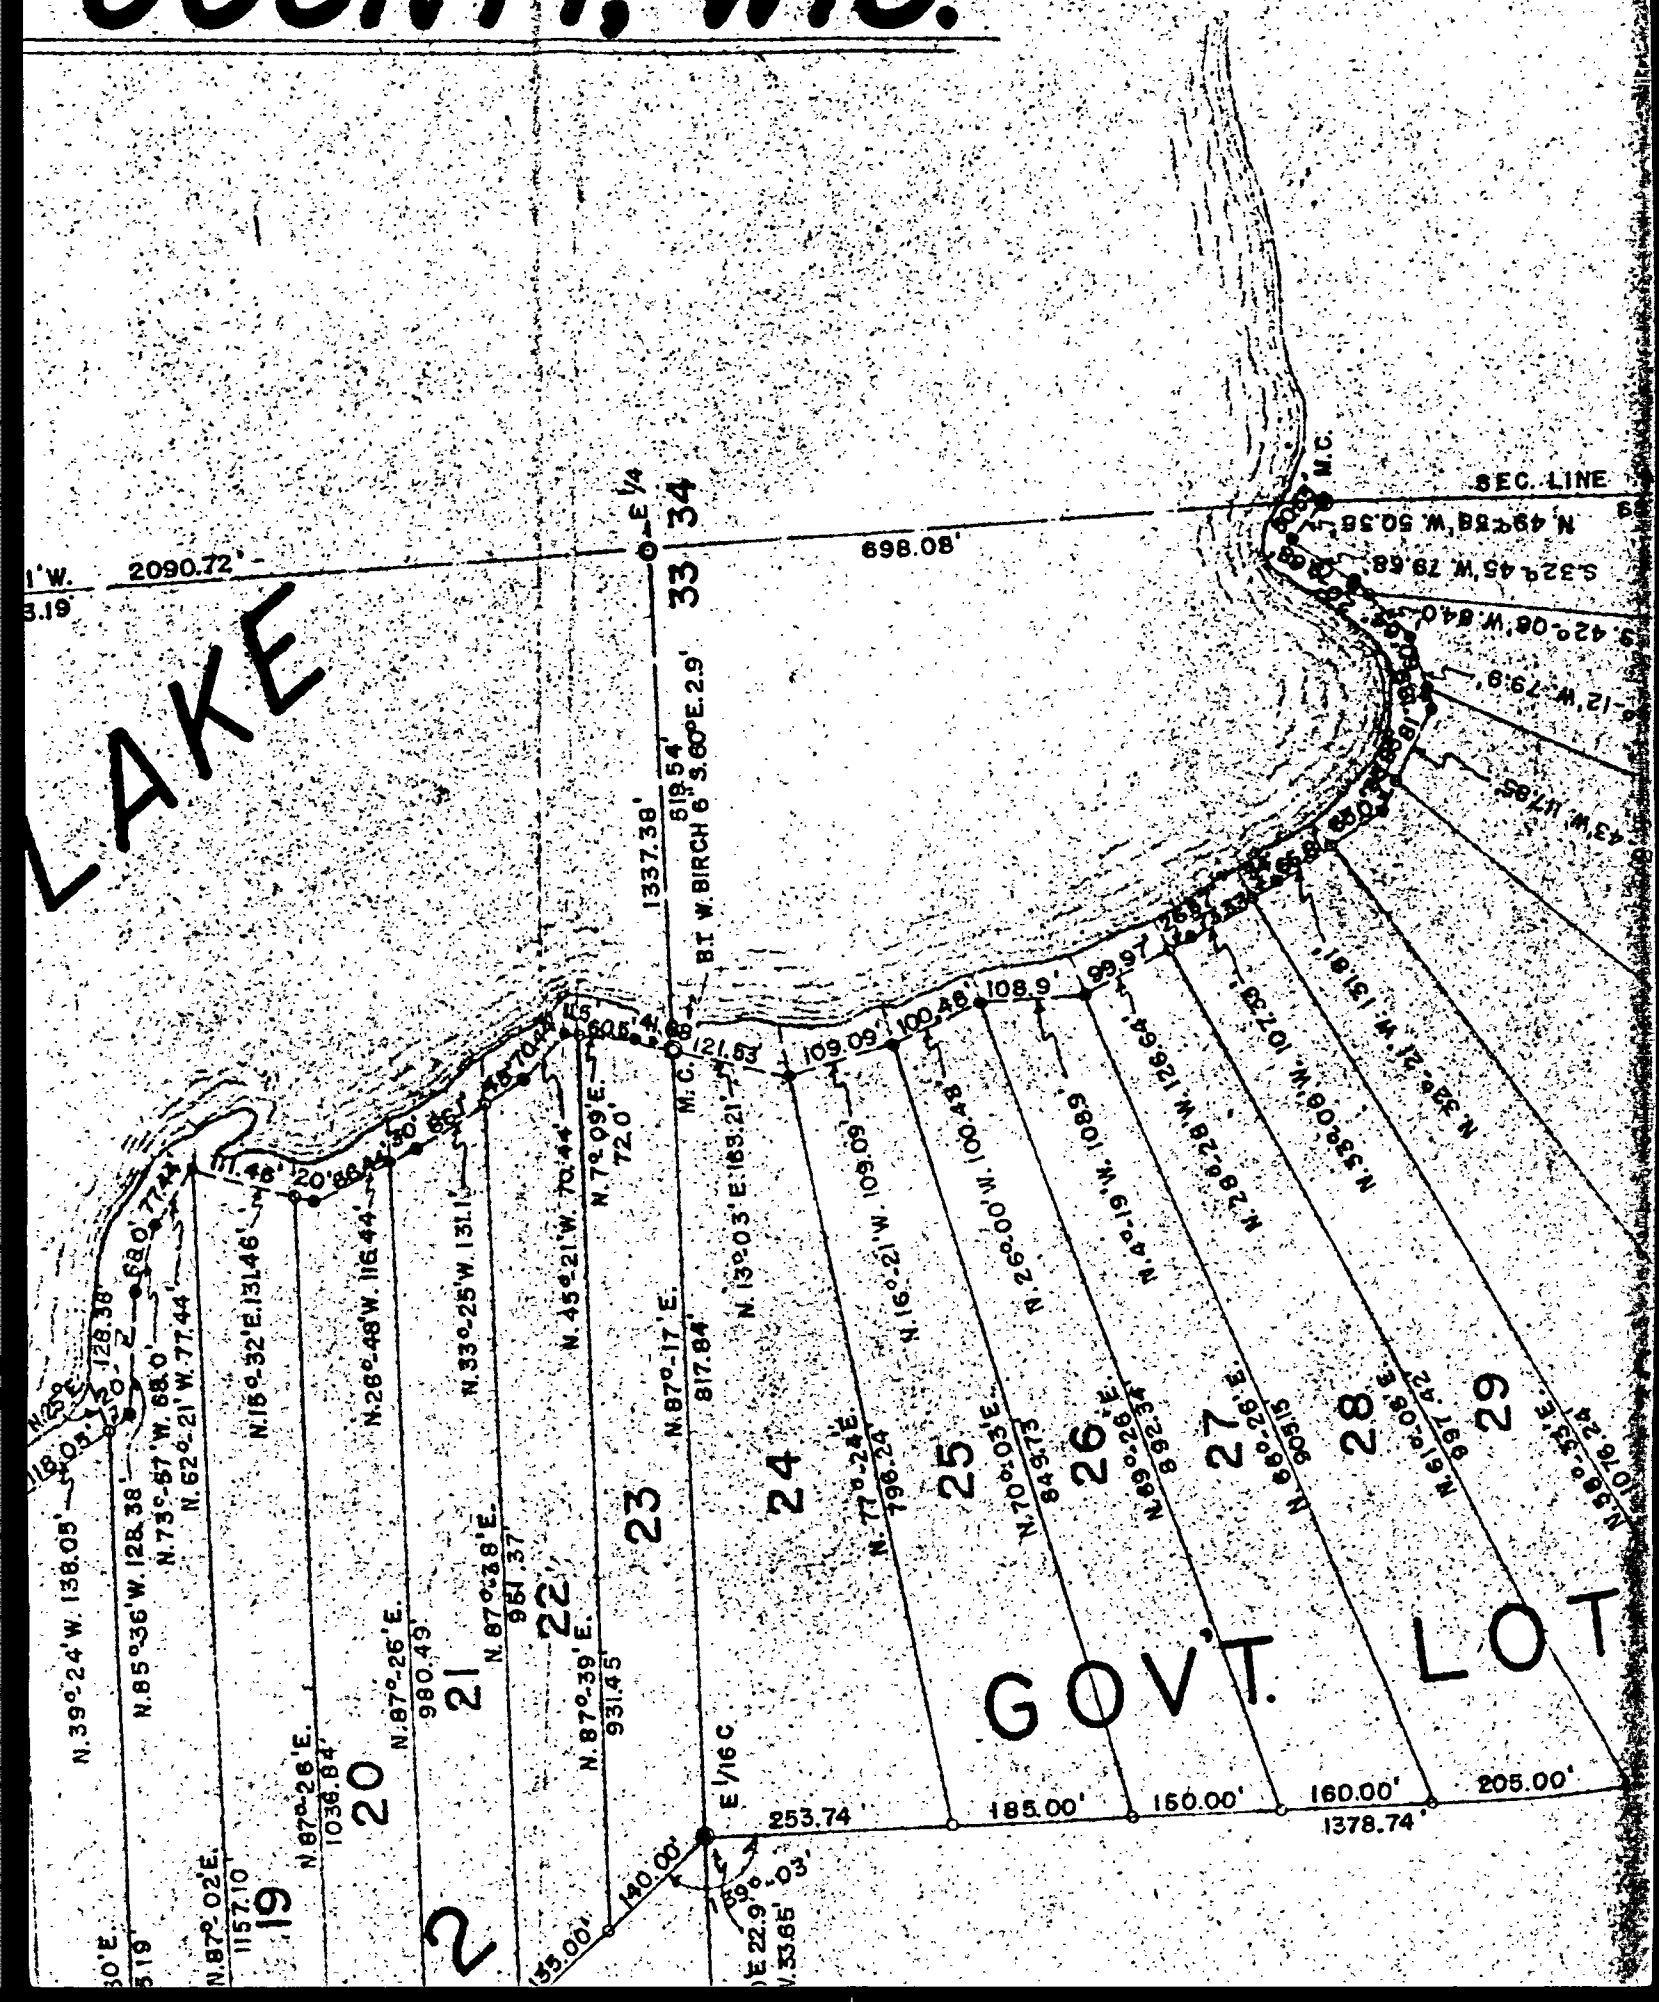

33-35-13

SURVEY AND SUBDIVISION OF A PART OF GOV'T. LOTS 1, 2 & 3, SECTION 33, T. 35 N. R. 13 E. OF THE 4TH P.M. FOREST COUNTY, WIS.

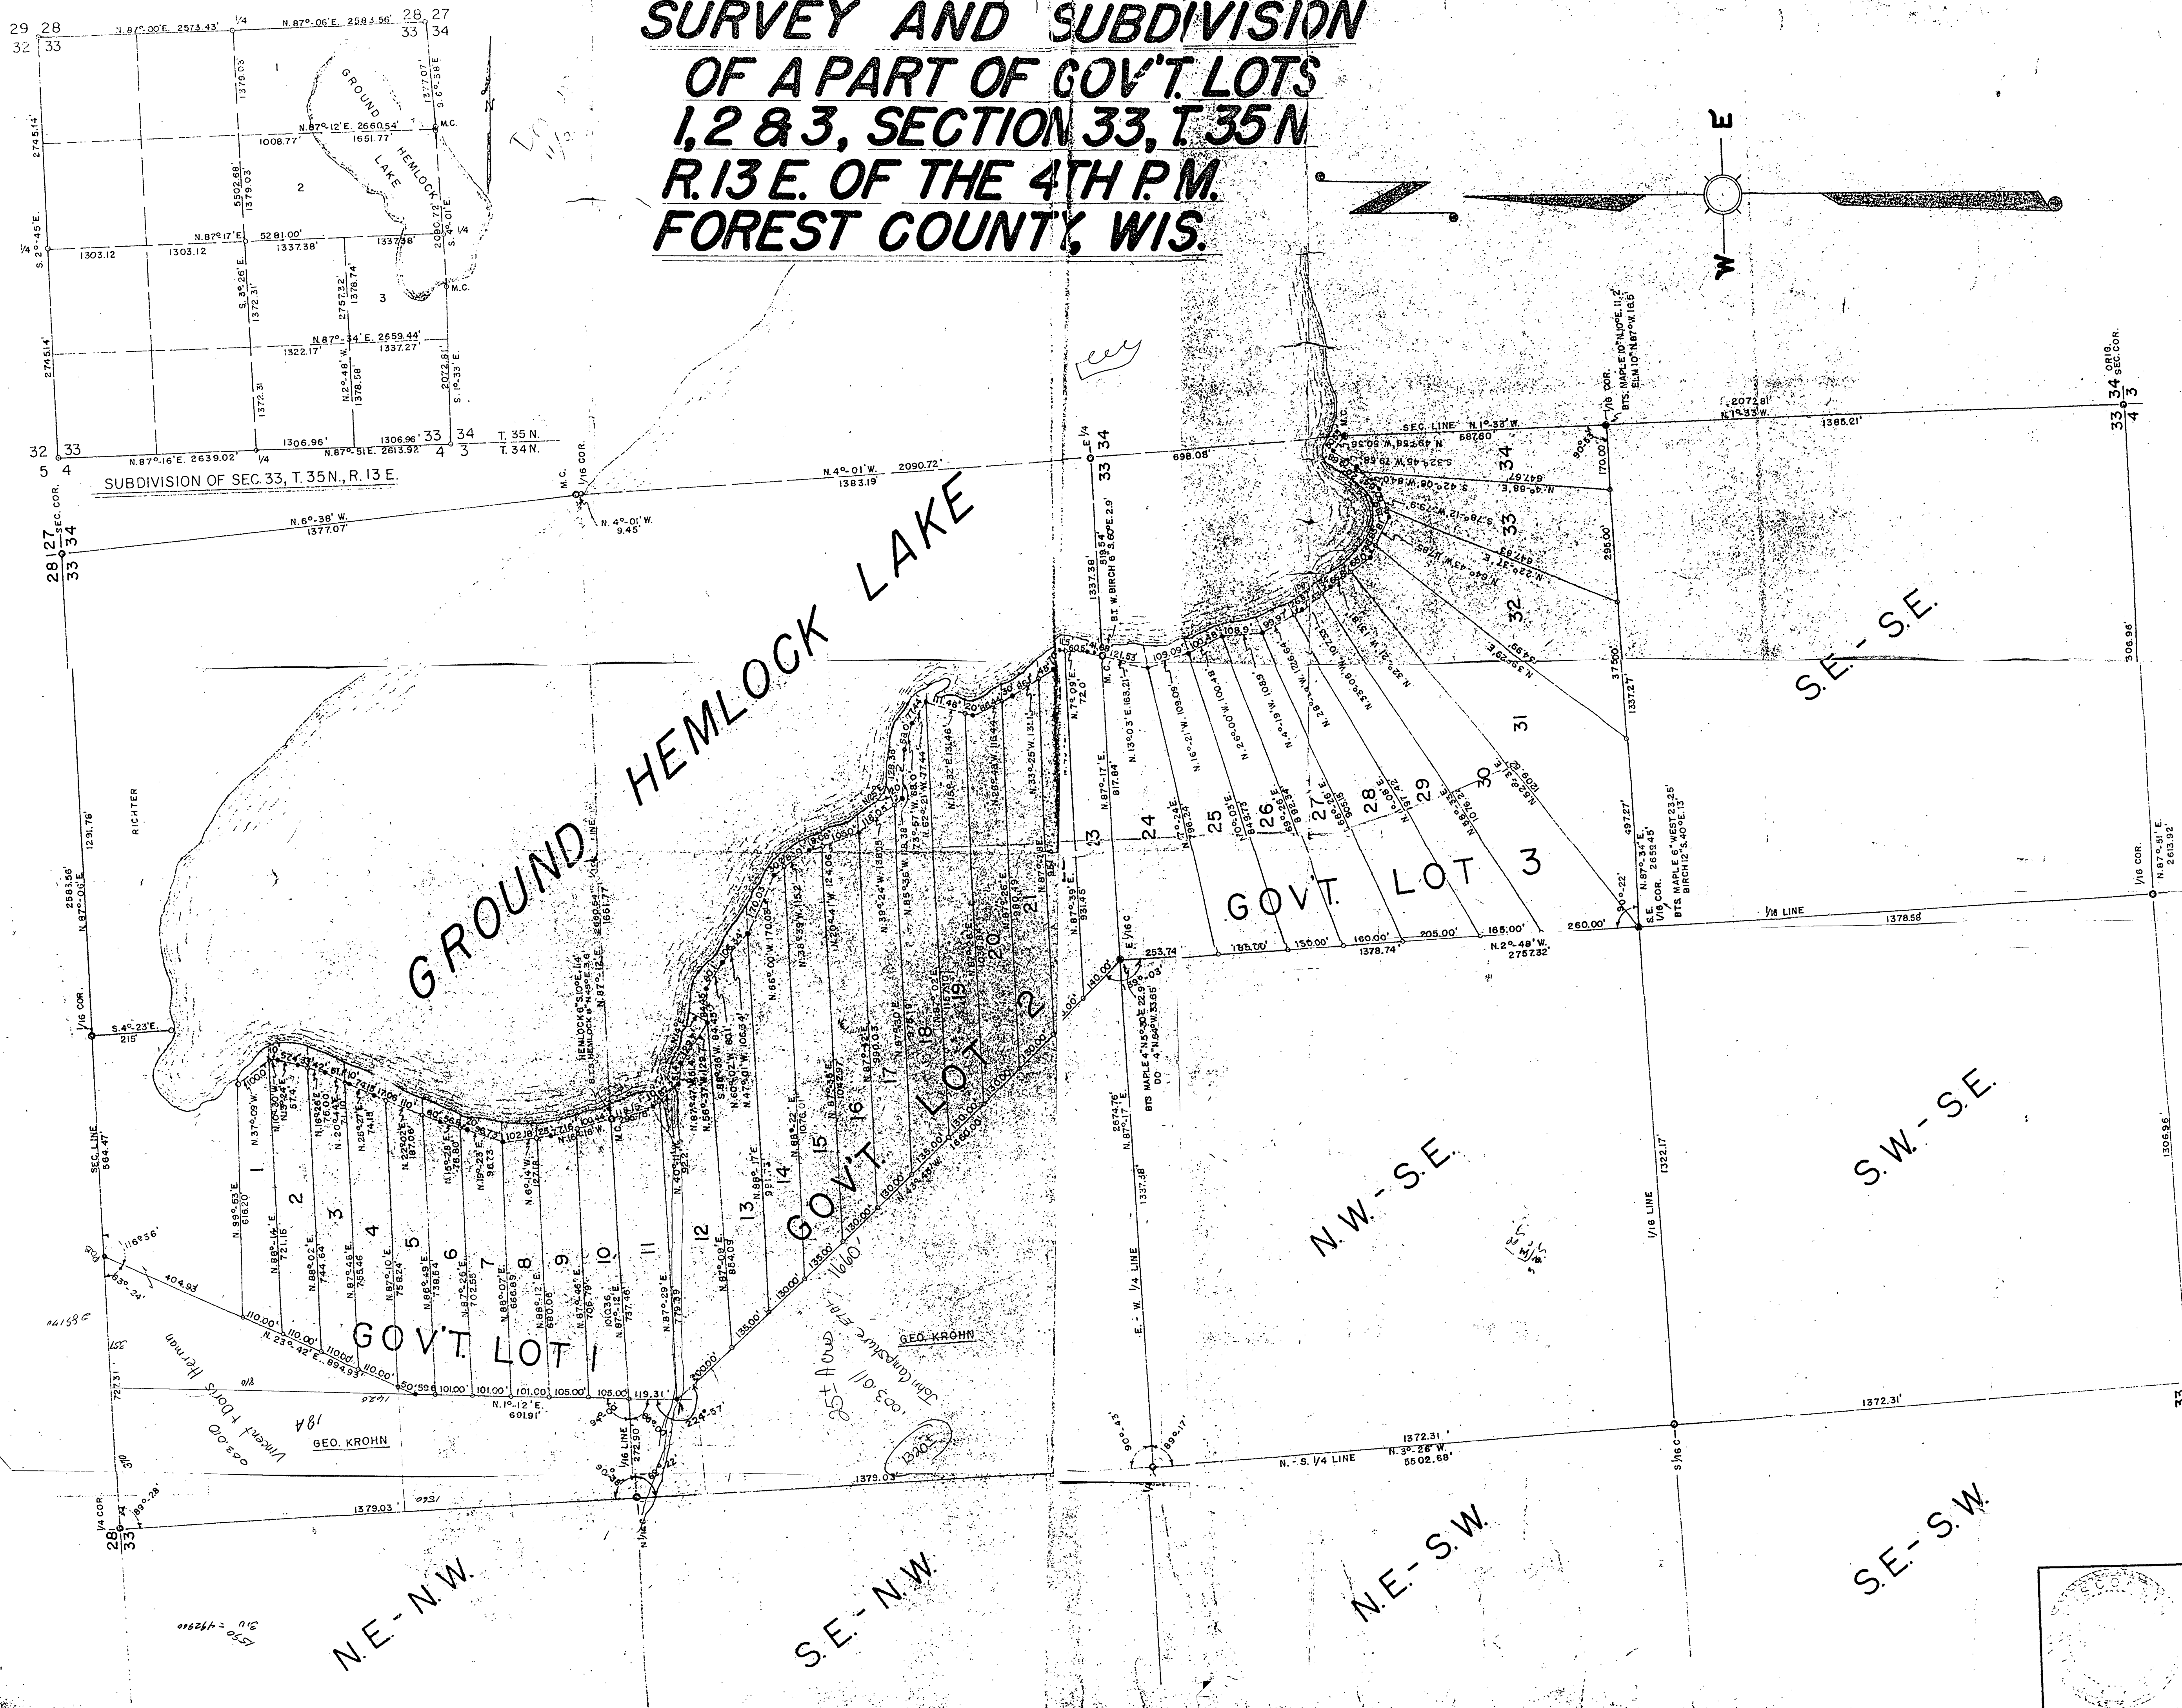

RECEIVED
 Doc. No. 87255 Filed 11/2/67

REGISTER'S OFFICE
 Forest County, Wis.
 Received for record this 21 day of JUNE
 A. D. 1967 at 1:00 o'clock P. M. and
 recorded in Vol. 16 of Miss.
 page 573
 Anna Peterson
 Register of Deeds

FOREST CO SURVEYOR
 FILE # 351333-14611114
 DATE BY

MARKERS
 - IRON PIPE
 - IRON PIPE ANGLE

SURVEY
 FOR
 GEORGE KROHN
 CRANDON, WISCONSIN.

SCALE 1" = 200 FT. DATE NOV. 14, 1961 D.M.
 DWG. NO. 2809 GENISOT ENGINEER
 RHINELANDER, W.