

DATE _____ BY _____

FORM NO. 985-A



Stock No. 26273

Document Number

163072


VOL 5 PAGE 145

Sheet 1

S U R V E Y M A P

PART OF THE SOUTH EAST $\frac{1}{4}$ OF THE SOUTH WEST QUARTER OF SECTION 36, TOWNSHIP 35 NORTH,
RANGE 13 EST, TOWN OF NASHVILLE, FOREST COUNTY, Wisconsin.

owner BRUCE W. COURT AND CAROL J. COURT

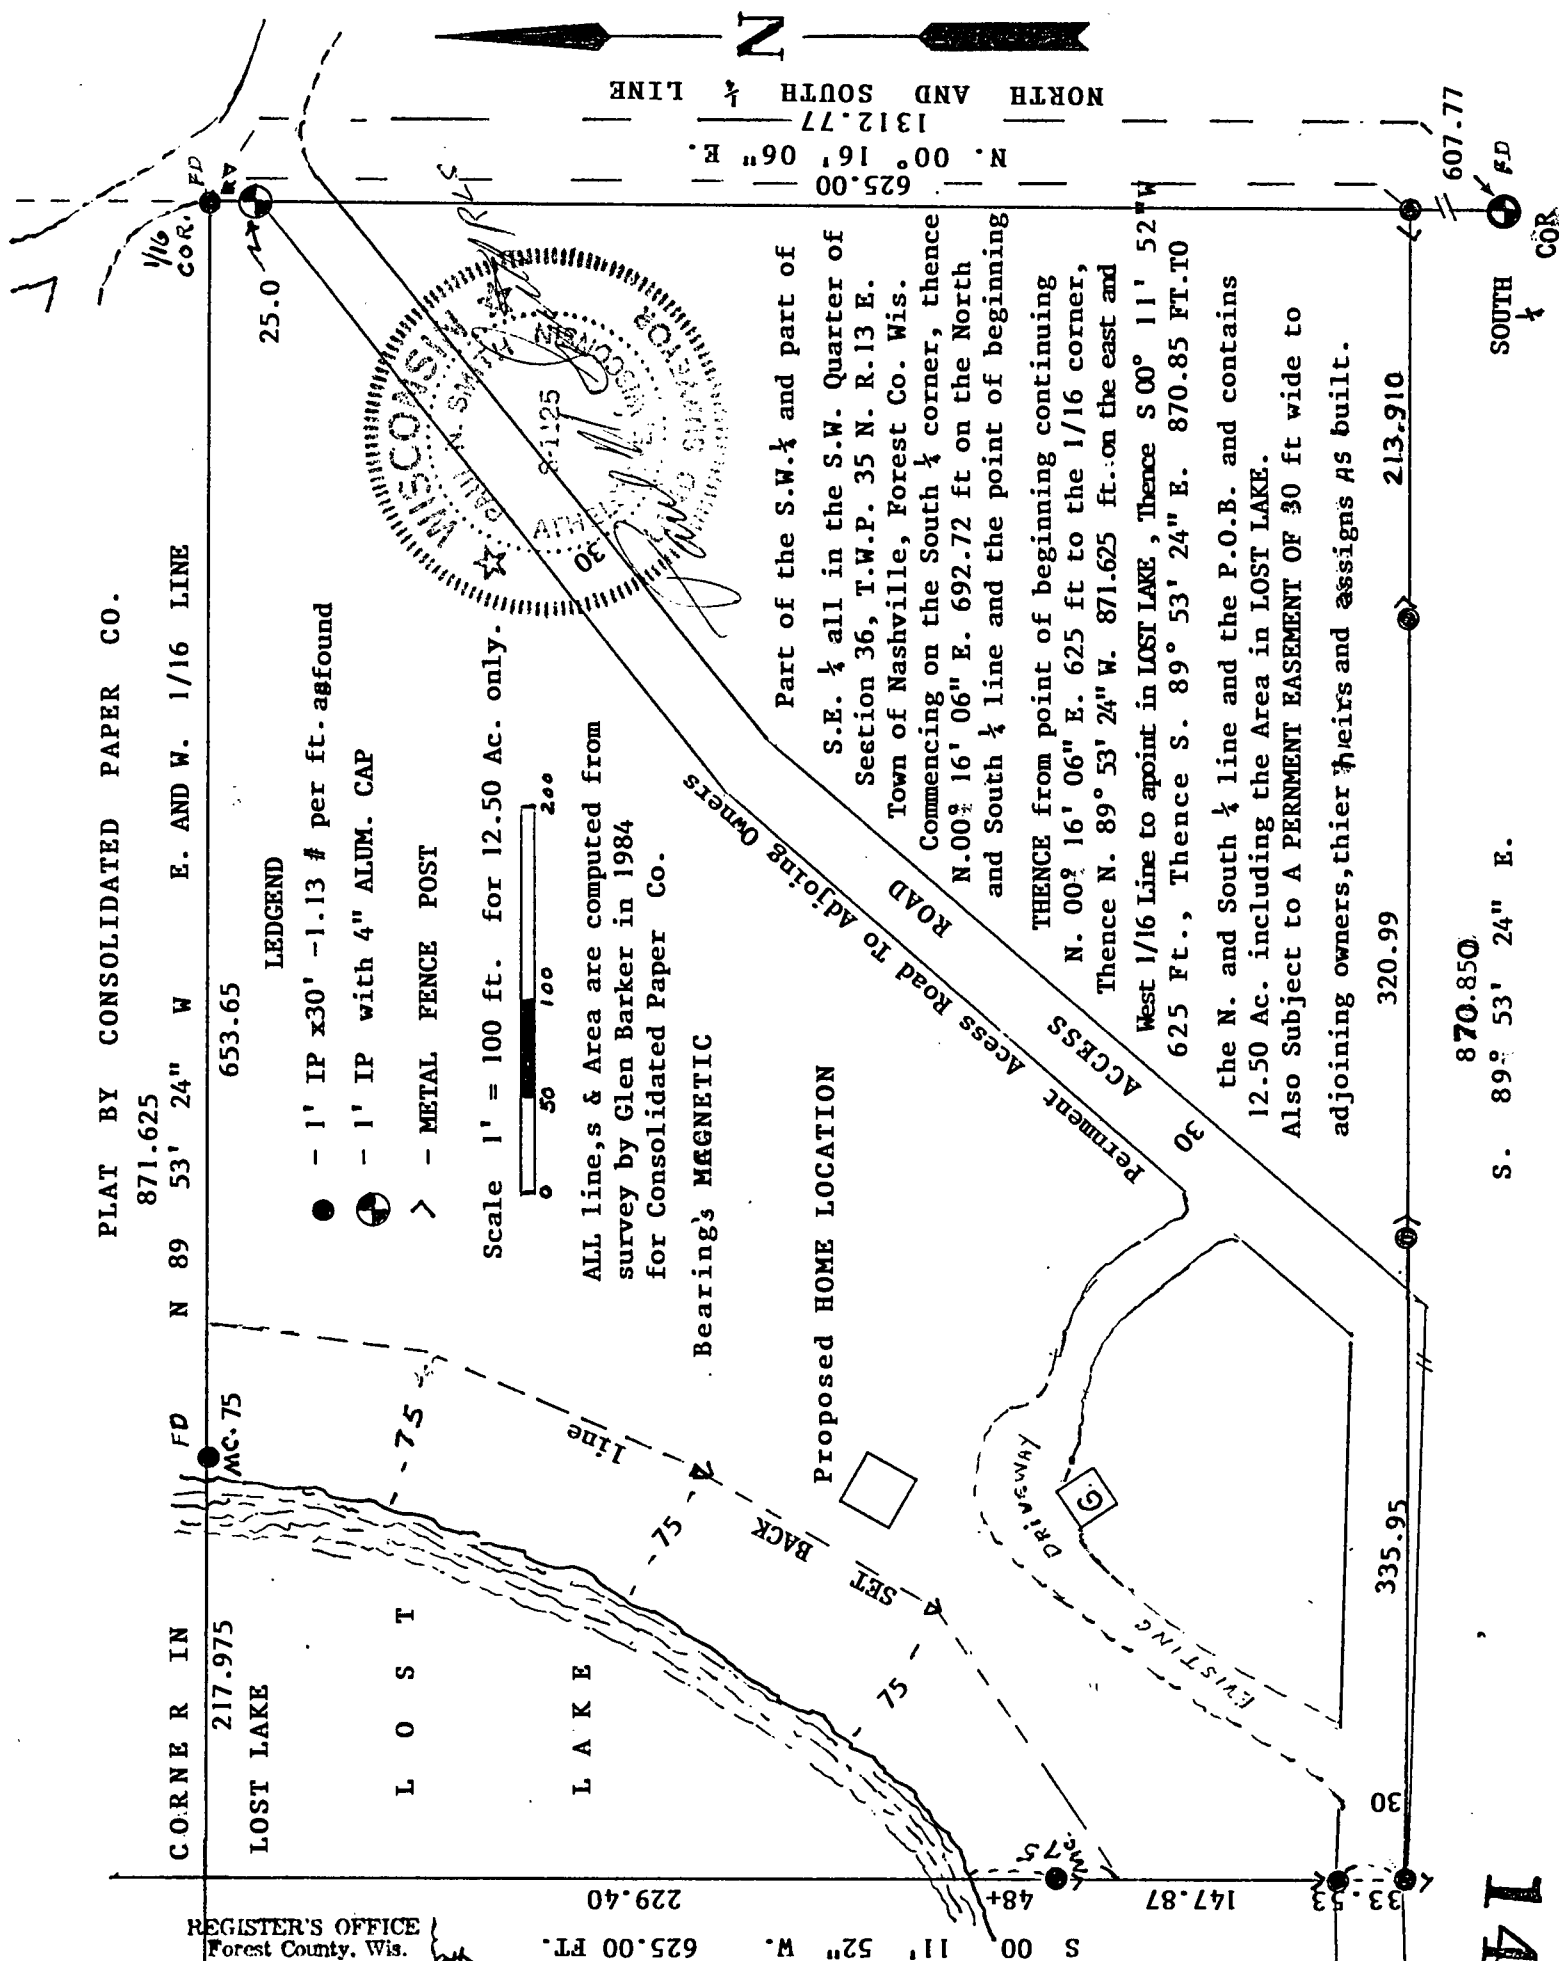

REGISTER'S OFFICE
Forest County, Wis.

Received for record this 4th day
of September A.D., 1998 at
2:30 o'clock P M. and recorded
in Vol. 5 **CERTIFIED**
SURVEYS

Christie Ehlinger
Nashville, Tennessee 37203

145