


PLAT OF SURVEY

PART OF THE FRACTIONAL N 1/2 OF THE NW 1/4 OF SECTION 2,
T35N, R14E, TOWN OF LAONA, FOREST COUNTY, WISCONSIN

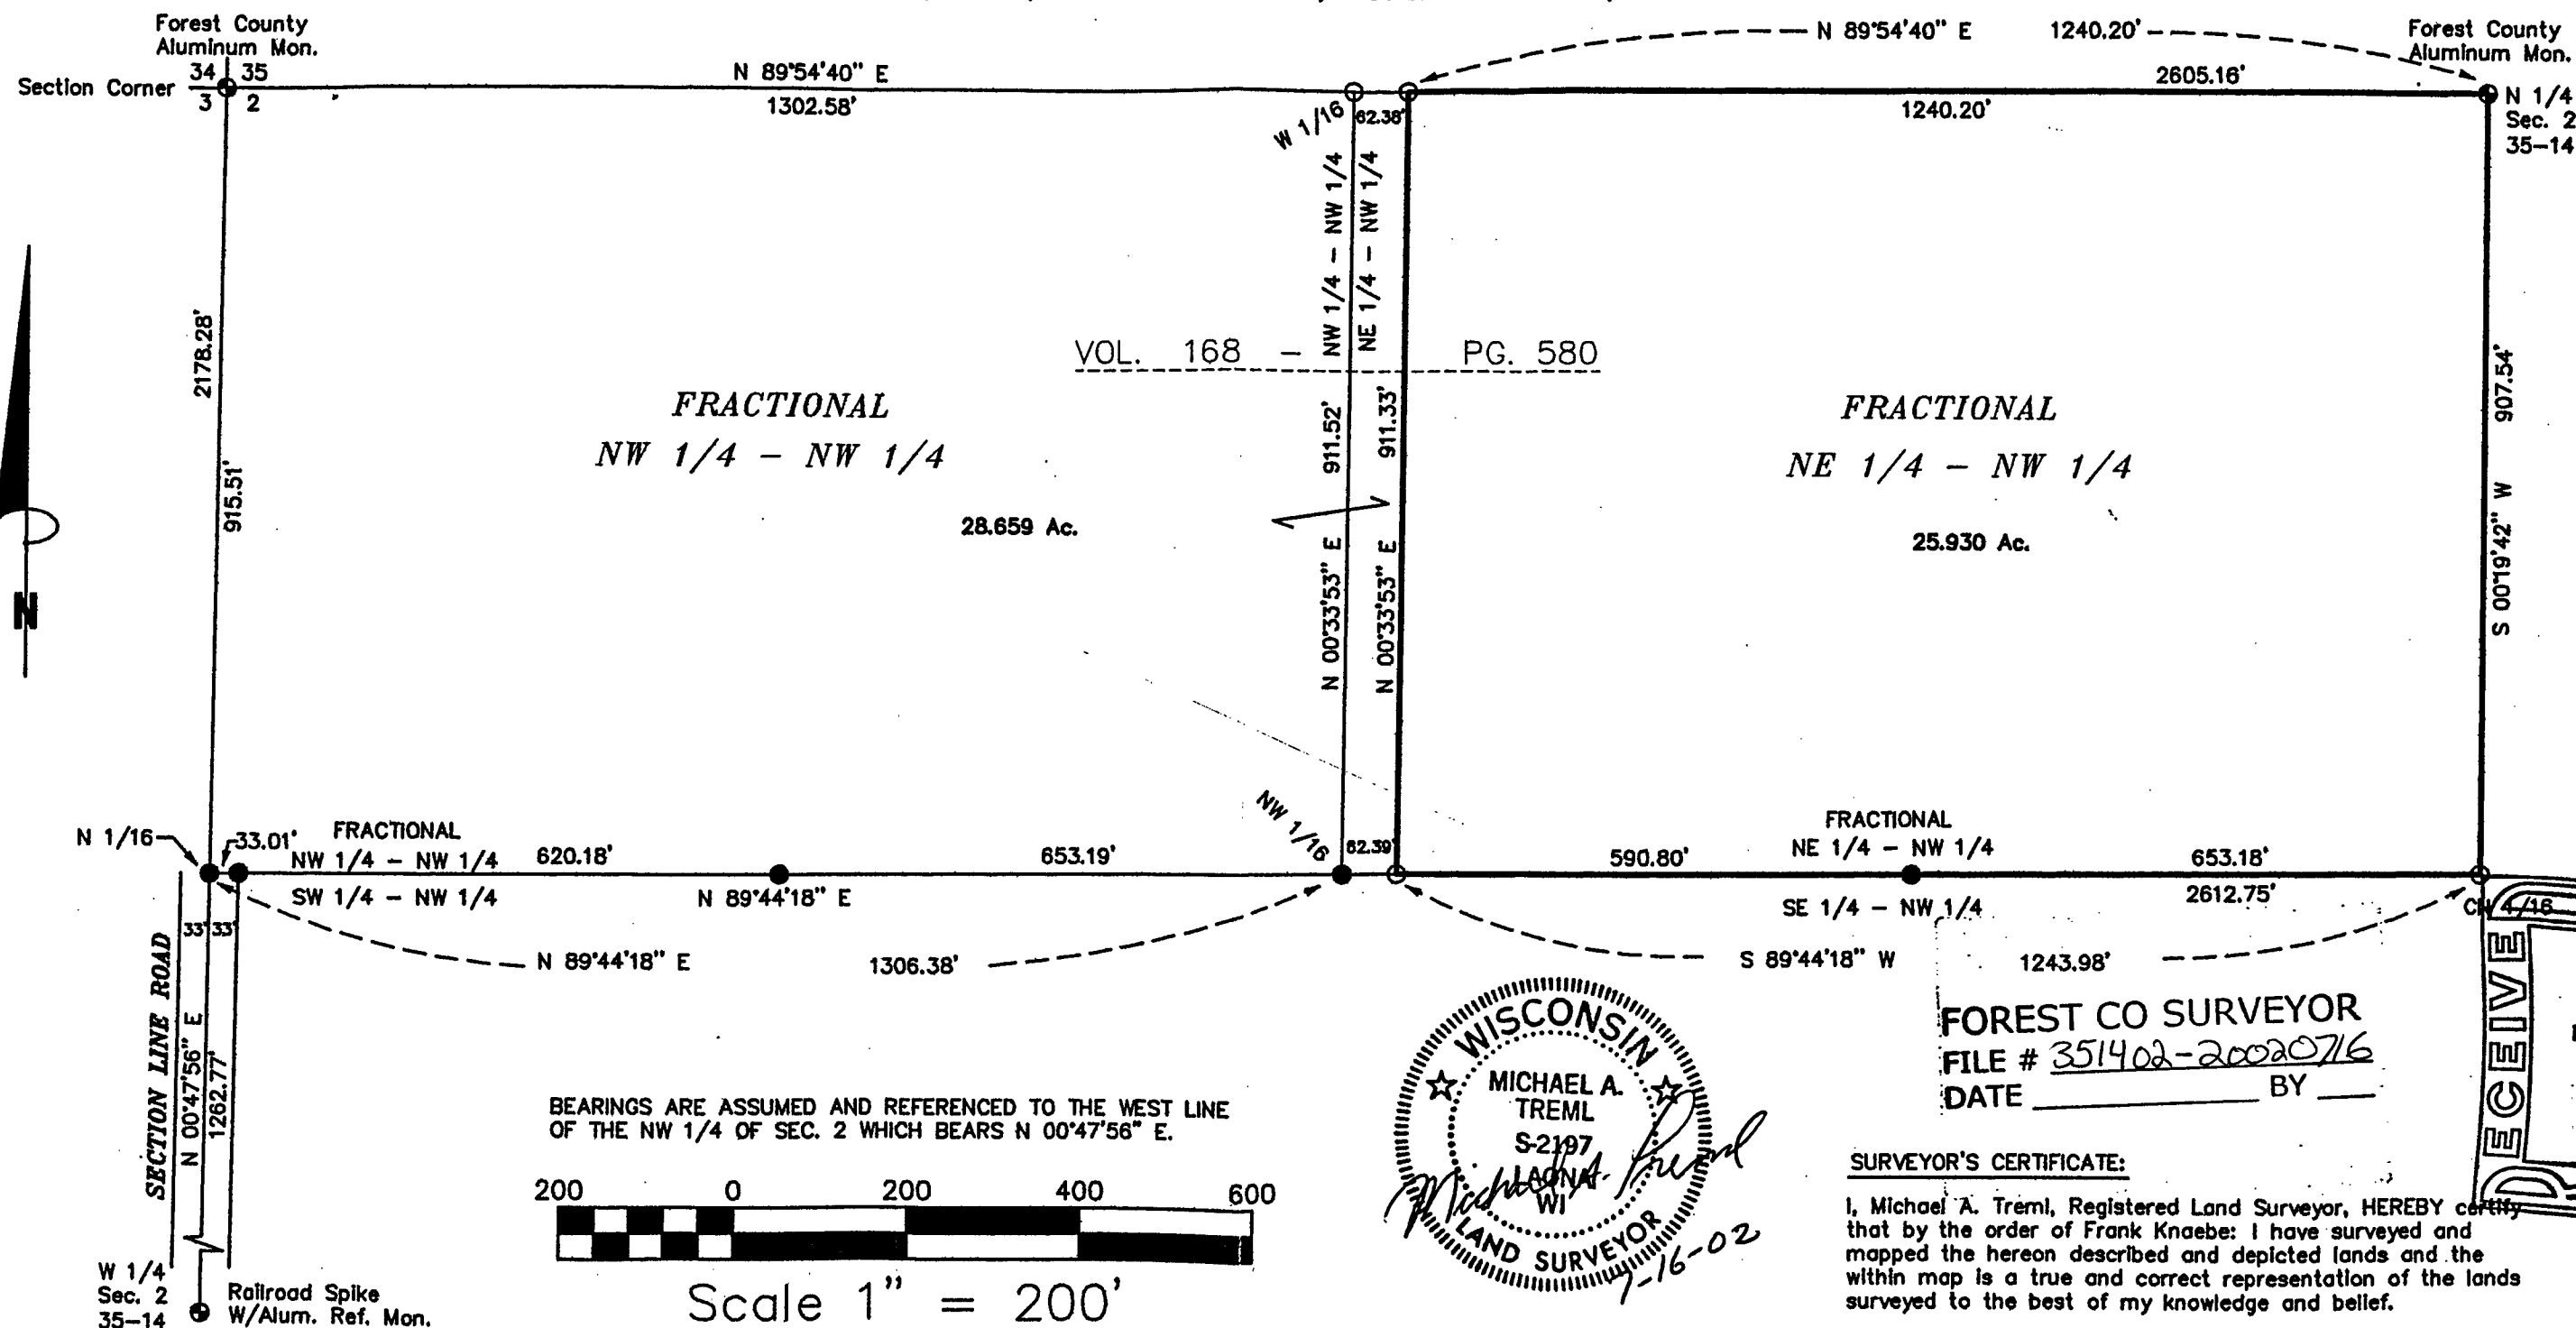

FOREST CO SURVEYOR
FILE # 351402-20020716
DATE _____ BY _____

SURVEYOR'S CERTIFICATE:

I, Michael A. Tremi, Registered Land Surveyor, HEREBY certify that by the order of Frank Knaebe: I have surveyed and mapped the hereon described and depicted lands and the within map is a true and correct representation of the lands surveyed to the best of my knowledge and belief.

DRAWN BY: MICHAEL A. TREML

DATE: JULY 16, 2002

DWG. NO.: 276-02

SURVEYED BY:

TREML LAND SURVEYING, INC.
5134 AIRPORT LANE
LAONA, WI 54541
715-674-2923

LEGEND:

- EXISTING RECORDED MONUMENT (AS NOTED)
- 3/4" X 24" REBAR SET
- 3/4" X 24" REBAR PREVIOUSLY SET