


TIMBER WOLF LAND SURVEYING - DEAN A. WILLIAMS PLS - 2468

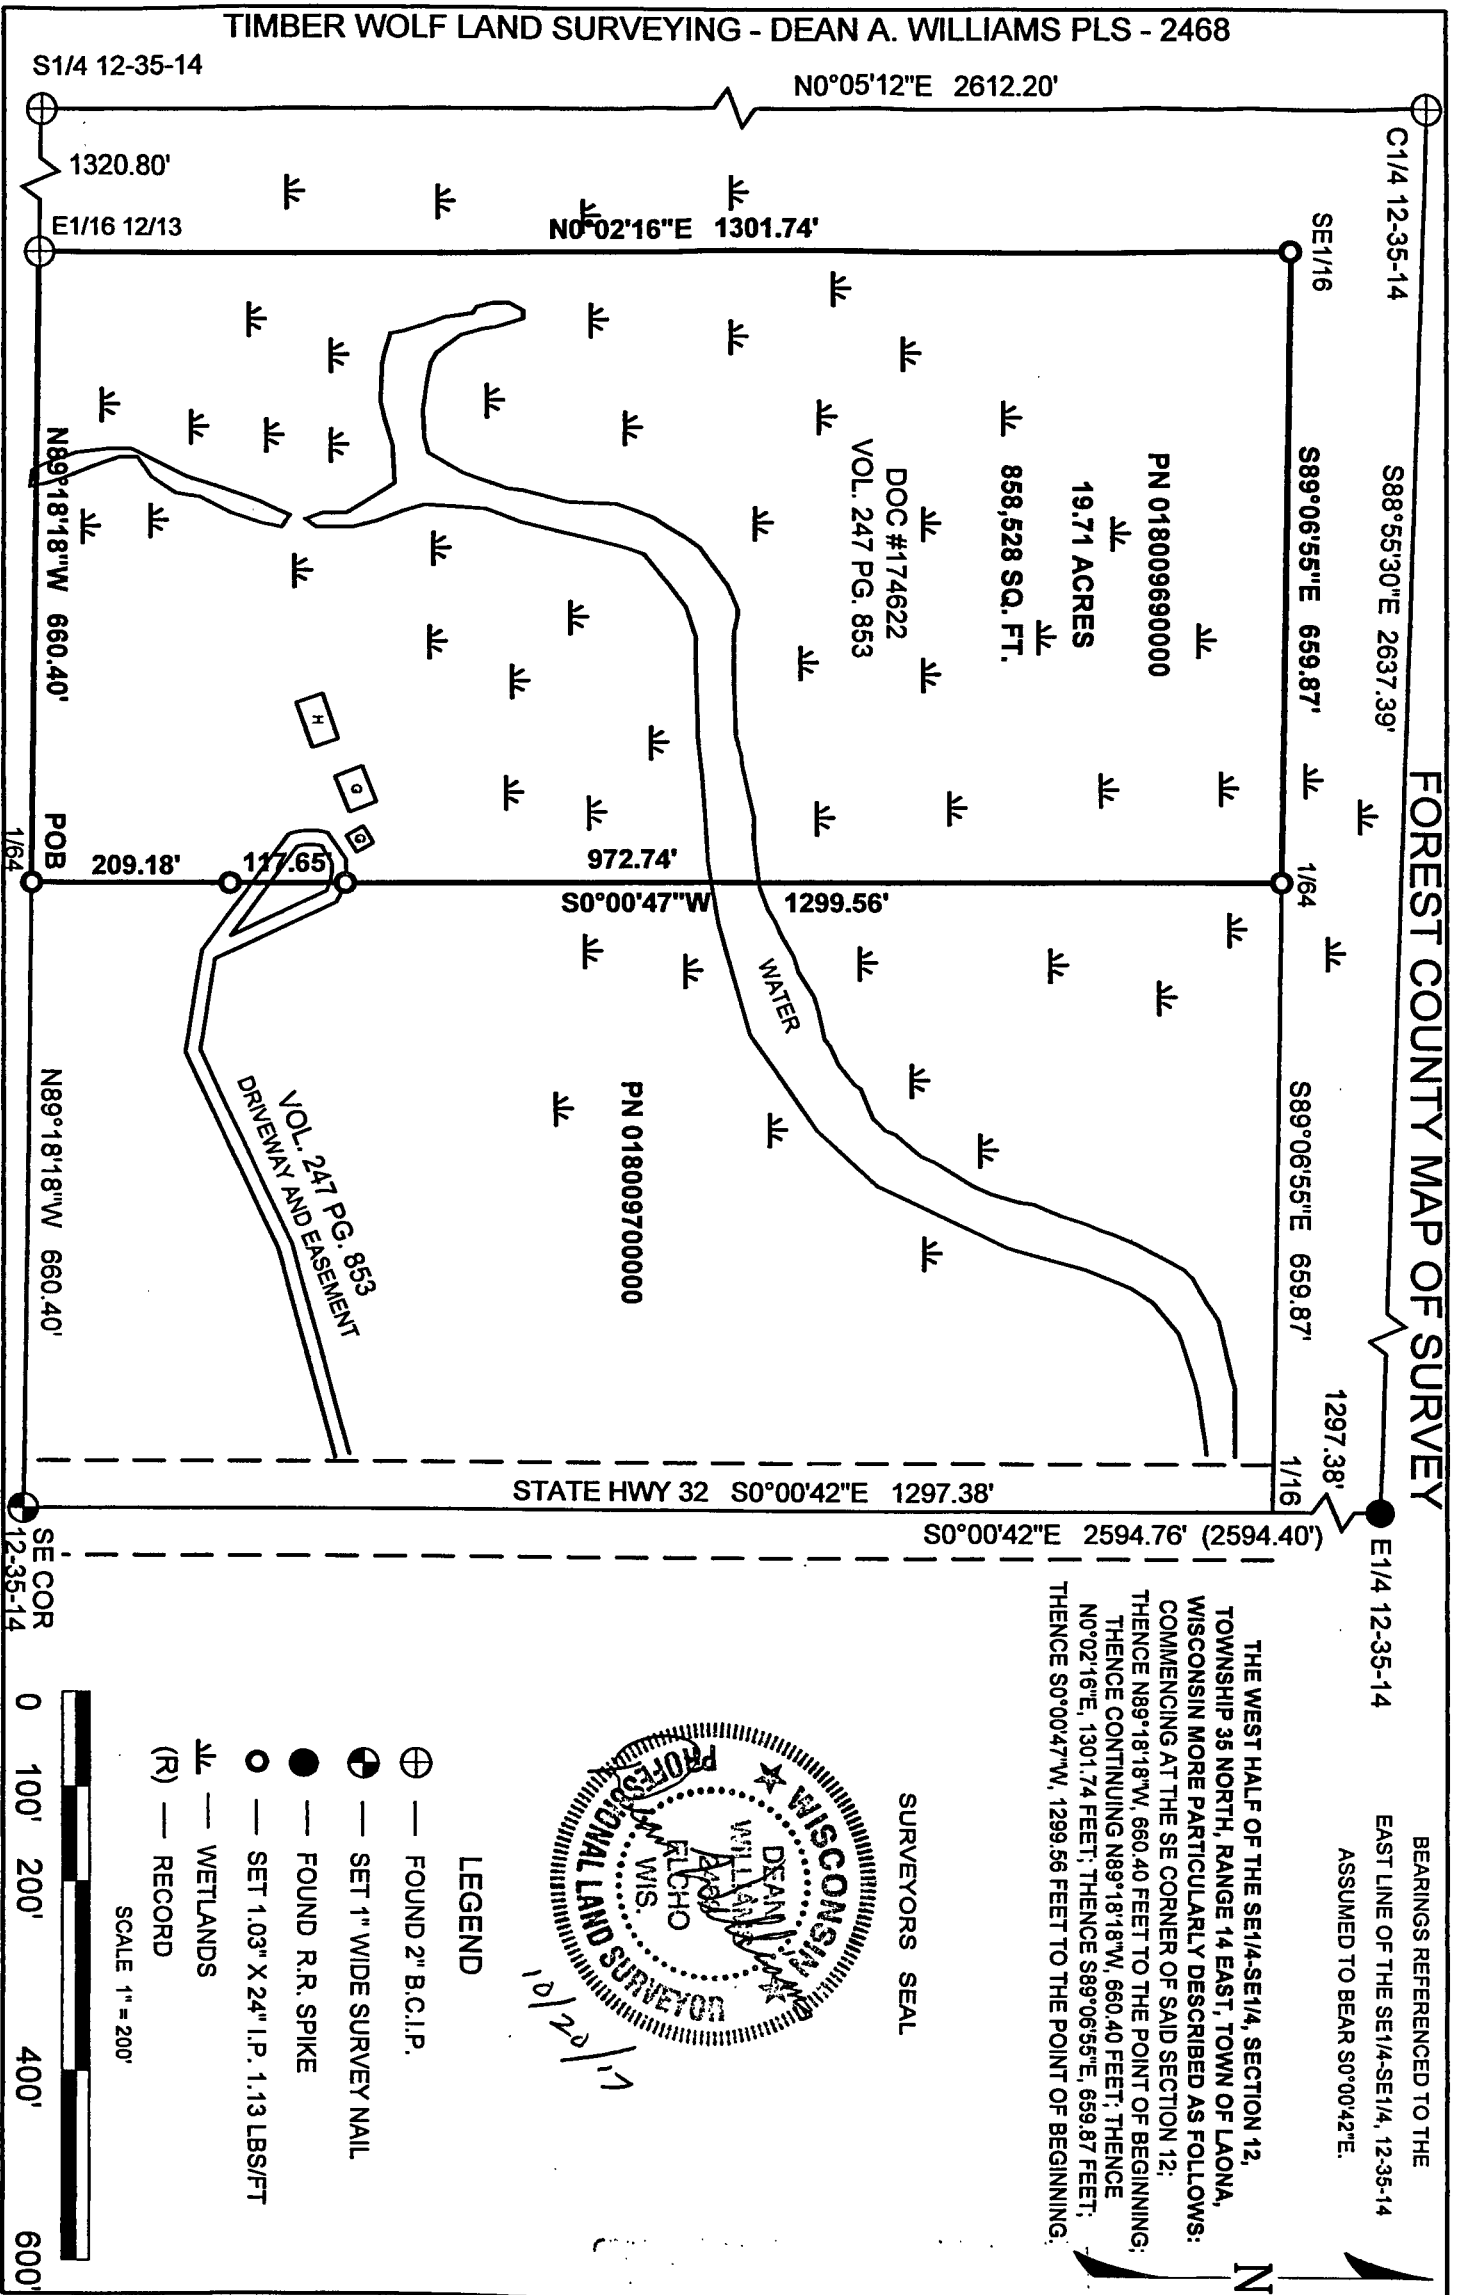

FOREST COUNTY MAP OF SURVEY

C1/4 12-35-14

S88°55'30"E 2637.39'

1/64

S89°06'55"E 659.87'

1297.38'

E1/4 12-35-14

BEARINGS REFERENCED TO THE
EAST LINE OF THE SE1/4-SE1/4, 12-35-14
ASSUMED TO BEAR S0°00'42"E.

THE WEST HALF OF THE SE1/4-SE1/4, SECTION 12,
TOWNSHIP 35 NORTH, RANGE 14 EAST, TOWN OF LAONA,
WISCONSIN MORE PARTICULARLY DESCRIBED AS FOLLOWS:

COMMENCING AT THE SE CORNER OF SAID SECTION 12:


THENCE N89°18'18"W, 660.40 FEET TO THE POINT OF BEGINNING;

THENCE CONTINUING N89°18'18"W, 660.40 FEET; THENCE

N0°02'16"E, 1301.74 FEET; THENCE S89°06'55"E, 659.87 FEET;

THENCE S0°00'42"W, 1299.56 FEET TO THE POINT OF BEGINNING.

SURVEYORS SEAL

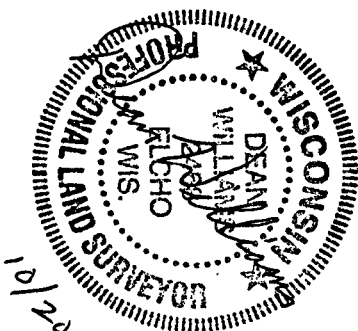

LEGEND

- ⊕ — FOUND 2" B.C.I.P.
- ⊕ — SET 1" WIDE SURVEY NAIL
- — FOUND R.R. SPIKE
- — SET 1.03" X 24" I.P. 1.13 LBS/FT
- WETLANDS
- (R) — RECORD

SCALE 1" = 200'



FOREST CO SURVEYOR

FILE # 351412-20171020

DATE BY

12-35-14