


PLAT OF SURVEY

PART OF THE SE 1/4-SE 1/4 OF SECTION 31, T35N, R14E, TOWN OF LAONA; ALSO
LOTS 13, 14, 15 & 16 OF SLOWES PLAT OF ROBERTS LAKE AND PART OF
GOV'T LOT 2 OF SECTION 6, T34N, R14E, TOWN OF FREEDOM, FOREST COUNTY, WISCONSIN


FOREST CO SURVEYOR

FILE # 351431-20080530

DATE _____ BY _____

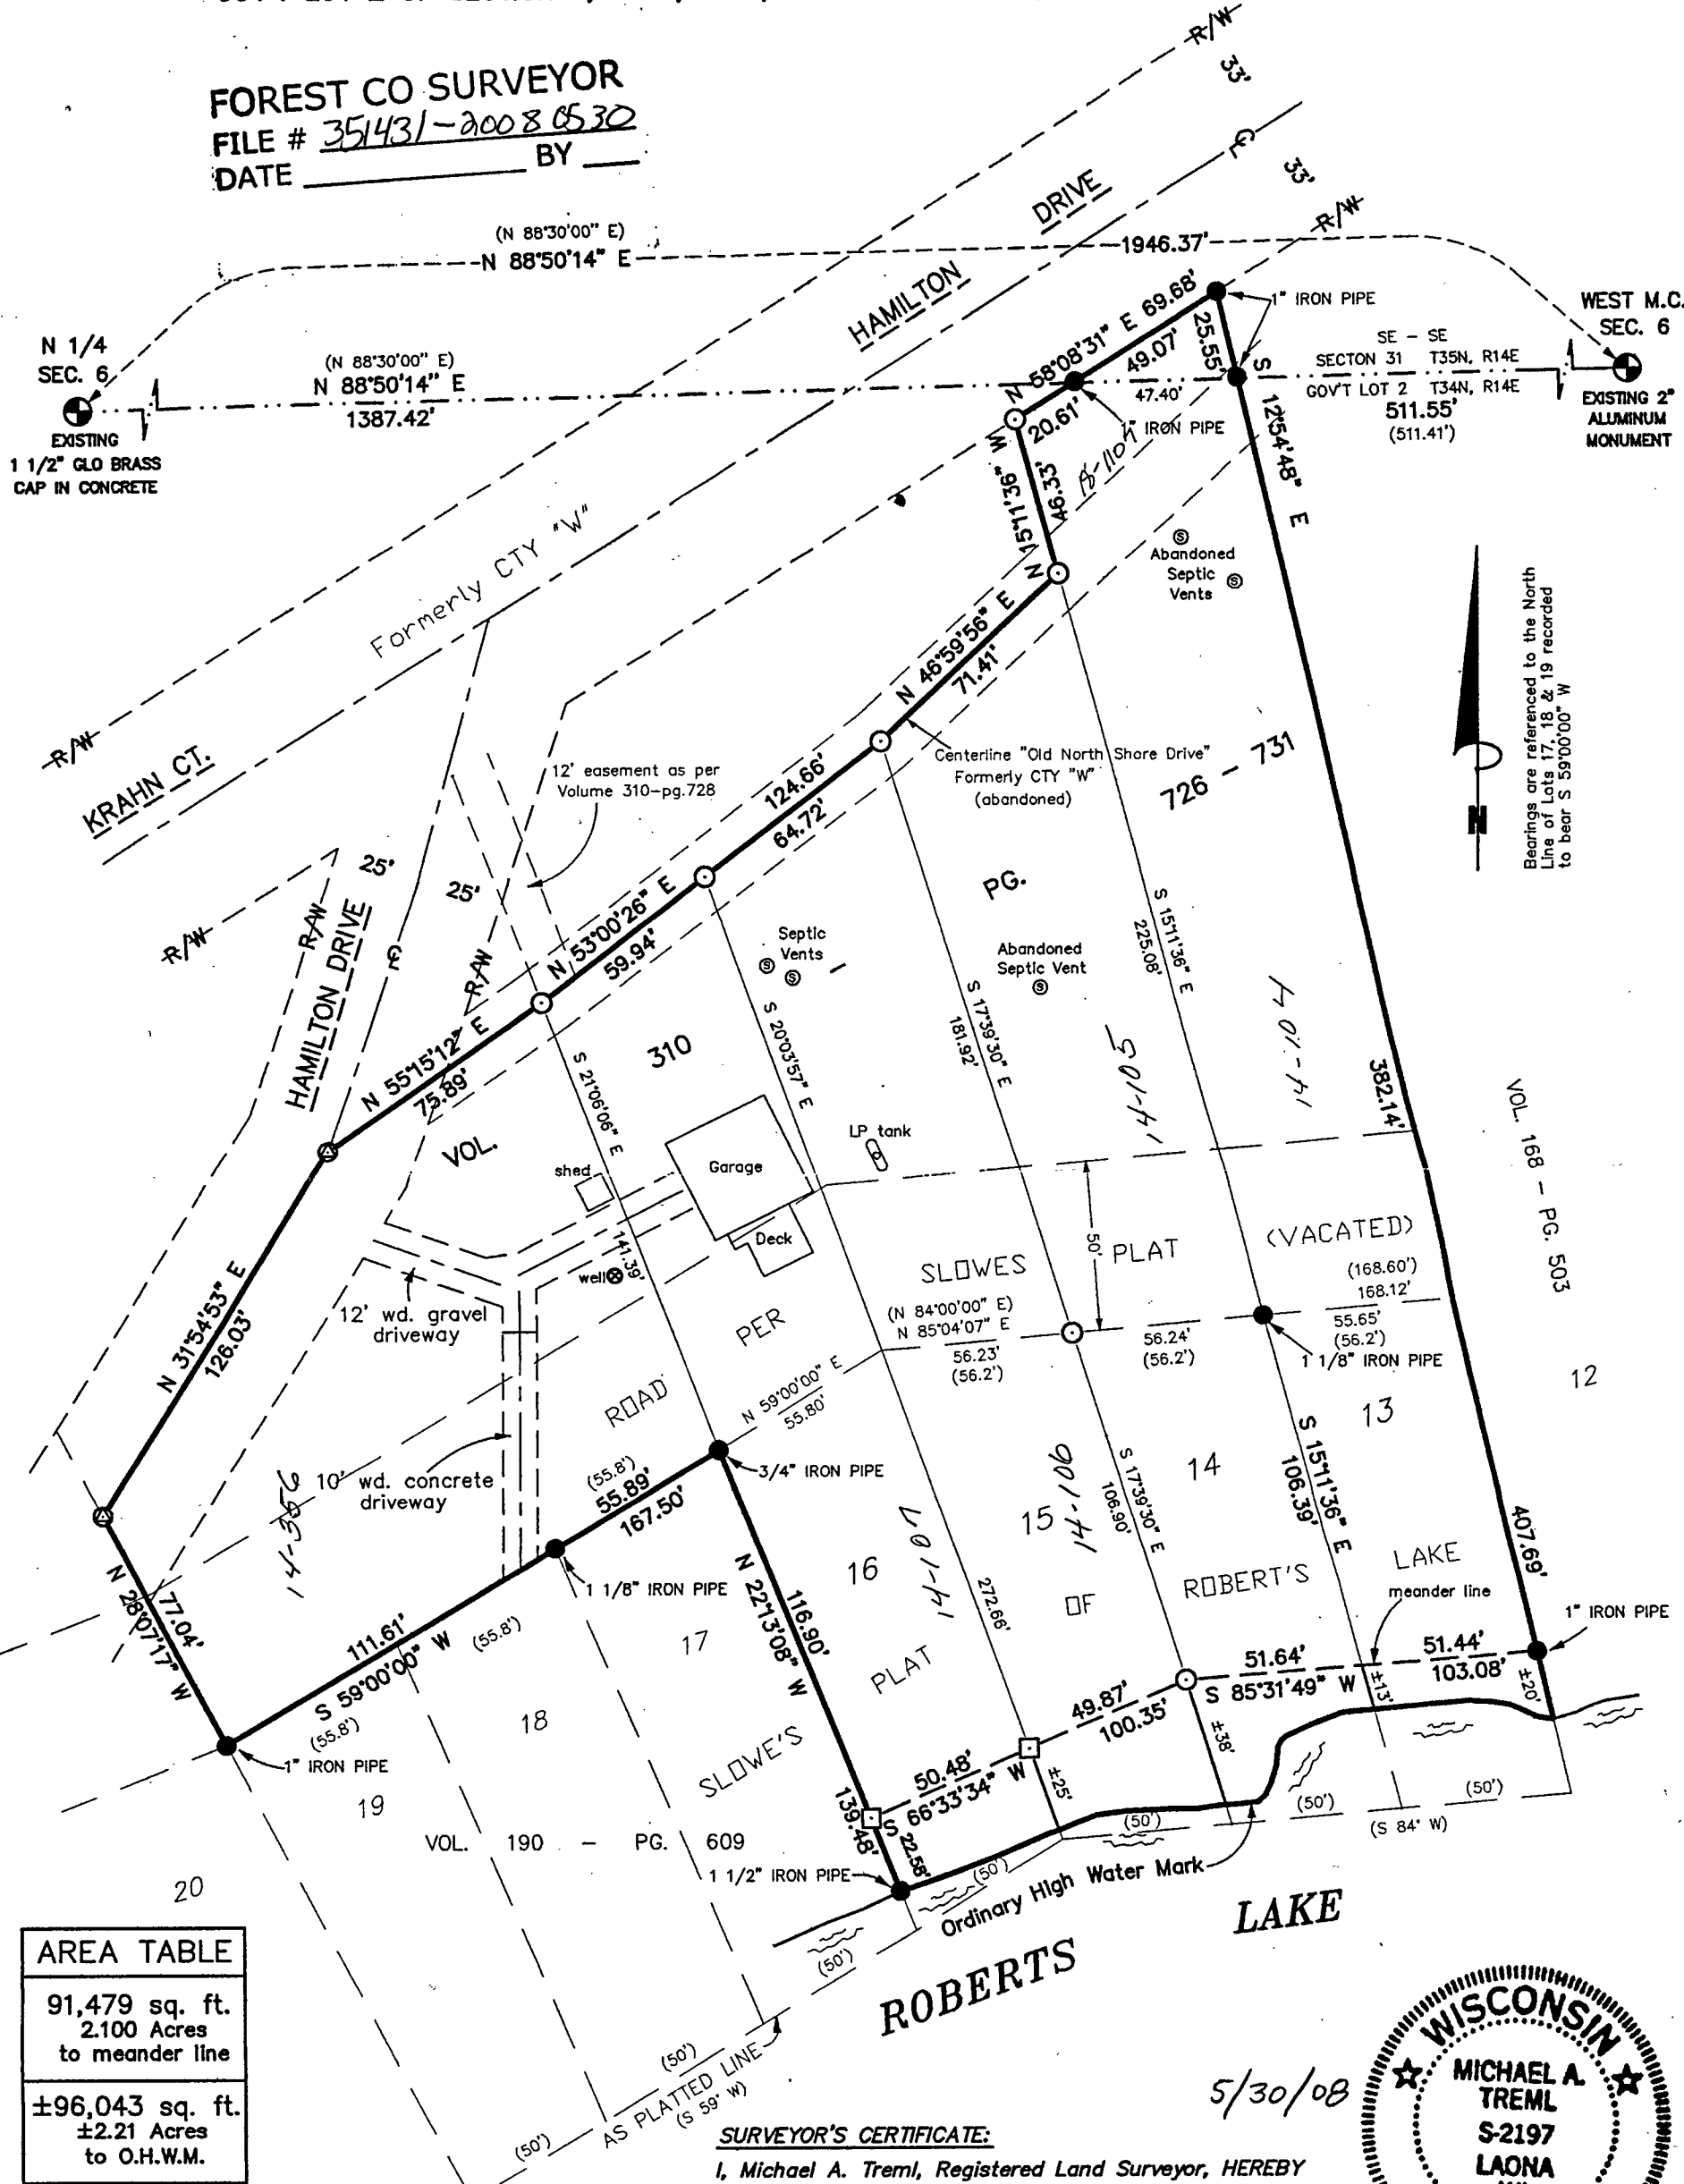

AREA TABLE	
91,479 sq. ft.	2.100 Acres to meander line
±96,043 sq. ft.	±2.21 Acres to O.H.W.M.

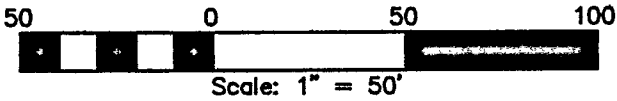

SURVEYOR'S CERTIFICATE:

I, Michael A. Tremi, Registered Land Surveyor, HEREBY certify that by the order of Mark Pendergast: I have surveyed and mapped the hereon described and depicted lands and the within map is a true and correct representation of the lands surveyed to the best of my knowledge and belief.




5/30/08

Michael A. Tremi

DWG. NO.: 2276-08	LEGEND: ⊕ EXISTING MONUMENT OF RECORD (AS NOTED) ● EXISTING IRON PIPE (AS NOTED) ○ SET 1" O.D. X 24" IRON PIPE □ SET 1" O.D. X 36" IRON PIPE ⊙ SET PK NAIL () RECORDED AS	SHEET NO.
		1 OF 1

PART OF THE SE 1/4-SE 1/4 OF SECTION 31, T35N, R14E, TOWN OF LAONA; ALSO
LOTS 13, 14, 15 & 16 OF SLOWES PLAT OF ROBERTS LAKE AND PART OF
GOV'T LOT 2 OF SECTION 6, T34N, R14E, TOWN OF FREEDOM, FOREST COUNTY, WISCONSIN

FILE # 351431-20080530
DATE _____ BY _____

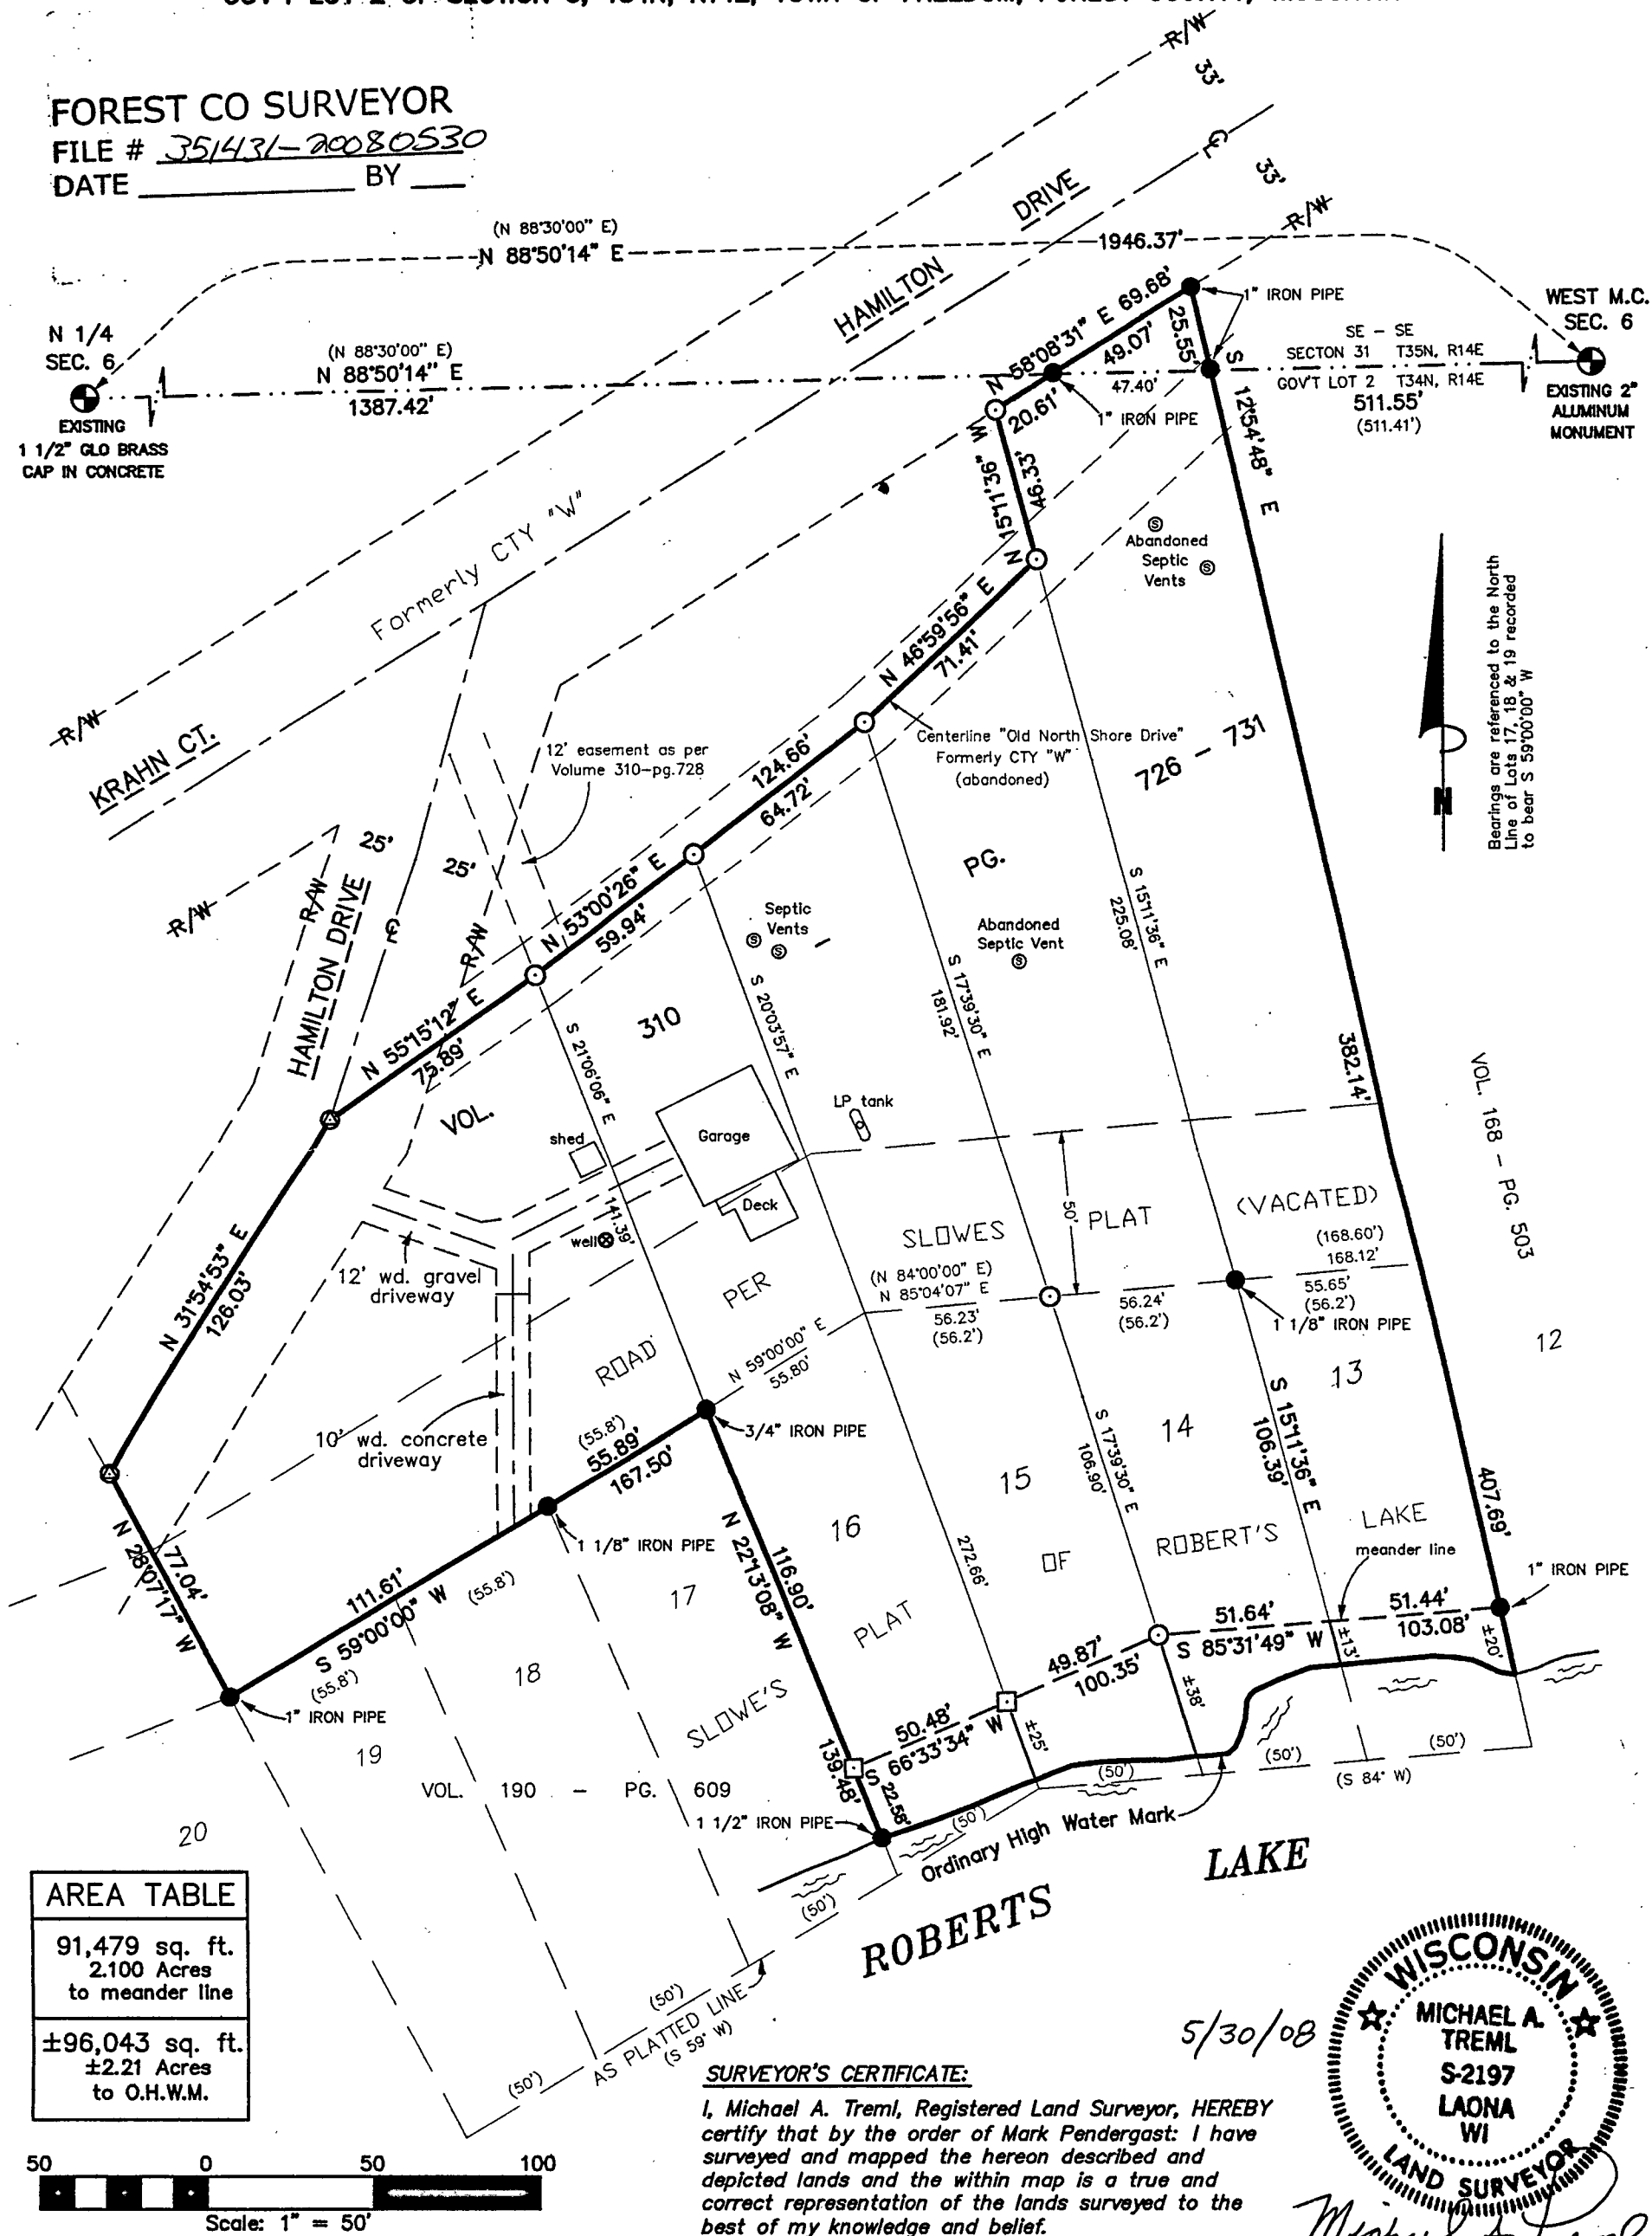

SURVEYOR'S CERTIFICATE:

I, Michael A. Trembl, Registered Land Surveyor, HEREBY certify that by the order of Mark Pendergast: I have surveyed and mapped the hereon described and depicted lands and the within map is a true and correct representation of the lands surveyed to the best of my knowledge and belief.

WISCONSIN
★ MICHAEL A. TREML ★
S-2197
LAONA WI
LAND SURVEYOR

Michael A. Reim

LEGEND:

- (●) EXISTING MONUMENT OF RECORD (AS NOTED)
 (●) EXISTING IRON PIPE (AS NOTED)
 (○) SET 1" O.D. X 24" IRON PIPE
 (□) SET 1" O.D. X 36" IRON PIPE
 (⊙) SET PK NAIL
 () RECORDED AS

SHEET NO.

1 OF 1

DWG. NO.: 2276--08