

PLAT OF SURVEY

For
Dale Adams


Being Part of the NE 1/4 - SE 1/4 & the SE 1/4 - SE 1/4
of Section 36, T35N R14E, Town of Laona, Forest County, Wisconsin

FOREST CO SURVEYOR

FILE # 351436-19980528

DATE

BY

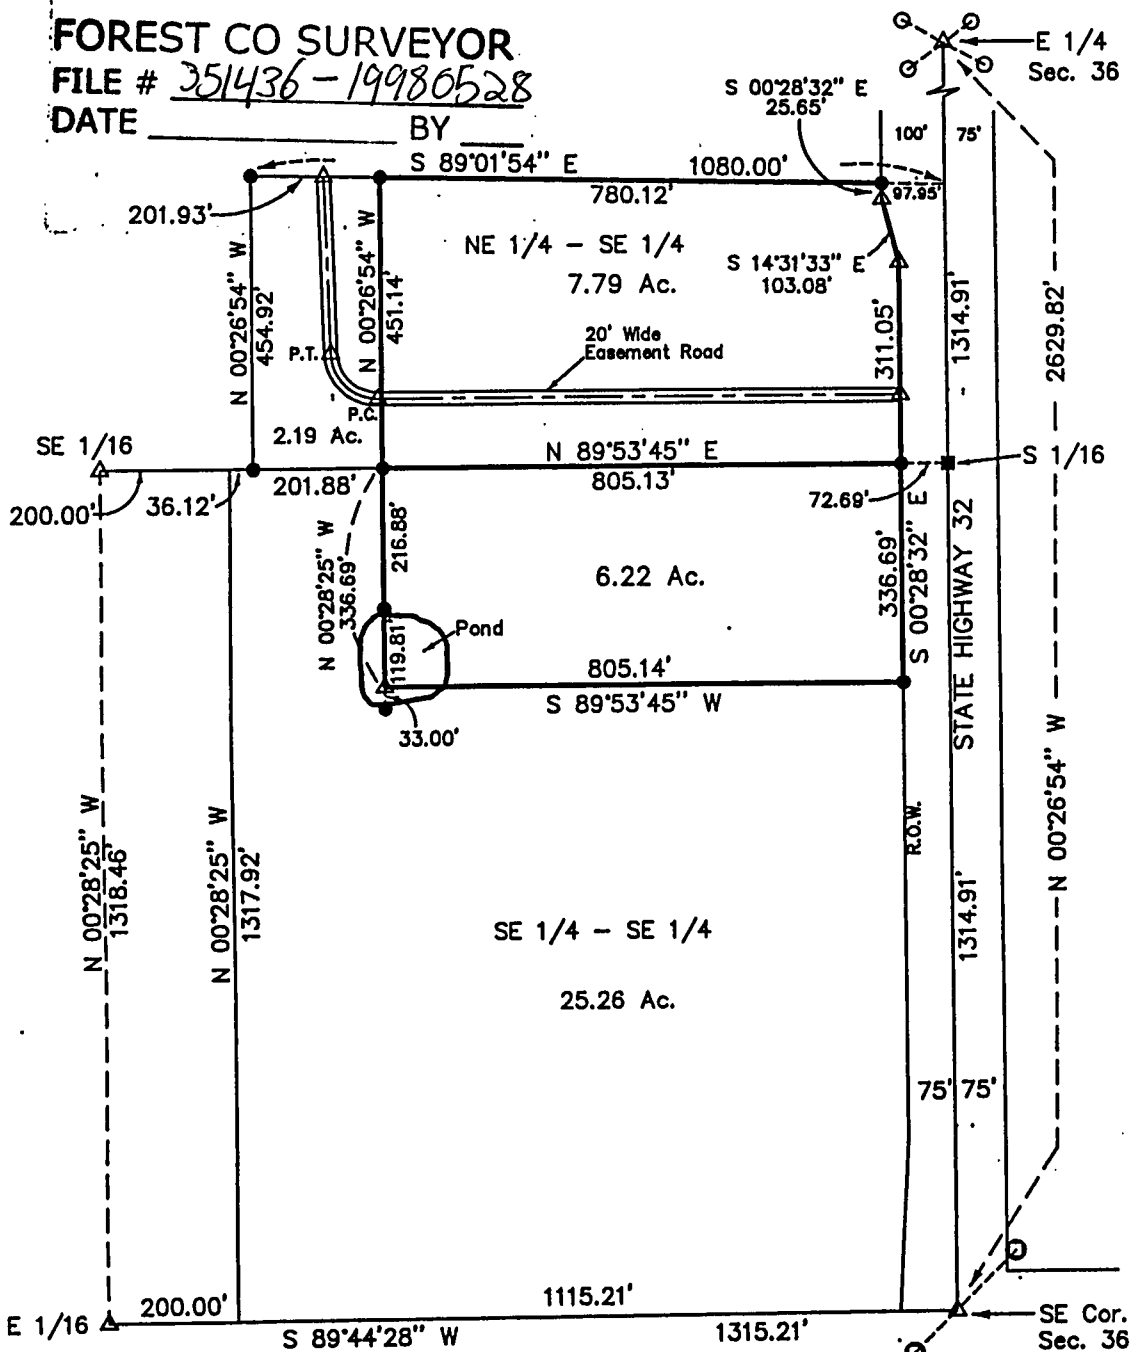

Bearings are referenced to the East
boundary line of Section 36 which
bears N 00°26'54" W (True)



Scale 1" = 300'

SURVEYOR'S CERTIFICATE:

I, Michael A. Tremi, a Registered Land Surveyor in the State of Wisconsin
HEREBY CERTIFY that I have surveyed and mapped a parcel of land
as delineated hereon and that to the best of knowledge and belief
said map is a true representation of the exterior boundary lines
thereof, and that I have fully complied with the minimum standards
for property surveys in the State of Wisconsin.

Michael A. Tremi

Michael A. Tremi S-2197



DRAWN BY: Mike Tremi

DATE: May 28, 1998

DWG. NO.: D020/98

PROJECT LEGEND:

- 5/8"X30" Rebar Set
- △ Computed Position
- P.K. Nail Previously Set

- D.O.T. Witness Mon. Found
- ⊙ D.O.T. Reference Mon. Found

SHT. NO.