

PLAT OF SURVEY



For
Geiter Septic

Being the NE 1/4 - SW 1/4, SE 1/4 - SW 1/4, NW 1/4 - SE 1/4 & Part of
the SW 1/4 - SE 1/4 of Section 36, T35N R14E, Town of Laona, Forest County, Wisconsin

FOREST CO SURVEYOR

FILE # 35436-19980814

DATE _____ BY _____

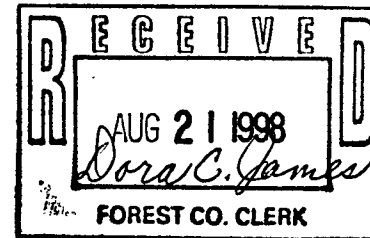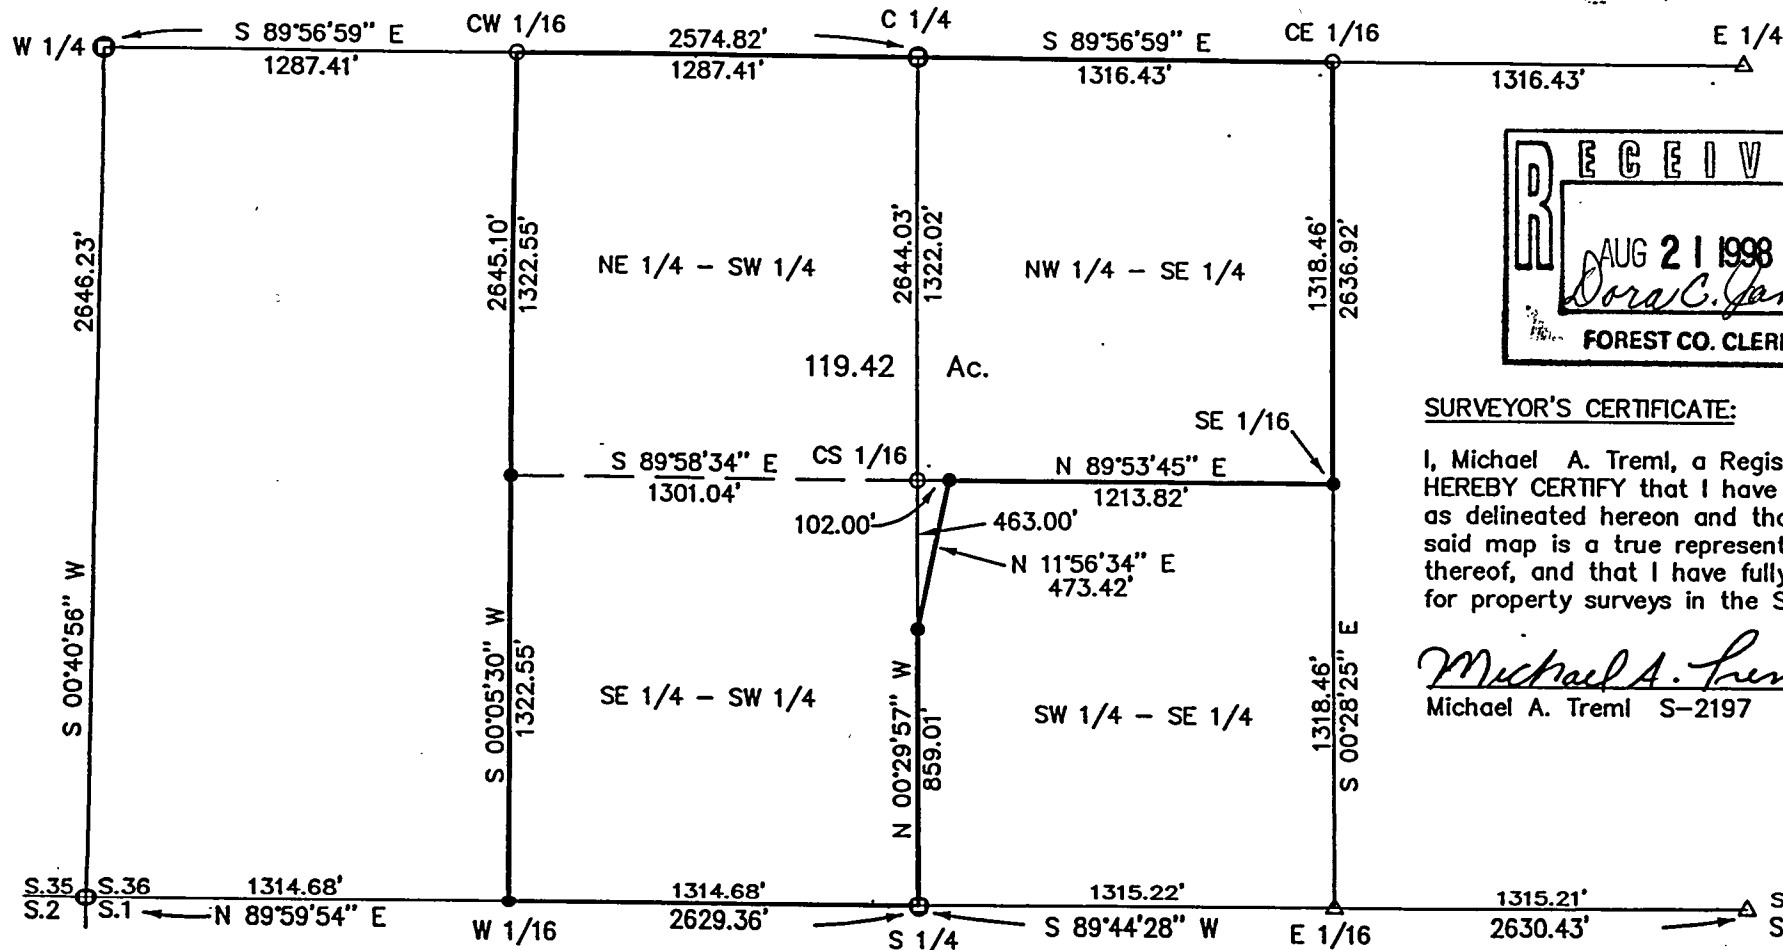

Bearings are referenced to the U.S.F.S.
Plat of Survey, E-W 1/4 Line
bears S 89°56'59\"

SURVEYOR'S CERTIFICATE:

I, Michael A. Trembl, a Registered Land Surveyor in the State of Wisconsin
HEREBY CERTIFY that I have surveyed and mapped a parcel of land
as delineated hereon and that to the best of knowledge and belief
said map is a true representation of the exterior boundary lines
thereof, and that I have fully complied with the minimum standards
for property surveys in the State of Wisconsin.

Michael A. Trembl
Michael A. Trembl S-2197



Scale 1" = 600'

DRAWN BY: M.A.T.

DATE: August 14, 1998

DWG. NO.: D035/98

MICHAEL A. TREML R.L.S.
RT. 1, BOX 71
LAONA, WI 54541
(715) 674-2923

PROJECT LEGEND:

- 5/8"X30" Rebar W/Cap Set
- 1" Iron Pipe Previously Set
- △ Computed Position From Reference Monuments
- ⊙ U.S.F.S. Aluminum Pipe Monument Found

SHT. NO.

1 of 1