

(about 10' S of NW corner)
Shoulder of rd

THIS LINE NOT TO SCALE
(BREAK)

SURVEY FOR PHIL AND CAROL VOLL


SURVEY OF THE SOUTH 1/2 OF THE WEST LINE OF SECTION 4,
TOWNSHIP 36 NORTH, RANGE 13 EAST, FOURTH PRINCIPAL MERIDIAN
FOREST COUNTY, STATE OF WISCONSIN

SECTION LINE SURVEYED TO DETERMINE THE RELATIONSHIP OF THE OLD FENCE LINE
RELATIVE TO THE ABOVE DESCRIBED SECTION LINE

BEARINGS ARE REFERENCED TO THE LINE FROM THE WEST QUARTER CORNER
AND THE NORTHWEST SECTION CORNER OF SECTION 4 BEING NORTH

SURVEYED - 1993

WILLIAM B. COCHRANE, RLS
CERTIFICATE No. S-1107

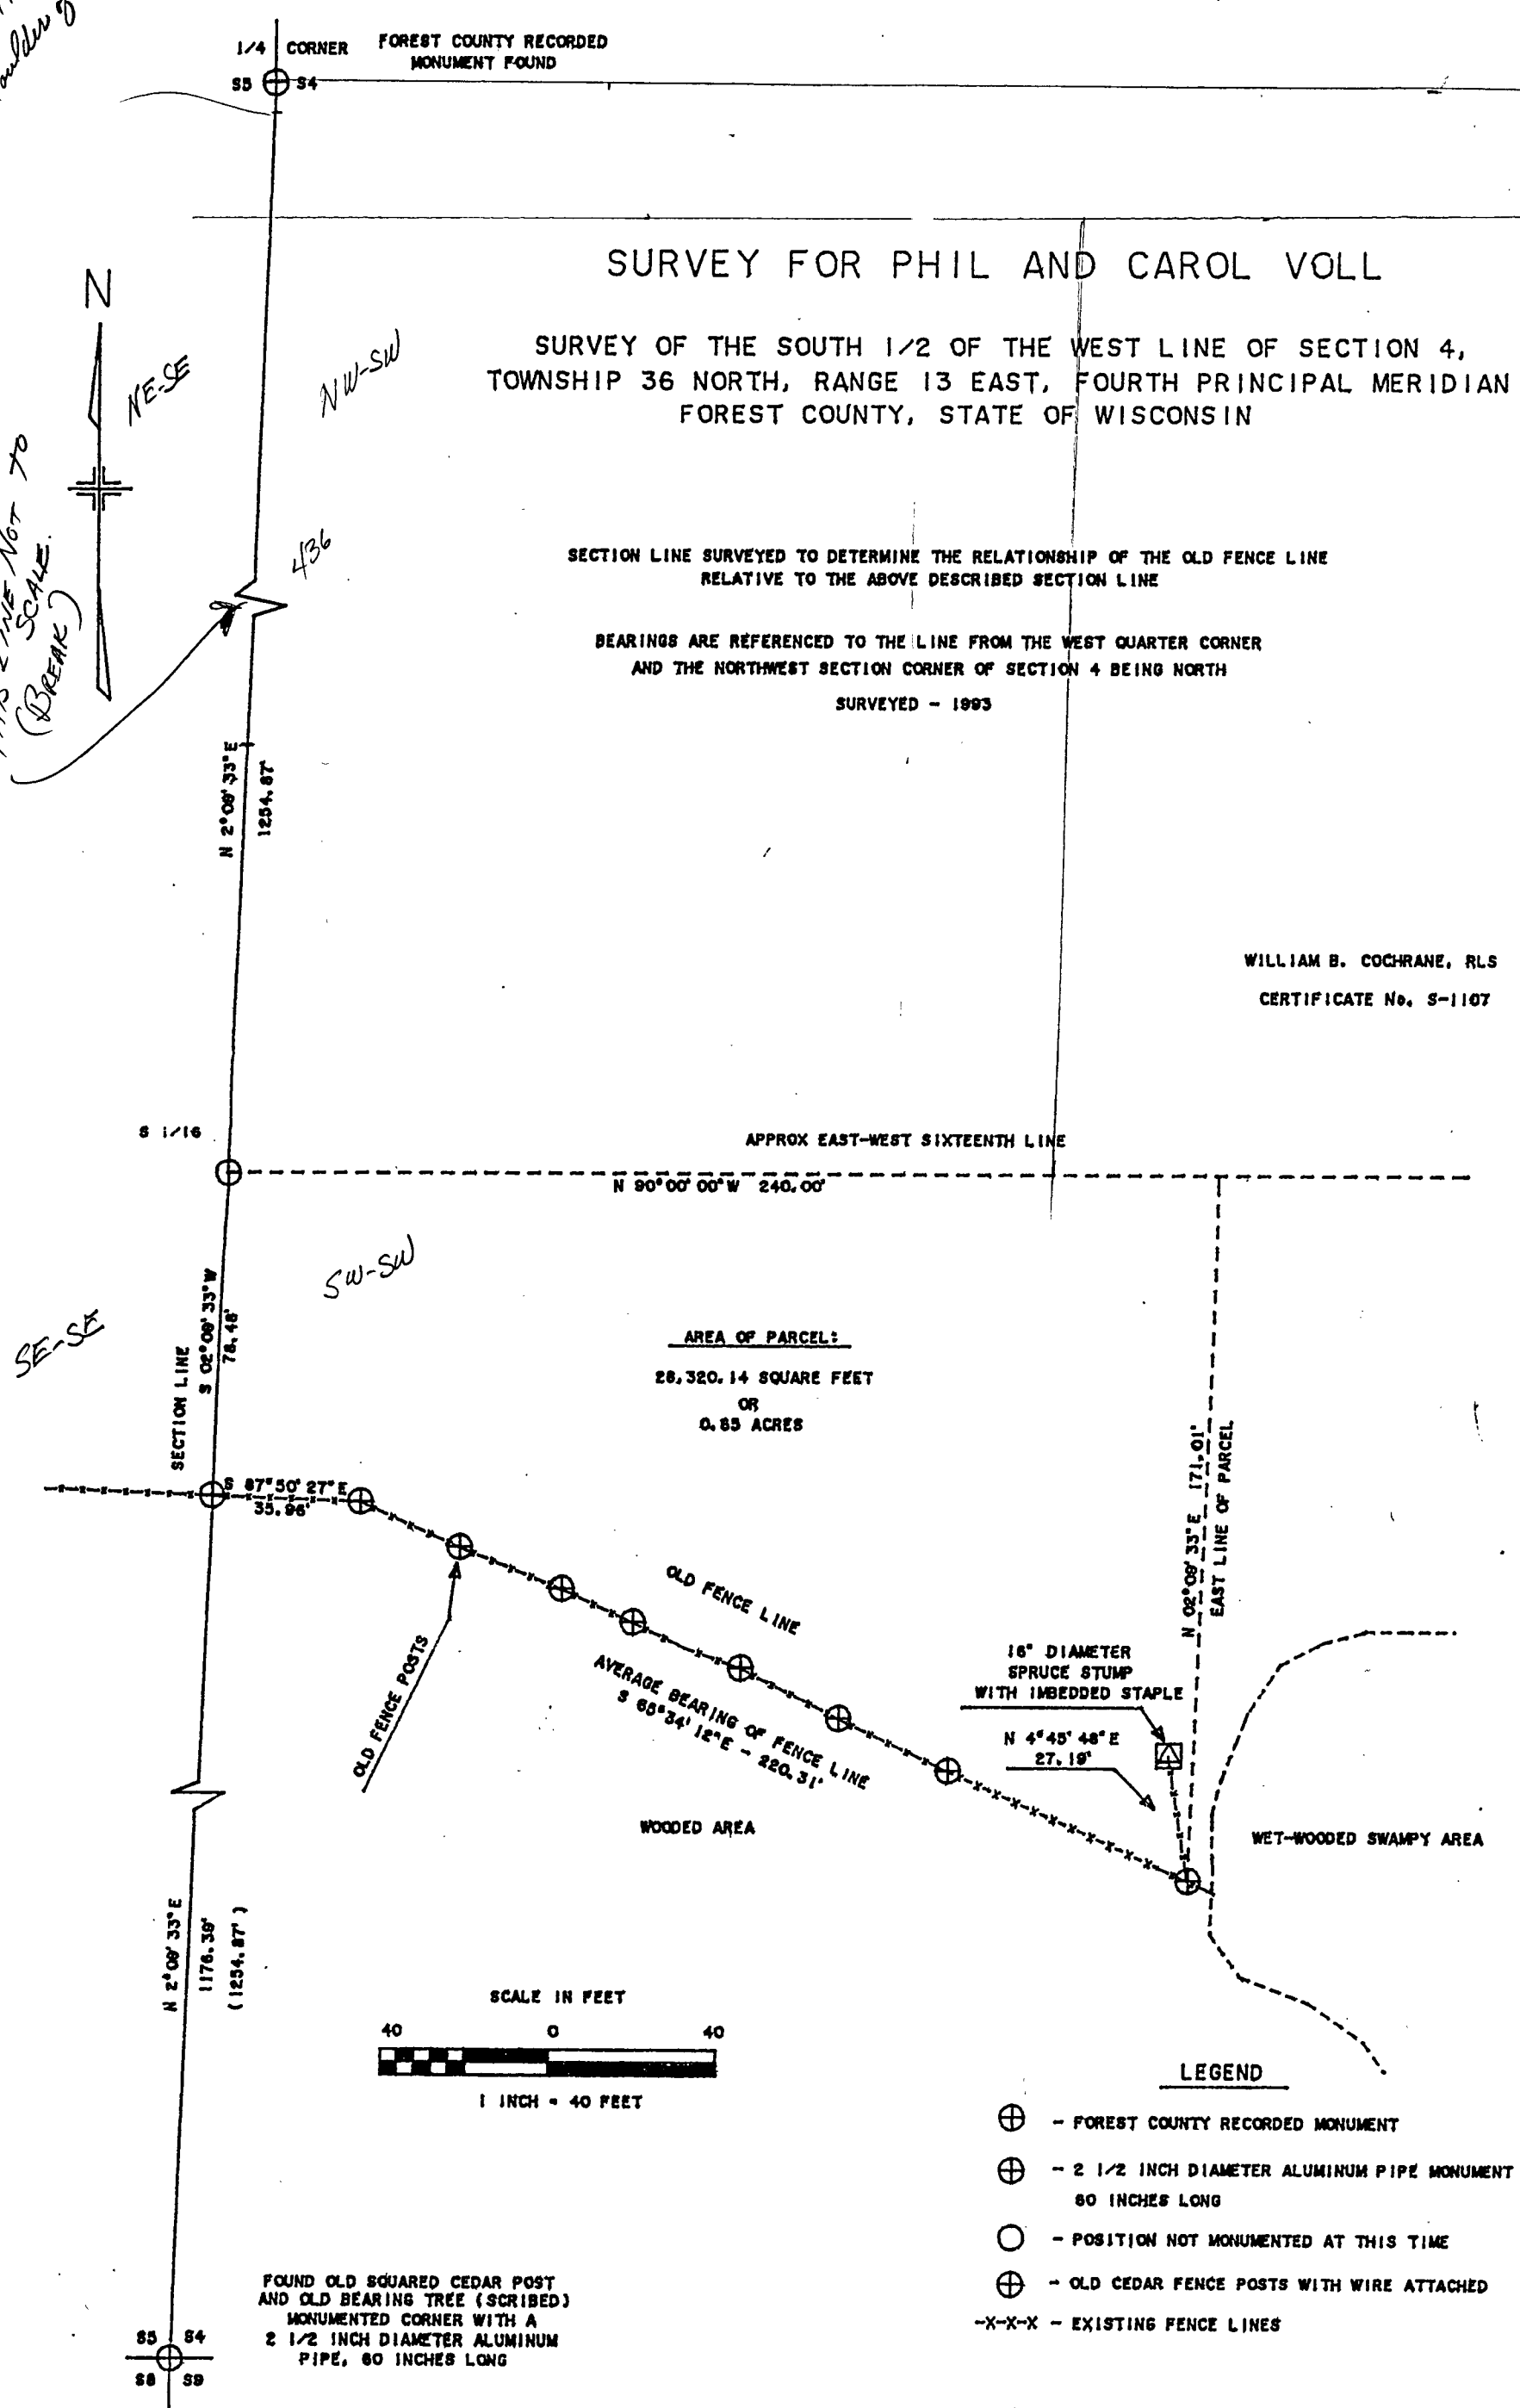

FOUND OLD SQUARED CEDAR POST
AND OLD BEARING TREE (SCRIBED)
MONUMENTED CORNER WITH A
2 1/2 INCH DIAMETER ALUMINUM
PIPE, 60 INCHES LONG

- LEGEND
- ⊕ - FOREST COUNTY RECORDED MONUMENT
 - ⊕ - 2 1/2 INCH DIAMETER ALUMINUM PIPE MONUMENT
60 INCHES LONG
 - - POSITION NOT MONUMENTED AT THIS TIME
 - ⊕ - OLD CEDAR FENCE POSTS WITH WIRE ATTACHED
 - X-X-X- EXISTING FENCE LINES