



FOREST CO SURVEYOR
FILE # 361305-20050701
DATE _____ BY _____

PLAT OF SURVEY
THE NE 1/4 - SE 1/4 & THE SE 1/4 - SE 1/4
OF SECTION 5, T36N, R13E, TOWN OF LINCOLN,
FOREST COUNTY, WISCONSIN

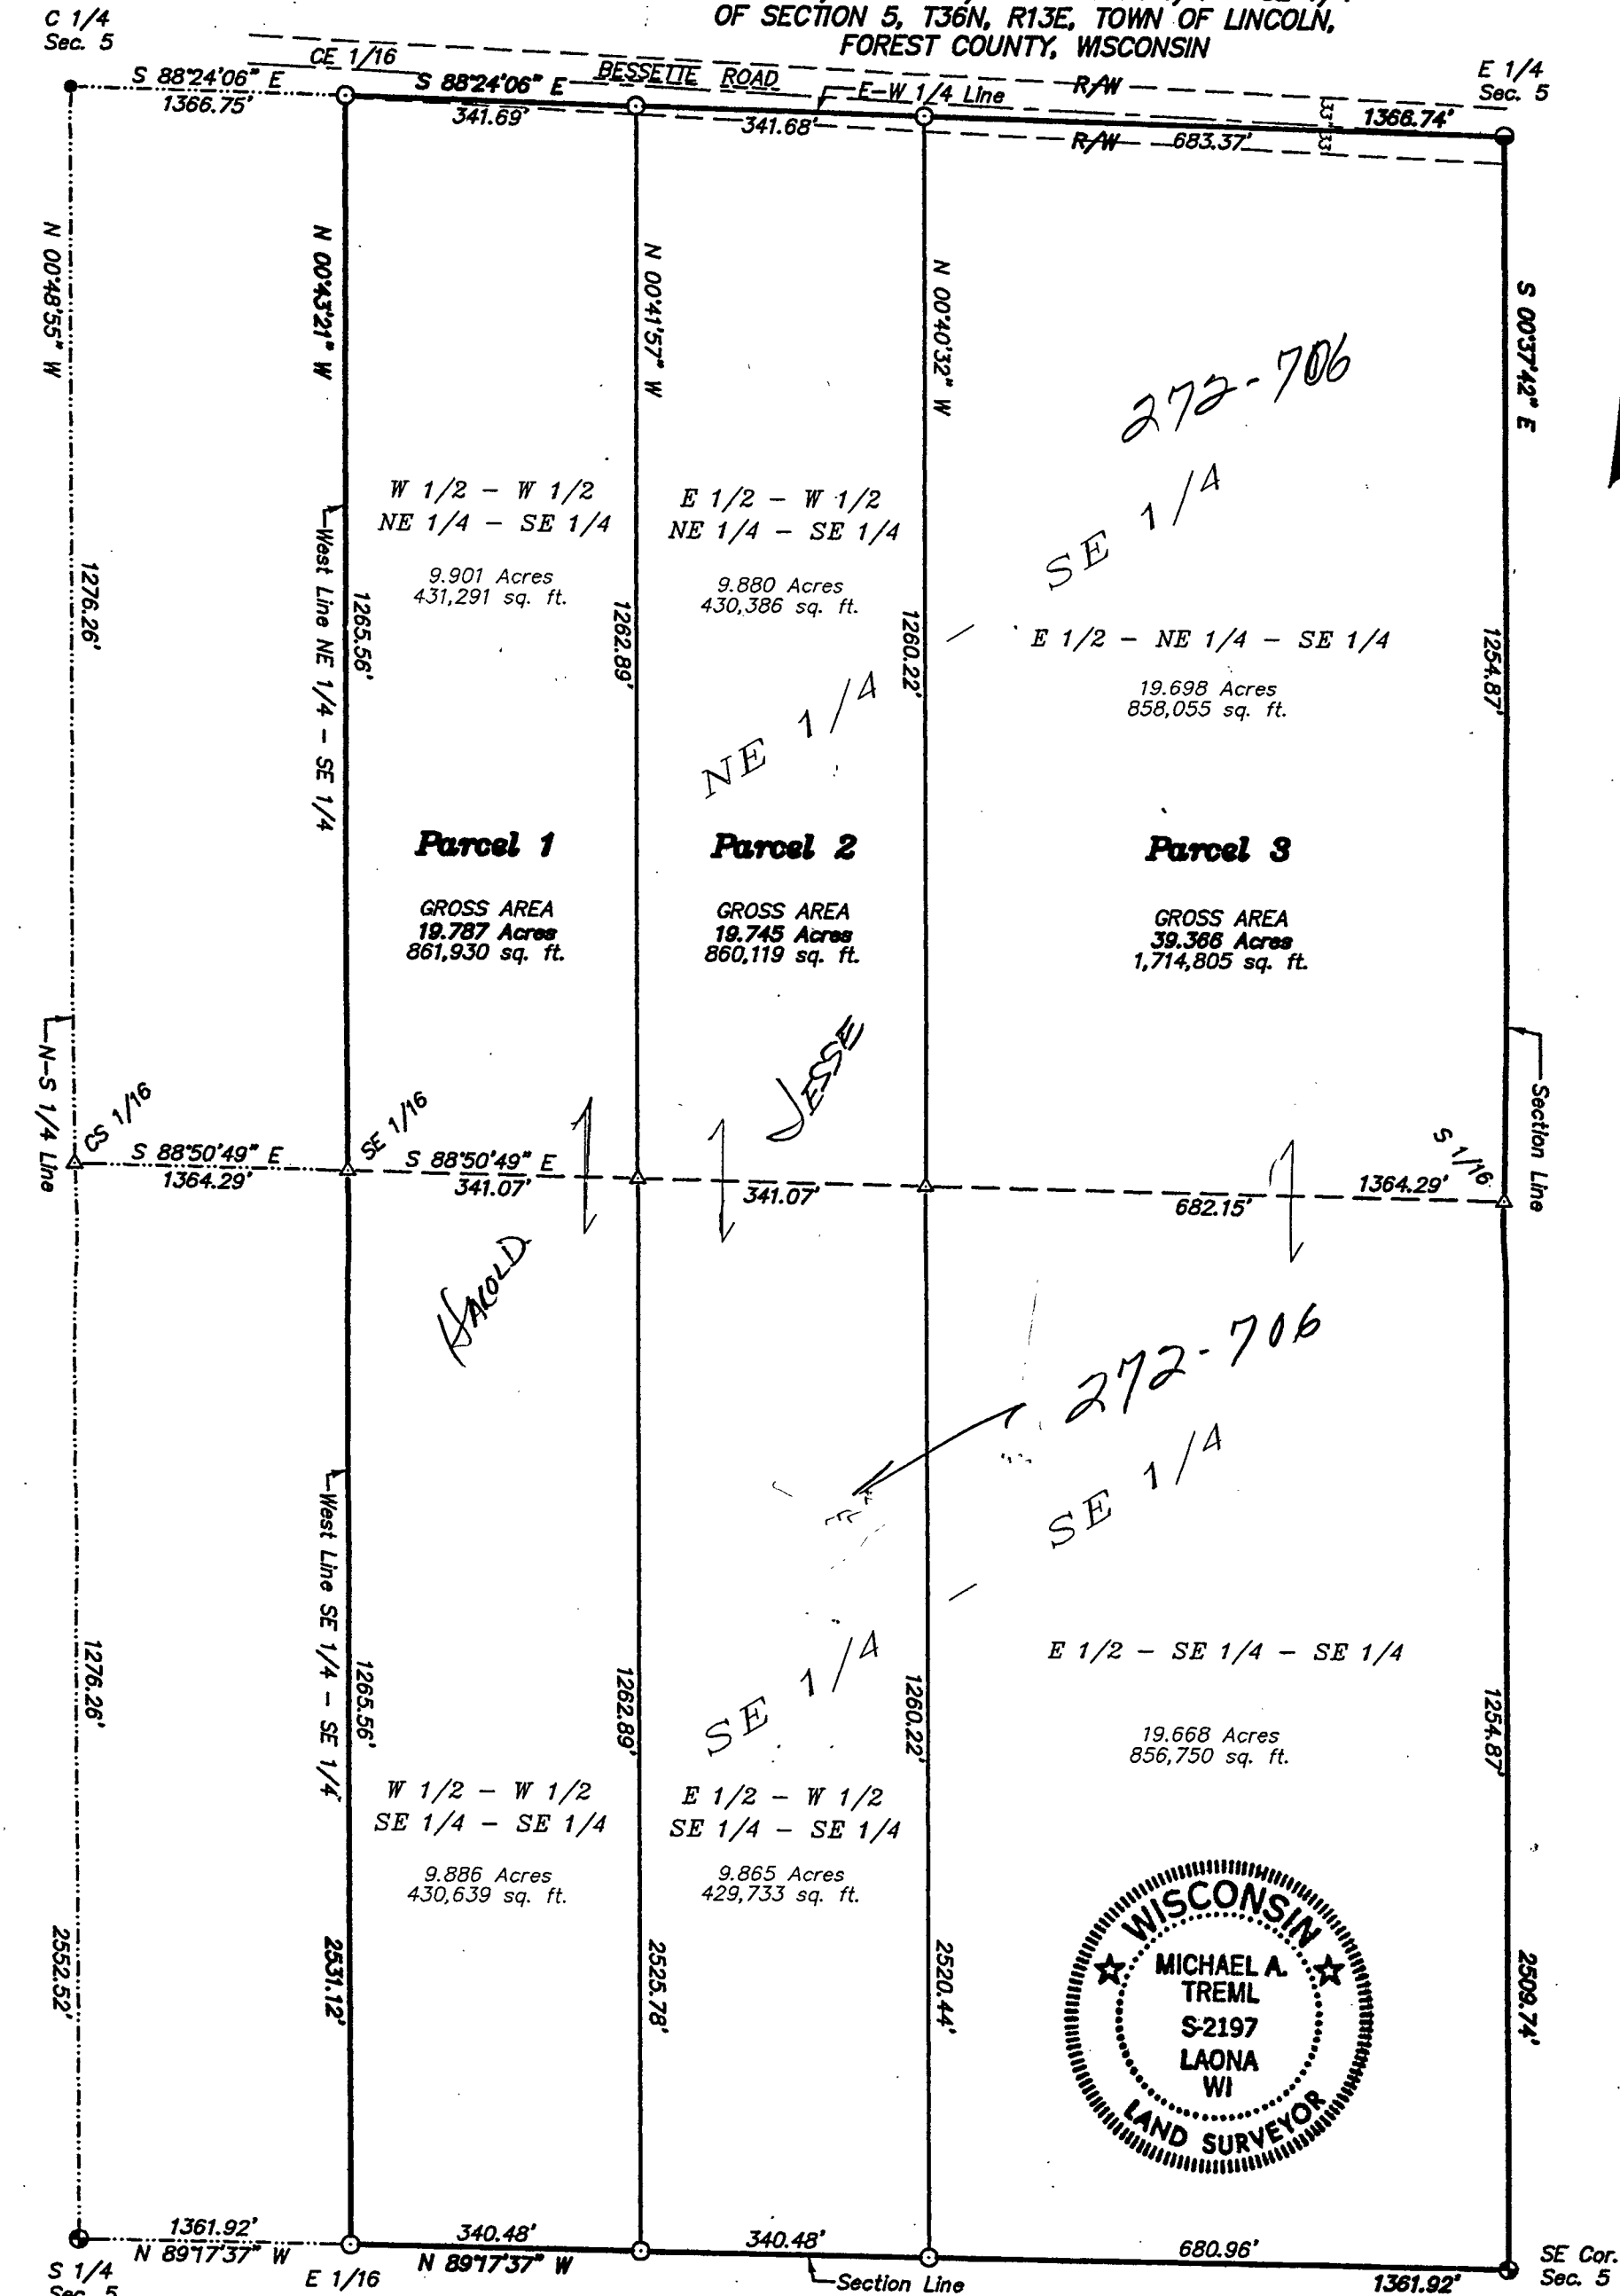

NOTE: Legal descriptions
provided on separate sheets.

Bearings are referenced to the N-S 1/4 Line,
which bears N 00°48'55" W Assumed.

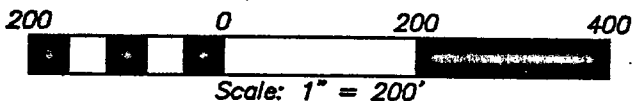

LEGEND:

- EXISTING 2 1/2" DIA. FOREST COUNTY ALUM. MON.
- EXISTING 1 1/2" O.D. IRON PIPE
- EXISTING 3/4" REBAR
- SET 1" X 20" IRON PIPE
- △ COMPUTED POSITION

SURVEYOR'S CERTIFICATE:

I, Michael A. Tremi, Registered Land Surveyor, HEREBY
certify that by the order of Mary Ann Jezeski I have
surveyed, divided and mapped the herein described
and depicted lands and the within map is a true and
correct representation of the lands surveyed to the
best of my knowledge and belief.

Michael A. Tremi 7/11/05
Michael A. Tremi, R.L.S. No. 2197 Date

DRAWN BY: KRM DWG. NO.: 2115-05 CHECKED BY: MAT