


RECEIVED

APR 20 20

CO. TREASURER

PLAT OF SURVEY

PART OF THE SE1/4 OF THE NW1/4 ,
SECTION 5, T36N R13E, TOWN OF
LINCOLN, FOREST COUNTY,
WISCONSIN

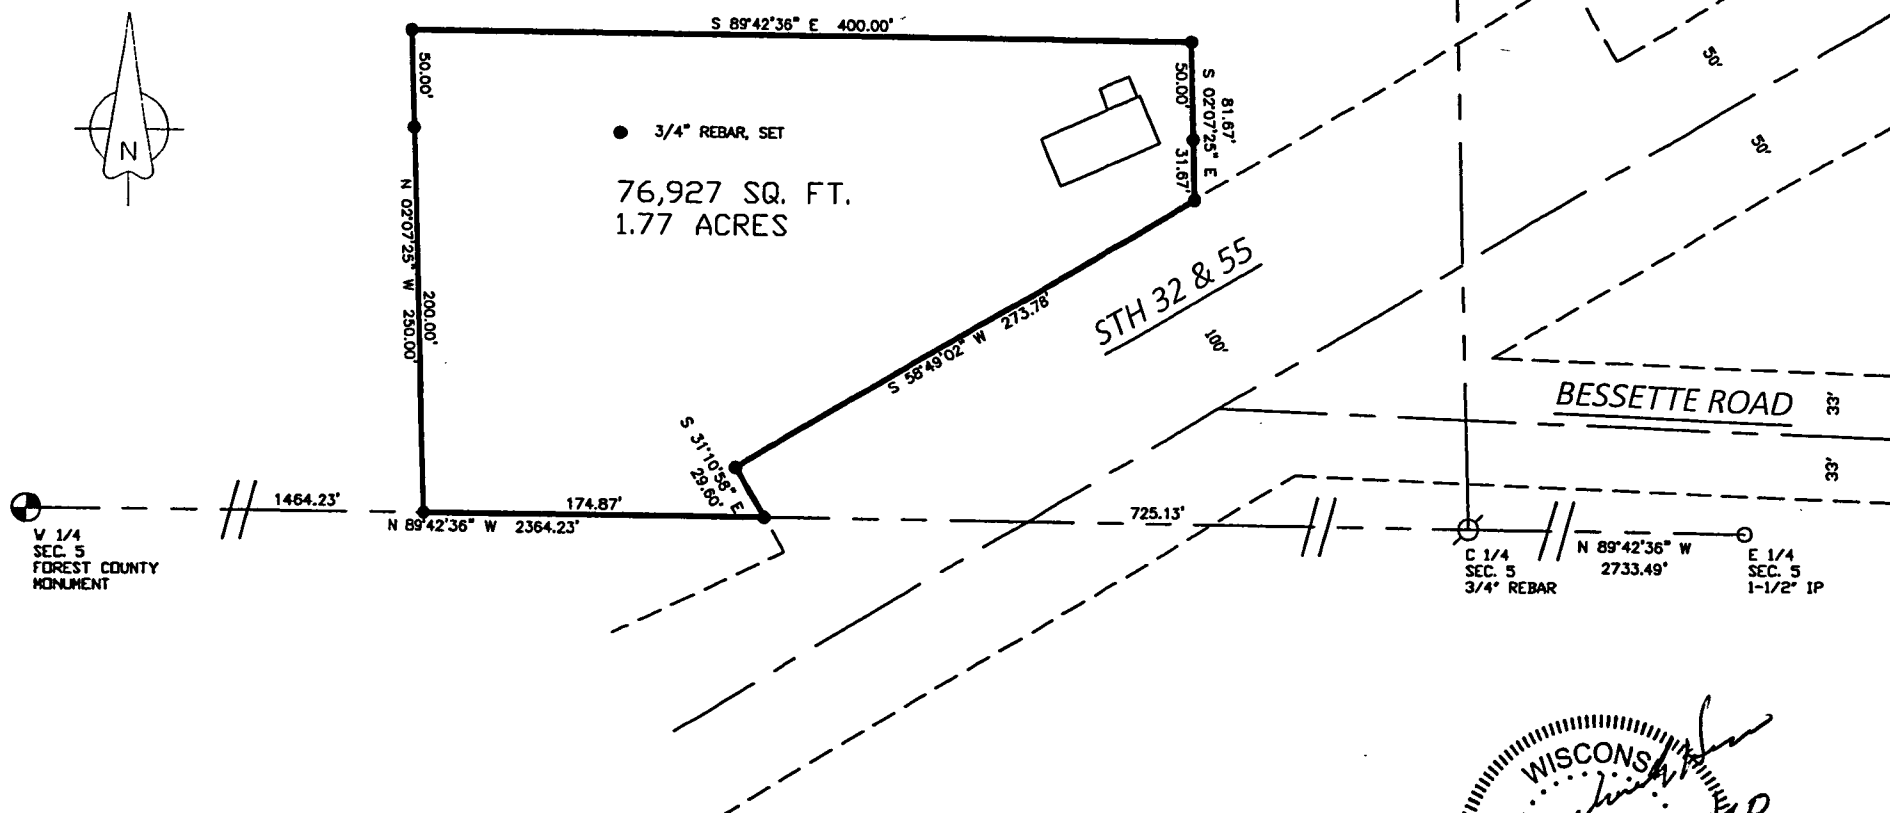

V 1/4
SEC. 5
FOREST COUNTY
MONUMENT


N 1/4
SEC. 5
FOREST COUNTY
MONUMENT

S 02°07'25" E
2739.28'

C 1/4
SEC. 5
3/4" REBAR

N 89°42'36" W
2733.49'

E 1/4
SEC. 5
1-1/2" IP

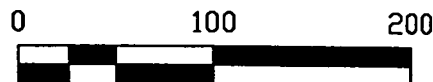

BEARINGS ARE REFERENCED TO THE
FOREST COUNTY COORDINATE
SYSTEM NAD 83 (2011)

FOREST CO SURVEYOR
FILE # 361305-20200415
DATE _____ BY _____



20-1284