


PLAT OF SURVEY

THE NE1/4 SW1/4, AND PART OF THE
NW1/4 NE1/4, SW1/4 NE1/4, NW1/4
SE1/4, SW1/4 SE1/4 AND NE1/4 SE1/4
OF SECTION 18, T36N-R13E, TOWN
OF LINCOLN, FOREST COUNTY,
WISCONSIN

FOREST CO SURVEYOR
FILE # 361318-20191213
DATE BY

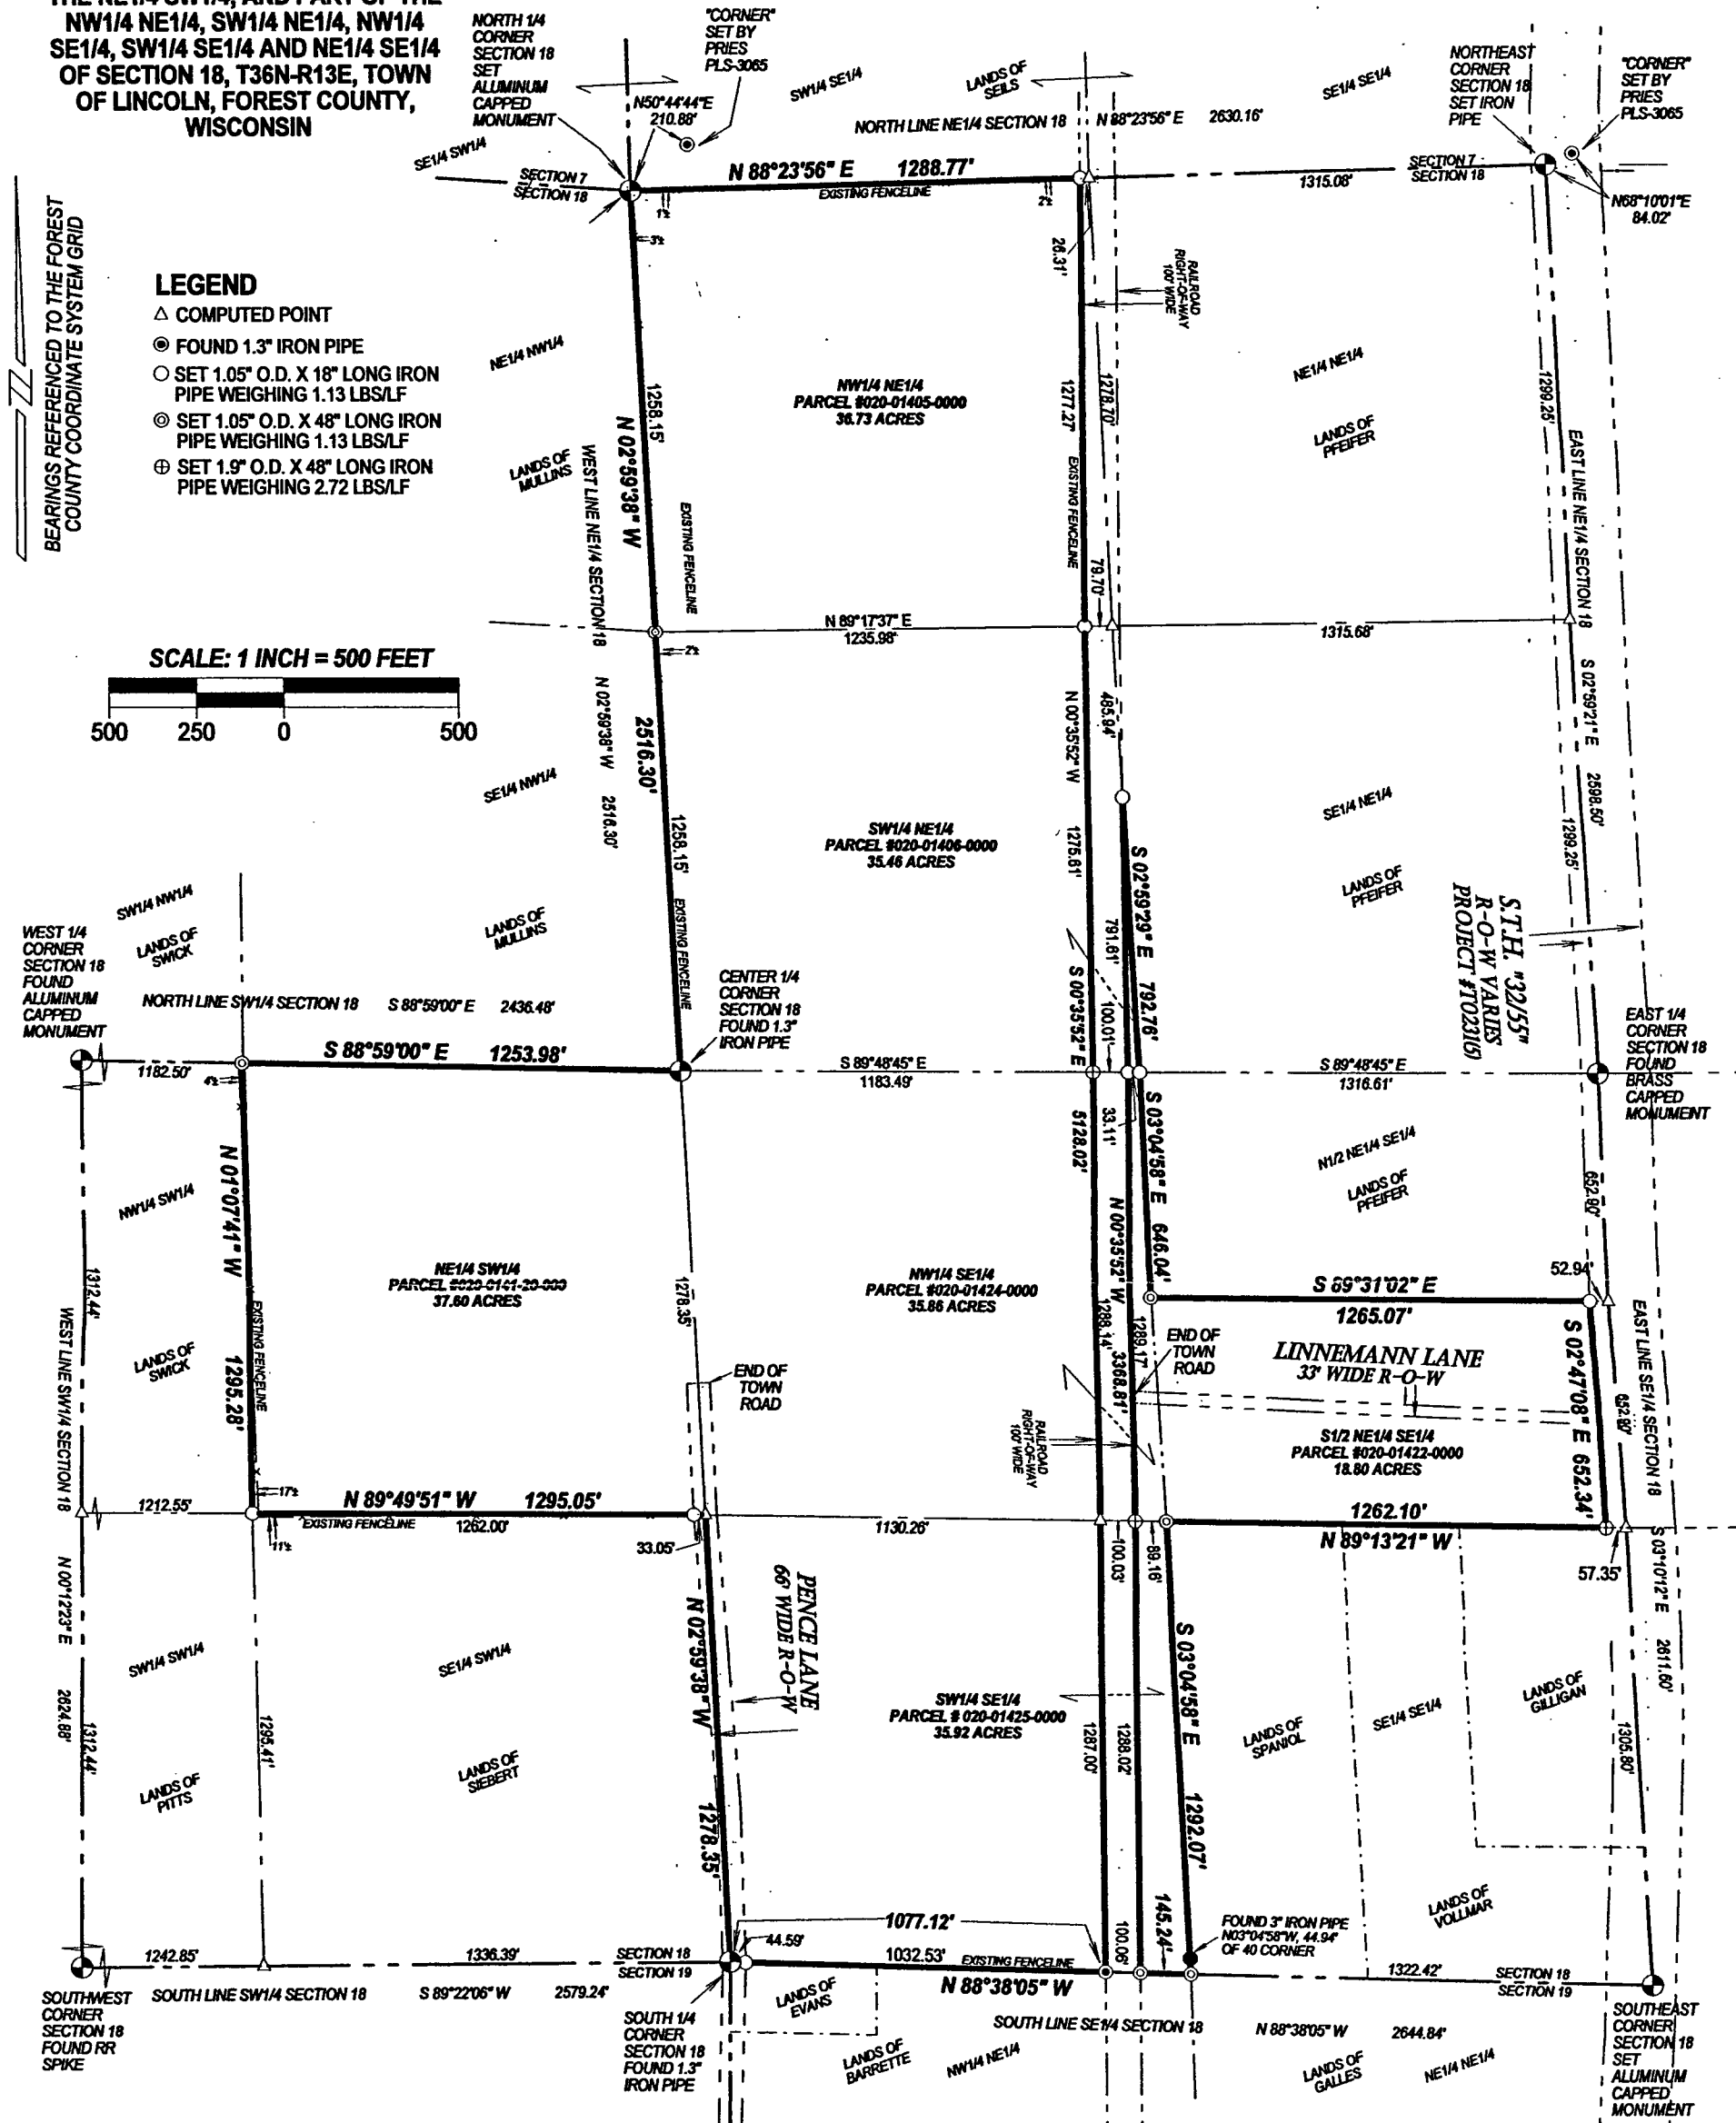


I, Timothy J. Rusch, Professional Land Surveyor, do hereby certify:

That I have surveyed and mapped by the order of Gary Bocek, owner, the NE1/4 SW1/4, and part of the NW1/4 NE1/4, SW1/4 NE1/4, NW1/4 SE1/4, SW1/4 SE1/4 and NE1/4 SE1/4 of Section 18, T36N-R13E.

That this survey was for the purpose of locating property boundaries only. Other geographical features were not mapped.

That this is a true and correct representation of the boundaries surveyed to the best of my knowledge and belief.

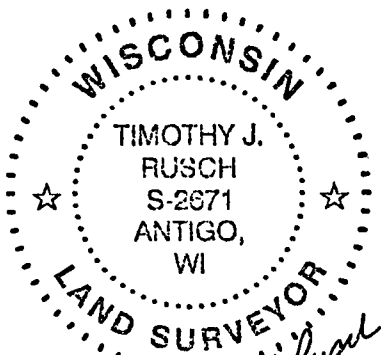

SURVEYED BY:
RUSCH ENGINEERING & SURVEYING LLC
400 RUSCH ROAD
ANTIGO, WI 54409
(715)623-5044
PRN15C13A 1P-6006
FIELD WORK COMPLETED 09/05/2019

12/13/2019- Corrected
town road names

Description of lands lying west of Railroad:

Beginning at the South 1/4 Corner of Section 18; Thence N02°59'38"W, along the West line of the SW1/4 SE1/4, 1278.35 feet; Thence N89°49'51"W, along the South line of the NE1/4 SW1/4, 1295.05 feet; Thence N01°07'41"W, along the West line of the NE1/4 SW1/4, 1295.28 feet; Thence S88°59'00"E, along the North line of the NE1/4 SW1/4, 1253.98 feet; Thence N02°59'38"W, along the East line of the NE1/4, 2516.30 feet; Thence N88°23'56"E, along the North line of the NW1/4 NE1/4, 1288.77 feet; Thence S00°35'52"E, along the westerly right-of-way of the railroad, 5128.02 feet; Thence N88°38'05"W, along the South line of the SW1/4 SE1/4, 1077.12 feet to the Point of Beginning.

Description of lands lying east of Railroad:

Commencing at the East 1/4 Corner of Section 18; Thence S03°10'12"E, along the East line of the SE1/4, 652.90 feet; Thence N89°31'02"W, 52.94 feet to the Point of Beginning; Thence S02°47'08"E, along the west right-of-way of S.T.H. "32/55", 652.34 feet; Thence N89°13'21"W, along the South line of the NE1/4 SE1/4, 1262.10 feet; Thence S03°04'58"E, along the East line of the SW1/4 SE1/4, 1292.07 feet; Thence N88°38'05"W, along the South line of the SW1/4 SE1/4, 145.24 feet; Thence N00°35'52"W, along the Easterly right-of-way of the railroad, 3368.81 feet; Thence S02°59'29"E, along the East line of the SW1/4 NE1/4, 792.76 feet; Thence S03°04'58"E, along the East line of the NW1/4 SE1/4, 646.04 feet; Thence S89°31'02"E, along the North line of the South 1/2 NE1/4 SE1/4, 1265.07 feet to the Point of Beginning.