


FOREST CO SURVEYOR
 FILE # 361319-19880219
 DATE _____ BY _____

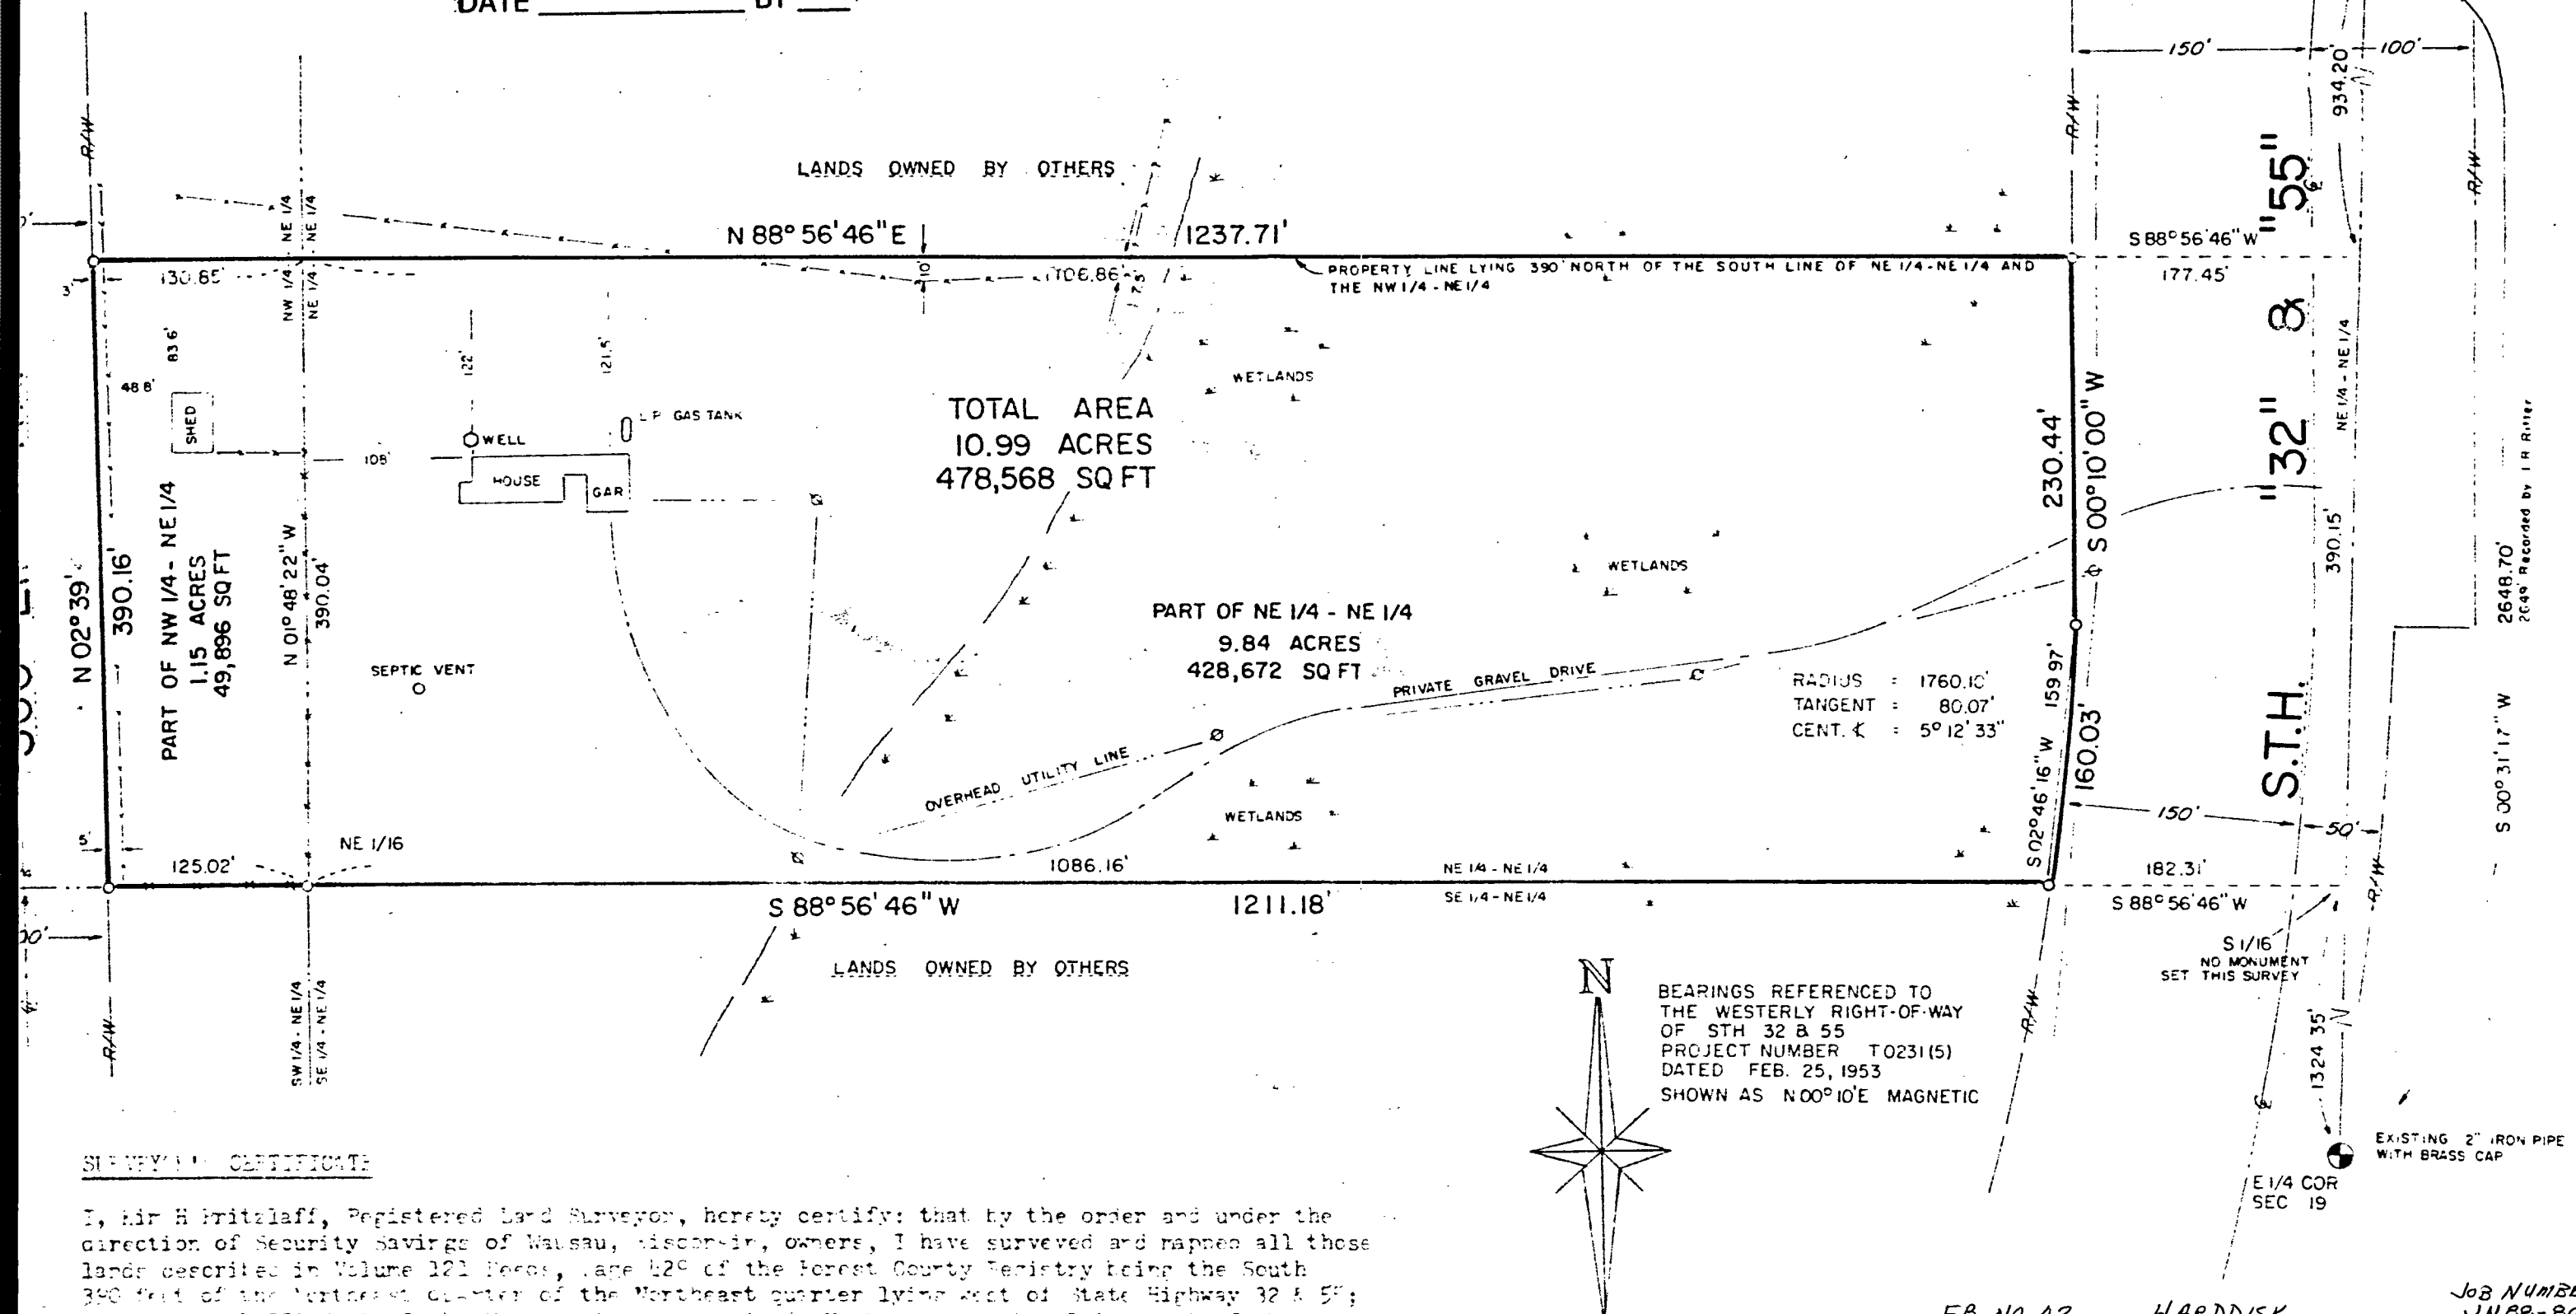

SURVEYOR'S CERTIFICATE

I, Sir H. Britzloff, Registered Land Surveyor, hereby certify: that by the order and under the direction of Security Savings of Wausau, Wisconsin, owners, I have surveyed and mapped all those lands described in Volume 121 Pages, Page 429 of the Forest County Registry being the South 390 feet of the Northwest quarter of the Northeast quarter lying east of State Highway 32 & 55; and the South 390 feet of the Northwest quarter of the Northeast quarter lying east of the Spo Line Railroad all in Section 19, Township 24 North, Range 13 East, Forest County, Wisconsin.

That the within map is a true and correct representation of the exterior boundaries of the lands surveyed and that I have complied with Wisconsin Administrative Codes in the surveying and mapping of same to the best of my knowledge and belief.


Sir H. Britzloff - Nov. 2002

- EXISTING FOREST CO. MON OF RECORD
- SET 1" x 24" IRON PIPE MIN WT 1.137 LIN FT.

FB NO. 42		HARDDISK		JOB NUMBER JN 88-807	
PLAT OF SURVEY					
PART OF THE NE 1/4, SEC. 19, T36N, R13E, FOREST CO., WISC.					
DATE	2-19-88	CHECKED BY		DRAWN BY	MET
SCALE	1" = 100'				



LAND DIVISION & DEVELOPMENT SURVEYS

 


JN- 88-807

Date, 2/21/88

SEC. 19

T. 36 N.

R. 13 E.

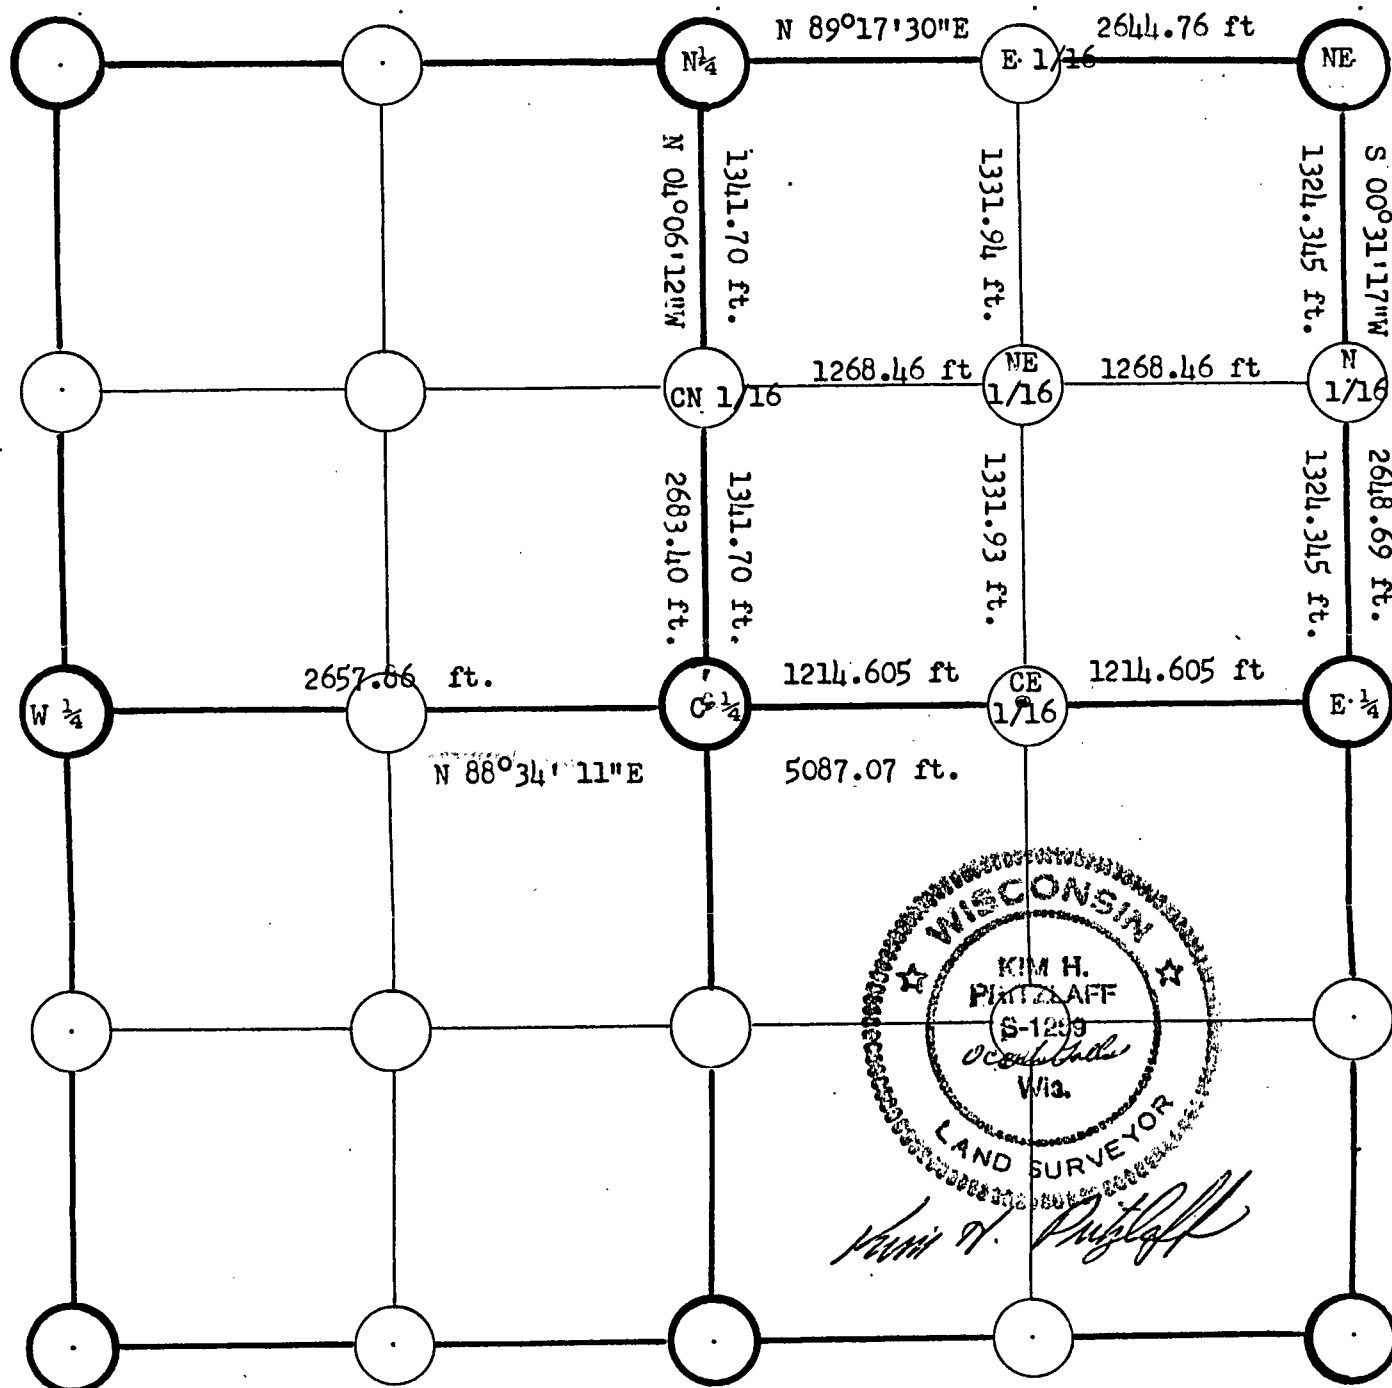

Error North= 0.10

Error East= 0.10


Error= 0.104

Error Bearing= S 53°46'48"E

error of Closure= 1/ 104,382

N $\frac{1}{4}$ corner is a 2" iron pipe on west edge of gravel rd
NE corner is a Forest County Monument
E $\frac{1}{4}$ corner is a 2" iron pipe with brass cap
C $\frac{1}{4}$ corner is computed point which fell approximately
33 feet north of a 2" iron pipe found in a fence
corner.

W $\frac{1}{4}$ corner is a 2" iron pipe in road centerlines
NE 1/16 corner is a 1" iron pipe set this survey
with a 2" iron pipe found to the south approximately
38 ft.

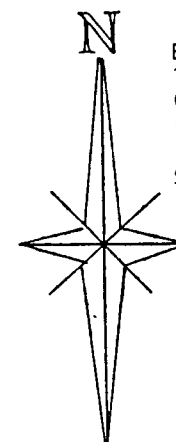

○ SET 1" x 24" IRON PIPE
MIN WT 1.13*/LIN FT.

FOREST CO SURVEYOR
FILE # 361319-19880219
DATE _____ BY _____

PLAT OF SURVEY		
PART OF THE NE 1/4, SEC. 19, T36 N, R13 E, FOREST CO., WISC.		
DATE 2-19-88	CHECKED BY YHT	DRAWN BY MET
SCALE 1" = 100'		
FB No. 42	HARDDISK	JOB NUMBER JN88-807