

19-36-13

road one


Van Cleves

FOREST CO SURVEYOR
FILE # 361319-19970321
DATE BY

Being a Part Of
Gov't. Lot 2 and the NE 1/4 - SE 1/4
Section 19, T 36 N, R 13 E
Town of Crandon, Forest County, Wisconsin

Note: Descriptions are provided on separate sheets.

Bearings are based on the South line of the NE 1/4-SE 1/4 which bears S 89°00'05"W as being of record.

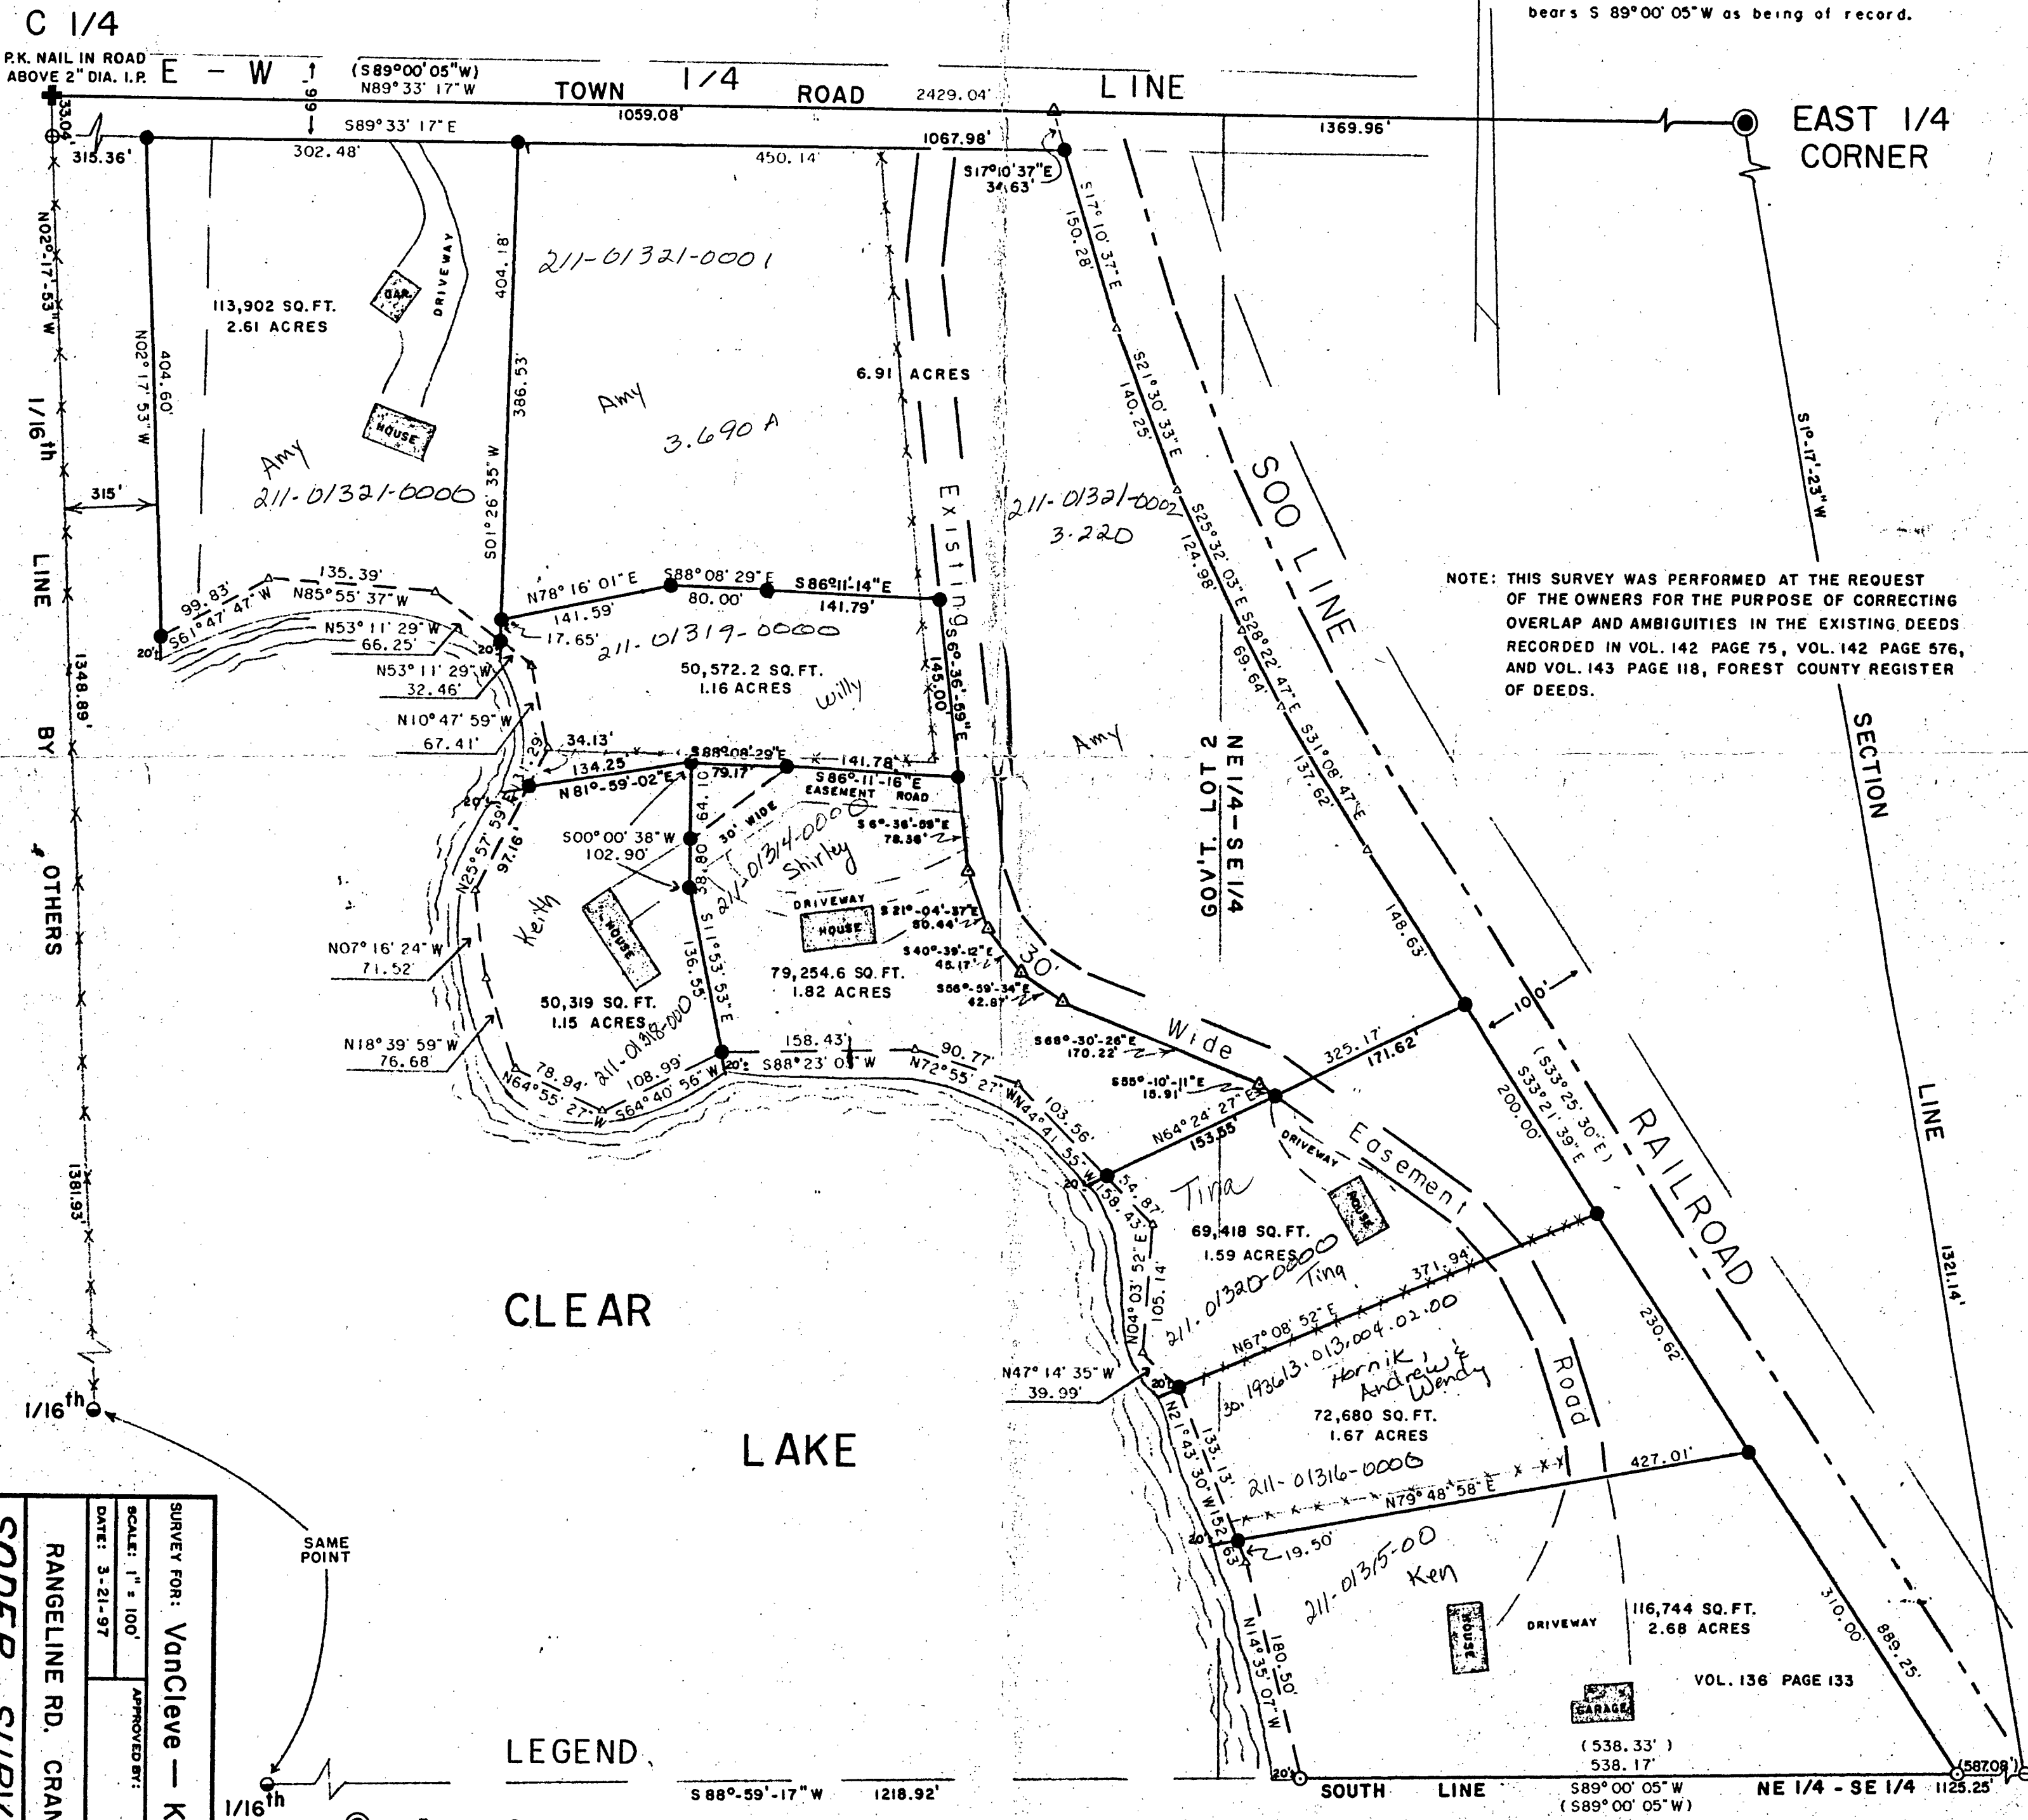

NOTE: THIS SURVEY WAS PERFORMED AT THE REQUEST OF THE OWNERS FOR THE PURPOSE OF CORRECTING OVERLAP AND AMBIGUITIES IN THE EXISTING DEEDS RECORDED IN VOL. 142 PAGE 75, VOL. 142 PAGE 576, AND VOL. 143 PAGE 118, FOREST COUNTY REGISTER OF DEEDS.

CLEAR LAKE

LEGEND

- Forest Co. Iron Pipe / Brass Cap Mon. Found.
- 1 1/2" dia iron pipe found in place.
- 1" dia iron pipe found in place.
- 1 1/4" dia. iron pipe set this survey.
- △ Computed angle point.
- () Bearing and distance of record.
- Parcels surveyed.
- ✚ P.K. Nail found.
- *** Fence line.
- 2" dia. iron pipe found in place.



"SURVEYOR'S CERTIFICATE"

I hereby certify that I have surveyed and mapped the lands shown hereon and that, to the best of my knowledge and belief, said survey and map is a true and correct representation thereof, and that I have complied with the Wisconsin Administrative Code A-E 7.
Dated this 17th day of April 1997.
Kip W. Soder, R.L.S. #1731

SURVEY FOR: Vancleave - Krause
SCALE: 1" = 100'
DATE: 3-21-97
APPROVED BY: [Signature]
DRAWN BY: D.J.B.
REVIEWED: [Signature]
RANGELINE RD. CRANDON, WI. 54520
SODER SURVEYING
DRAWING NUMBER 374

Town of Crandon, Forest County, Wisconsin

Bearings are based on the South line of the NE 1/4-SE 1/4 which bears S 89° 00' 05" W as being of record.

P.K. NAIL IN ROAD
ABOVE 2" DIA. I.B.

P.K. NAIL IN ROAD
ABOVE 2" DIA. I.P.

F - W 1 (S 89° 00' 05" W)

TOWN. 1/4

ROAD

LINE

2429.04'

EAST 1/4
CORNER

SECTION

LINE


LAKE



S 88°-59'-17" W 1218.92'

- Forest Co. Iron Pipe / Brass Cap Mon. Found.
 ○ 1 1/2" dia iron pipe found in place.
 ○ 1" dia iron pipe found in place.
 ● 1 1/4" dia. iron pipe set this survey.
 △ Computed angle point.
 () Bearing and distance of record.
 ————— Parcels surveyed.
 + P.K. Not found.
 * * * * * Fence line.
 ⊖ 2" dia. iron pipe found in place.
- FOREST CO SUR
 FILE # 361319-19
 DATE

FOREST CO SURVEYOR
FILE # 361319-19970321
DATE _____ BY _____

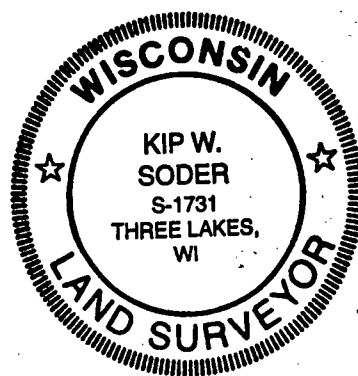

"SURVEYOR'S CERTIFICATE"

I hereby certify that I have surveyed and mapped the lands shown hereon and that, to the best of my knowledge and belief, said survey and map is a true and correct representation thereof, and that I have complied with the Wisconsin Administrative Code A-E 7.

Dated this 21st day of March, 1997.

Kip W. Soder R.L.S. #1731

SURVEY FOR: VanCleave — Krause	
SCALE: 1" = 100'	APPROVED BY:
DATE: 3-21-97	DRAWN BY D.J.B.
RANGELINE RD. CRANDON, WI. 54520	
REVISD	
DRAWING NUMBER	
374	
SODER SURVEYING	

SODER SURVEYING

374