

211-1333-01


RECEIVED
AUG 20 2004

FOREST CO SURVEYOR
FILE # 361320-20040726
DATE _____ BY _____

PLAT OF SURVEY

City

PART OF GOV'T LOT 6 AND PART OF THE NE 1/4 - SE 1/4
OF SECTION 20, T36N, R13E, CITY OF CRANDON,
FOREST COUNTY, WISCONSIN.

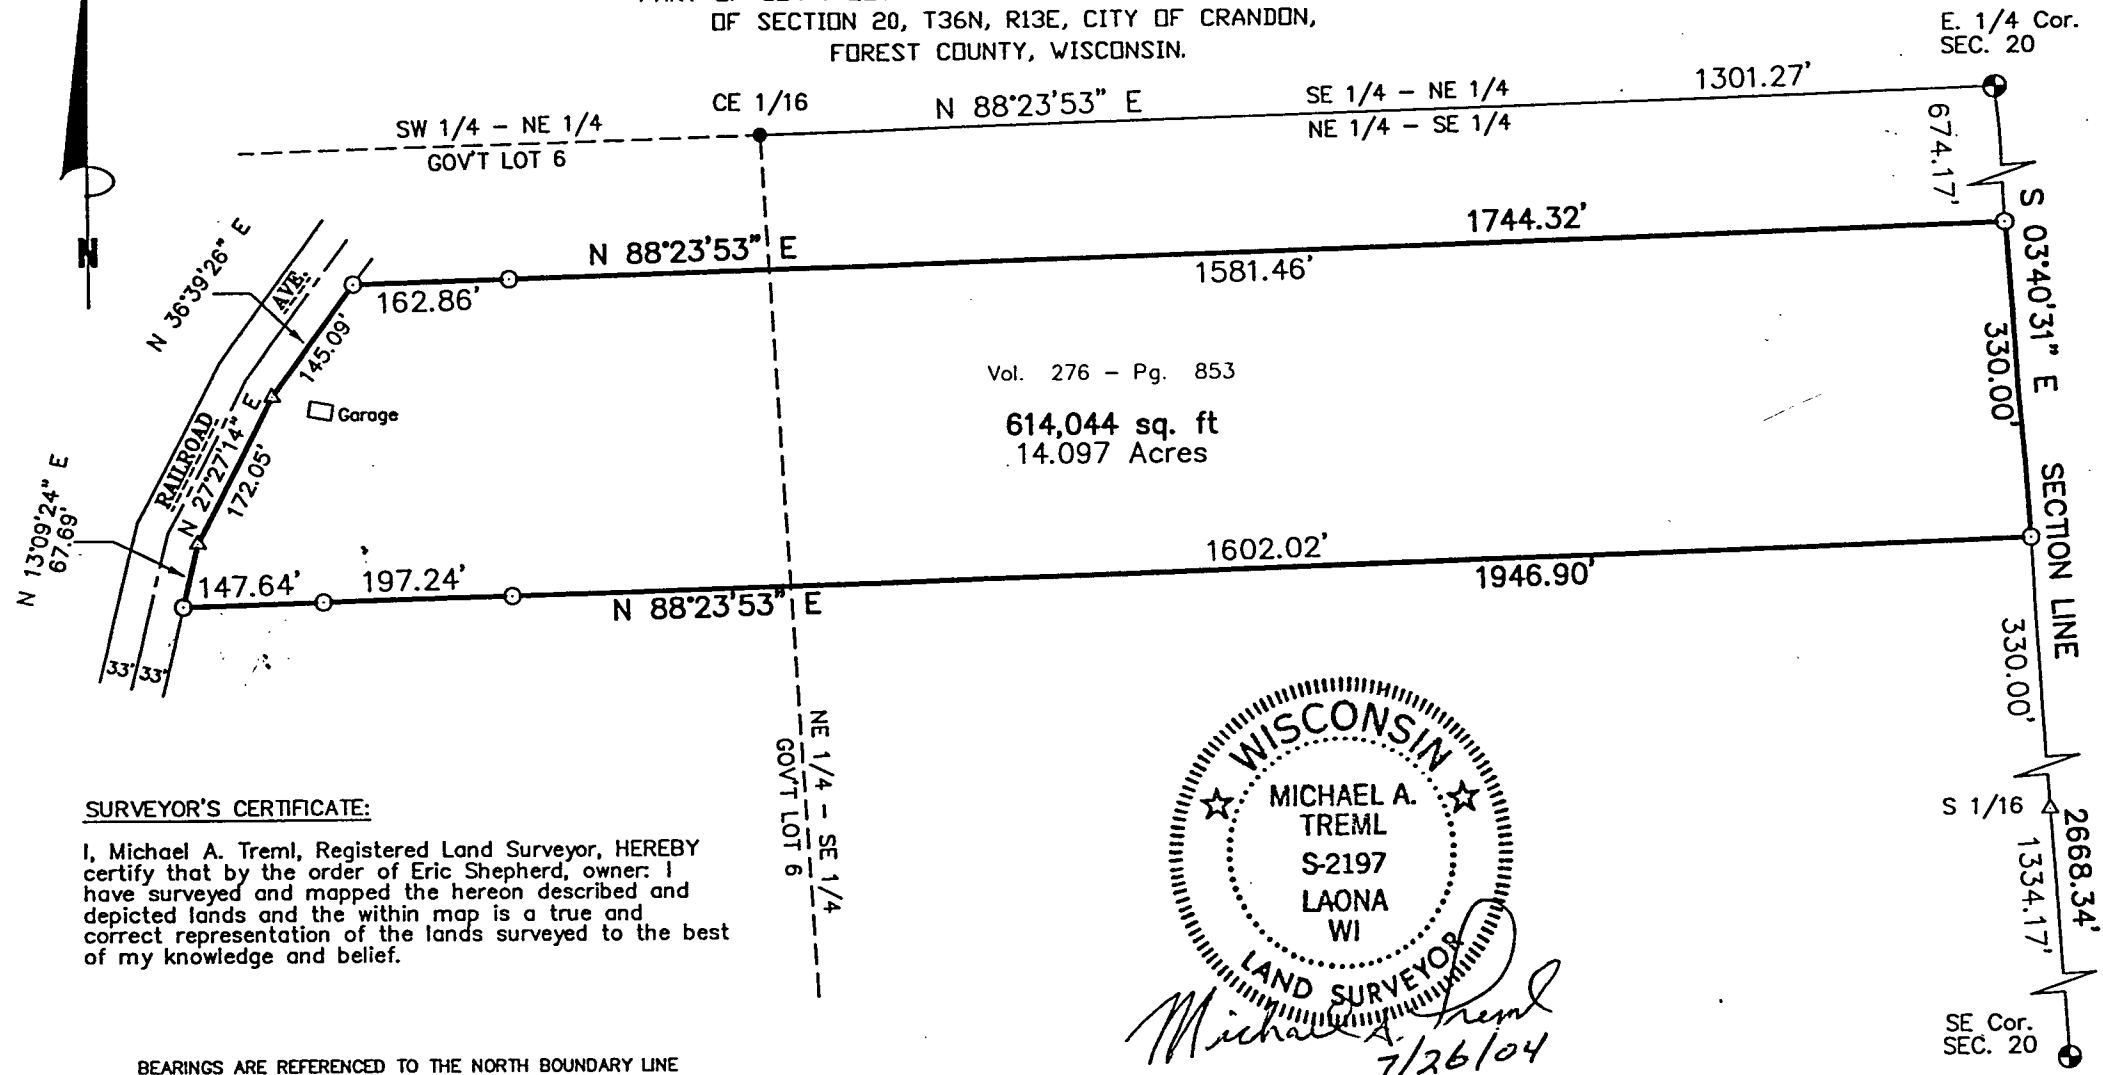


SURVEYOR'S CERTIFICATE:

I, Michael A. Trembl, Registered Land Surveyor, HEREBY certify that by the order of Eric Shepherd, owner: I have surveyed and mapped the hereon described and depicted lands and the within map is a true and correct representation of the lands surveyed to the best of my knowledge and belief.

WISCONSIN
MICHAEL A. TREMBL
S-2197
LAONA WI
LAND SURVEYOR
Michael A. Trembl
7/26/04

BEARINGS ARE REFERENCED TO THE NORTH BOUNDARY LINE OF THE NE 1/4 - SE 1/4 OF SAID SECTION 20, ASSUMED TO BEAR N 88°23'53" E.

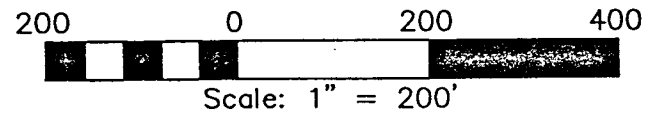

DATE: JULY-26-2004
DWG. NO.: 2006-04

- LEGEND:
- 2" FOREST COUNTY ALUMINUM PIPE MONUMENT FOUND
 - 3/4" REBAR FOUND
 - 3/4" X 24" REBAR SET
 - △ COMPUTED POSITION

SHT. NO.
1 OF 1