

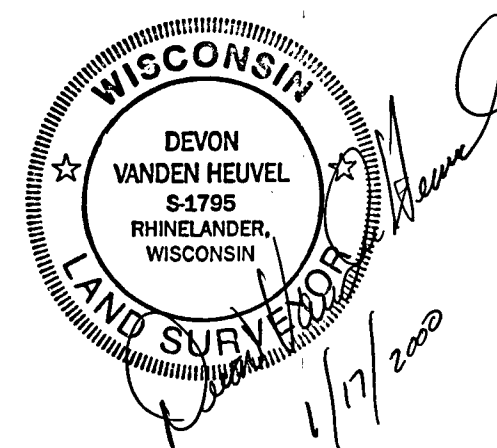
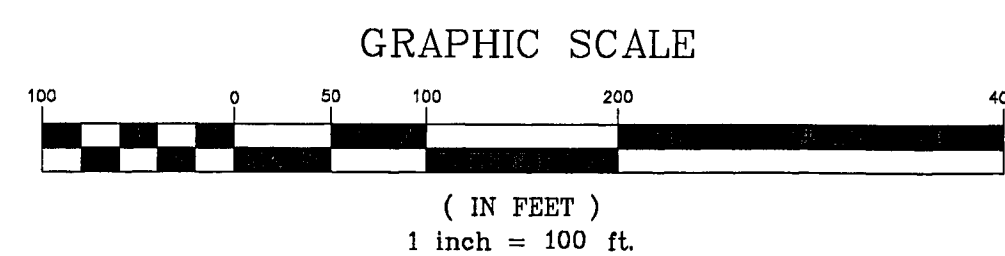


PART OF THE
SW1/4-NW1/4 AND THE NW1/4-NW1/4
SECTION 29, T.36N., R.13E.,
CITY OF CRANDON,
FOREST COUNTY, WISCONSIN

- 3/4" x 24" IRON ROD SET
- 1" IRON PIPE FOUND
- 1" IRON BAR FOUND

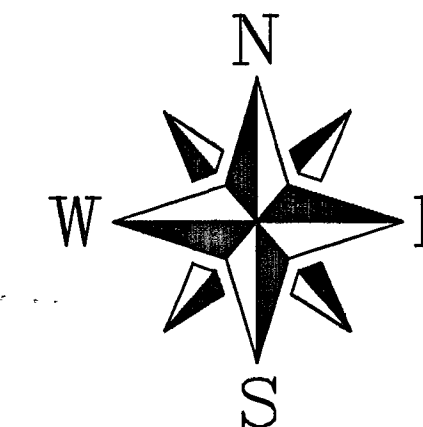

I, DEVON VANDEN HEUVEL, REGISTERED LAND SURVEYOR, HEREBY CERTIFY TO MY CLIENT(S) THAT I HAVE SURVEYED AND MAPPED THE PROPERTY SHOWN UPON THIS PLAT AND THAT THE WITHIN PLAT IS A TRUE AND CORRECT REPRESENTATION OF THE BOUNDARIES OF THE LAND SURVEYED, TO THE BEST OF MY KNOWLEDGE AND BELIEF.

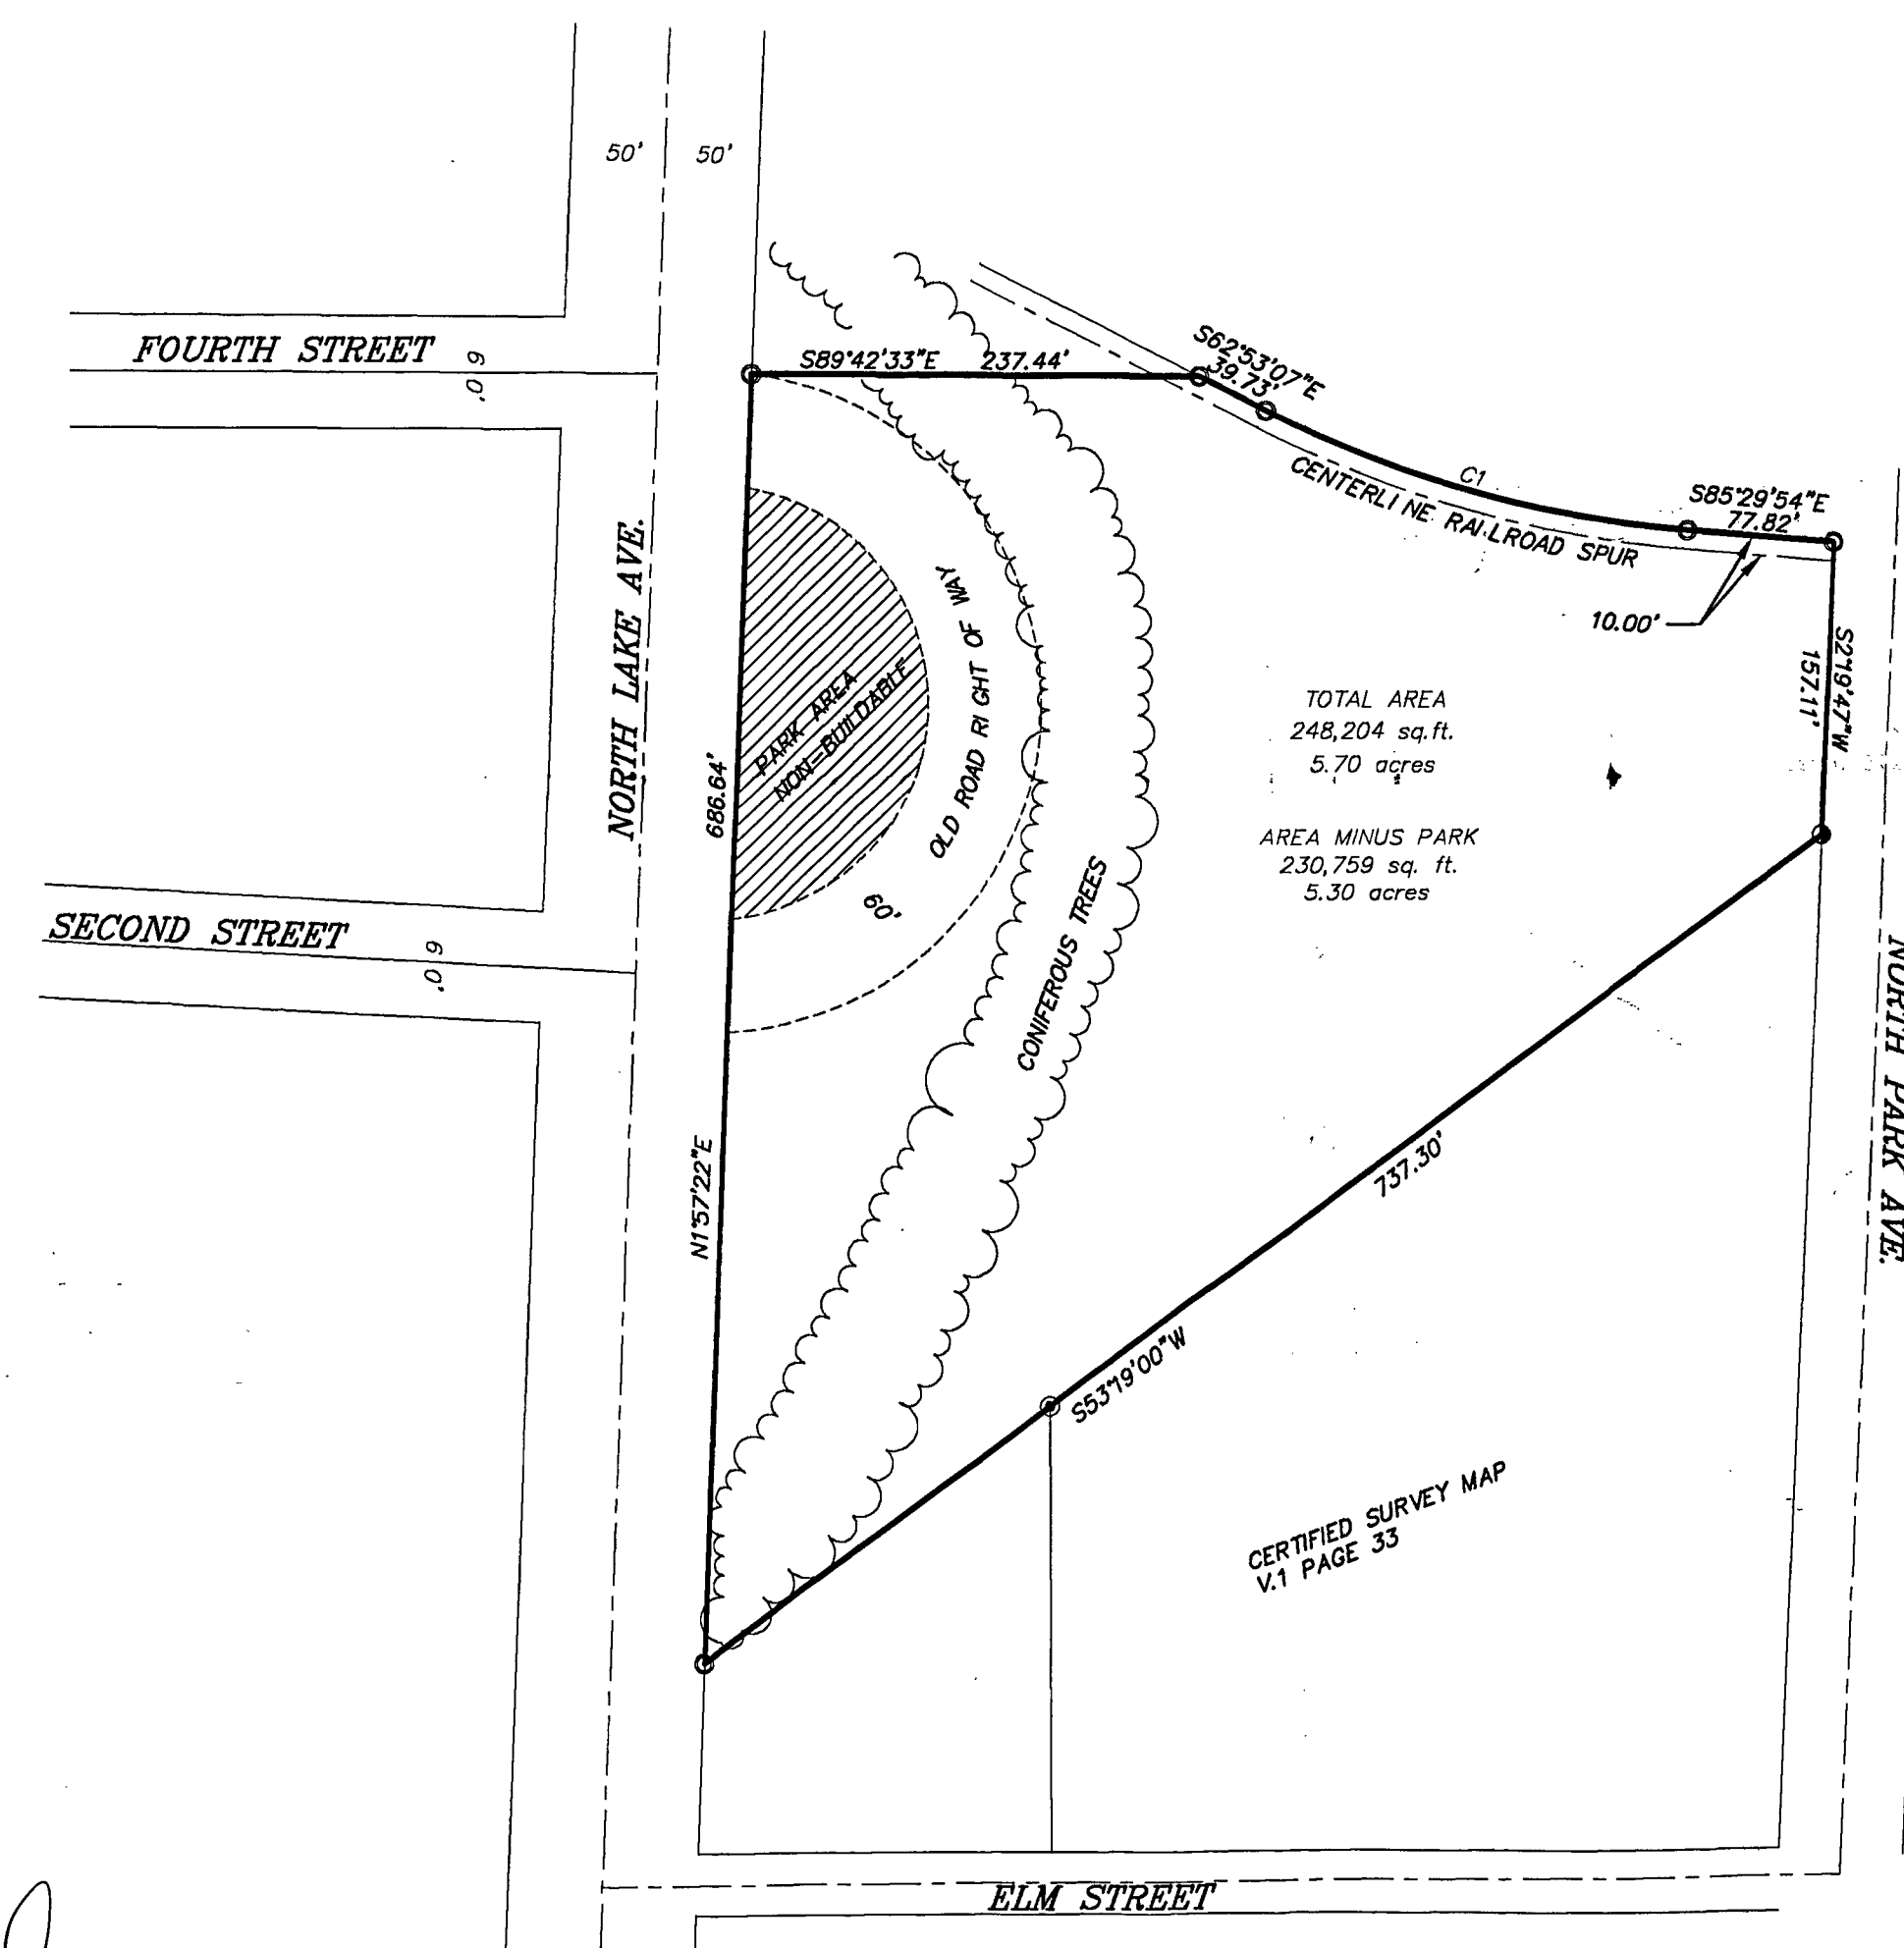

CURVE TABLE					
CURVE	LENGTH	RADIUS	DELTA	TANGENT	CHORD LENGTH
C1	234.17	593.32	22°36'47"	118.63	232.65

CLIENT:
ORCHARDVILLE
C/O PAUL NEWTON
RT 1, BOX 115
LAONA, WI 54541

FOREST CO SURVEYOR
FILE # 361329-200017
DATE BY

© 2000 NICOLET SURVEYING

NICOLET SURVEYING

1222 LINCOLN STREET, RHINELANDER, WI 54501
715-632-2808

F.B. FB. 3

PROJ # 086

DRAWN BY MS

DATE 1/17/2000

CHECKED BY DVH

SCALE 1" = 100'

SHEET 1 of 1

FILE NO. 086

SURVEY OF

PART OF THE
SW1/4-NW1/4 AND THE NW1/4-NW1/4
SECTION 29, T.36N., R.13E.,
CITY OF CRANDON,
FOREST COUNTY, WISCONSIN

