

BEARINGS ARE BASED ON THE EAST LINE OF SECTION 31 BEARING S1°-30'-00"E BEING OF RECORD.



Part of Gov't. Lot 1 in Section 31, T36N, R13E

City of Crandon, Forest Co., WI

- ⊙ FOREST COUNTY ALUMINUM CAPPED MONUMENT.
- + RAILROAD SPIKE IN PAVEMENT.
- 2" DIA. IRON PIPE FOUND IN PLACE.
- 1-1/2" DIA. IRON PIPE FOUND IN PLACE.
- 1" DIA. IRON PIPE FOUND IN PLACE.
- 1" X 24" IRON PIPE SET.
- △ COMPUTED POSITION.
- () RECORD BEARING AND DISTANCE.


DETAIL SCALE: 1" = 10'

NOTE: THIS 2.58' X 27.00' TO BE ADDED TO ADJOINING PARCEL TO REMEDY GARAGE ENCROACHMENT.

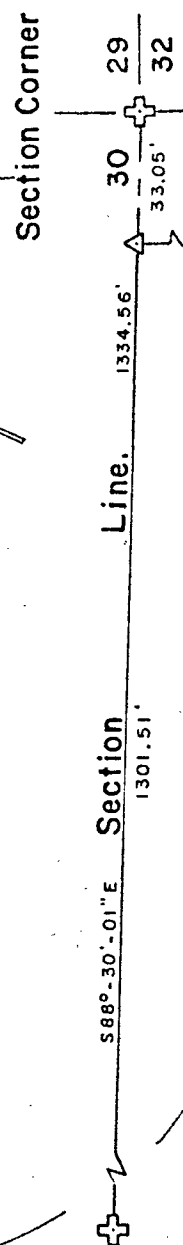
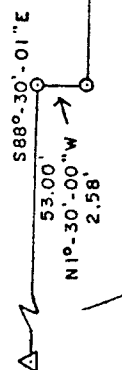


See Detail

Note: 1. P. Found Bears S25°-19'-06"E 2.40' From True Position. Garage is 0.50' Over Line.

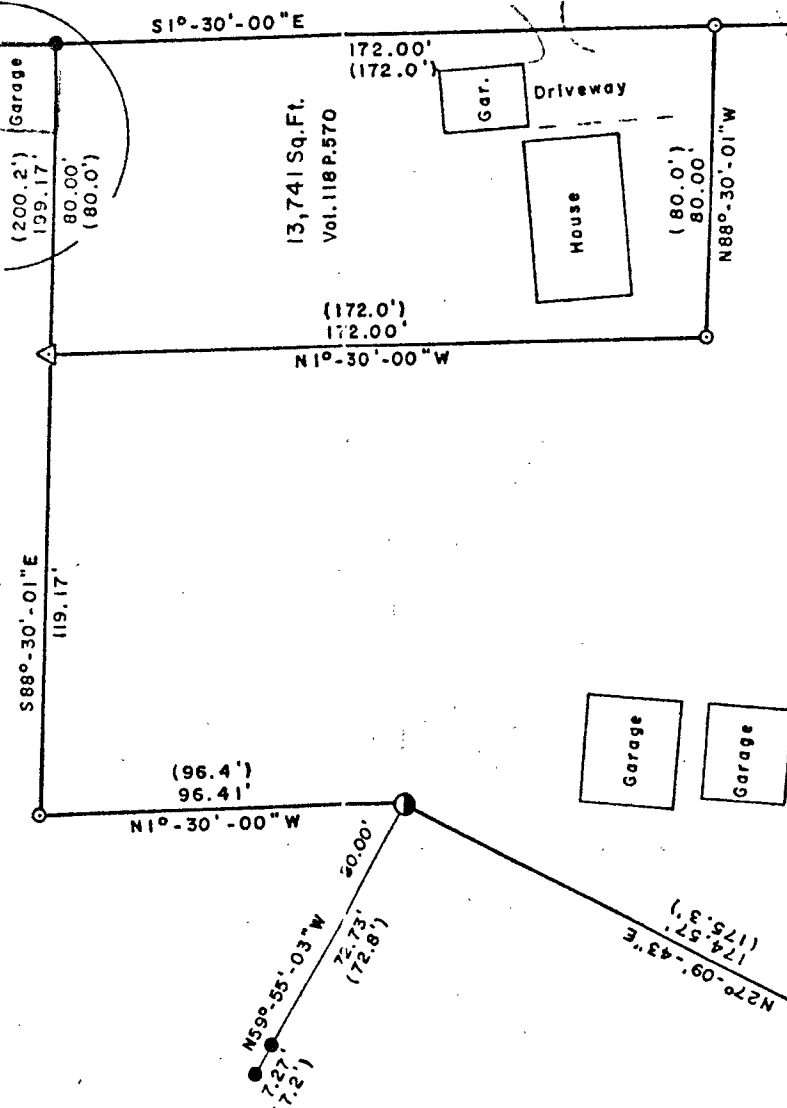

74,610 Sq. Ft.
1.71 Acres

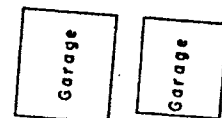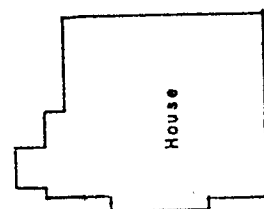

Surveyor's Certificate

I hereby certify that I have surveyed and mapped the lands shown hereon and that, to the best of my knowledge and belief, said survey and map is a true and correct representation thereof, and that I have complied with the Wisconsin Administrative Code A-E 7.

Dated this 3rd day of March 2003.

Kip W. Soder
Kip W. Soder R.L.S. #1731
Soder Surveying
Three Lakes, WI. 54562



Survey For:
Karen Markham
796 Los Colomis Drive
Virginia Beach, VA. 23456

Scale: 1" = 50' Date: 3-03-2003 Drwn. By: D. J. B.

Soder Surveying
Three Lakes, WI. 54562

Drg. No.
759

FOREST CO SURVEYOR
FILE # 361331-2003-0303
DATE BY

Lake Metonga

31-36-13

BEARINGS ARE BASED ON THE EAST LINE OF SECTION 31 BEARING S1°-30'-00"E BEING OF RECORD.

Part of Gov't. Lot 1 in Section 31, T36N, R13E City of Crandon, Forest Co., WI

DETAIL SCALE: 1" = 10'

NOTE: THIS 2.58' X 27.00' TO BE ADDED TO ADJOINING PARCEL TO REMEDY GARAGE ENCROACHMENT.

- ⊙ FOREST COUNTY ALUMINUM CAPPED MONUMENT.
- + RAILROAD SPIKE IN PAVEMENT.
- 2" DIA. IRON PIPE FOUND IN PLACE.
- 1-1/2" DIA. IRON PIPE FOUND IN PLACE.
- 1" DIA. IRON PIPE FOUND IN PLACE.
- 1" X 24" IRON PIPE SET.
- △ COMPUTED POSITION.
- () RECORD BEARING AND DISTANCE.

Section Corner

29

30

32

Line.

1334.56'

33.05'

Section

29

30

32

Line.

1301.51'

S88°-30'-01"E

119.17'

S1°-30'-00"E

172.00'

(172.0')

























Note: Descriptions provided on separate sheets.

BEARINGS ARE BASED ON THE EAST LINE OF SECTION 31 BEARING S1°-30'-00"E BEING OF RECORD.



Part of Gov't. Lot 1 in Section 31, T36N, R13E

City of Crandon, Forest Co., WI

- ⊙ FOREST COUNTY ALUMINUM CAPPED MONUMENT.
- ⊕ RAILROAD SPIKE IN PAVEMENT.
- 2" DIA. IRON PIPE FOUND IN PLACE.
- 1-1/2" DIA. IRON PIPE FOUND IN PLACE.
- 1" DIA. IRON PIPE FOUND IN PLACE.
- 1" X 24" IRON PIPE SET.
- △ COMPUTED POSITION.
- () RECORD BEARING AND DISTANCE.


DETAIL SCALE: 1" = 10'

NOTE: THIS 2.58' X 27.00' TO BE ADDED TO ADJOINING PARCEL TO REMEDY GARAGE ENCROACHMENT.

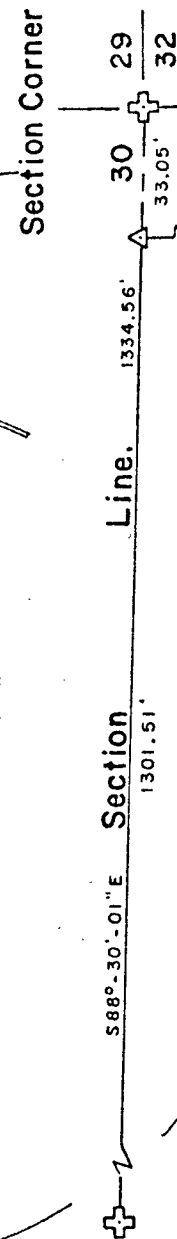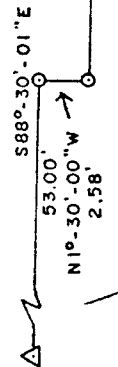

See Detail

Note: 1. P. Found Bears S25°-19'-06"E 2.40' From True Position. Garage is 0.50' Over Line.

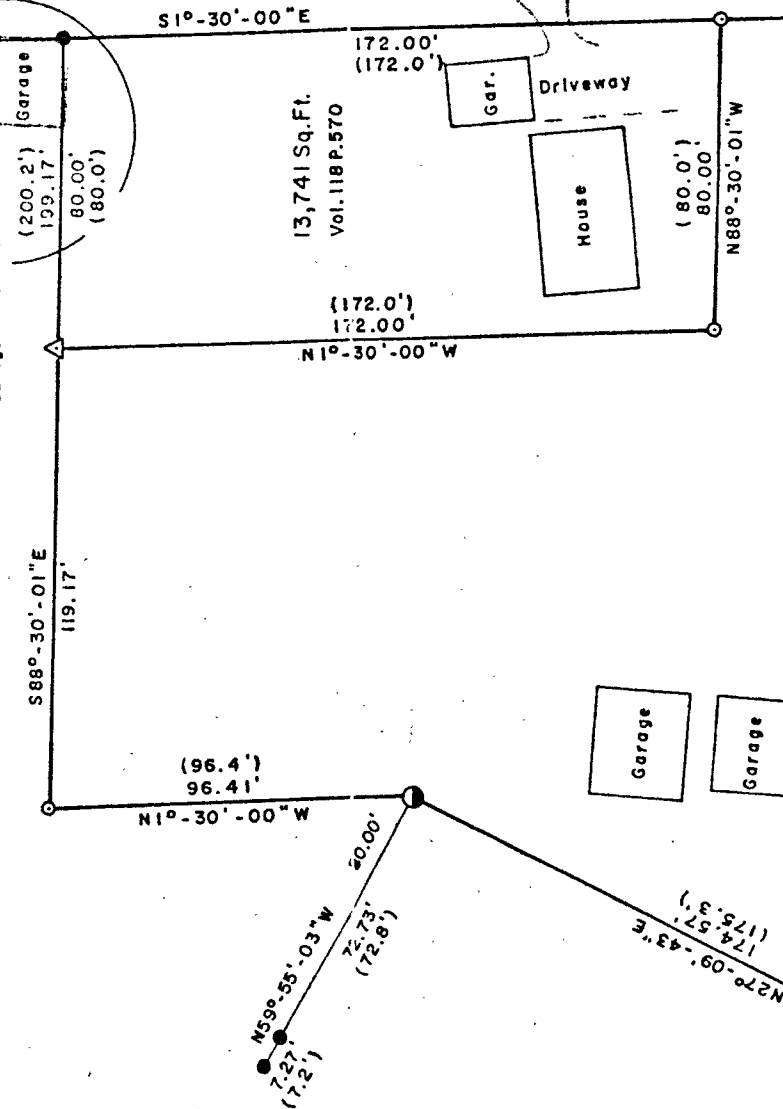


Surveyor's Certificate

I hereby certify that I have surveyed and mapped the lands shown hereon and that, to the best of my knowledge and belief, said survey and map is a true and correct representation thereof, and that I have complied with the Wisconsin Administrative Code A-E 7.

Dated this 3rd day of March 2003.

Kip W. Soder
Kip W. Soder R.L.S. #1731
Soder Surveying
Three Lakes, WI. 54562

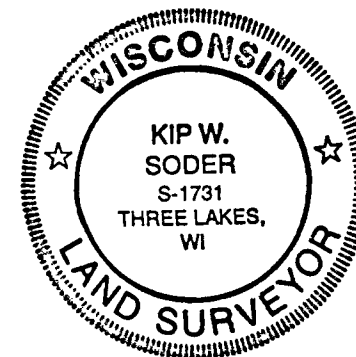

Survey For:
Karen Markham
796 Los Colomis Drive
Virginia Beach, VA. 23456

Scale: 1" = 50' Date: 3-03-2003 Drwn. By: D. J. B.

Soder Surveying
Three Lakes, WI. 54562

Drg. No.
759

FOREST CO SURVEYOR
FILE # 361331-20030303
DATE BY

Lake Metonga

31-36-13