



**PART OF GOV'T LOT 1 OF SECTION 31, T36N, R13E,
CITY OF CRANDON, FOREST COUNTY, WISCONSIN**

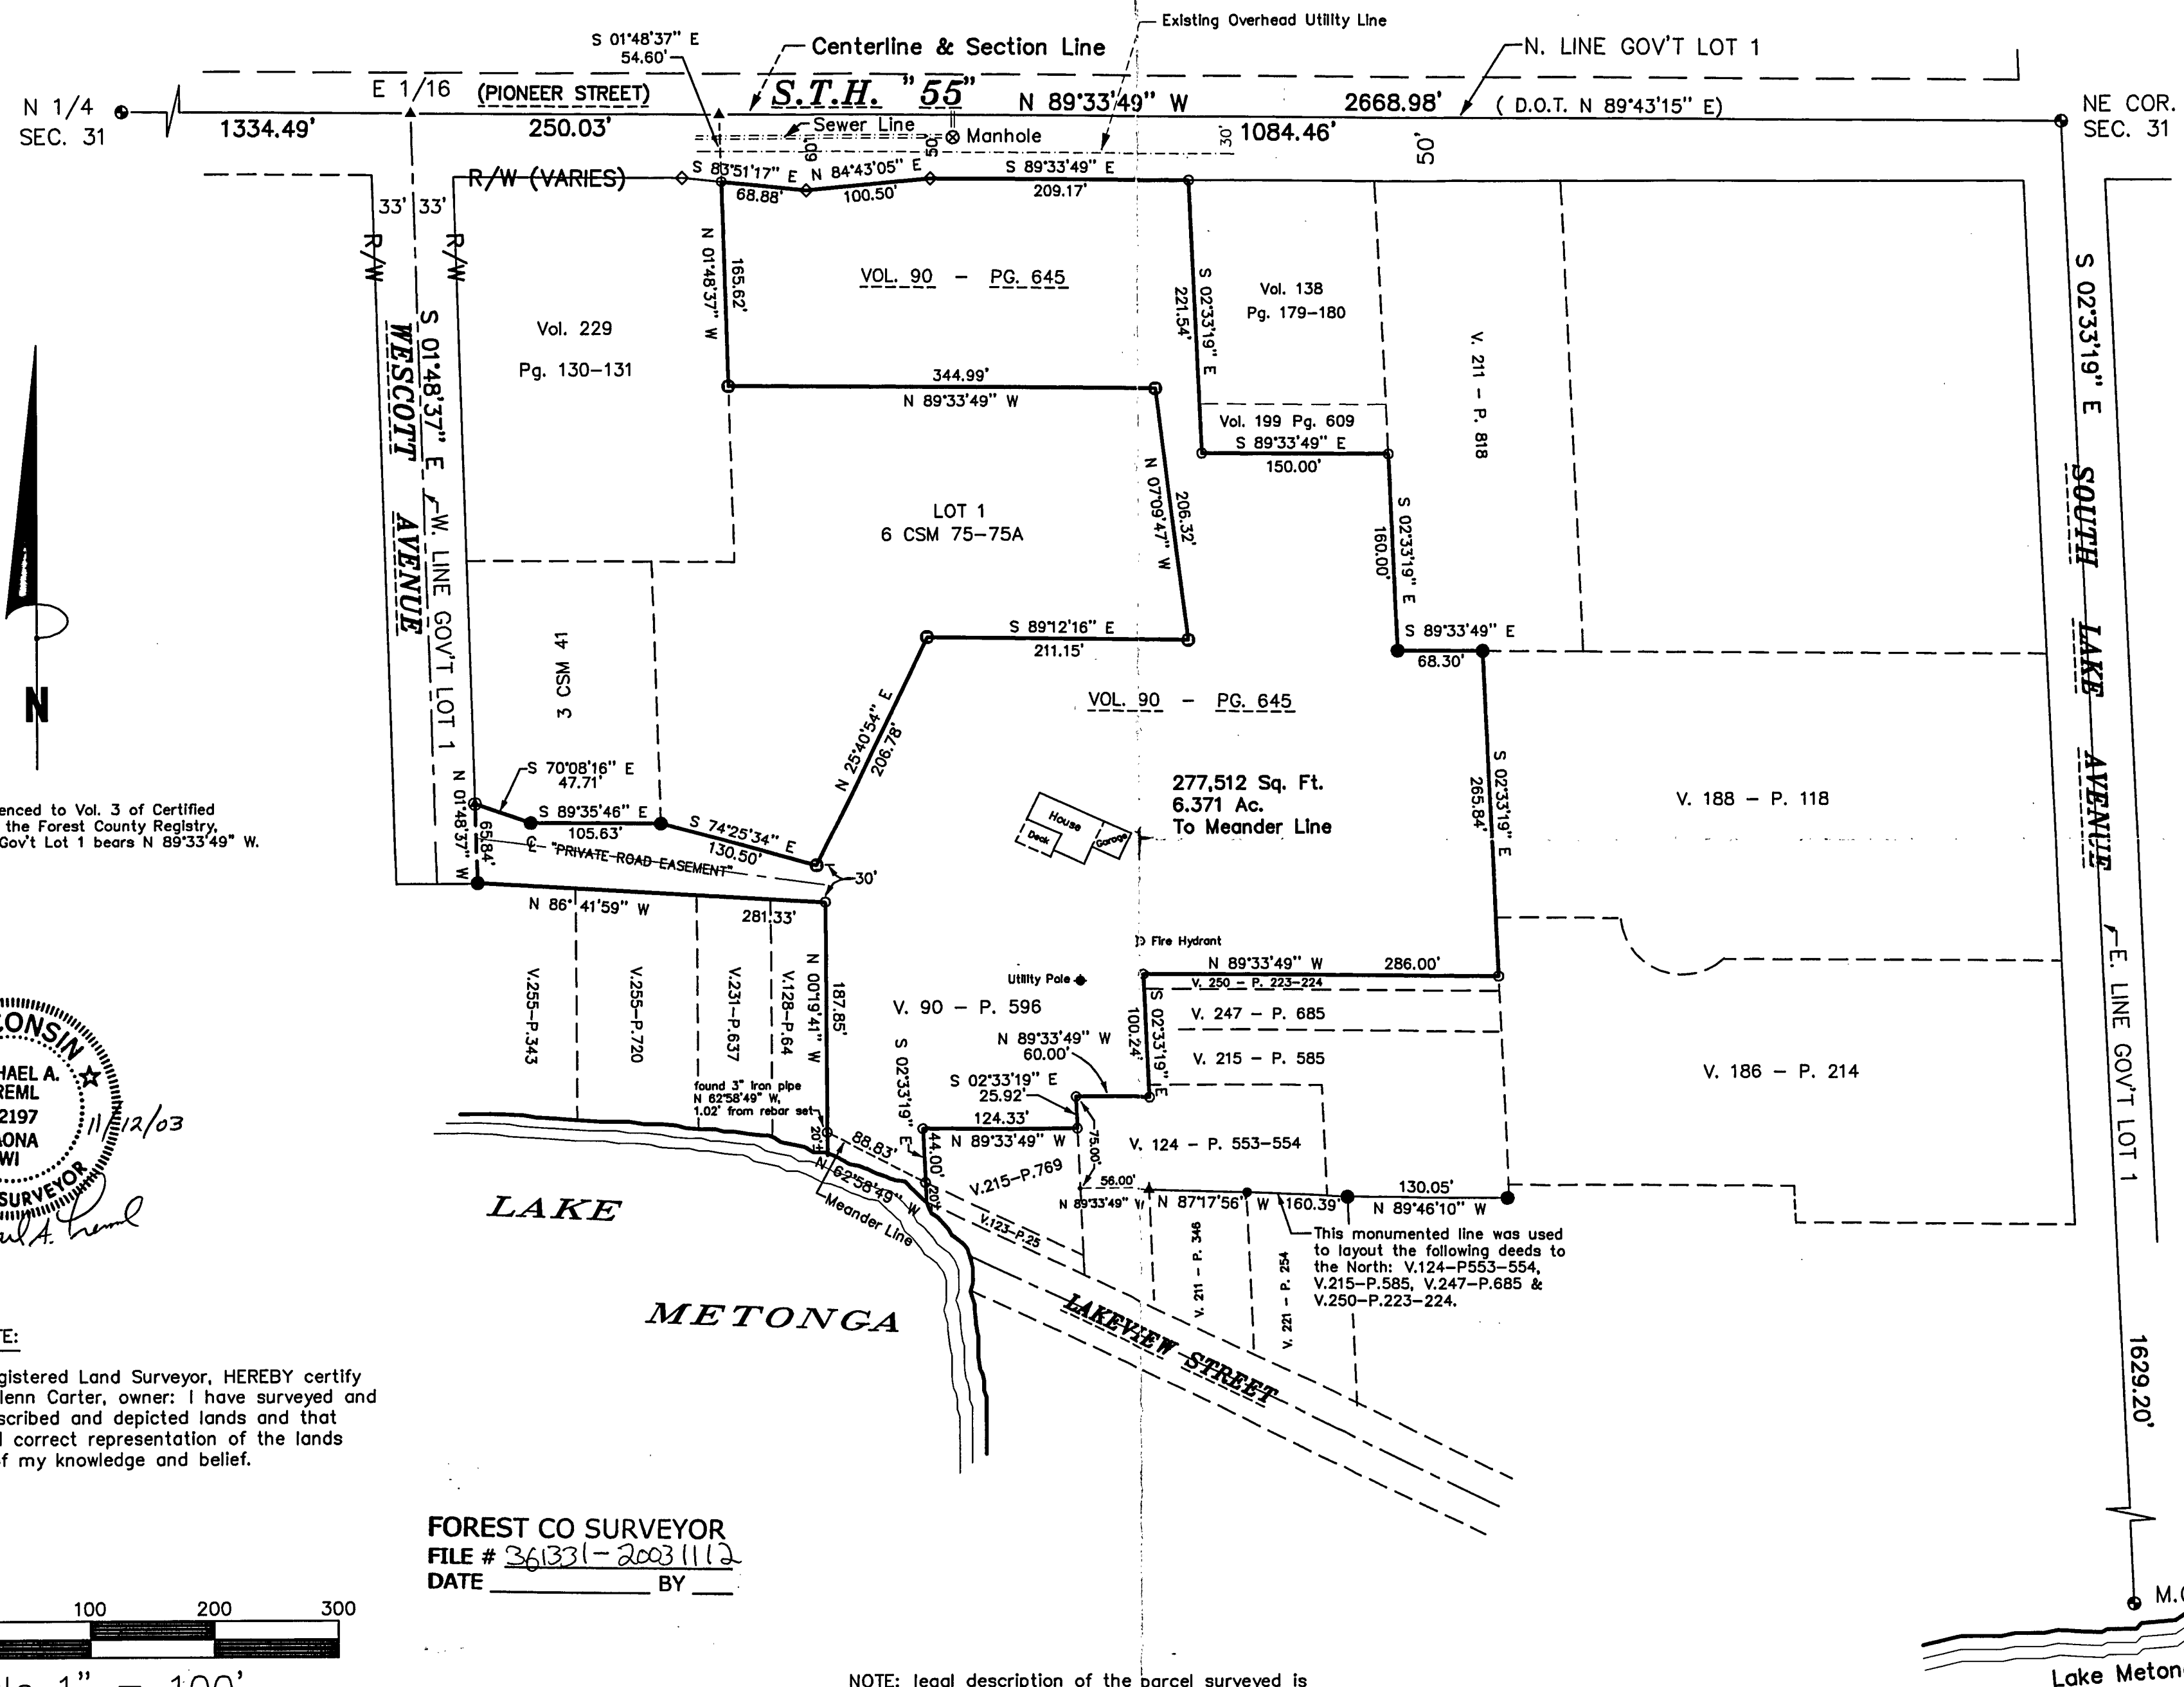

Bearings are referenced to Vol. 3 of Certified Surveys Pg. 41 of the Forest County Registry, the North line of Gov't Lot 1 bears N 89°33'49" W.

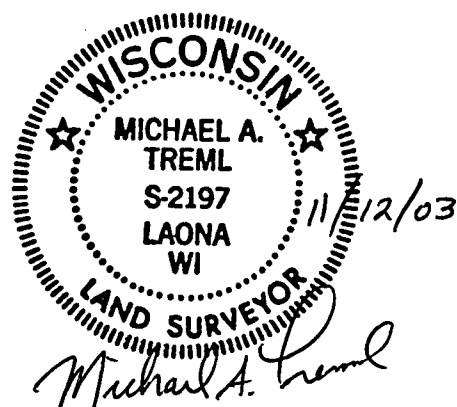

SURVEYOR'S CERTIFICATE:

I, Michael A. Tremi, Registered Land Surveyor, HEREBY certify that by the order of Glenn Carter, owner: I have surveyed and mapped the hereon described and depicted lands and that this map is a true and correct representation of the lands surveyed to the best of my knowledge and belief.

FOREST CO SURVEYOR
FILE # 361331-20031112
DATE _____ BY _____



NOTE: legal description of the parcel surveyed is provided on sheet 2 of 2.

DATE: November 12, 2003
DWS. NO.: 305-03

Survey for: Glenn Carter
Crandon, WI 54520
Surveyed by: Tremi Land Surveying, Inc.
5134 Airport Lane
Laona, WI 54541
Phone (715) 674-2923

LEGEND:

- EXISTING FOREST COUNTY RECORDED MONUMENT (SEE CERTIFICATE ON FILE)
- EXISTING 1" IRON PIPE
- EXISTING 1/2" IRON PIPE
- EXISTING 3/4" REBAR
- ◇ EXISTING 5/8" REBAR R/W MARKER
- EXISTING P.K. NAIL
- SET 3/4" X 24" REBAR
- ▲ COMPUTED POSITION

SHT. NO.

1 OF 2