


SECTION 31, T36N, R13E *Same as original 78A*

City of Crandon,
Forest County, Wisconsin

Register
81B

2 June 17 2009

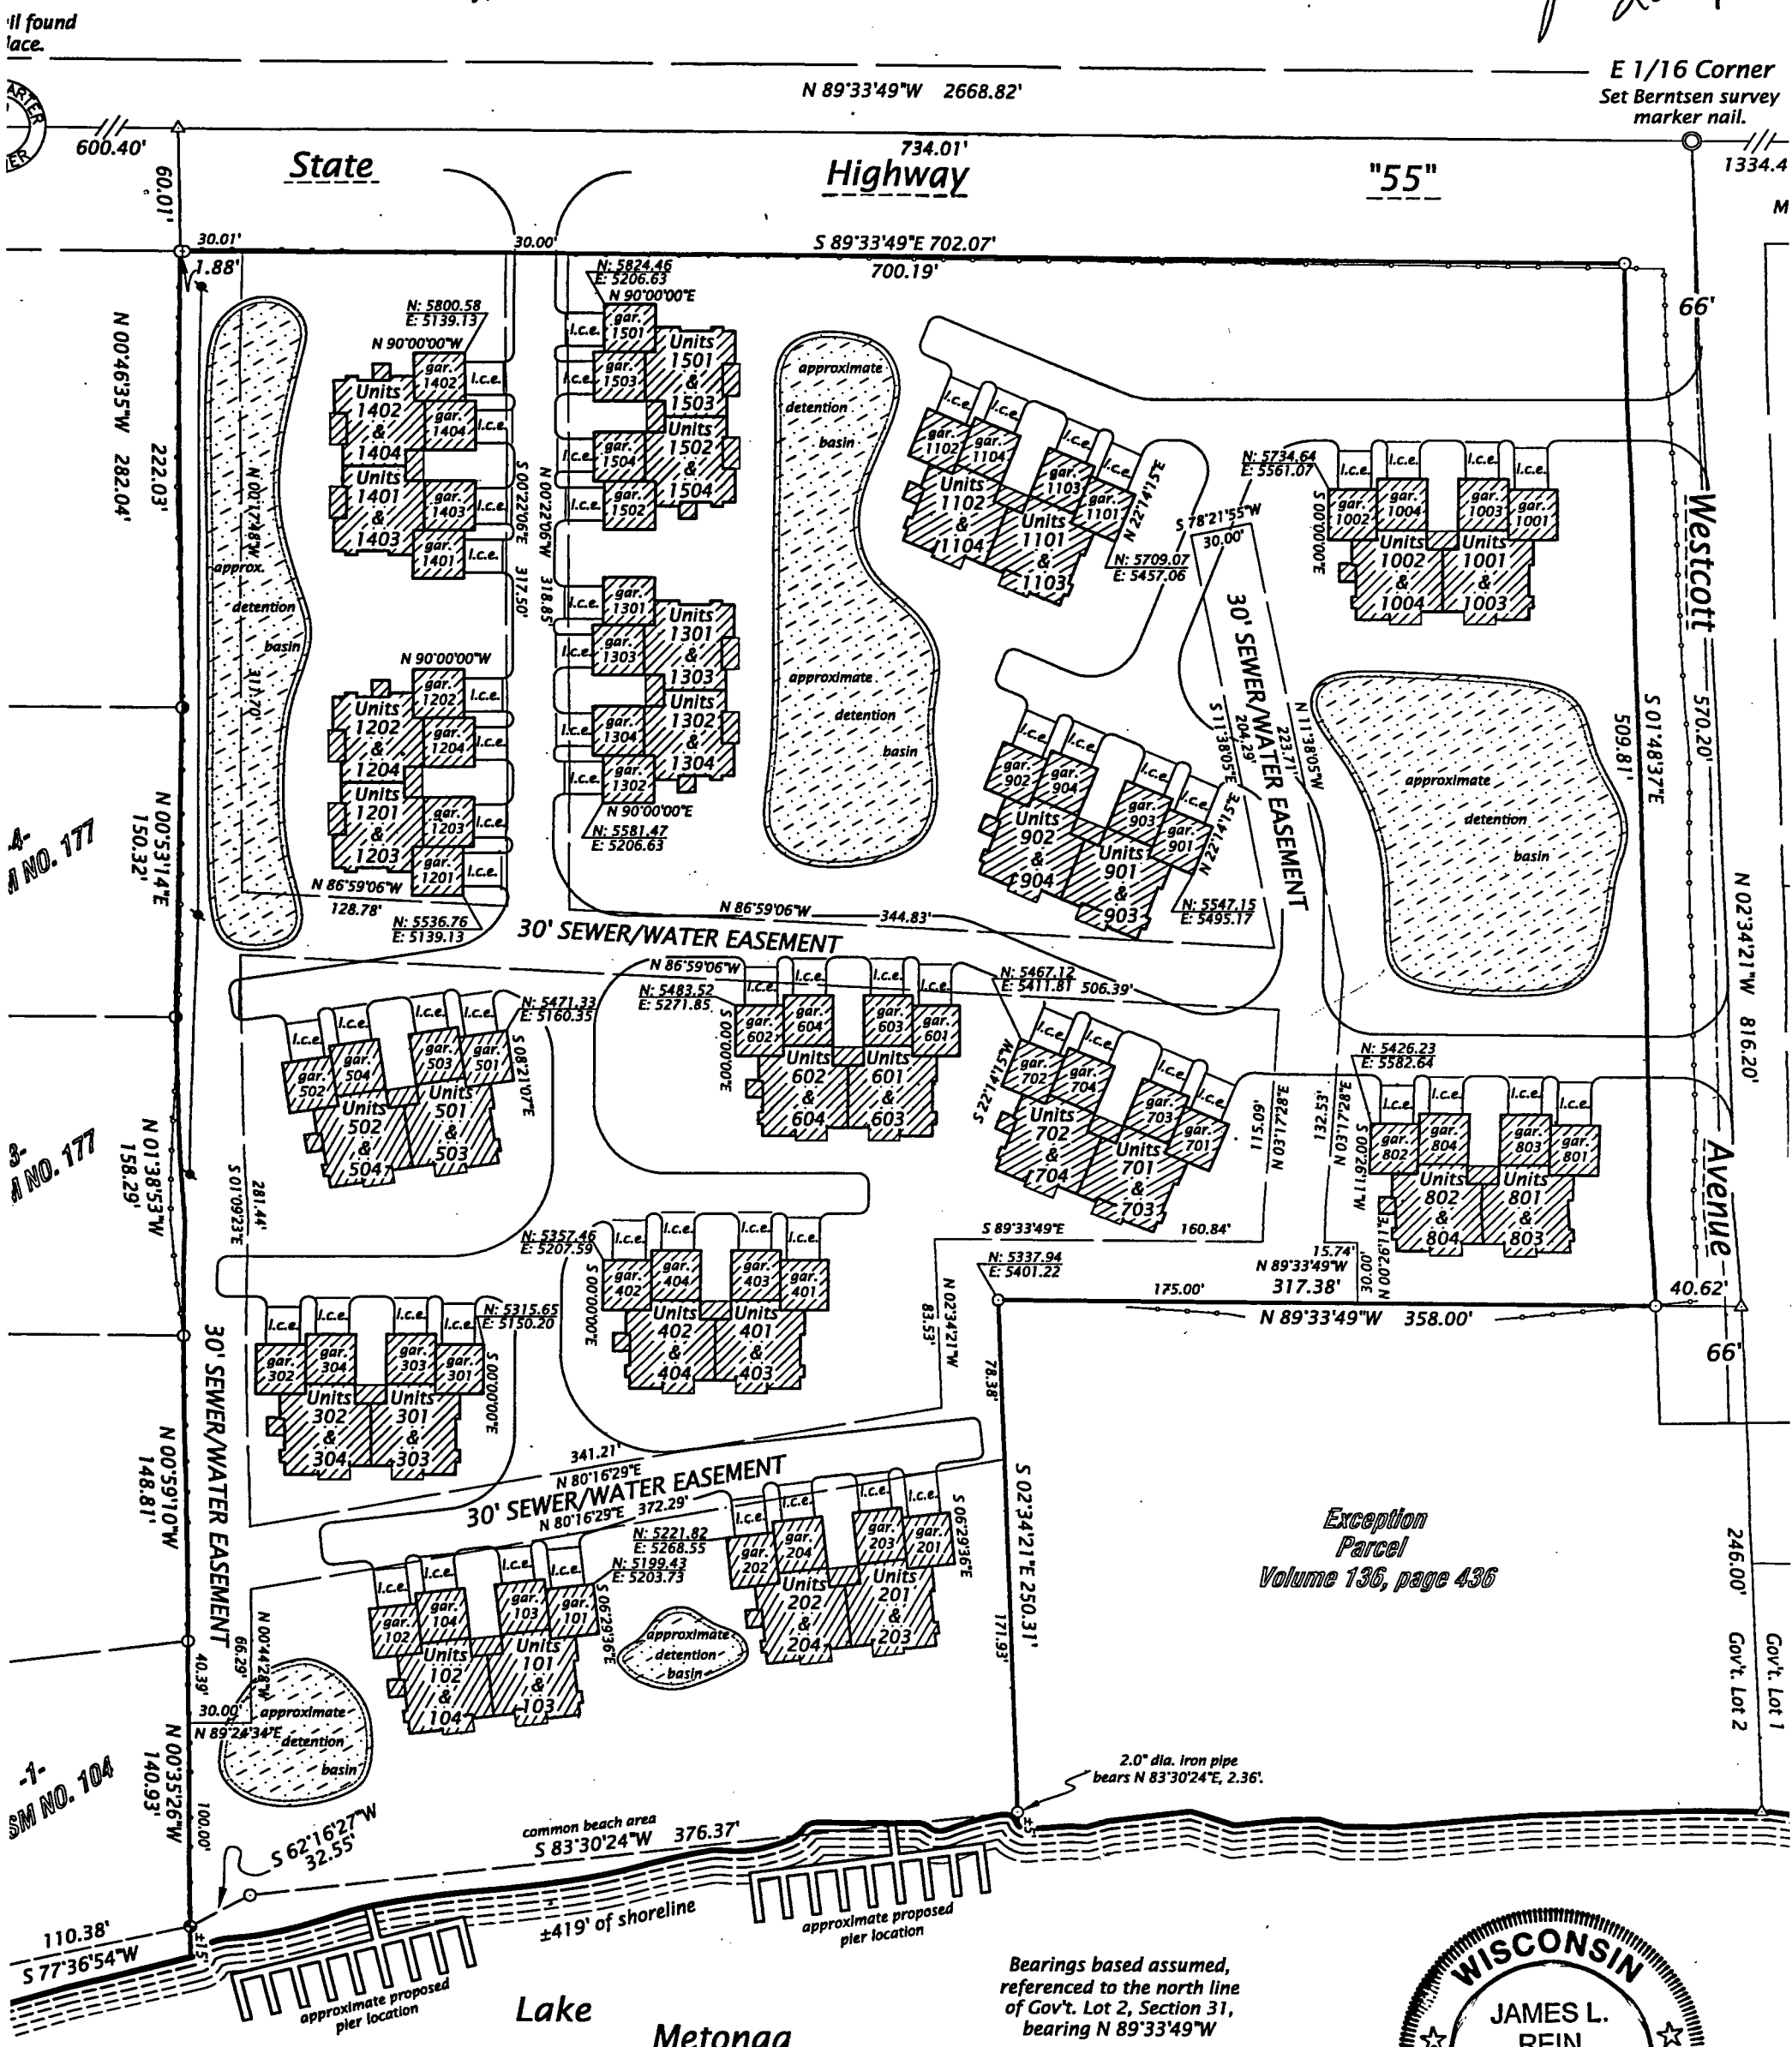

Parcel Note:
Total area = 475,498 Sq. Ft.

FOREST CO SURVEYOR
FILE # 361331-26090602
DATE _____ BY _____

NOTES:
There are no wetland areas included within the condominium boundaries.
This condominium is not a conversion condominium.
This condominium is not an expandable condominium.
A minimum of four vehicular parking sites are provided within the garage and parking L.C.E. adjacent to garage.
Each building contains four (4) units.
Units 1 & 2 per building contain 2 bedrooms each.

- LEGEND**
- = 1" dia. Iron pipe set previously.
 - = 0.75" dia. Iron pipe found in place.
 - = 1.0" dia. Iron pipe found in place.
 - = 1.25" dia. Iron pipe found in place.
 - = 2.0" dia. iron pipe found in place.
 - △ = Computed position not monumented.
 - ⋈ = power pole
 - = wood fence
- Monuments sizes are outside diameter dimension.
Other corner monuments are as noted.

Bearings based assumed,
referenced to the north line
of Gov't. Lot 2, Section 31,
bearing N 89°33'49"W



WILDERNESS
SURVEYING, INC.

James L. Rein
Professional Land Surveyor # S-23
Dated this 2nd day of June, 2009


Scale: 1" = 80'

SECTION 31, T36N , R13E

City of Crandon,
Forest County, Wisconsin


2

June
2009

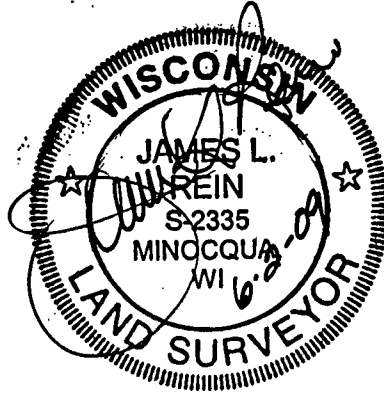


lower units

1st floor

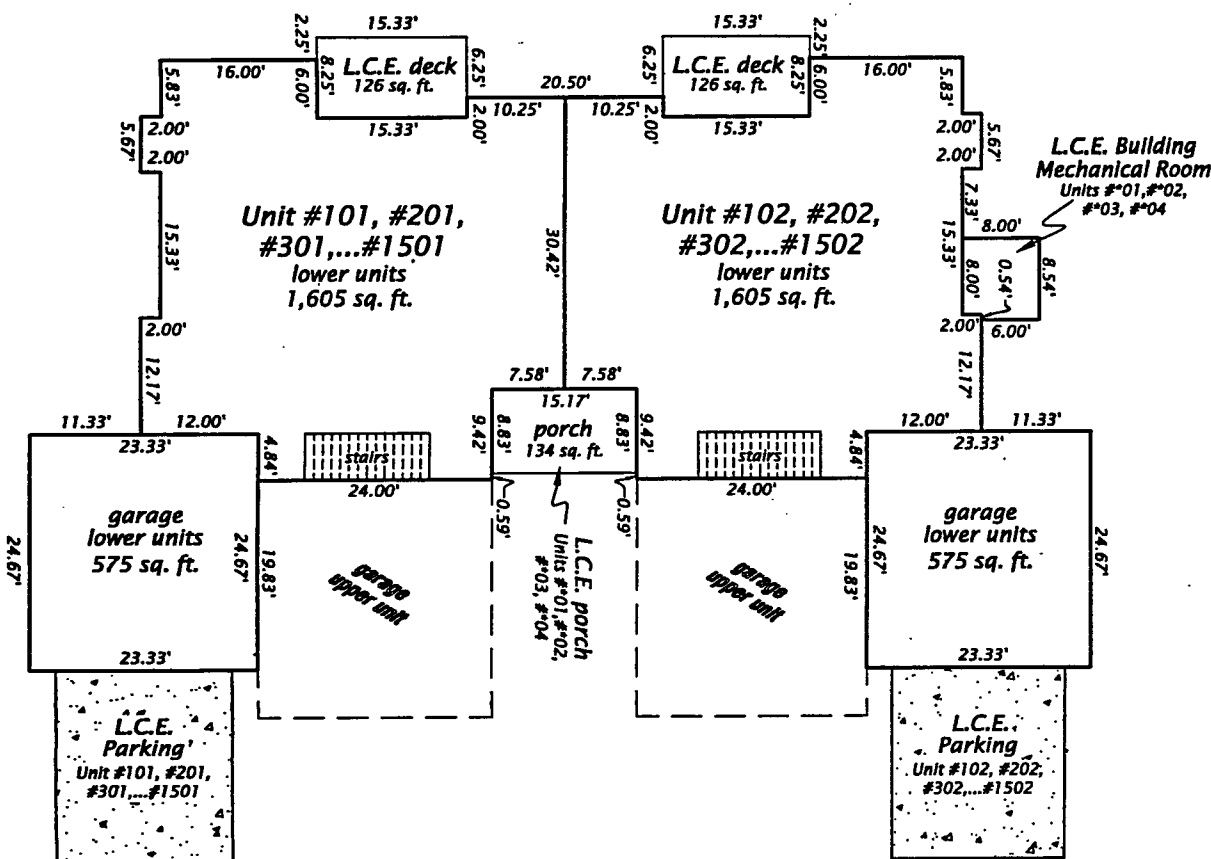


upper units

2nd floor

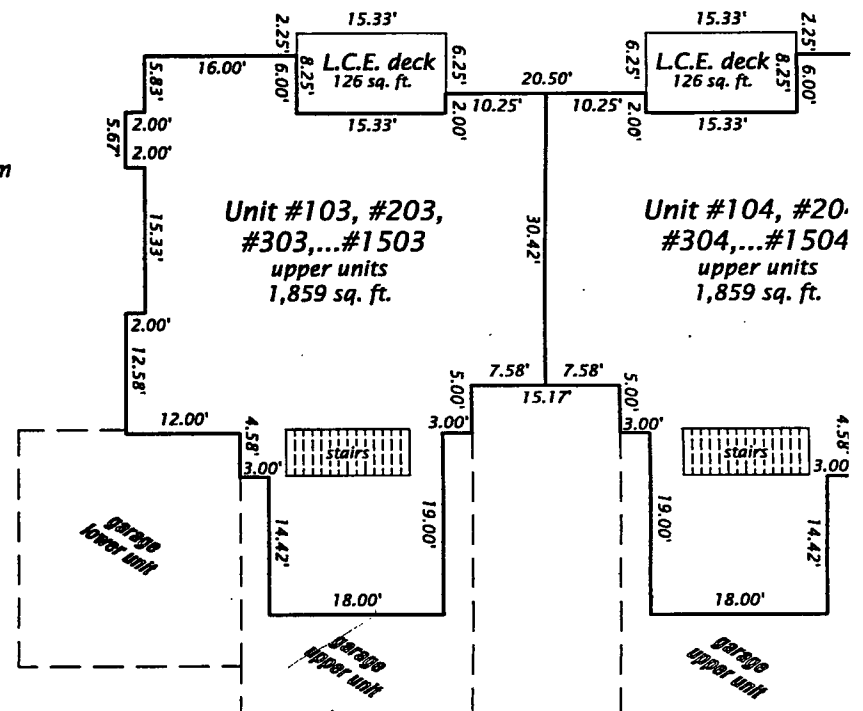


basement

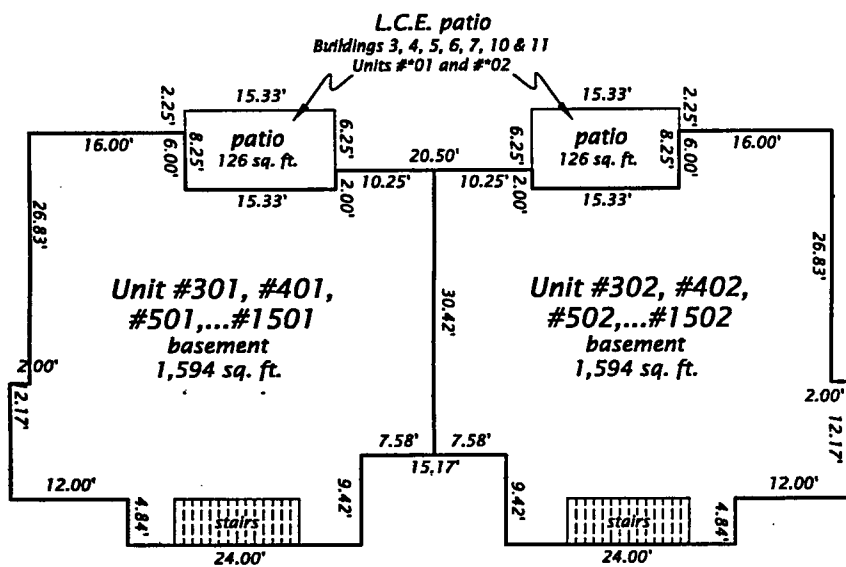


NOTE: Buildings 1 & 2 are built on slab, no basement.

NOTE: Buildings 8, 9, 12, 13, 14 & 15 are partial exposure basements, no L.C.E. patio.

garage for upper units

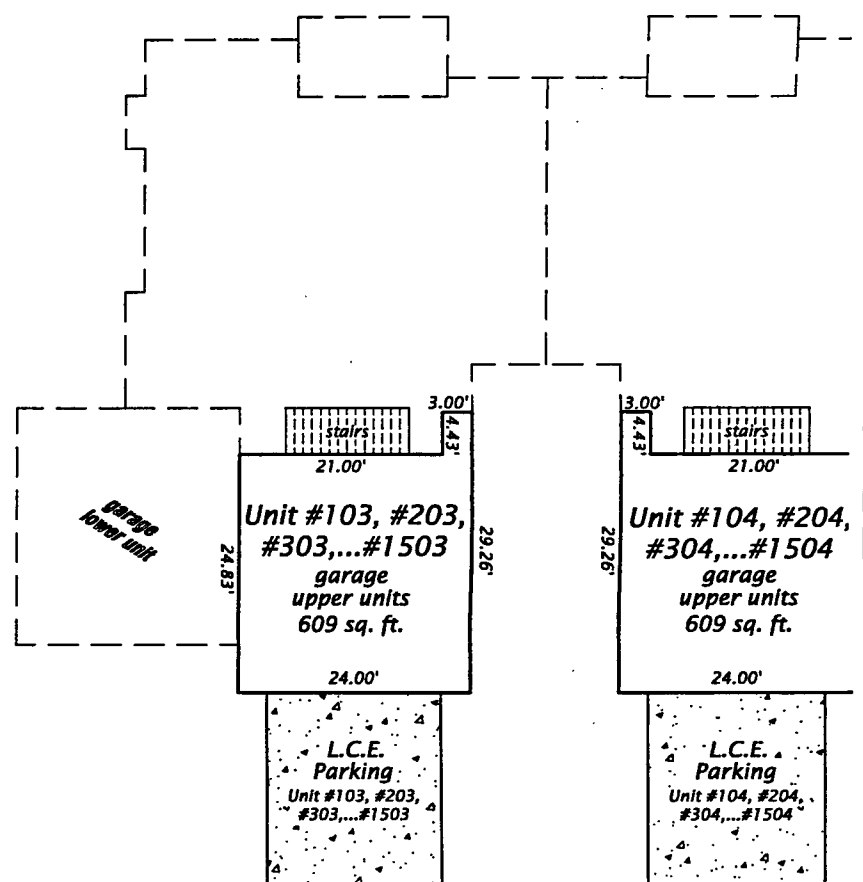

Scale: 1"= 20'

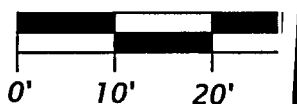

(An Expandable Condominium)

being part of

GOV'T. LOT 2 SECTION 31, T36N, R13E

City of Crandon,
Forest County, Wisconsin


11:44⁰ o'clock A.M., and
Vol. PFI on page
Ray Swanson,
Register

May 28
2009

New one filed

MAG nail found
in place.

E 1/16
Berntsen
marker n

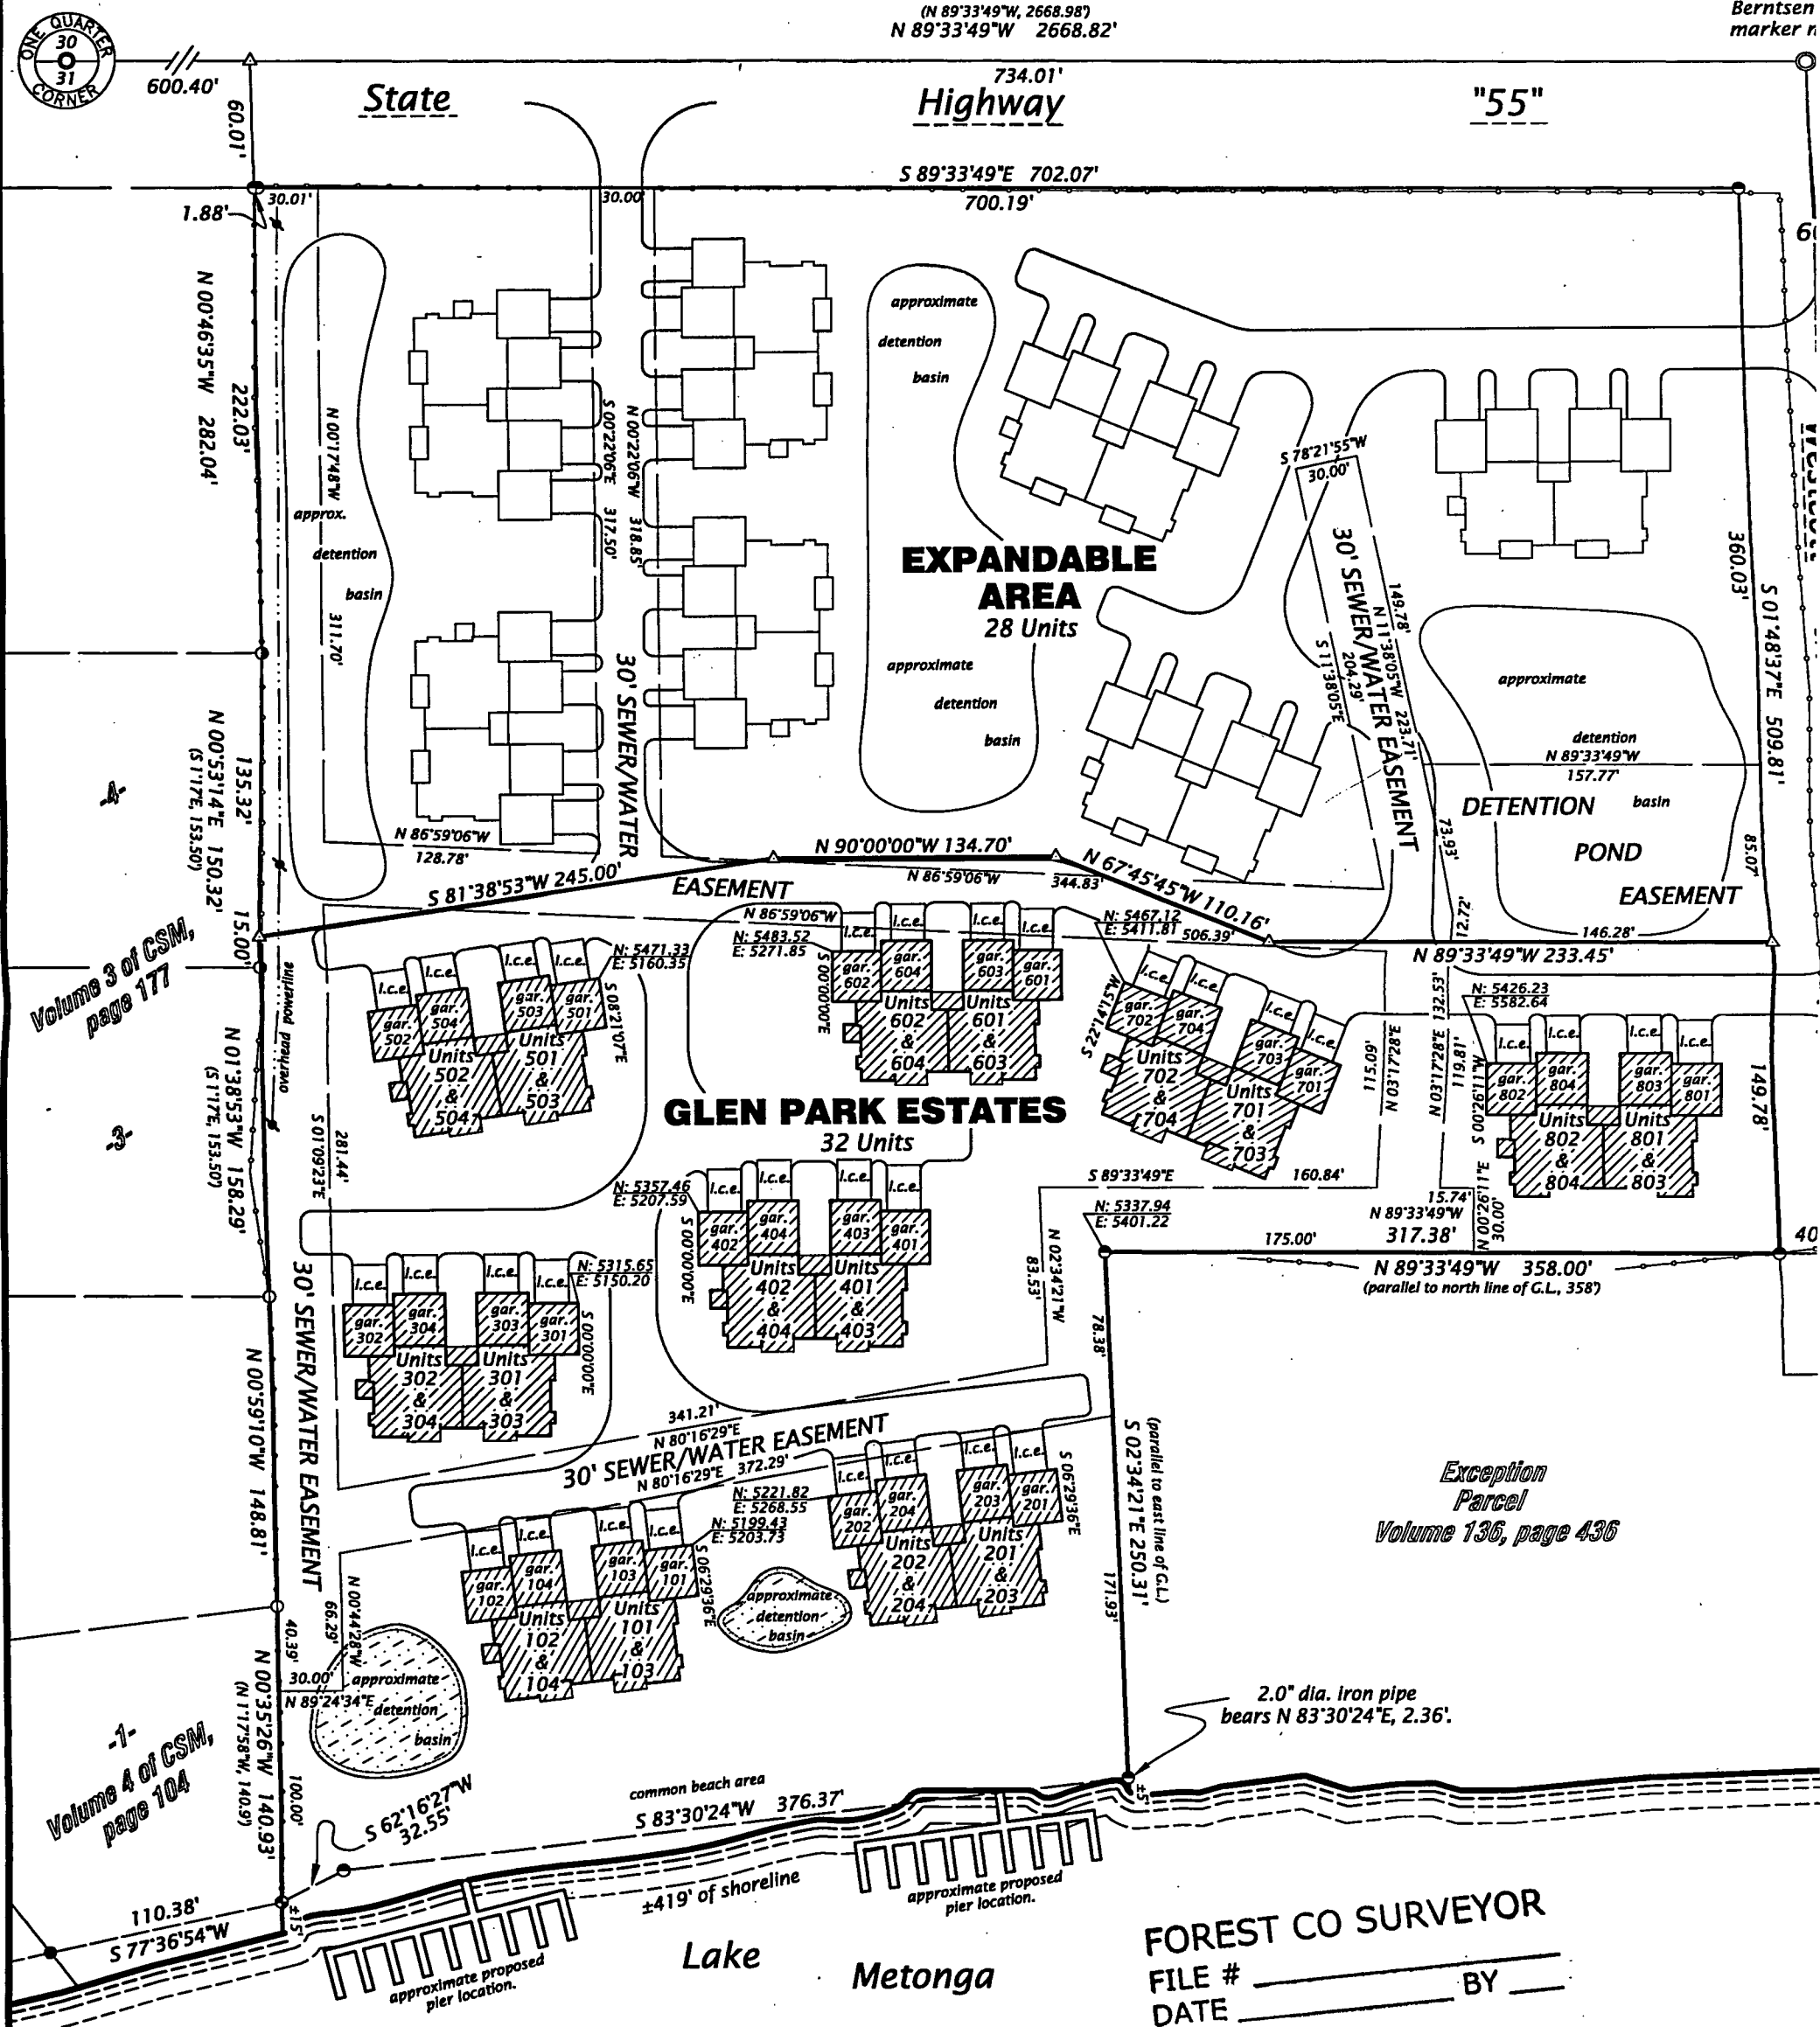

PARCEL NOTE:
Total area = ±475,498 sq. ft.
Phase 1 = ±234,143 sq. ft.
Expandable Area = 241,355 sq. ft.

NOTES:

- There are no wetland areas included within the condominium boundaries.
- This condominium is not a conversion condominium.

Bearing based assumed,
referenced to the north line
of the NE 1/4, Section 31,
bearing N 89°33'49"W

LEGEND

- = 0.75" dia. Iron pipe found in place.
- = 1.0" dia. Iron pipe previously set.
- = 1.0" dia. Iron pipe found in place.
- = 1.25" dia. Iron pipe found in place.
- = 2.0" dia. iron pipe found in place.
- △ = Computed position not monumented.
- () = Bearing and distance of record.
- = power pole
- = wood fence



WILDERNESS
SUF

Professional Land S
Dated this 13th day

(An Expandable Condominium)


being part of

GOV'T. LOT 2

SECTION 31, T36N, R13E


City of Crandon,
Forest County, Wisconsin

1
May
2009

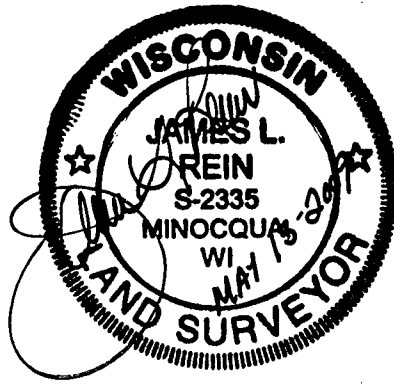


lower units

1st floor

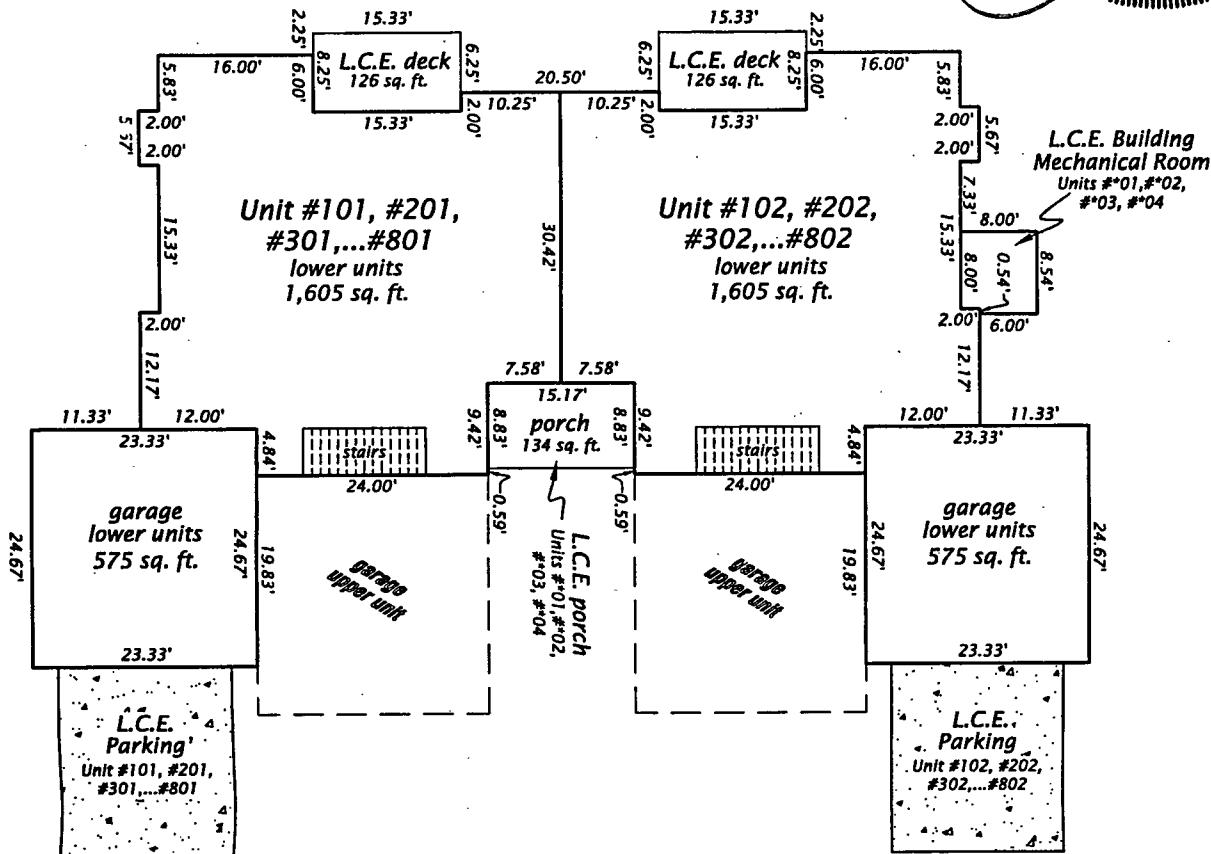


upper units


2nd floor

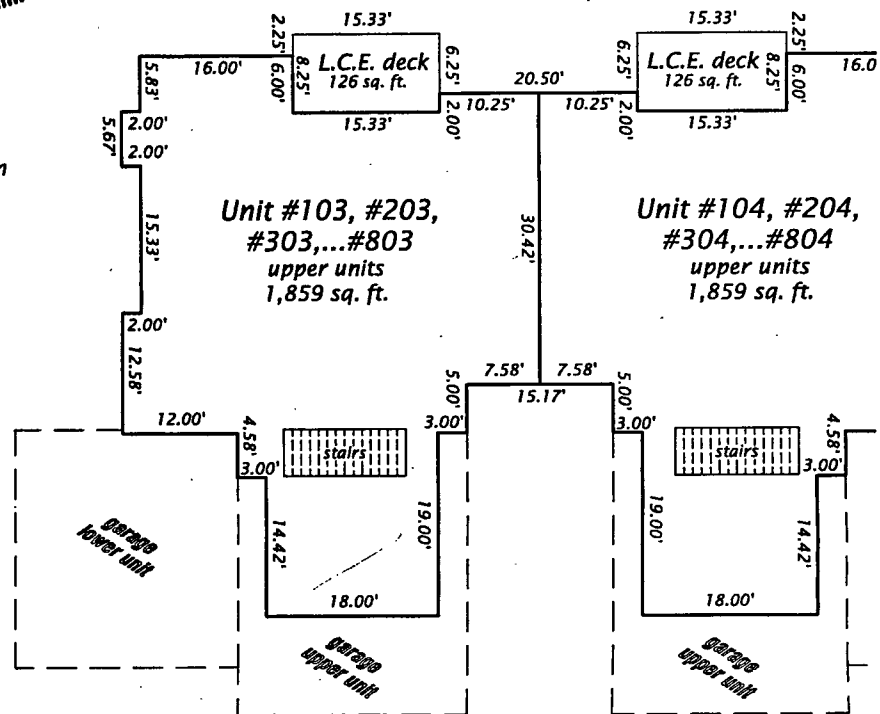

basement

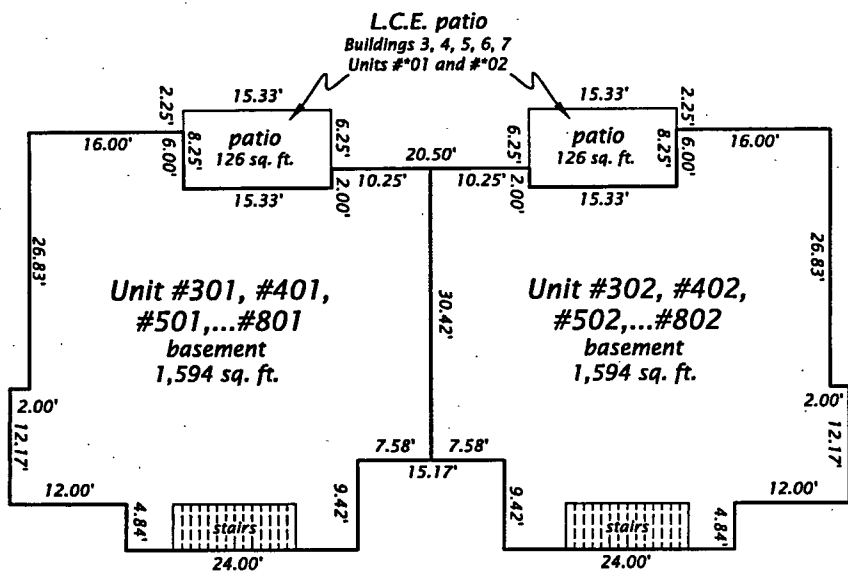

garage for upper units

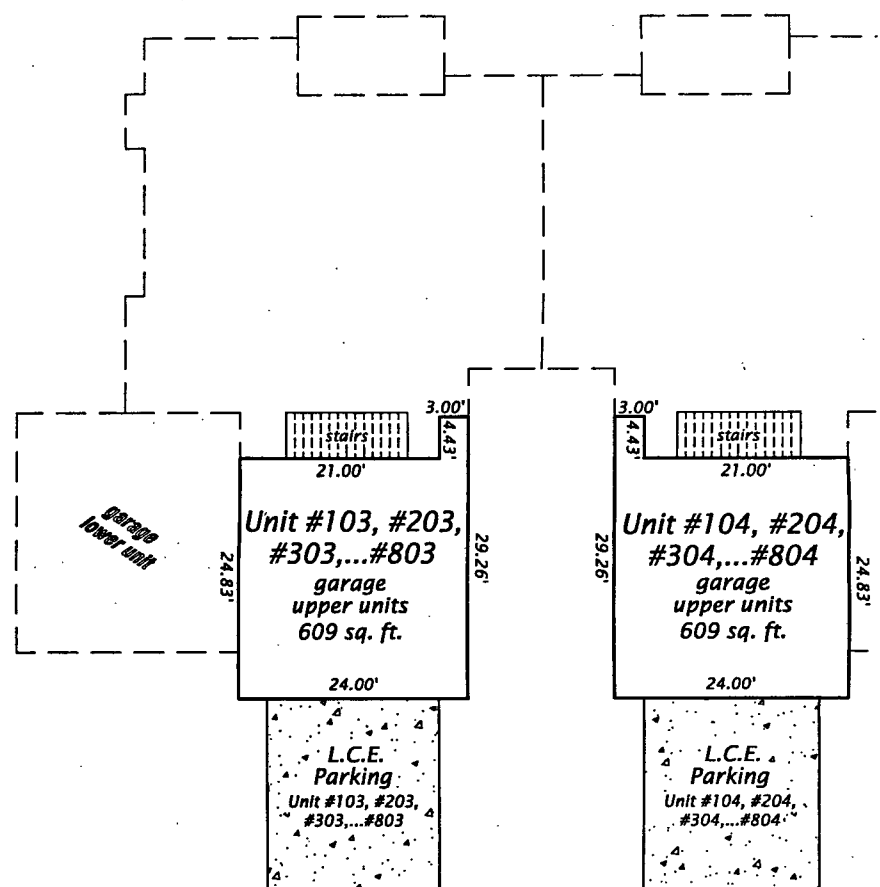

NOTE: Buildings 1 & 2 are built
on slab, no basement.

NOTE: Building 8 is a partial exposure
basement, no L.C.E. patio.

Scale: 1" = 20'

