


FOREST COUNTY GRID

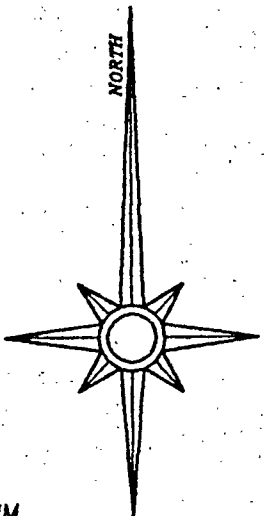


Part of the
NE 1/4 of the SW 1/4
SECTION 33, T 36 N, R 13 E
CITY OF CRANDON
FOREST COUNTY, WISCONSIN

W 1/4 Cor.
FOREST COUNTY ALUM.
MONUMENT FOUND
BT'S: 6"Y.B. N88°W, 6.88'
8"W.B. S14°W, 21.10'
14"W.P. S78°E, 42.26'

N 1/4 Cor.
PK NAIL FOUND
3" DIA. ALUM. CAPPED
REF. MON. S48°E, 50.38'

E 1/4 Cor.
2" BRASS CAPPED
IRON PIPE FOUND
BT'S: 6" MAP
S48°W, 27.66'
14" OAK STMP.
S15°E, 11.80'


C 1/4 Cor.

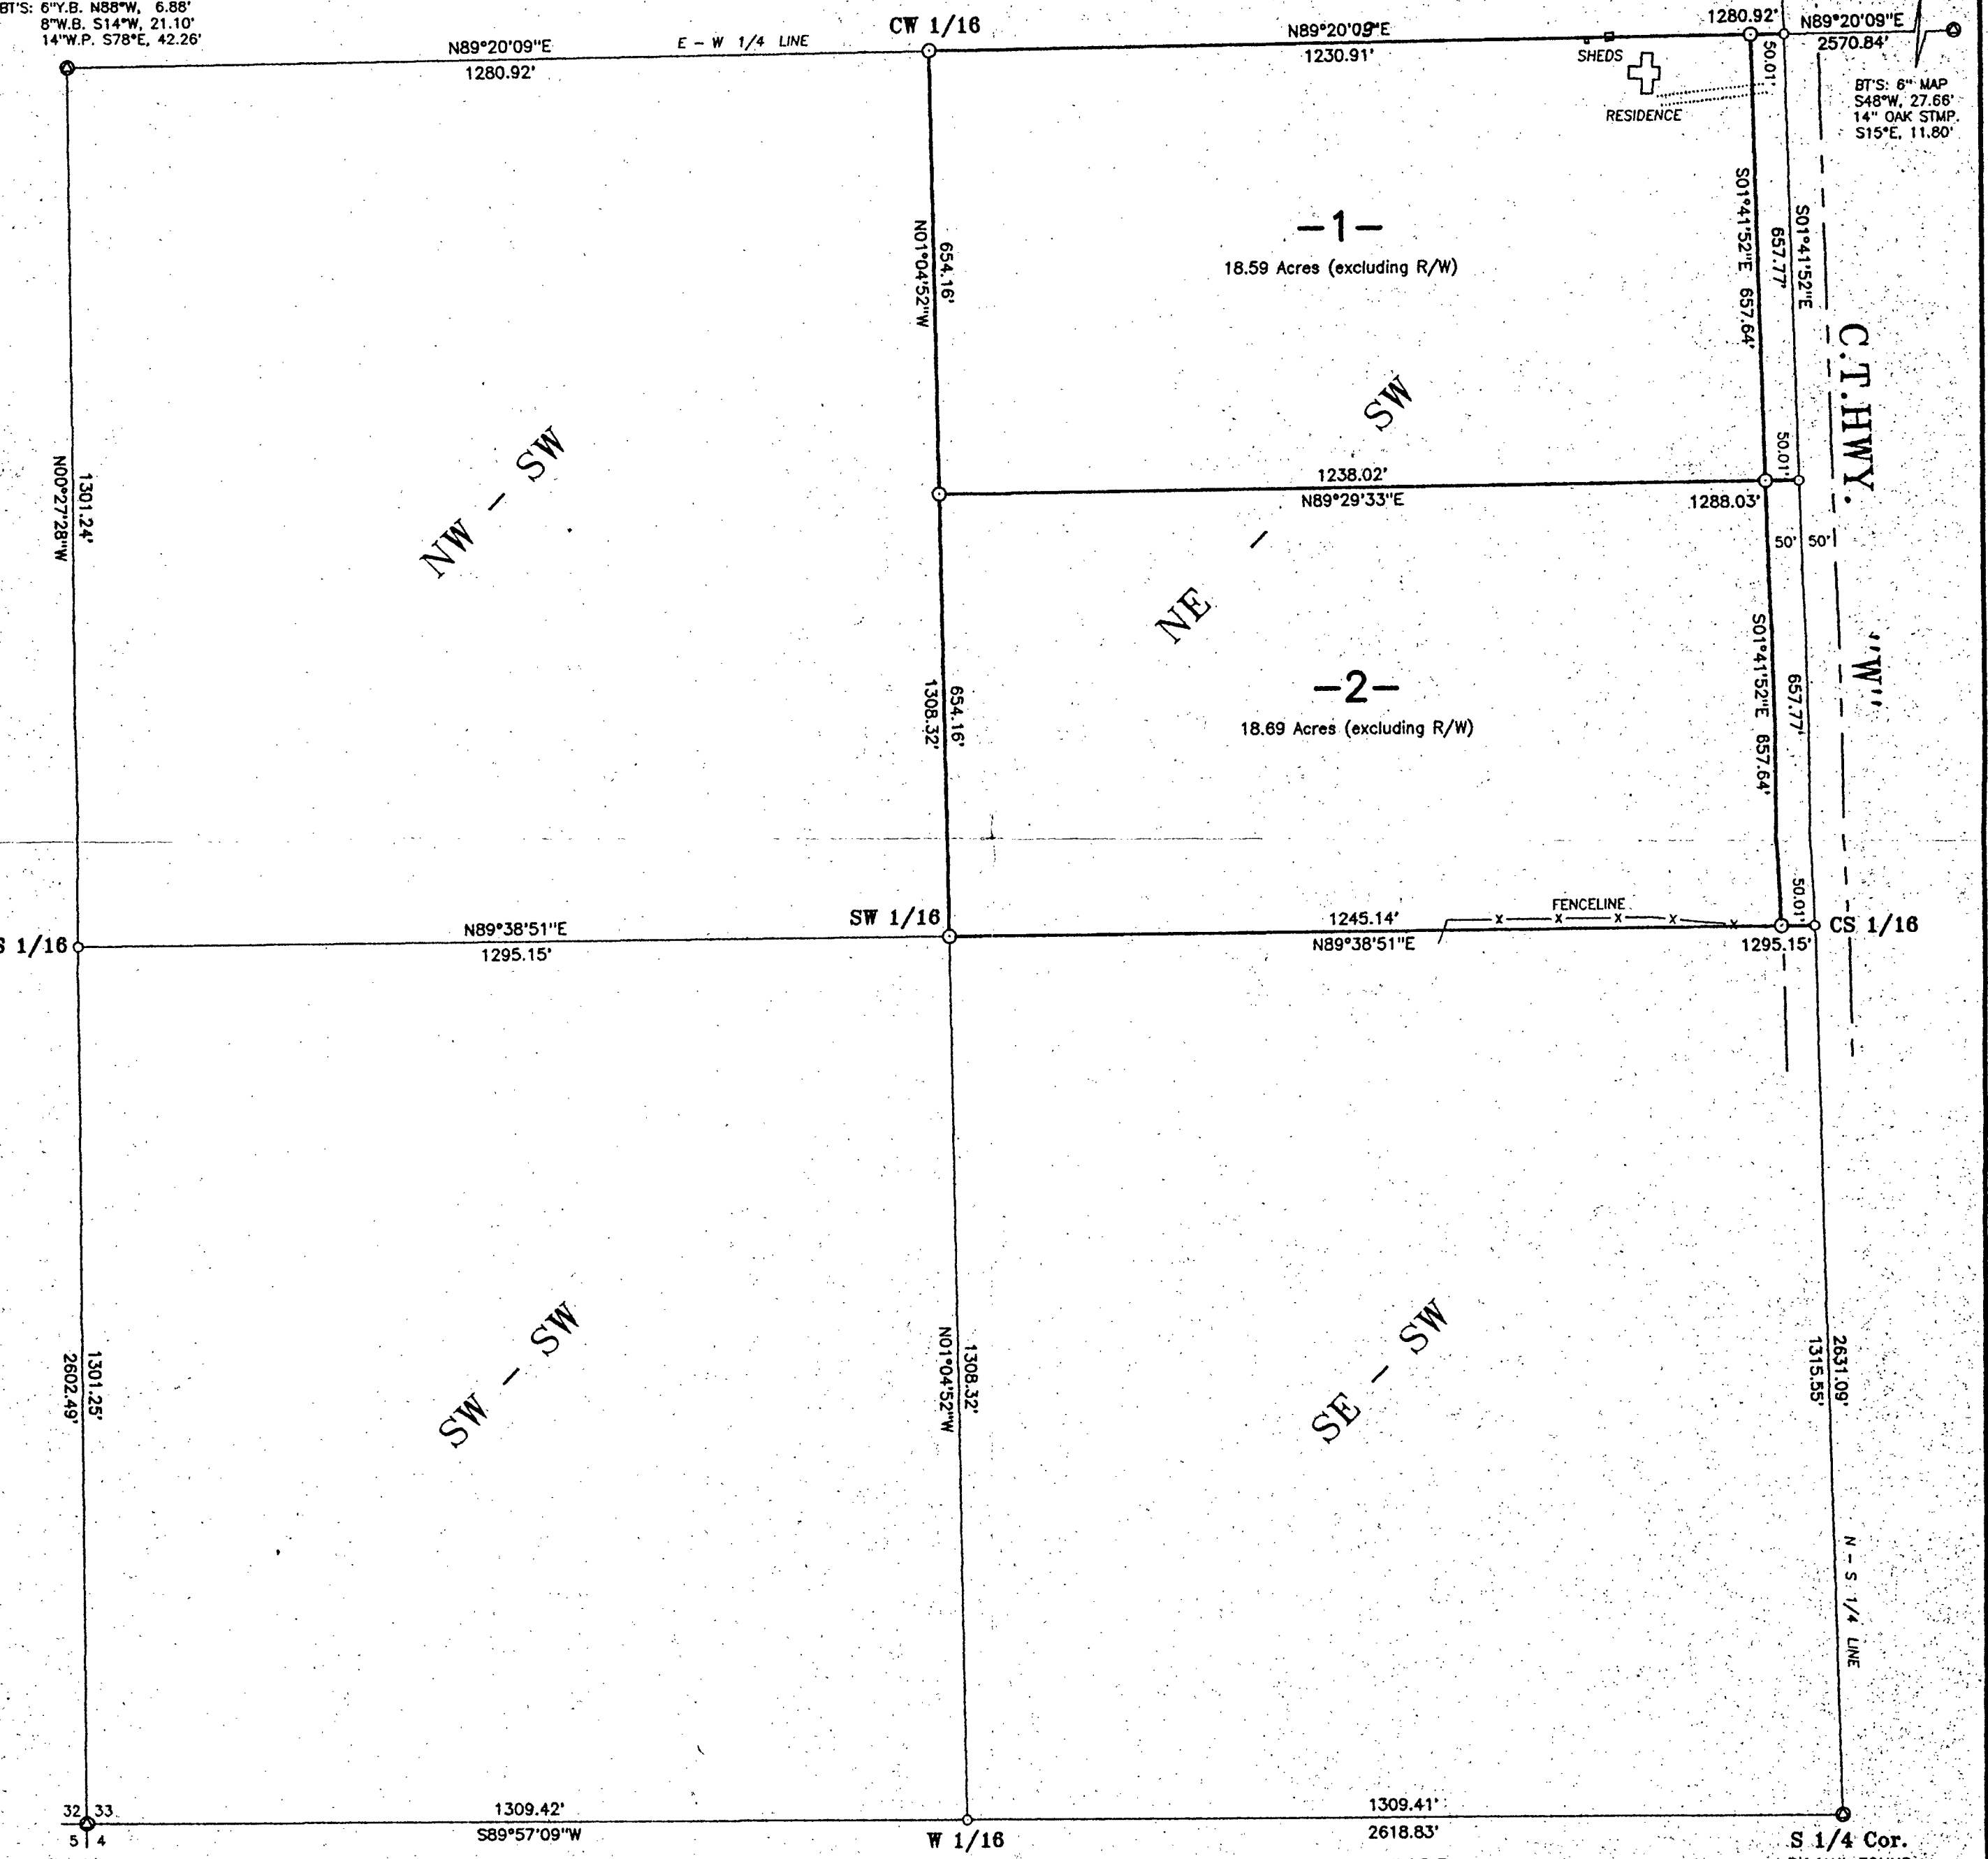

Section Corner
4" DIA. ALUM.
MON. FOUND


I hereby certify that I have surveyed the property shown hereon; that this map represents an accurate survey of said property to the best of my knowledge and belief; and that I have complied with the applicable requirements of the Wisconsin Administrative Code Section A-E 7. Note: Any legal descriptions pertaining to this survey have been provided on separate sheets.

Stephen J. Favorite
Stephen J. Favorite
Registered Land Surveyor #S-1616
Date: 03/25/04

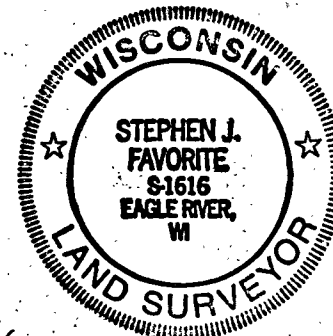

FOREST CO SURVEYOR
FILE # 361333-20040325
DATE _____ BY _____

- LEGEND**
- 1" DIA IRON PIPE SET
 - MONUMENT FOUND AS SHOWN HEREON
 - COMPUTED POSITION (CORNER NOT SET)

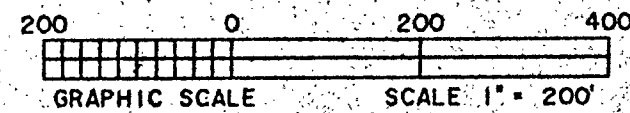

SURVEY FOR:
NED & KIM DANIELS
5505 WEJ-BGE-SNOK CT.
CRANDON, WI 54520

SCALE: 1" = 200' DATE: 03/25/04 DRAWN BY: JDA
MAP NO. **2004005** **FAVORITE SURVEYING, S.C.**
5230 HIGHWAY 70 WEST
EAGLE RIVER, WISCONSIN 54521