



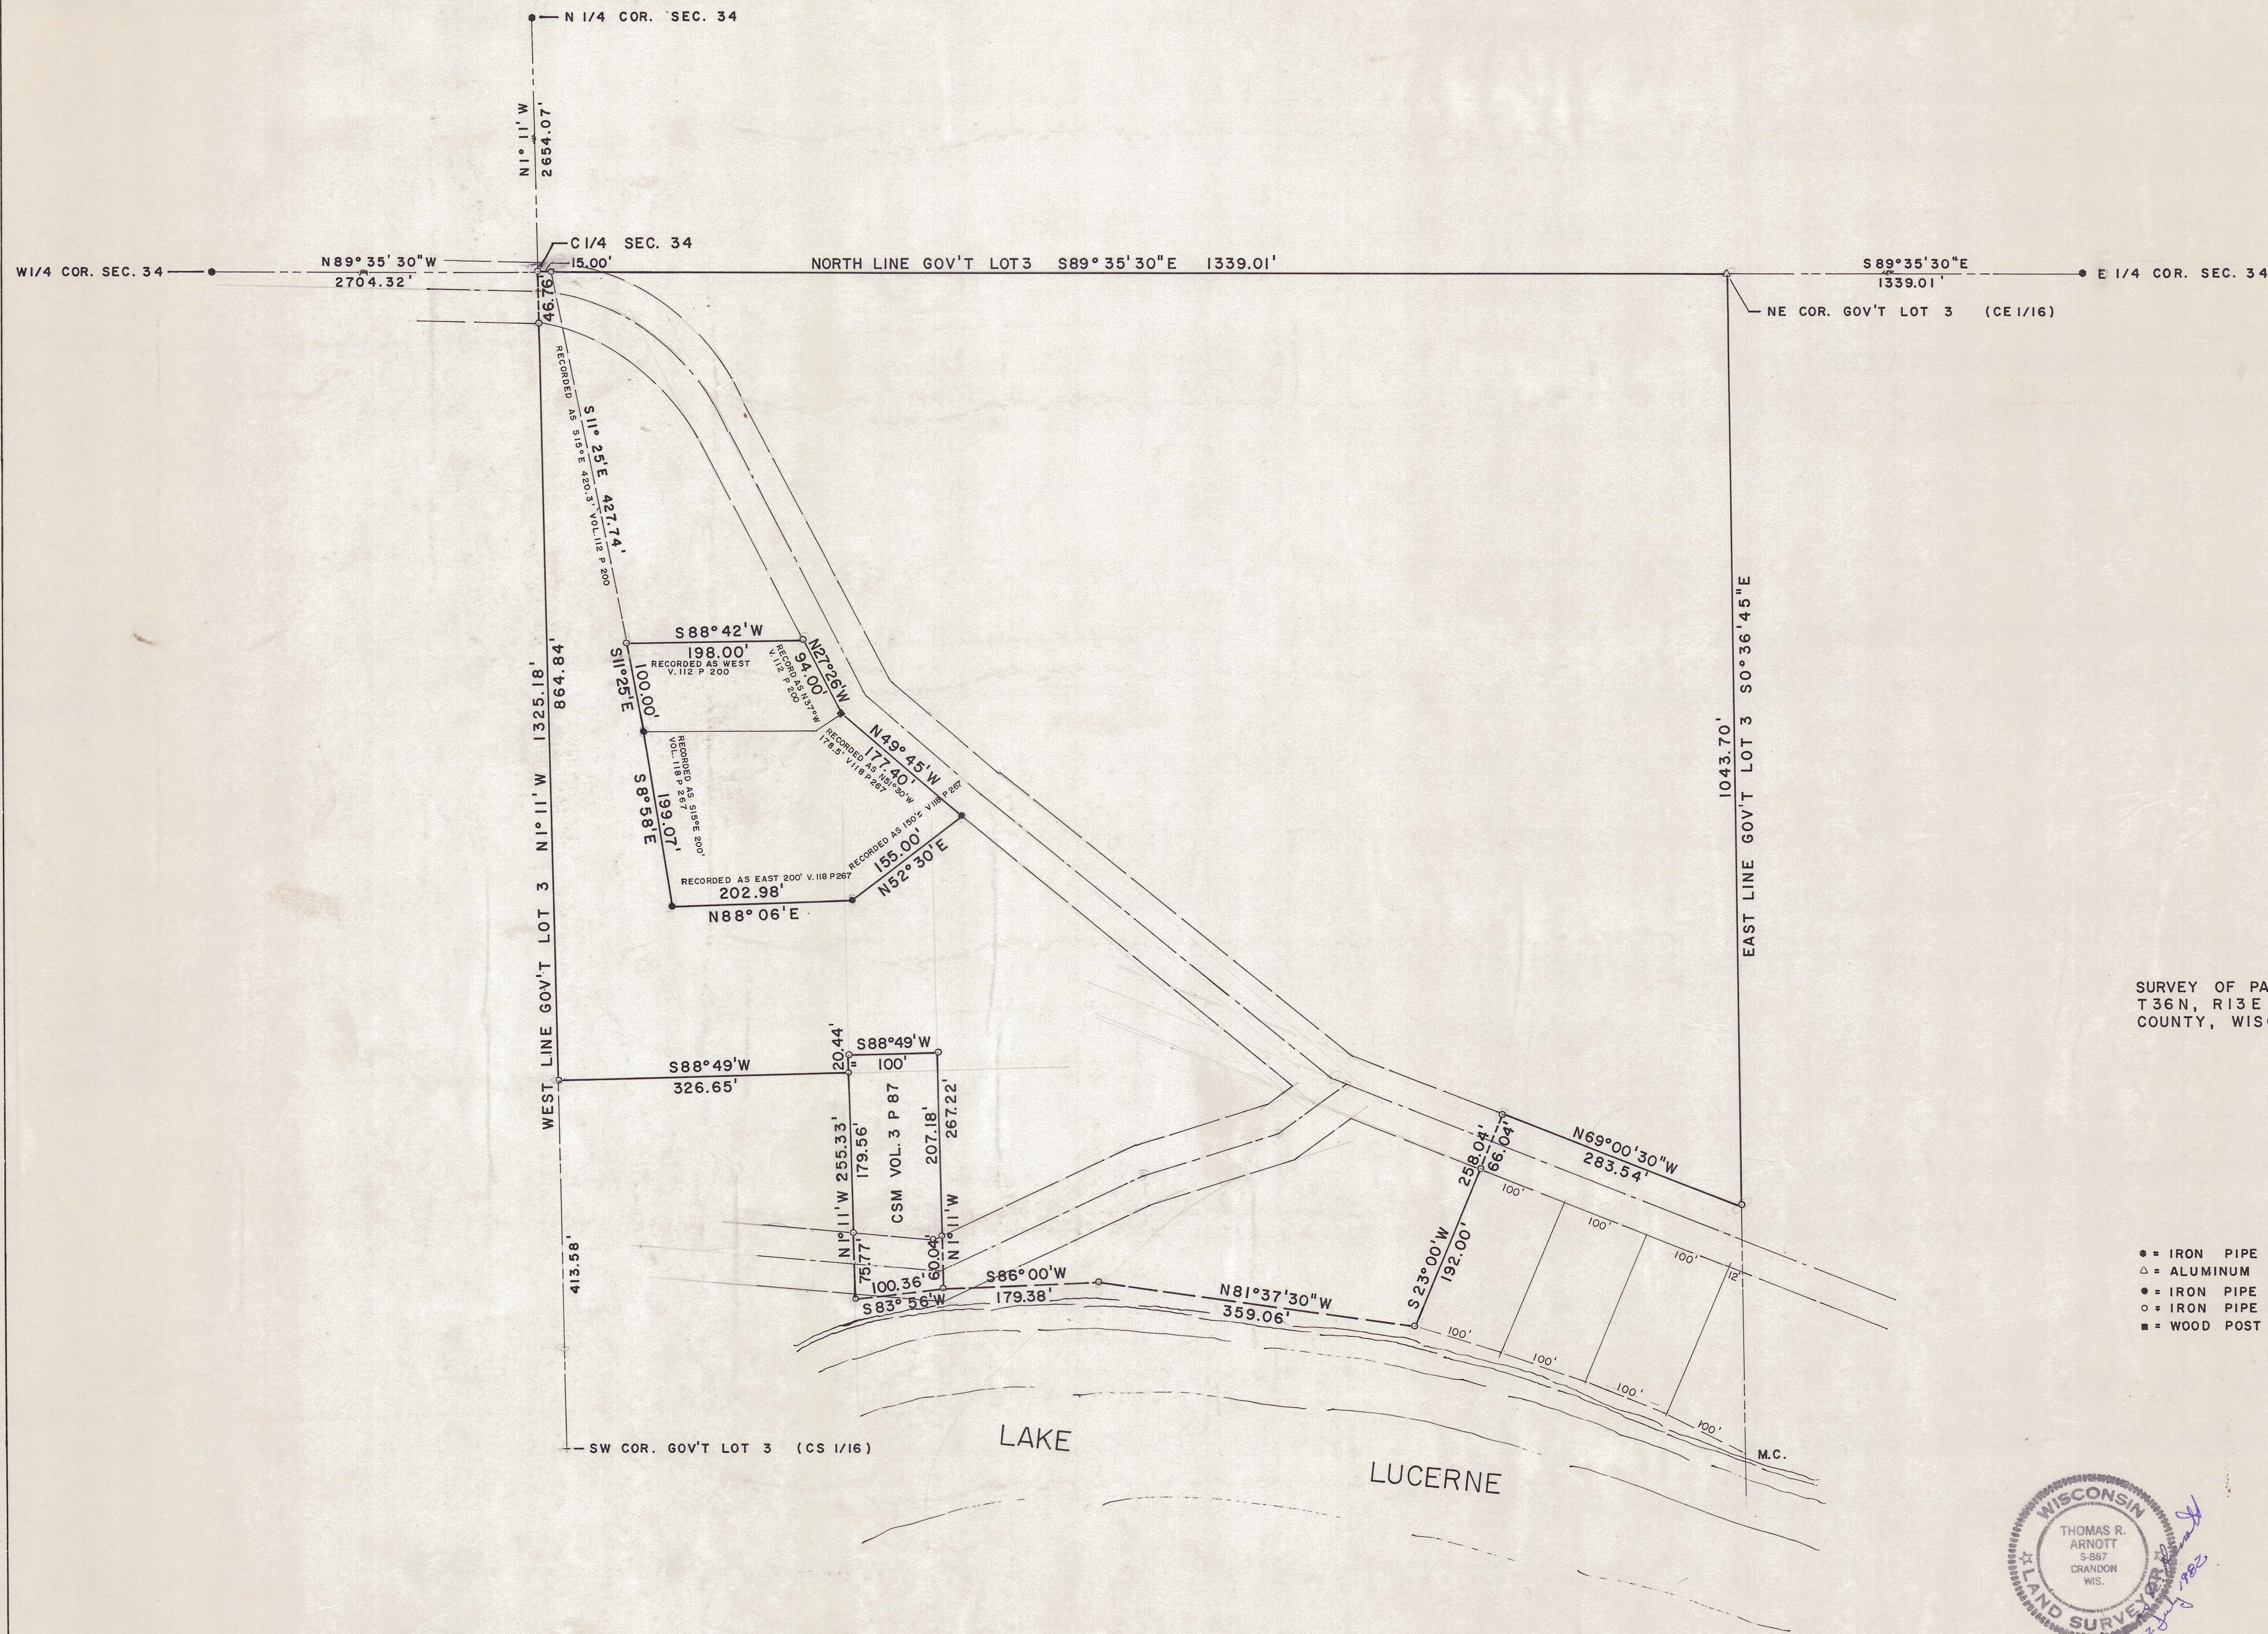

SURVEY OF PART OF GOV'T LOT 3, SEC. 34,
T36N, R13E, TOWN OF LINCOLN, FOREST
COUNTY, WISCONSIN.

- = IRON PIPE MONUMENT WITH BRASS CAP FOUND
- △ = ALUMINUM MONUMENT RESET
- = IRON PIPE FOUND
- = IRON PIPE SET
- = WOOD POST FOUND

FOREST CO SURVEYOR
FILE # 361224-19820722
DATE 7/4/82 BY KL

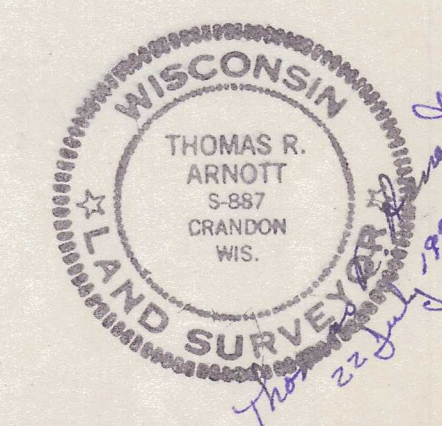

THOMAS R. ARNOTT
REGISTERED LAND SURVEYOR
ROUTE 1, BOX 200A
LAONA, WIS. 54541

MAP OF SURVEY FOR
EDWARD WALERKO

SCALE : 1" = 100' DATE : 22 JULY 1982