


MAP OF SURVEY FOR RICHARD VANDERMOSS

Part of Gov't Lot 1 and part of Gov't Lot 2, Section 34, T36N, R13E,
Town of Lincoln, Forest County, Wisconsin.

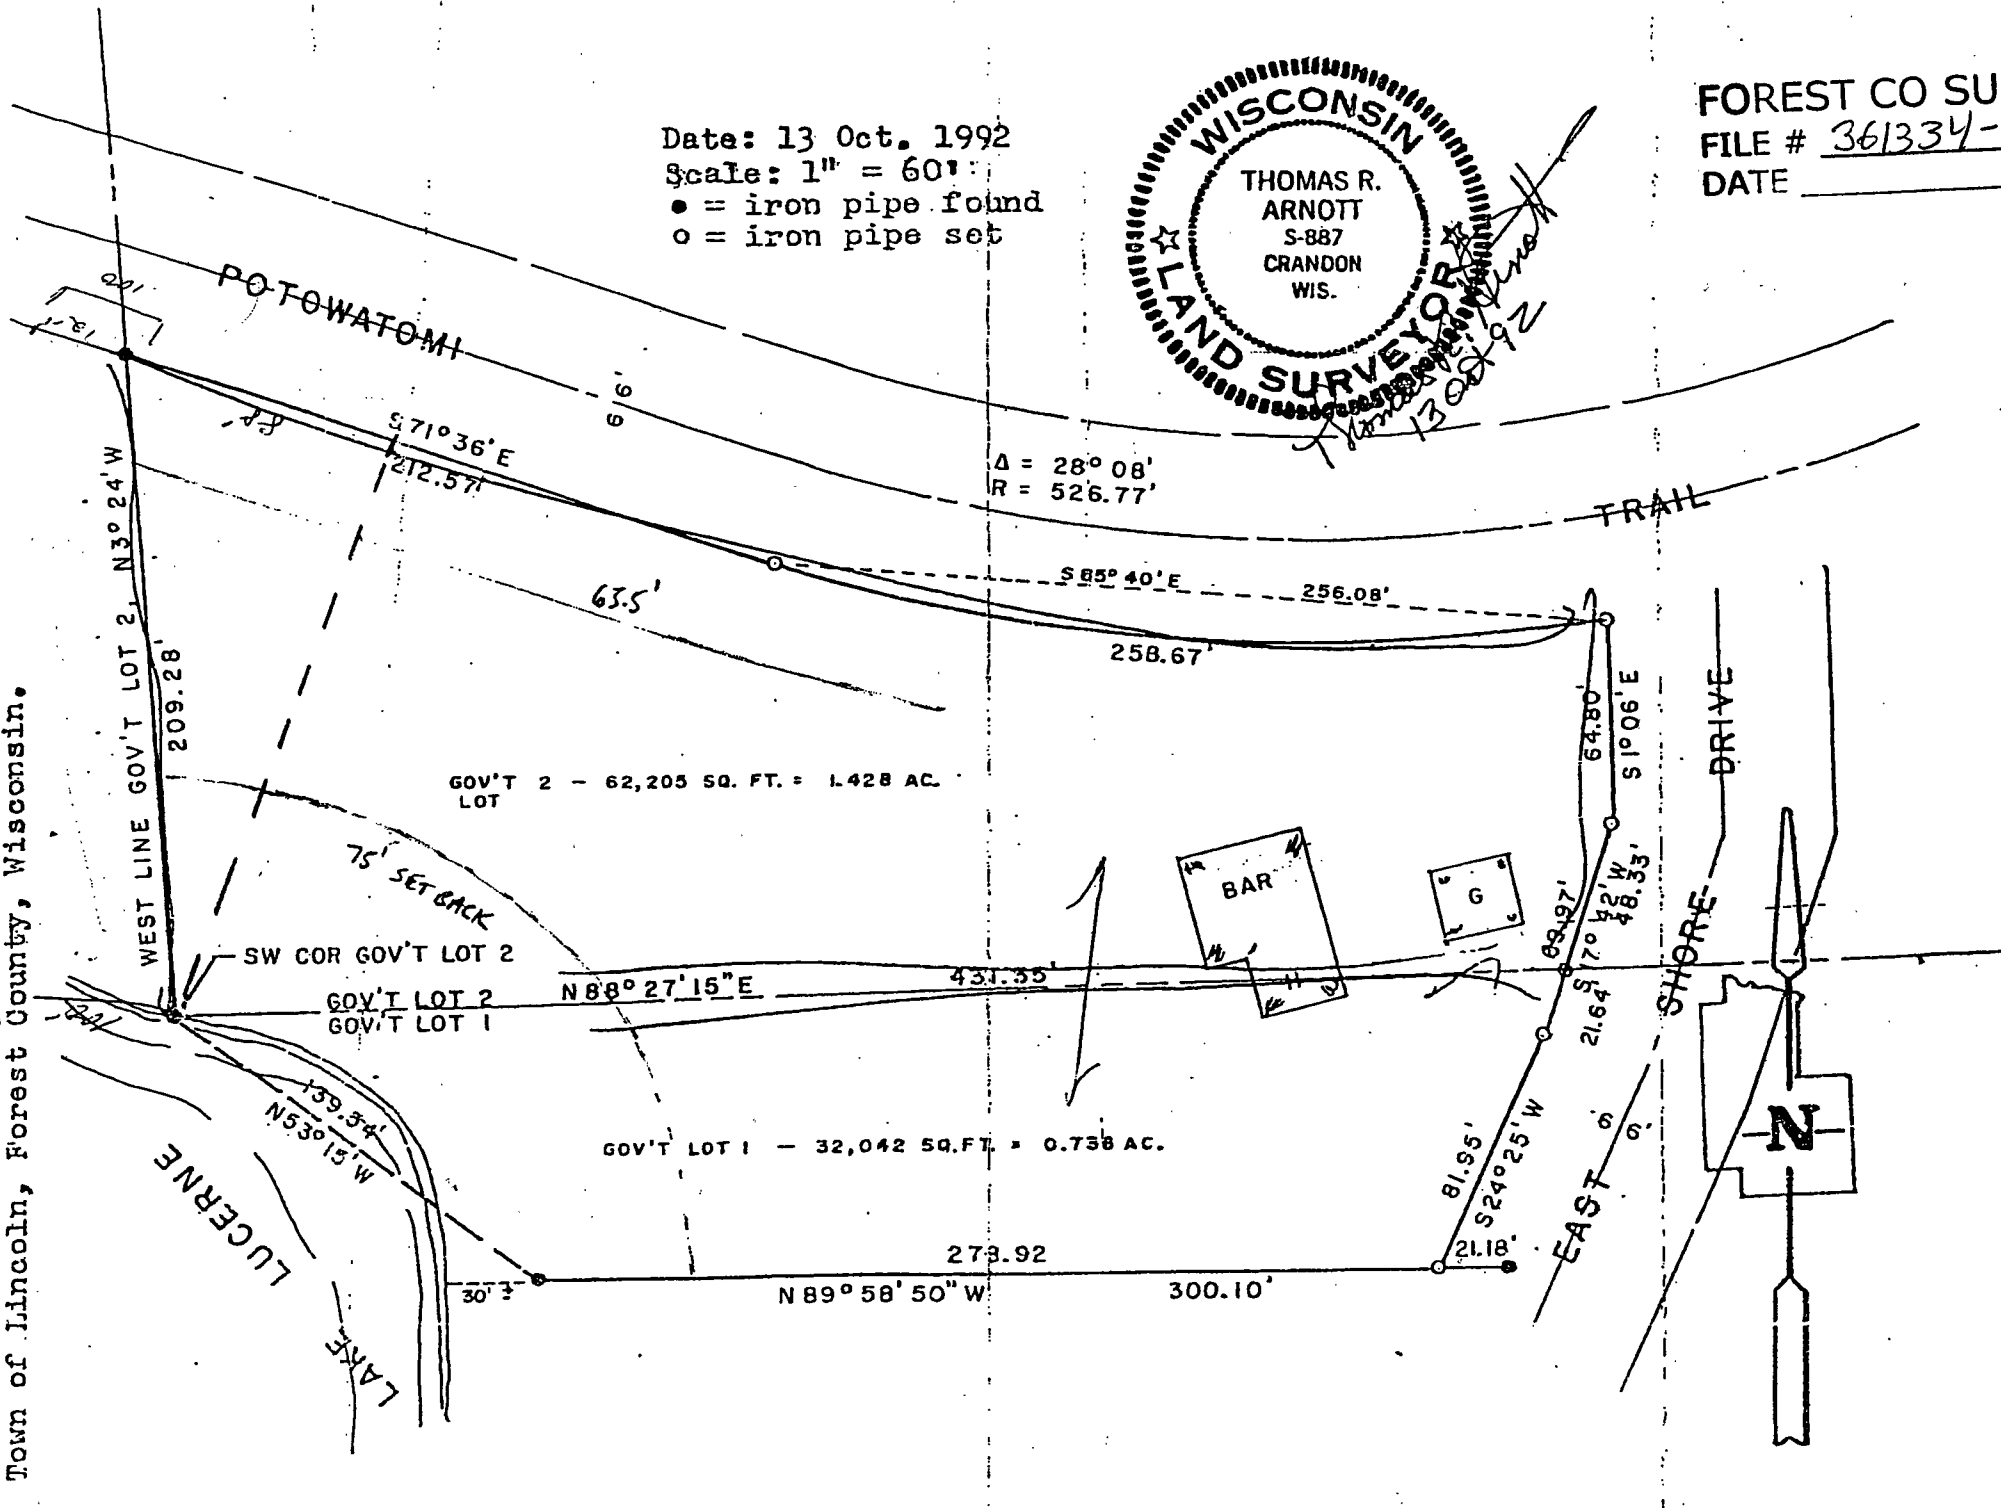

JOE HEILMANN
14525 BLUESIRD TRAIL NE
PAIDEE LAKE, MN 55372
952-403-0216

WISCONSIN

THOMAS R. ARNOTT
S-887
CRANDON WIS.

LAND SURVEYOR

James H. Smith
13 Oct 92

Date: 13 Oct. 1992
Scale: 1" = 60'
● = iron pipe found
○ = iron pipe set

WISCONSIN
LAND SURVEYOR
THOMAS R. ARNOTT
S-887
CRANDON
WIS.

POTOWATOMI TRAIL

WEST LINE GOV'T LOT 2, N3°24'W
209.28'

88'

528 SQFT

PROPOSED LOT A

GOV'T 2 - 62,205 SQ. FT. = 1.428 AC.
LOT

PROPOSED LOT B

SW COR GOV'T LOT 2

GOV'T LOT 2

GOV'T LOT 1

LAKE LUCERNE

139.54'

N53°15'W

GOV'T LOT 1 - 32,042 SQ. FT. = 0.758 AC.

278.92'

N89°58'50"W

300.10'

21.18'

S24°25'W

81.95'

21.64'

S70°42'W

48.53'

64.50'

S10°06'E

SHORE DRIVE

EAST

BAR

G

N88°27'15"E

431.55'

69.97'

256.08'

S85°40'E

258.67'

167'

212.57'

S71°36'E

6'6"

Δ = 28°08'

R = 526.77'

N