

35-36-13

Jason Gillette
Gordon Gillette Farms
3-14-07



BEARINGS REFERENCED TO THE WEST LINE OF THE SW 1/4 OF SECTION 35 RECORDED AS BEARING N00°17'00"W ON PLAT OF SURVEY BY MICHAEL TREML DATED MAY 21, 2001

PLAT OF SURVEY

PART OF GOVERNMENT LOTS 1 AND 2 OF SECTION 34 AND THE NW 1/4 OF THE SW 1/4 AND THE SW 1/4 OF THE SW 1/4 OF SECTION 35, ALL BEING LOCATED IN T.36N., R.13E., TOWN OF LINCOLN, FOREST COUNTY, WISCONSIN

NOTES:



1. THE TITLE FOR THE PROPERTY SHOWN ON HEREON WAS BASED ON TITLE POLICY COMMITMENT NUMBER F-09433, PREPARED BY FOREST COMPANY DATED MAY 31, 2005 AND SUPPLIED BY THE CLIENT.
2. LEGAL DESCRIPTIONS WERE PROVIDED TO THE CLIENT ON SEPARATE SHEETS.
3. THE BOUNDARY LINES OF THIS SURVEY WERE FLAGGED AT THE TIME OF SURVEY.

SURVEYOR'S CERTIFICATE

I HEREBY CERTIFY, TO THE BEST OF MY KNOWLEDGE AND BELIEF, THAT I HAVE SURVEYED THE PROPERTY SHOWN HEREON; THAT THIS MAP REPRESENTS AN ACCURATE SURVEY OF SAID PROPERTY; AND THAT I HAVE COMPLIED WITH THE APPLICABLE REQUIREMENTS OF WISCONSIN ADMINISTRATIVE CODE SECTION A-E 7.

DATED THIS: 15th DAY OF March 2006


NICOLET SURVEYORS, INC.
BY: MATTHEW E. HOGLUND
R.L.S. S-1910

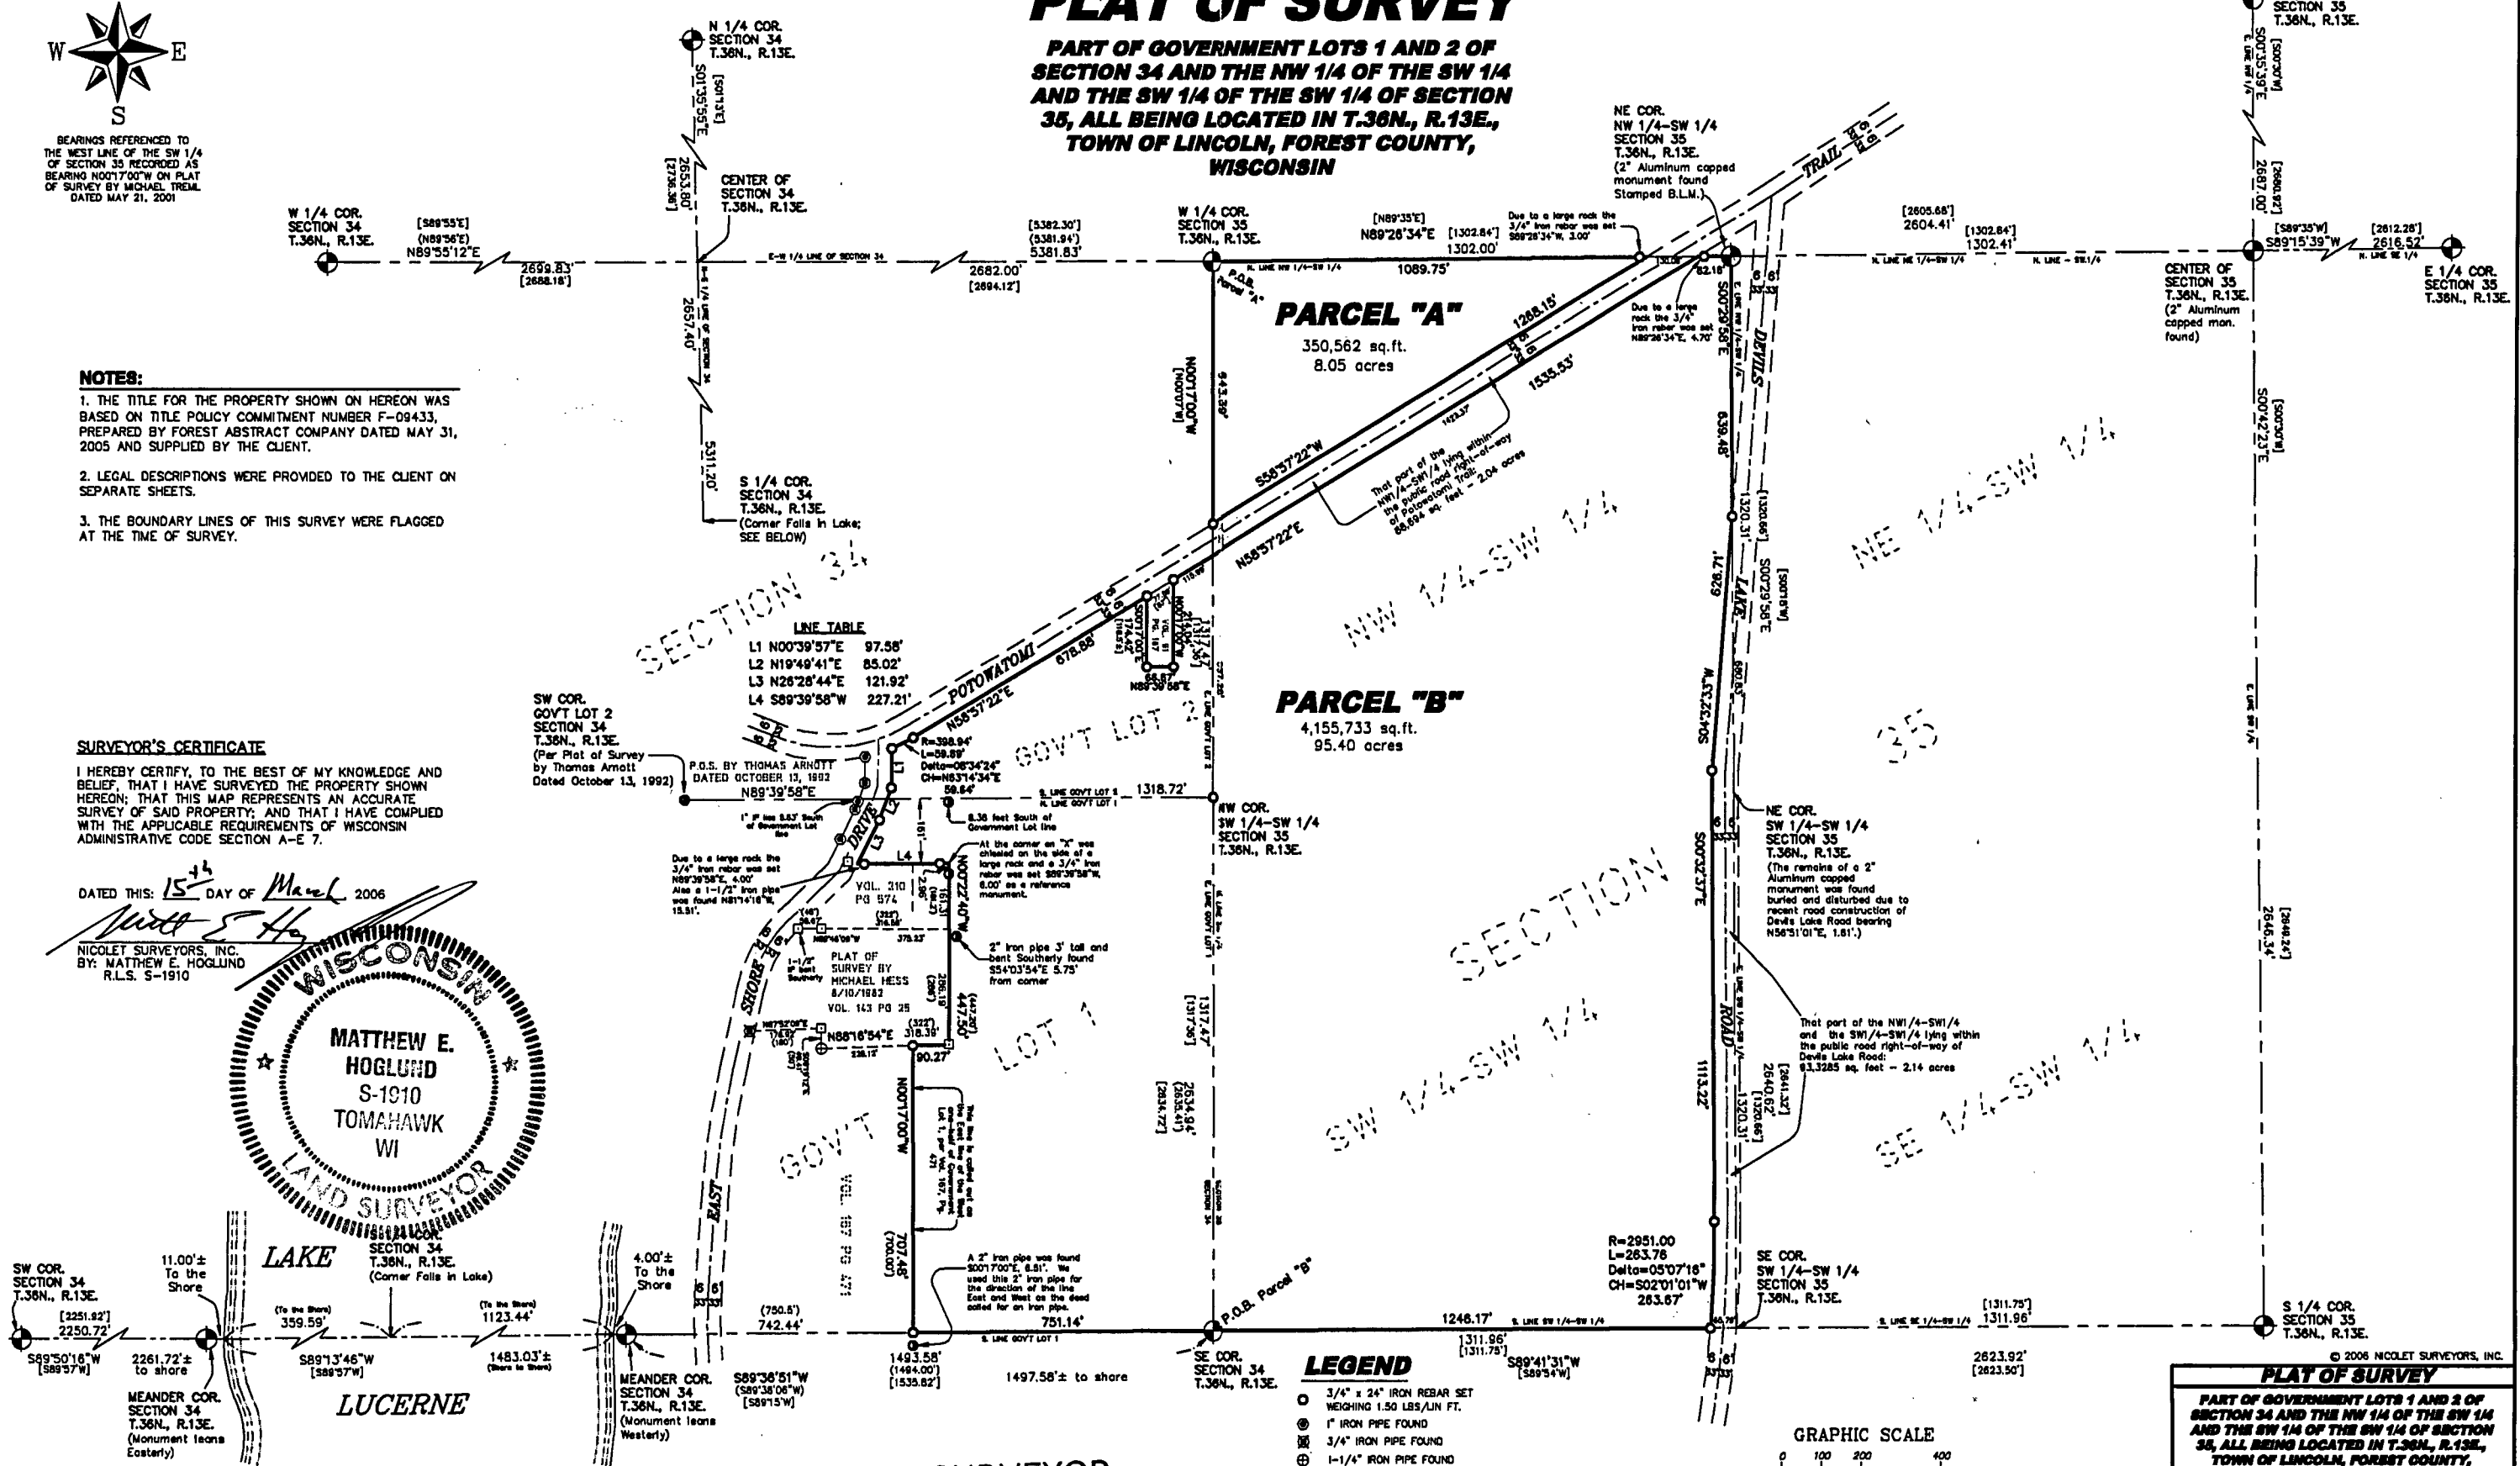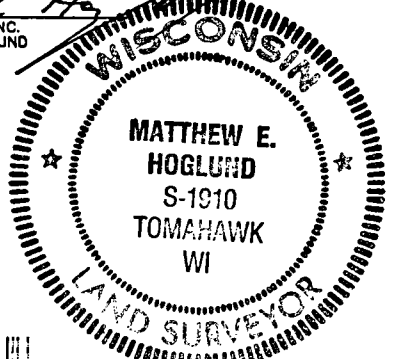

FOREST CO SURVEYOR
FILE # 361335-20060315
DATE _____ BY _____

LEGEND

- 3/4" x 24" IRON REBAR SET WEIGHING 1.50 LBS/LIN FT.
- 1" IRON PIPE FOUND
- 3/4" IRON PIPE FOUND
- 1-1/4" IRON PIPE FOUND
- 1-1/2" IRON PIPE FOUND
- 2" IRON PIPE FOUND
- 2" IRON PIPE WITH BRASS CAP FOUND (UNLESS OTHERWISE NOTED)
- (48.58') RECORD DIMENSIONS
- (32.42') RECORD DIMENSIONS PER B.L.M. SURVEY- 1983

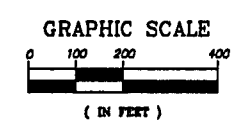

PLAT OF SURVEY
PART OF GOVERNMENT LOTS 1 AND 2 OF SECTION 34 AND THE NW 1/4 OF THE SW 1/4 AND THE SW 1/4 OF THE SW 1/4 OF SECTION 35, ALL BEING LOCATED IN T.36N., R.13E., TOWN OF LINCOLN, FOREST COUNTY, WISCONSIN


NICOLET SURVEYORS, INC.
1222 LINCOLN STREET, RHINELANDER, WI 54501
715-362-2808 715-362-4114 (FAX)

Drawn by JND Date March 15, 2006
Checked by MCH Scale As Shown
P.L. 78.32 Print # 636

CUSTOMER
JASON GILLETTE
3847 BRUSH HILL DRIVE
GREEN BAY, WI 54313

*6-27-07

S 34 35 T 36 R 13E

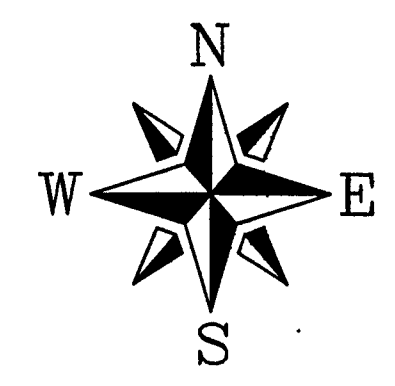

BEARINGS REFERENCED TO THE WEST LINE OF THE SW 1/4 OF SECTION 35 RECORDED AS BEARING N00°17'00"W ON PLAT OF SURVEY BY MICHAEL TREML DATED MAY 21, 2001

PLAT OF SURVEY


PART OF GOVERNMENT LOTS 1 AND 2 OF SECTION 34 AND THE NW 1/4 OF THE SW 1/4 AND THE SW 1/4 OF THE SW 1/4 OF SECTION 35, ALL BEING LOCATED IN T.36N., R.13E., TOWN OF LINCOLN, FOREST COUNTY, WISCONSIN

SURVEYOR'S CERTIFICATE

I HEREBY CERTIFY, TO THE BEST OF MY KNOWLEDGE AND BELIEF, THAT I HAVE SURVEYED THE PROPERTY SHOWN HEREON; THAT THIS MAP REPRESENTS AN ACCURATE SURVEY OF SAID PROPERTY; AND THAT I HAVE COMPLIED WITH THE APPLICABLE REQUIREMENTS OF WISCONSIN ADMINISTRATIVE CODE SECTION A-E 7.

DATED THIS: 15th DAY OF March 2006

NICOLET SURVEYORS, INC.
BY: MATTHEW E. HOGLUND
R.L.S. S-1910

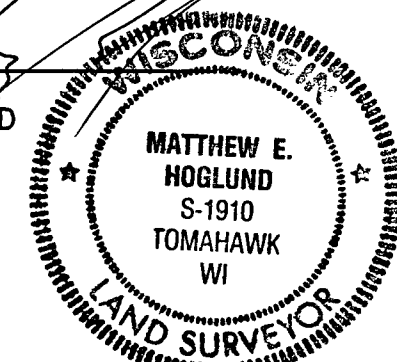

NOTES:

1. THE TITLE LINES SHOWN ON HEREON ARE BASED FROM TITLE POLICY COMMITMENT NUMBER F-09433, PREPARED BY FOREST ABSTRACT COMPANY DATED MAY 31, 2005
2. THE DESCRIPTIONS WERE PROVIDED TO THE CLIENT ON SEPARATE SHEETS.
3. THE BOUNDARY LINES OF THIS SURVEY WERE FLAGGED AT THE TIME OF SURVEY.

SW COR. GOVT LOT 2 SECTION 34 T.36N., R.13E.
(Per Plat of Survey by Thomas Arnott Dated October 13, 1992)

P.O.S. BY THOMAS ARNOTT DATED OCTOBER 13, 1992
N89°39'58"E

LINE TABLE

L1	N00°39'57"E	97.58'
L2	N19°49'41"E	85.02'
L3	N28°28'44"E	121.92'
L4	S89°39'58"W	227.21'

VOL. 210 PG 574
PLAT OF SURVEY BY MICHAEL HESS DATED 8/10/1992
N89°40'09"W

VOL. 143 PG 25
PLAT OF SURVEY BY MICHAEL HESS DATED 8/10/1992
N89°40'09"W

VOL. 167 PG 471
PLAT OF SURVEY BY MICHAEL HESS DATED 8/10/1992
N89°40'09"W

FOREST CO SURVEYOR
FILE # 361335-20060315
DATE BY

PARCEL "A"


350,562 sq. ft.
8.05 acres

PARCEL "B"

4,155,733 sq. ft.
95.40 acres

LEGEND

- 3/4" x 24" IRON REBAR SET WEIGHING 1.50 LBS/LIN FT.
- ⊙ 1" IRON PIPE FOUND
- ⊙ 3/4" IRON PIPE FOUND
- ⊙ 1-1/4" IRON PIPE FOUND
- ⊙ 1-1/2" IRON PIPE FOUND
- ⊙ 2" IRON PIPE FOUND
- ⊙ 2" IRON PIPE WITH BRASS CAP FOUND (UNLESS OTHERWISE NOTED)
- (46.56') RECORD DIMENSIONS
- [32.42'] RECORD DIMENSIONS PER B.L.M. SURVEY- 1983

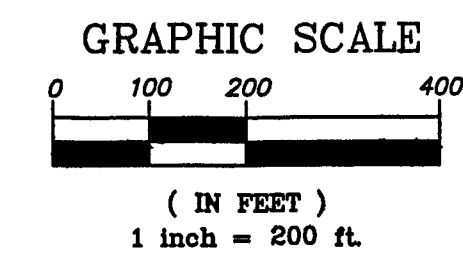

PLAT OF SURVEY

PART OF GOVERNMENT LOTS 1 AND 2 OF SECTION 34 AND THE NW 1/4 OF THE SW 1/4 AND THE SW 1/4 OF THE SW 1/4 OF SECTION 35, ALL BEING LOCATED IN T.36N., R.13E., TOWN OF LINCOLN, FOREST COUNTY, WISCONSIN

NICOLET SURVEYORS, INC.
1222 LINCOLN STREET, RHINELANDER, WI 54501
715-362-2808 715-362-4114 (FAX)

DRAWN BY JMD DATE March 15, 2006 CLIENT: JASON GILLETTE
CHECKED BY MEH SCALE 1" = 200' 3847 BIRCH HILL DRIVE
F.A. FB. 33 PROJ # 638 GREEN BAY, WI 54303